

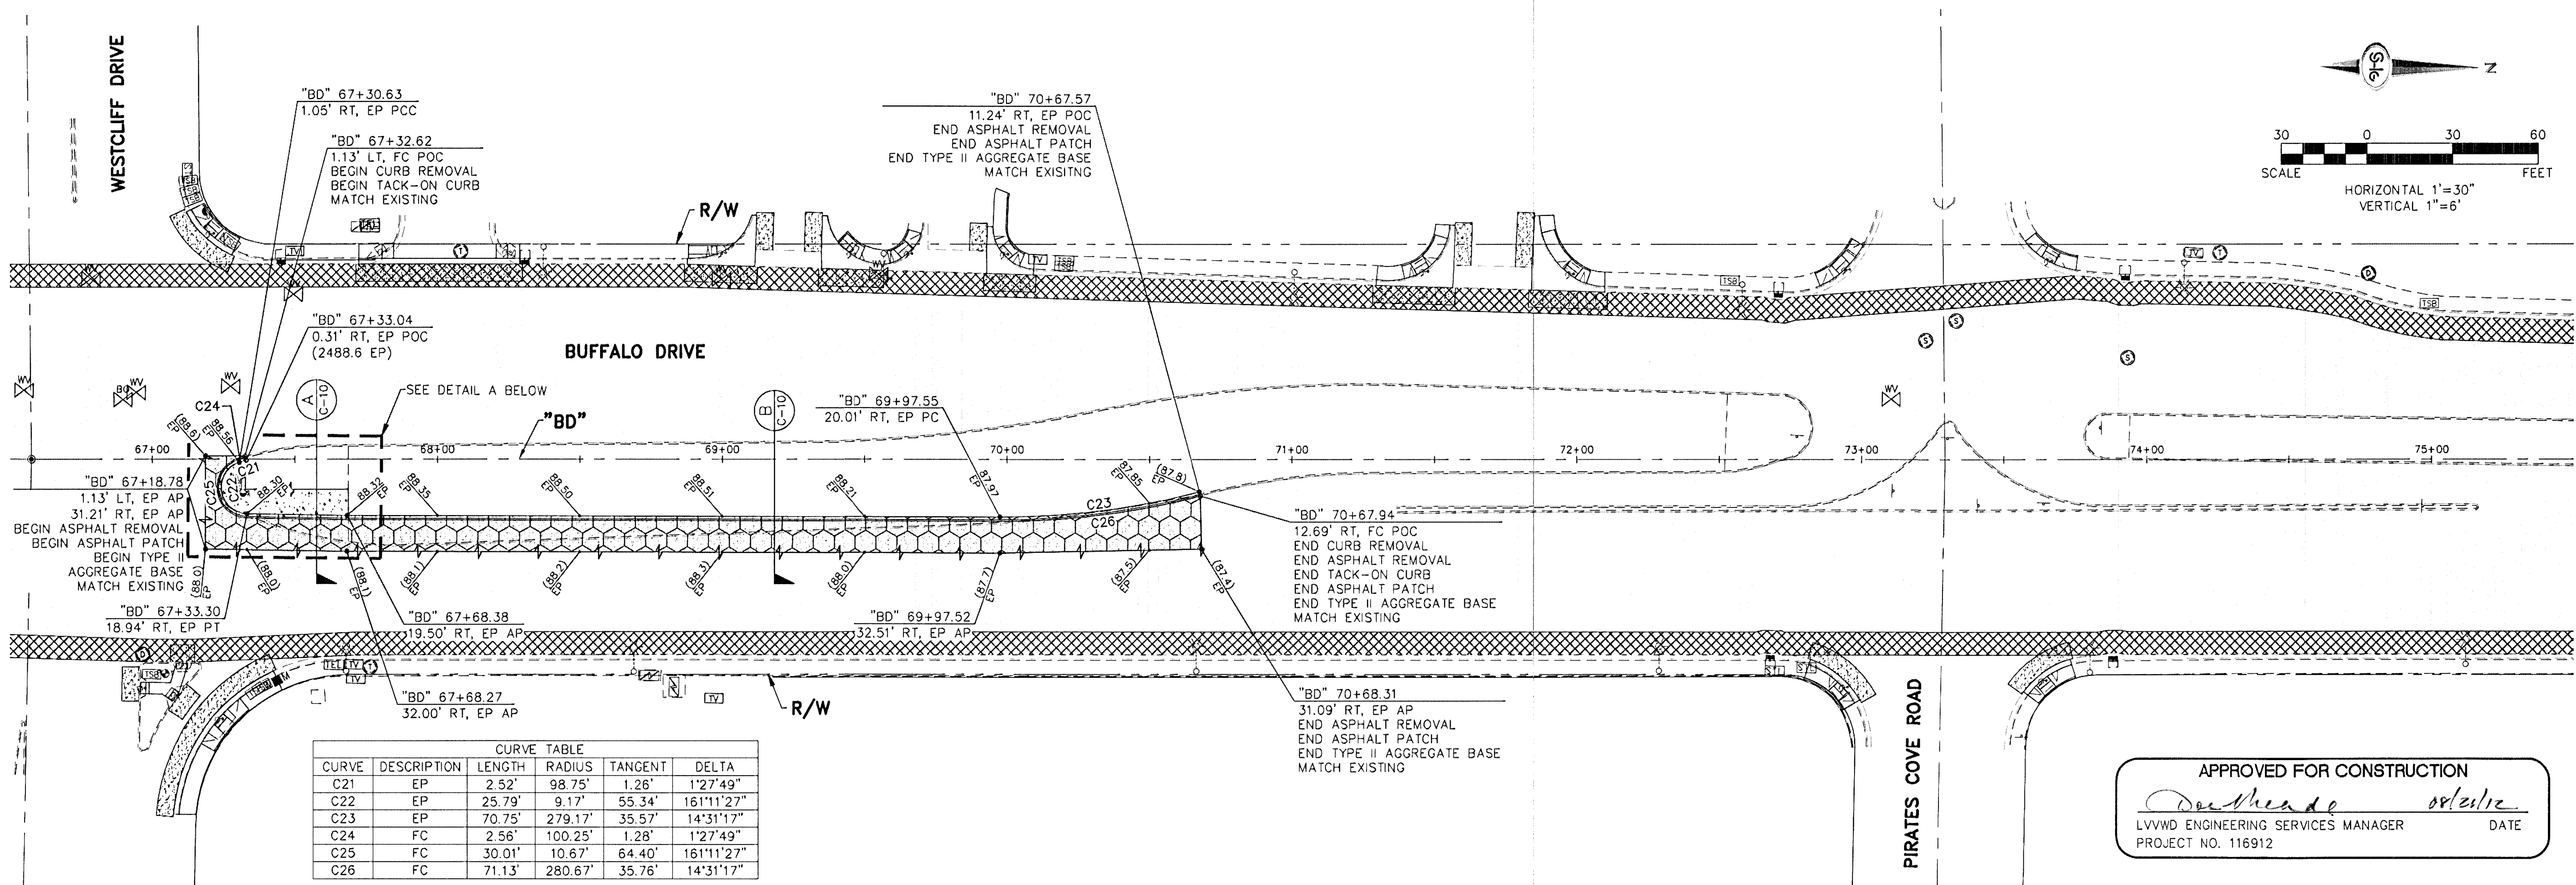
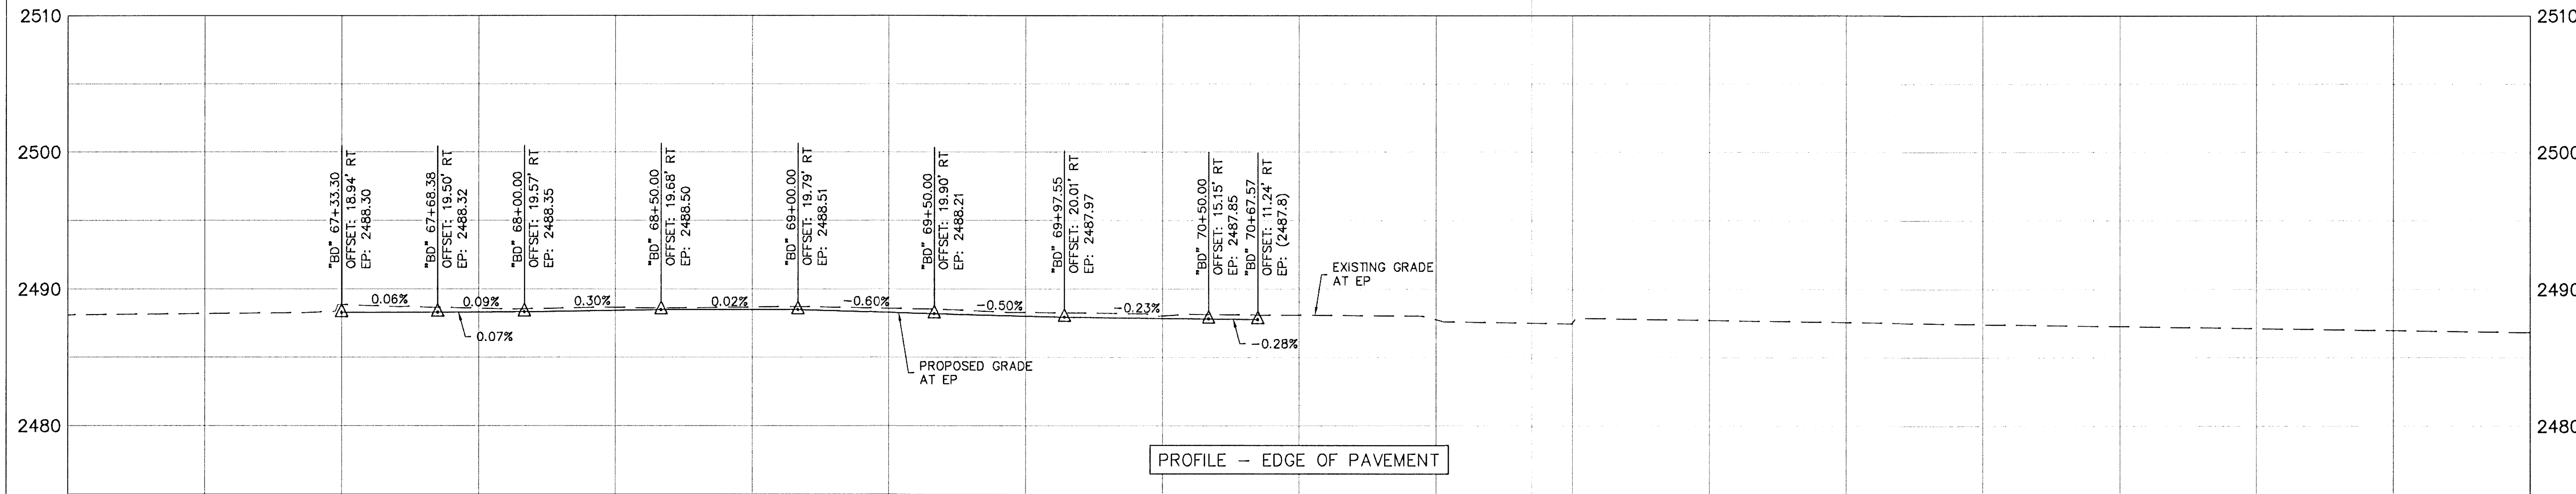


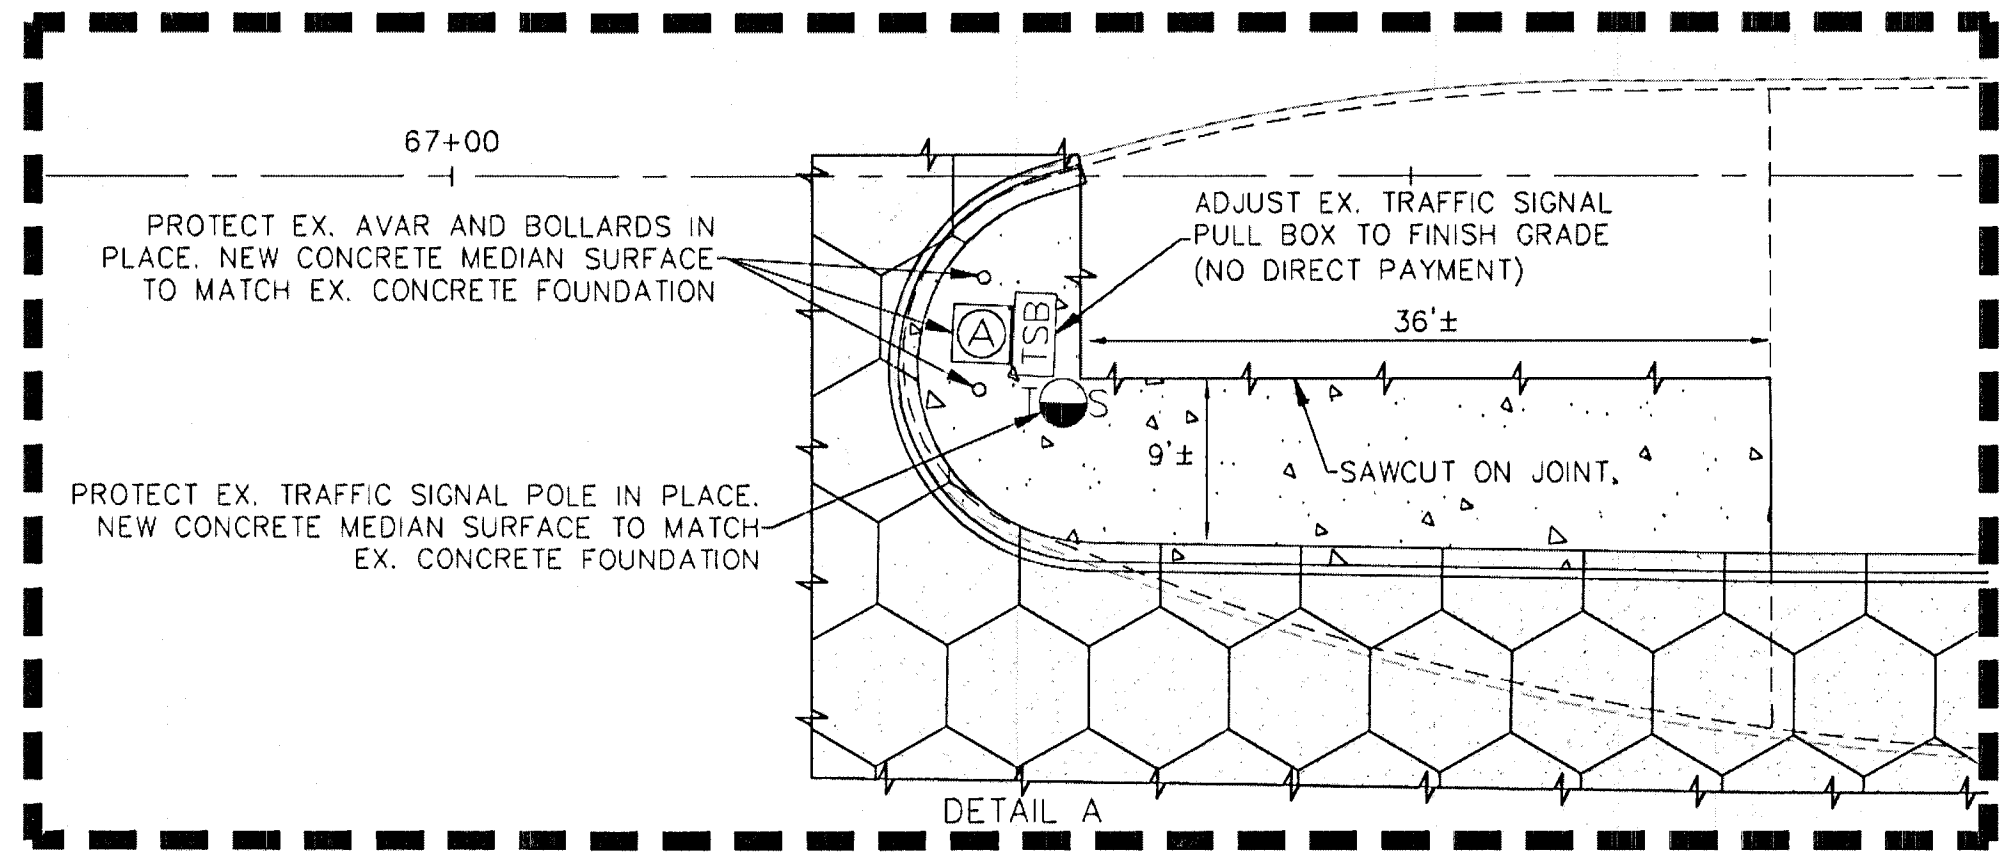

CURVE TABLE					
CURVE	DESCRIPTION	LENGTH	RADIUS	TANGENT	DELTA
C21	EP	2.52'	98.75'	1.26'	1°27'49"
C22	EP	25.79'	9.17'	55.34'	161°11'27"
C23	EP	70.75'	279.17'	35.57'	14°31'17"
C24	FC	2.56'	100.25'	1.28'	1°27'49"
C25	FC	30.01'	10.67'	64.40'	161°11'27"
C26	FC	71.13'	280.67'	35.76'	14°31'17"

APPROVED FOR CONSTRUCTION
[Signature]
LVVWD ENGINEERING SERVICES MANAGER
PROJECT NO. 116912
DATE

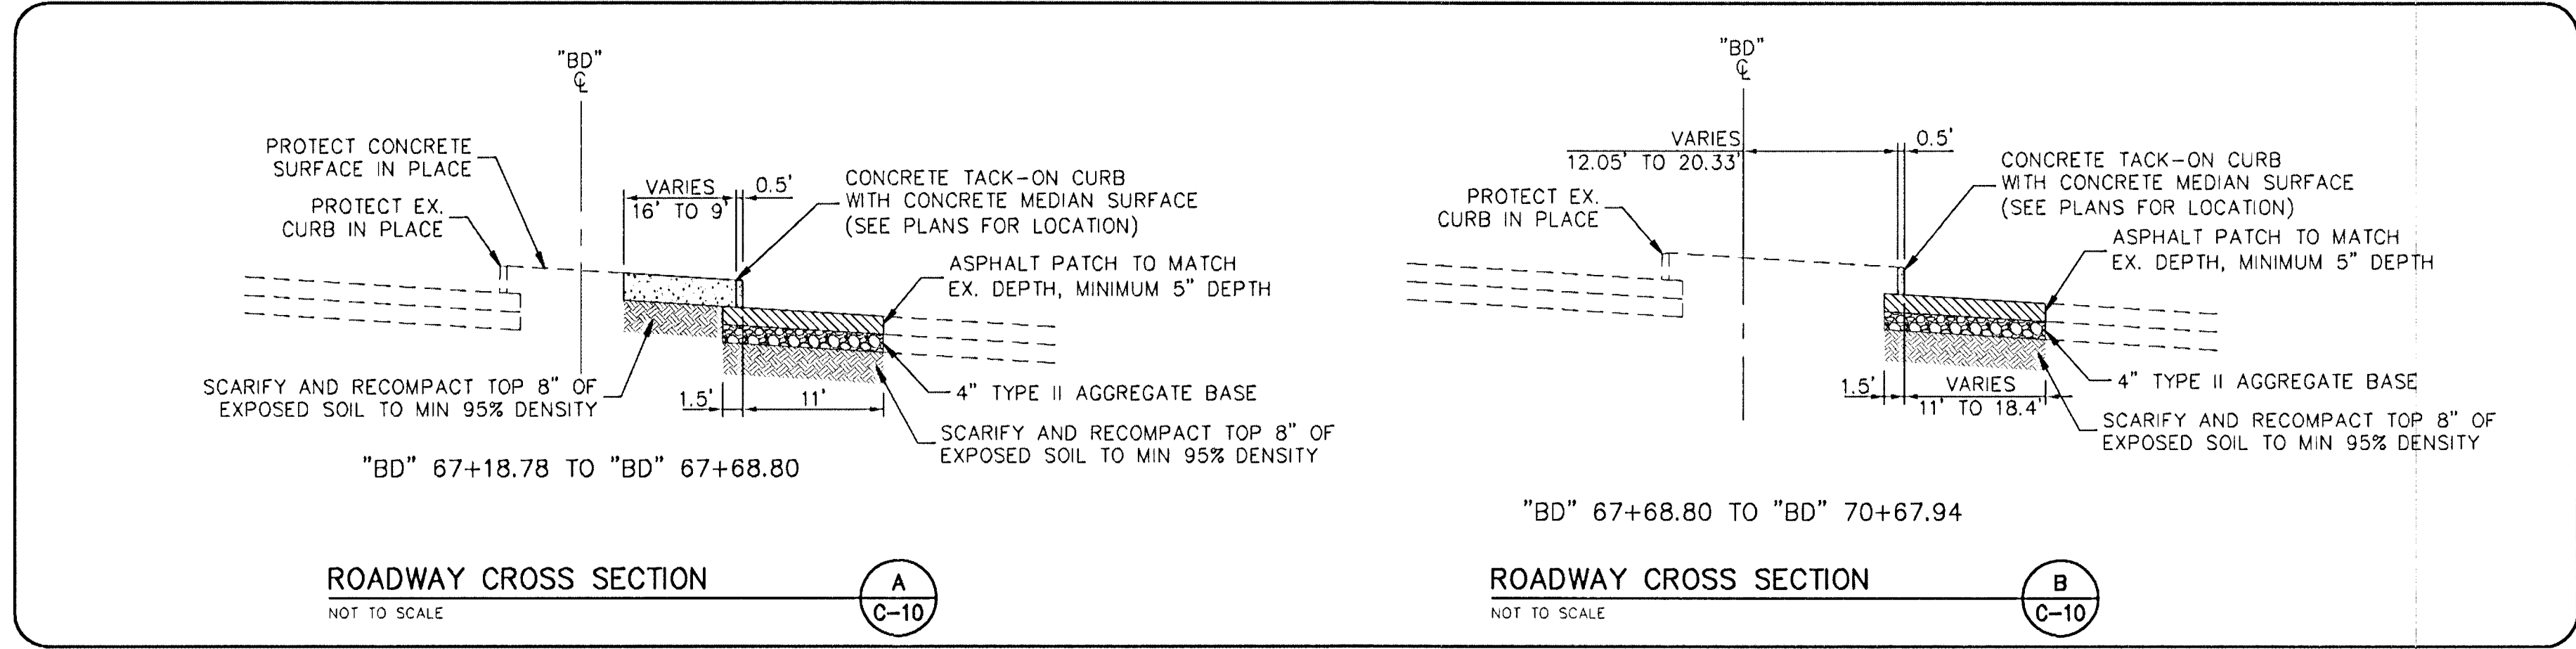

DEPARTMENT OF OPERATIONS
AND MAINTENANCE
DEPUTY DIRECTOR OF OPERATIONS AND MAINTENANCE:
JERRY WALKER, P.E.
DESIGNED BY: MDW
DRAWN BY: JAS
CHECKED BY: MDW
DATE: 8/1/12

BUFFALO DRIVE
CHARLESTON BLVD TO LAKE MEAD BLVD
GRADING PLAN
"BD" 66+50.00 TO "BD" 75+50.00

Sheet
C-10
12 of 27
107V.5484