


REVISIONS	BY


OWNER/BUILDER

PROPOSED BY: JOSHUA HAMILTON and LYNN HOLT
 PROJECT ADDRESS: 4 CRESENT DR
 LAS VEGAS, NV 89102
 PROPOSED PROJECT: 2 CAR GARAGE


DRAWN
CHECKED
DATE
DIC - 13 - 2013
SCALE
JOB NO.
SHEET
2
OF 2 SHEETS

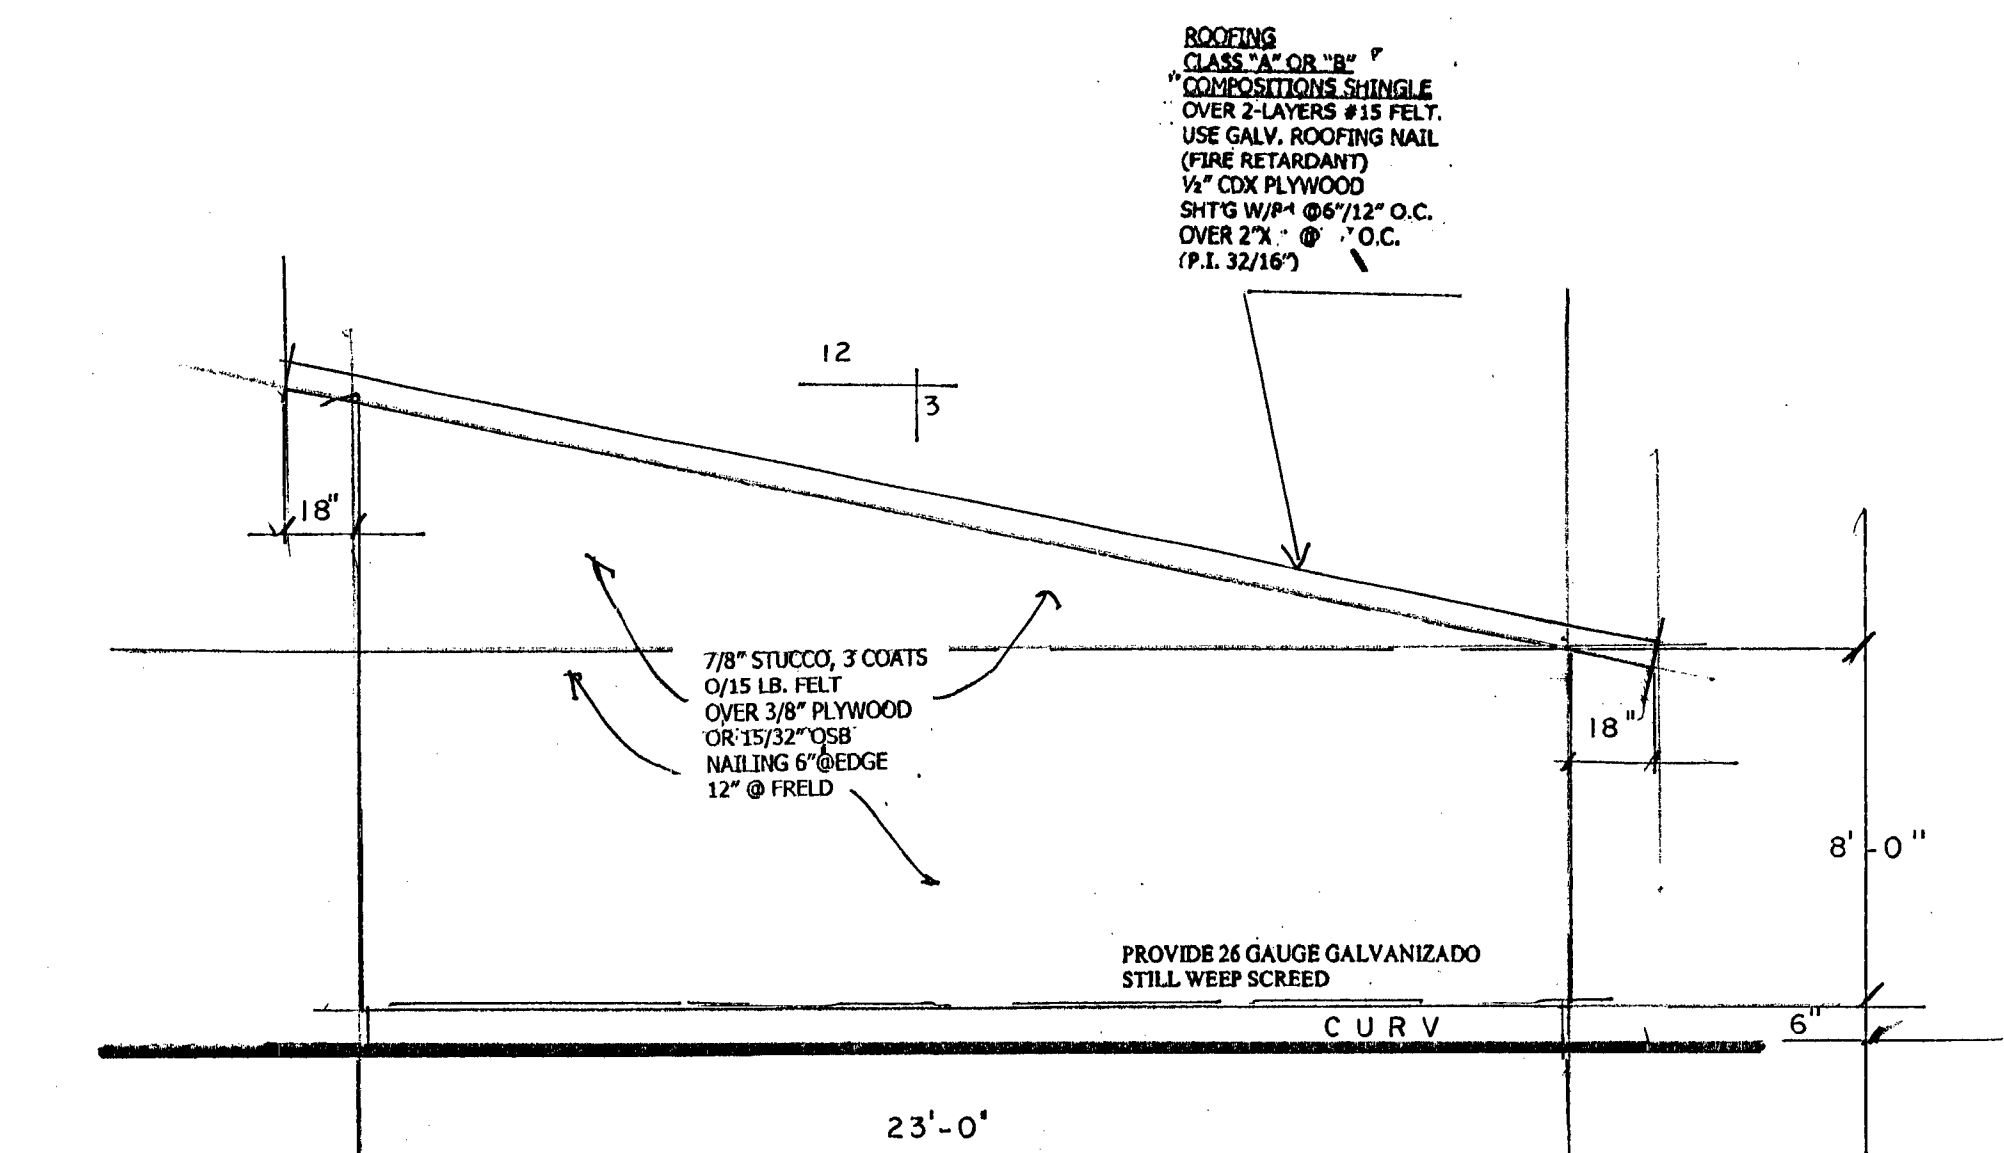


WEST ELEVATION SCALE 1/4" = 1'-0"

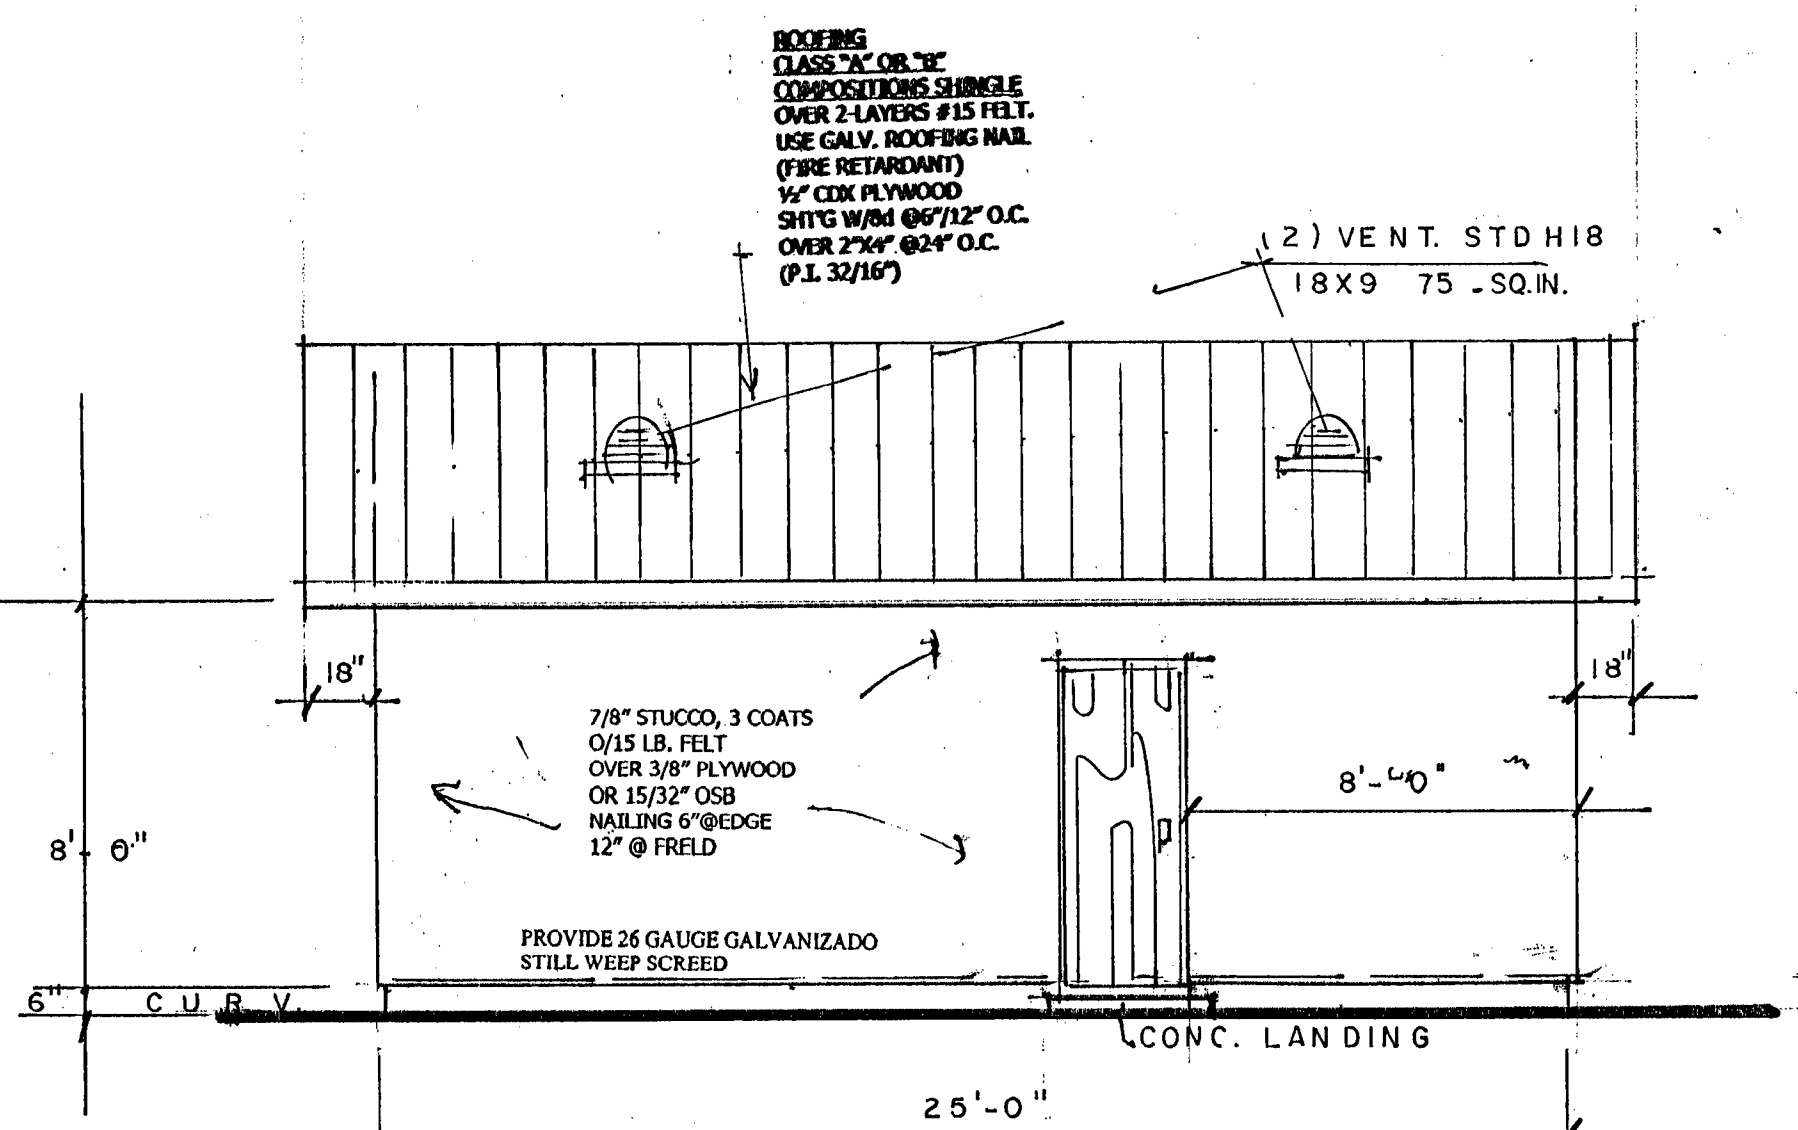


SOUTH ELEVATION SCALE 1/4" = 1'-0"

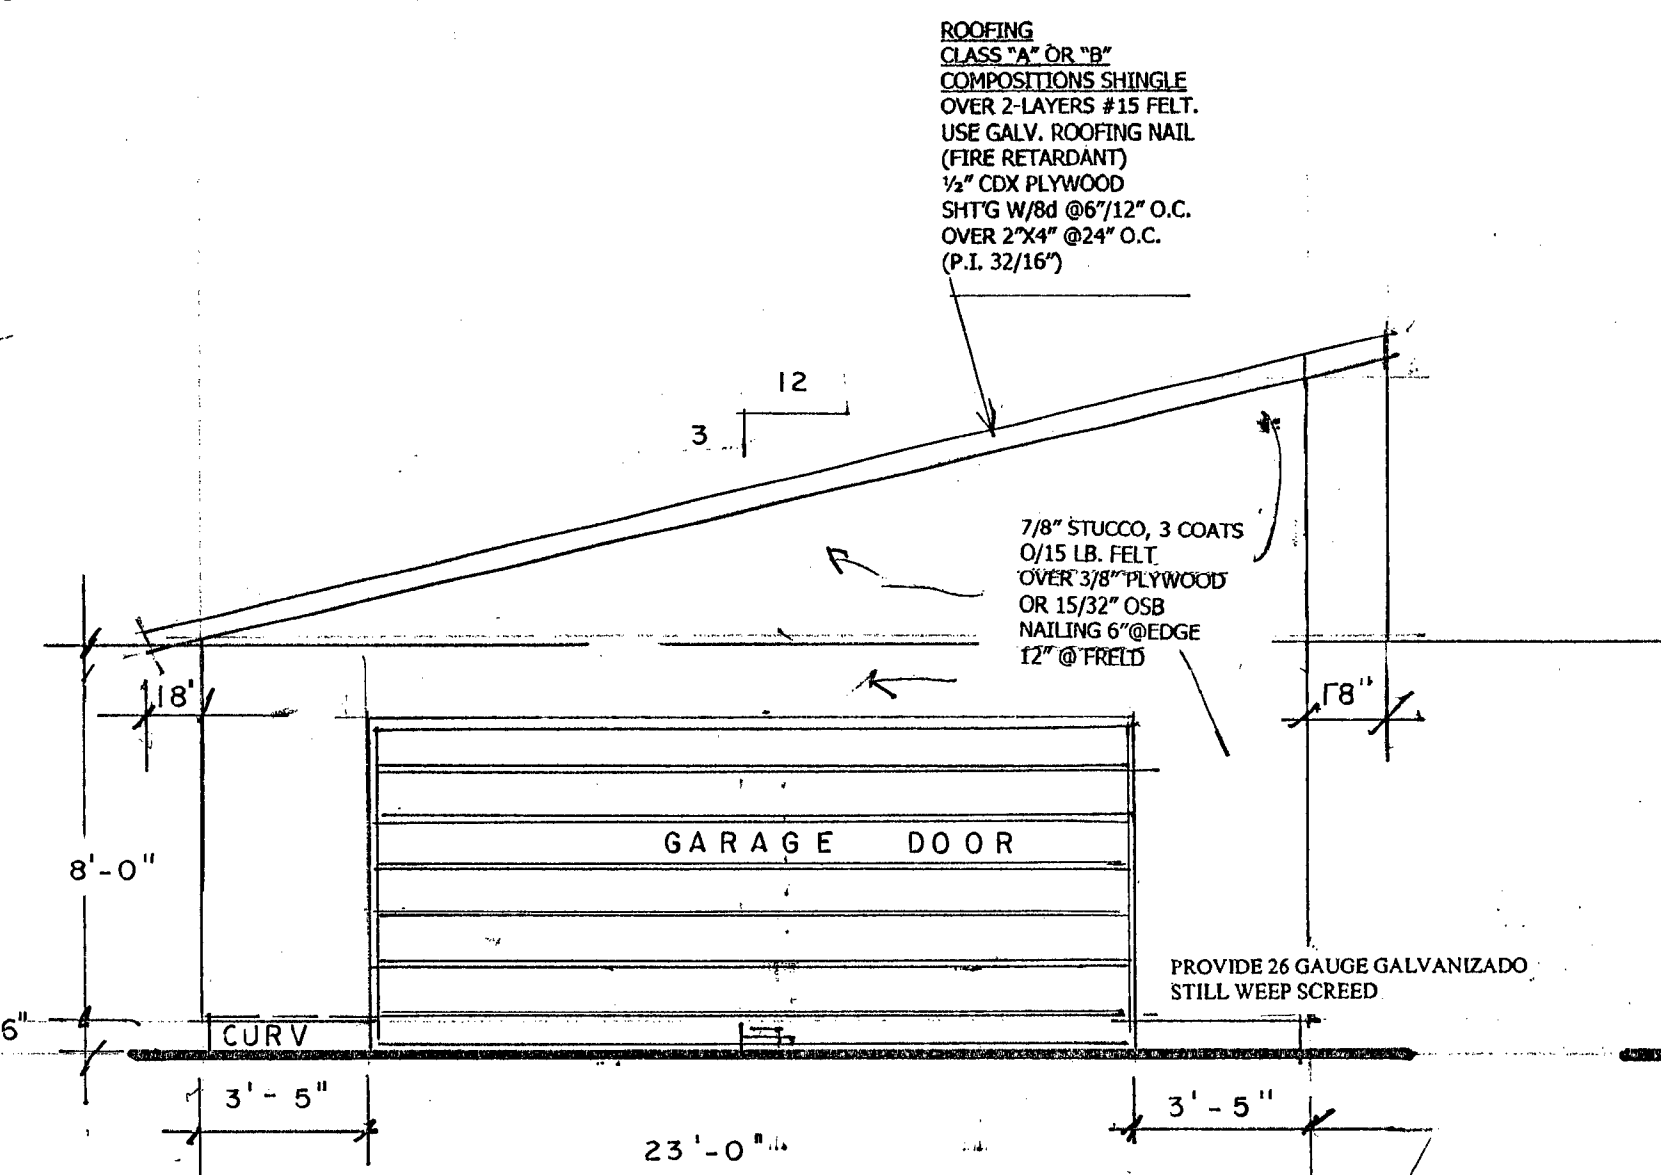

EAST ELEVATION SCALE 1/4" = 1'-0"

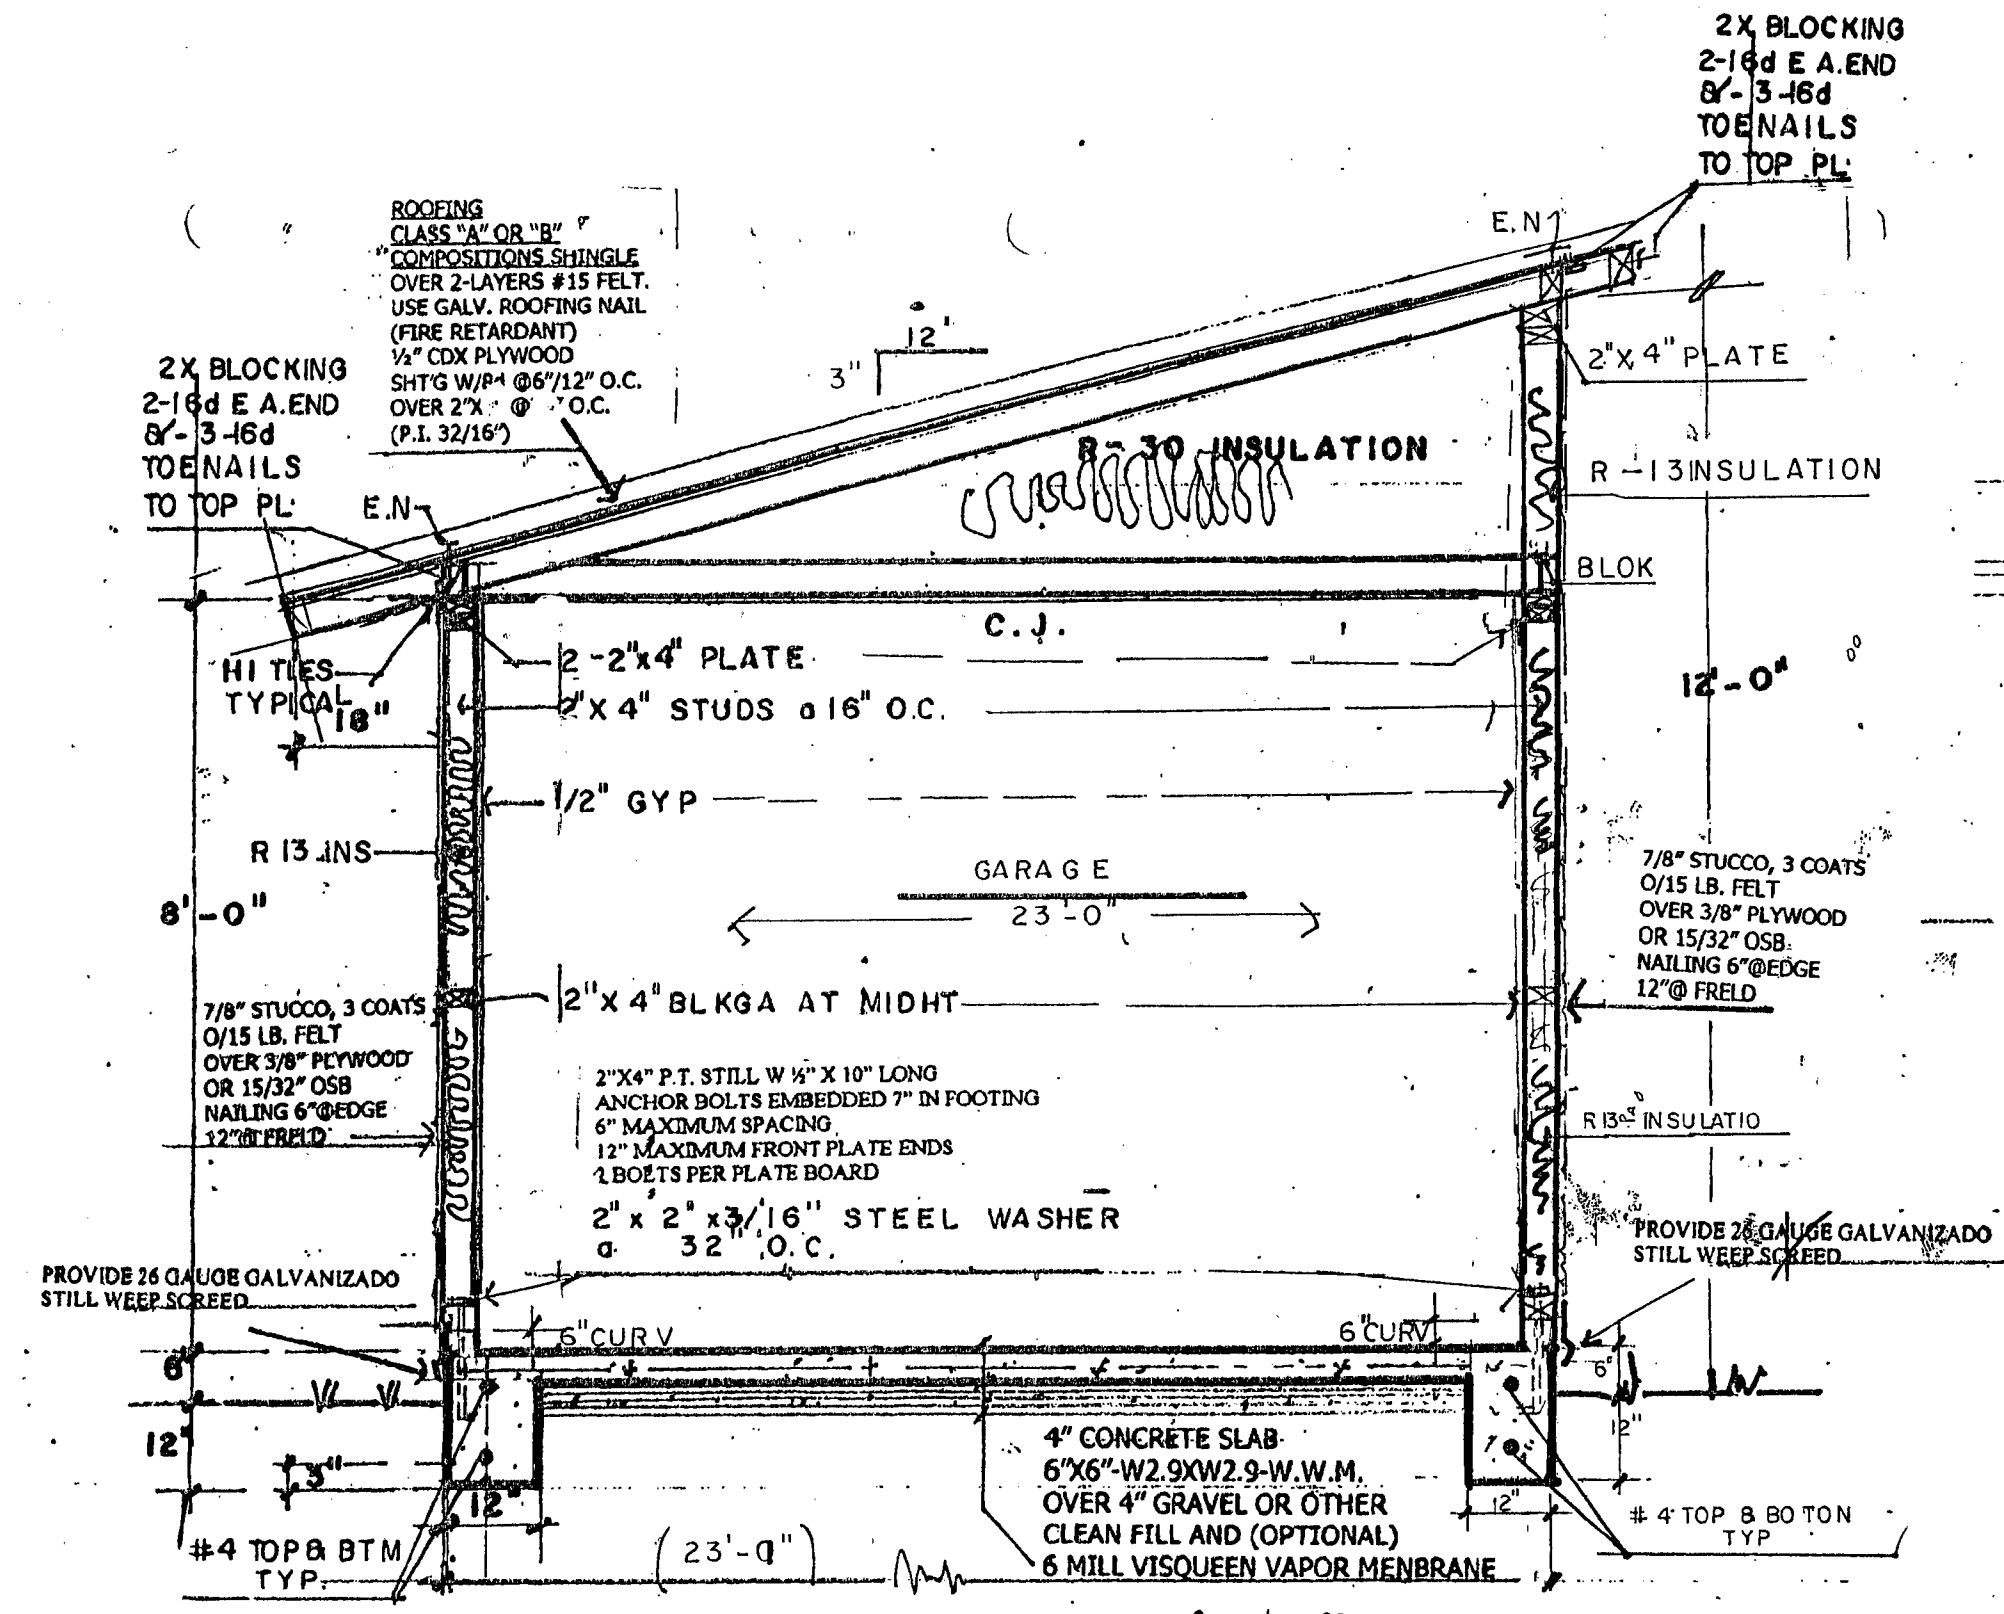

SECTION "A" SCALE 1/2" = 1'-0"

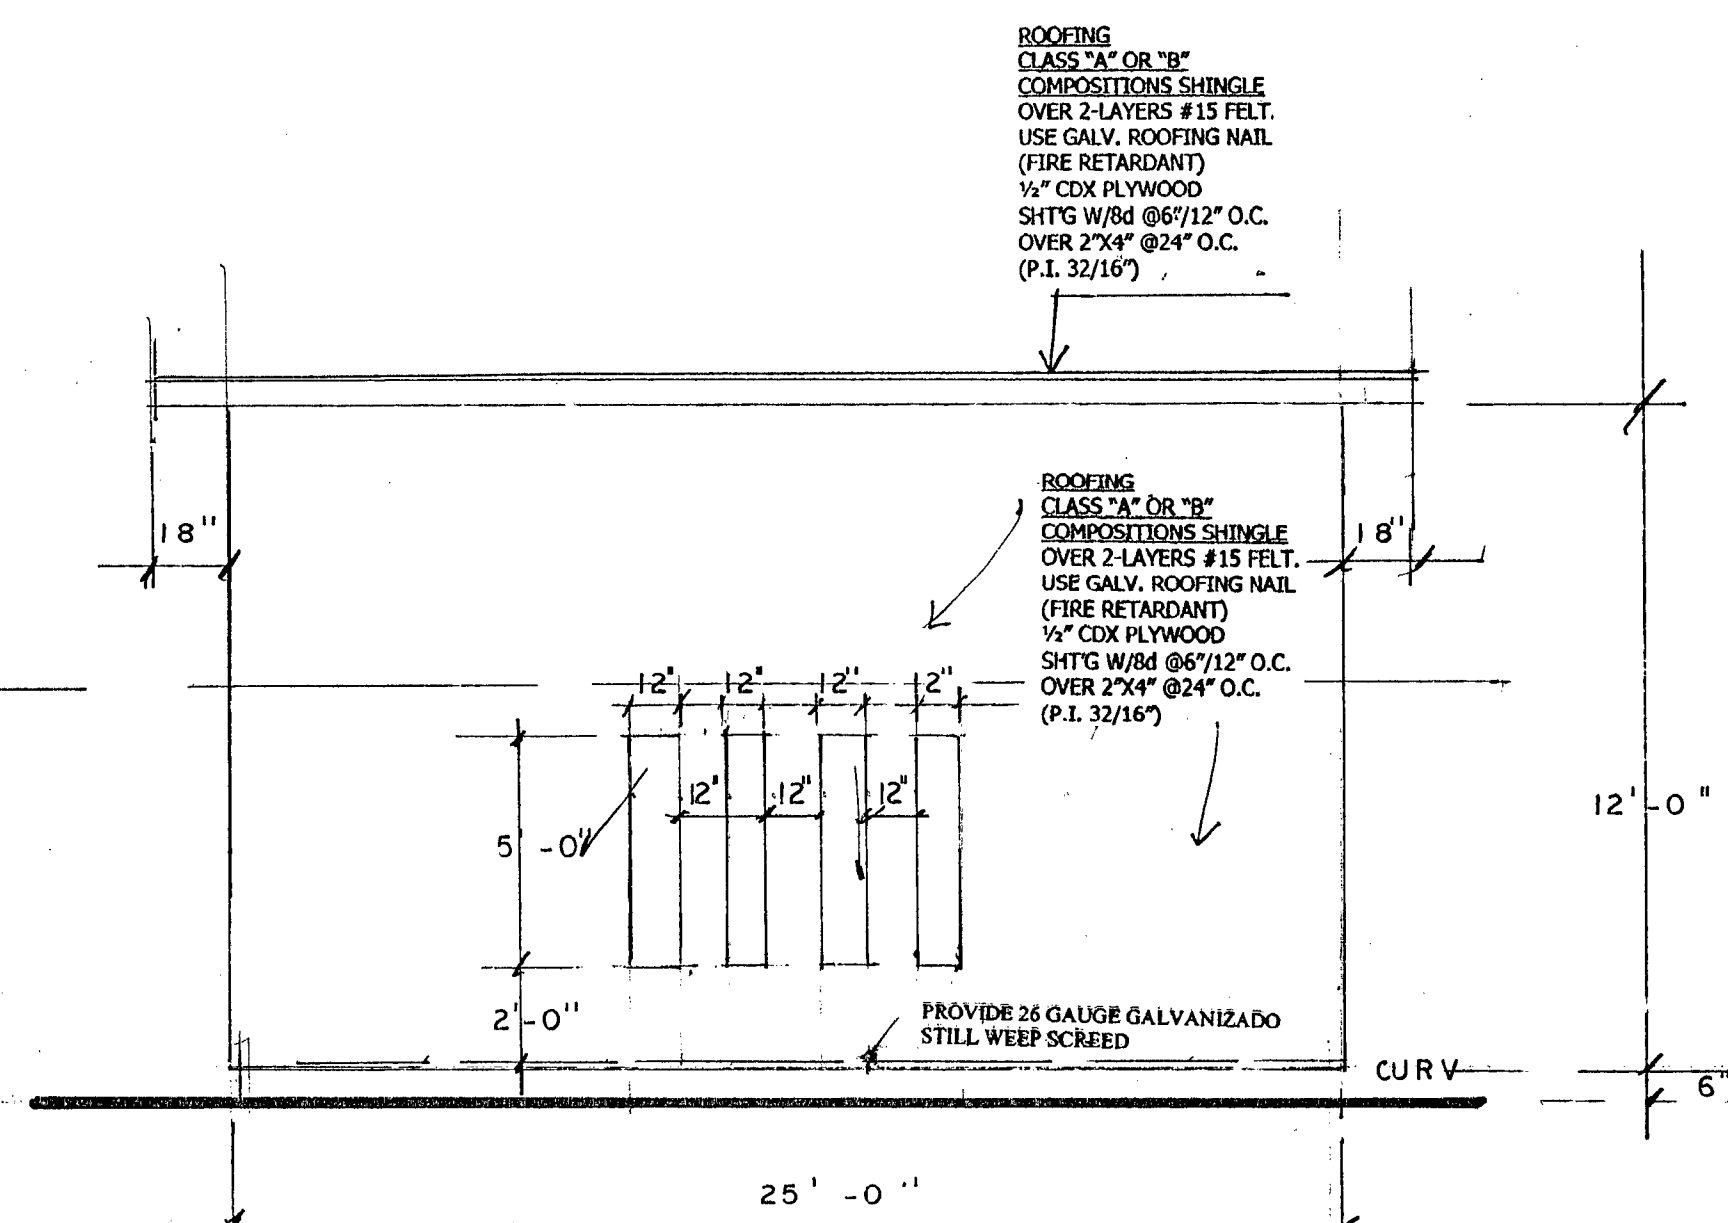

NORTH ELEVATION