

1. FIELD VERIFY ALL EXISTING SITE CONDITIONS, UNDERGROUND CONDUIT THAT MAY INTERFERE W/ EXCAVATION. INFORM OWNERS REPRESENTATIVE OF ANY INTERFERENCES PRIOR TO PROCEEDING WITH CONSTRUCTION.

3. PROTECT ALL EXISTING FACILITY COMPONENTS/MATERIALS IN PLACE THAT ARE TO REMAIN. TYP.

EXISTING CONCRETE AT HANDBALL COURTS TO REMAIN
PREP SURFACE FOR NEW FINISH.

- ☼ EXISTING LIGHT FIXTURE AND POLE. PREP FOR PAINTING

- ① EXISTING CONCRETE CURB AT PERIMETER OF TENNIS COURTS TOO REMAIN.
- ② EXISTING CHAINLINK FENCING, POSTS AND FOOTINGS TO REMAIN UNLESS NOTED OTHERWISE. PREP FOR NEW PAINT. TYP.


- 9 EXISTING CHAINLINK FENCING AND POSTS TO REMAIN. PROVIDE PROTECTION DURING DEMOLITION OF ASPHALT AROUND THE POSTS AND FENCING FABRIC. TYP.

- ⑬ EXISTING COURT LIGHTING PUSH BUTTON CONTROLLER TO REMAIN.
PREP FOR NEW PAINT.

- 15 EXISTING CHAINLINK POST AND TOP RAILS TO BE REPAIRED TO MATCH ADJACENT POSTS AND TOP RAIL. REF. NEW SITE PLAN AND SPECS.

- 16 SAW-CUT AND REMOVE EXISTING SECTION OF CONCRETE SLAB AS REQUIRED FOR NEW CONCRETE FOOTING AND GATE POST. REF. NEW SITE PLAN AND SPECS.

⑪ REMOVE EXISTING WIND SCREEN FOR OWNER TO SALVAGE.
CONTRACTOR TO COORDINATE WITH OWNERS REPRESENTATIVE.
TYP.

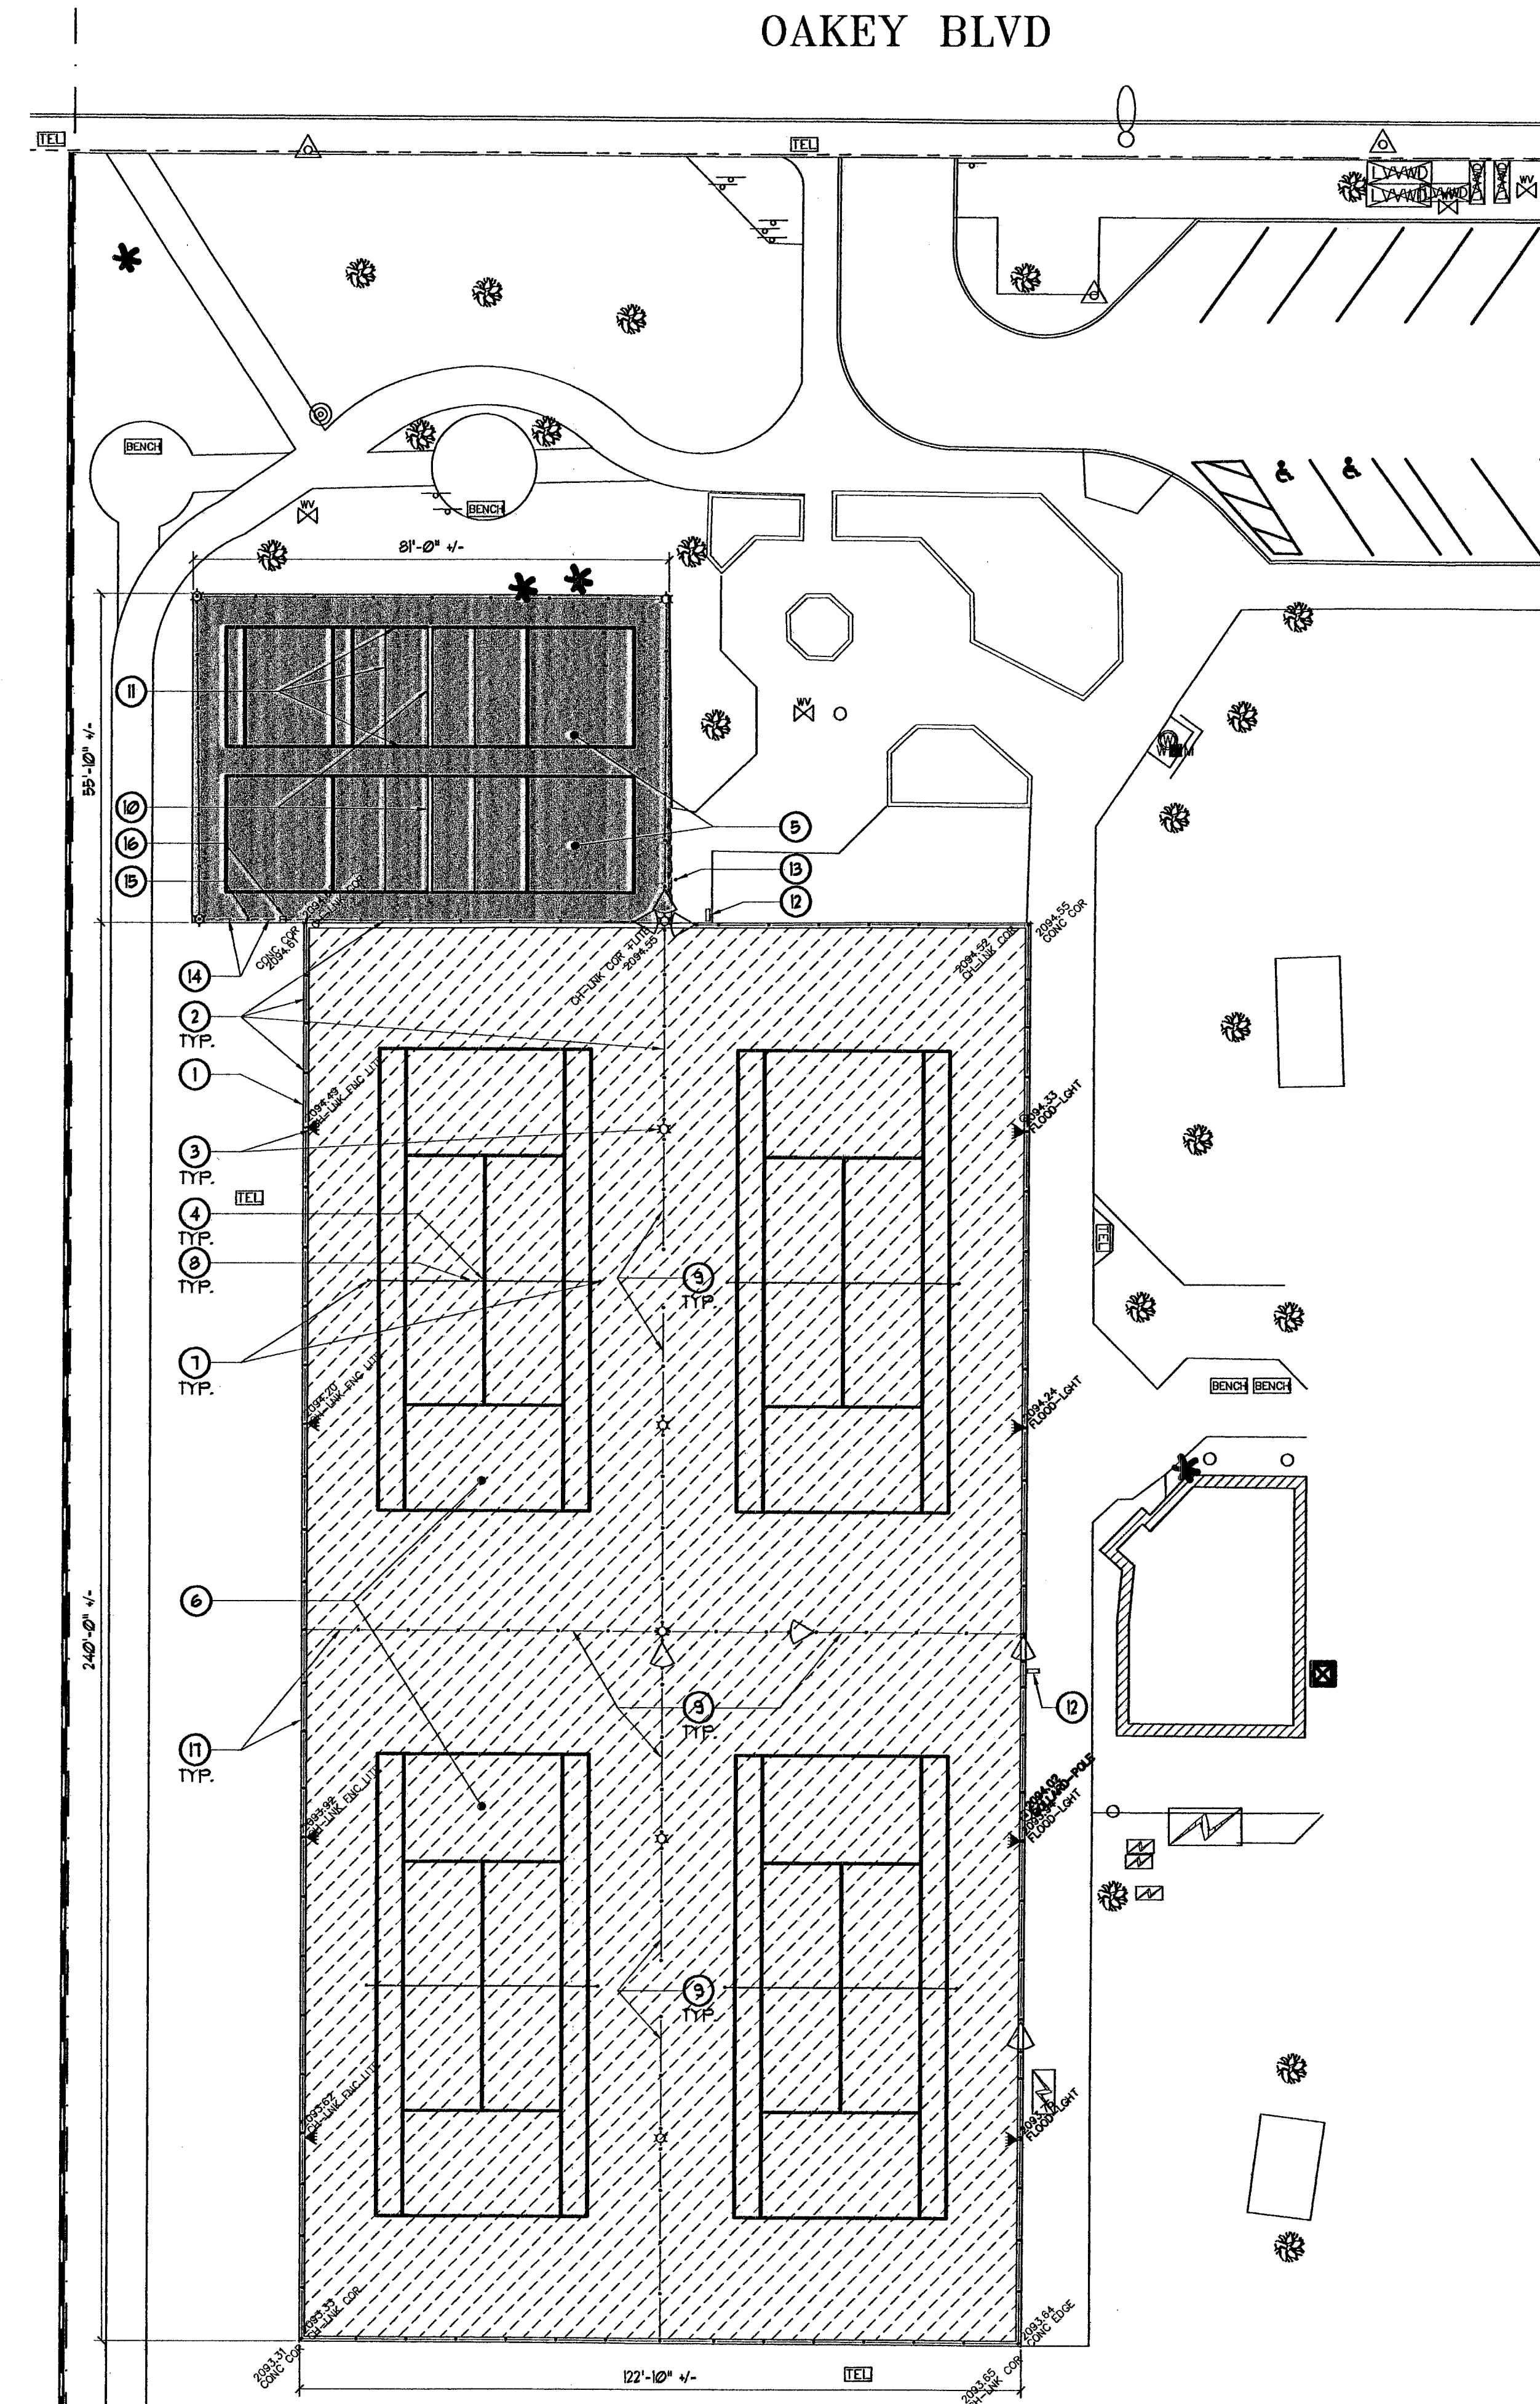

Existing Conditions and Demolition Site Plan

Scale: 1"=20'-0"



REVISIONS

CONSULTANT

Basikin Park
- Tennis Courts Replacement -
2801 W. Oakley Blvd.
Existing Conditions and
Demolition Site Plan

STAMP	
-------	--

OWNER: CITY OF LAS VEGAS
DEPARTMENT OF PUBLIC WORKS
ARCHITECTURAL SERVICES

400 EAST STEWART AVENUE
LAS VEGAS, NEVADA 89101
PHONE: (702) 229-6535
FAX: (702) 384-4846
TDD: (702) 386-9108

DRAWN	bbreed		
-------	--------	--	--

FILE	btcr03a01			
------	-----------	--	--	--

DATE	10/23/07		
------	----------	--	--

SCALE $1'' = 20' - 0''$

BID NO	07153411
--------	----------

CLV DWG NO	65027-5
------------	---------

5 / A91

3076 ASI

[illegible]
