
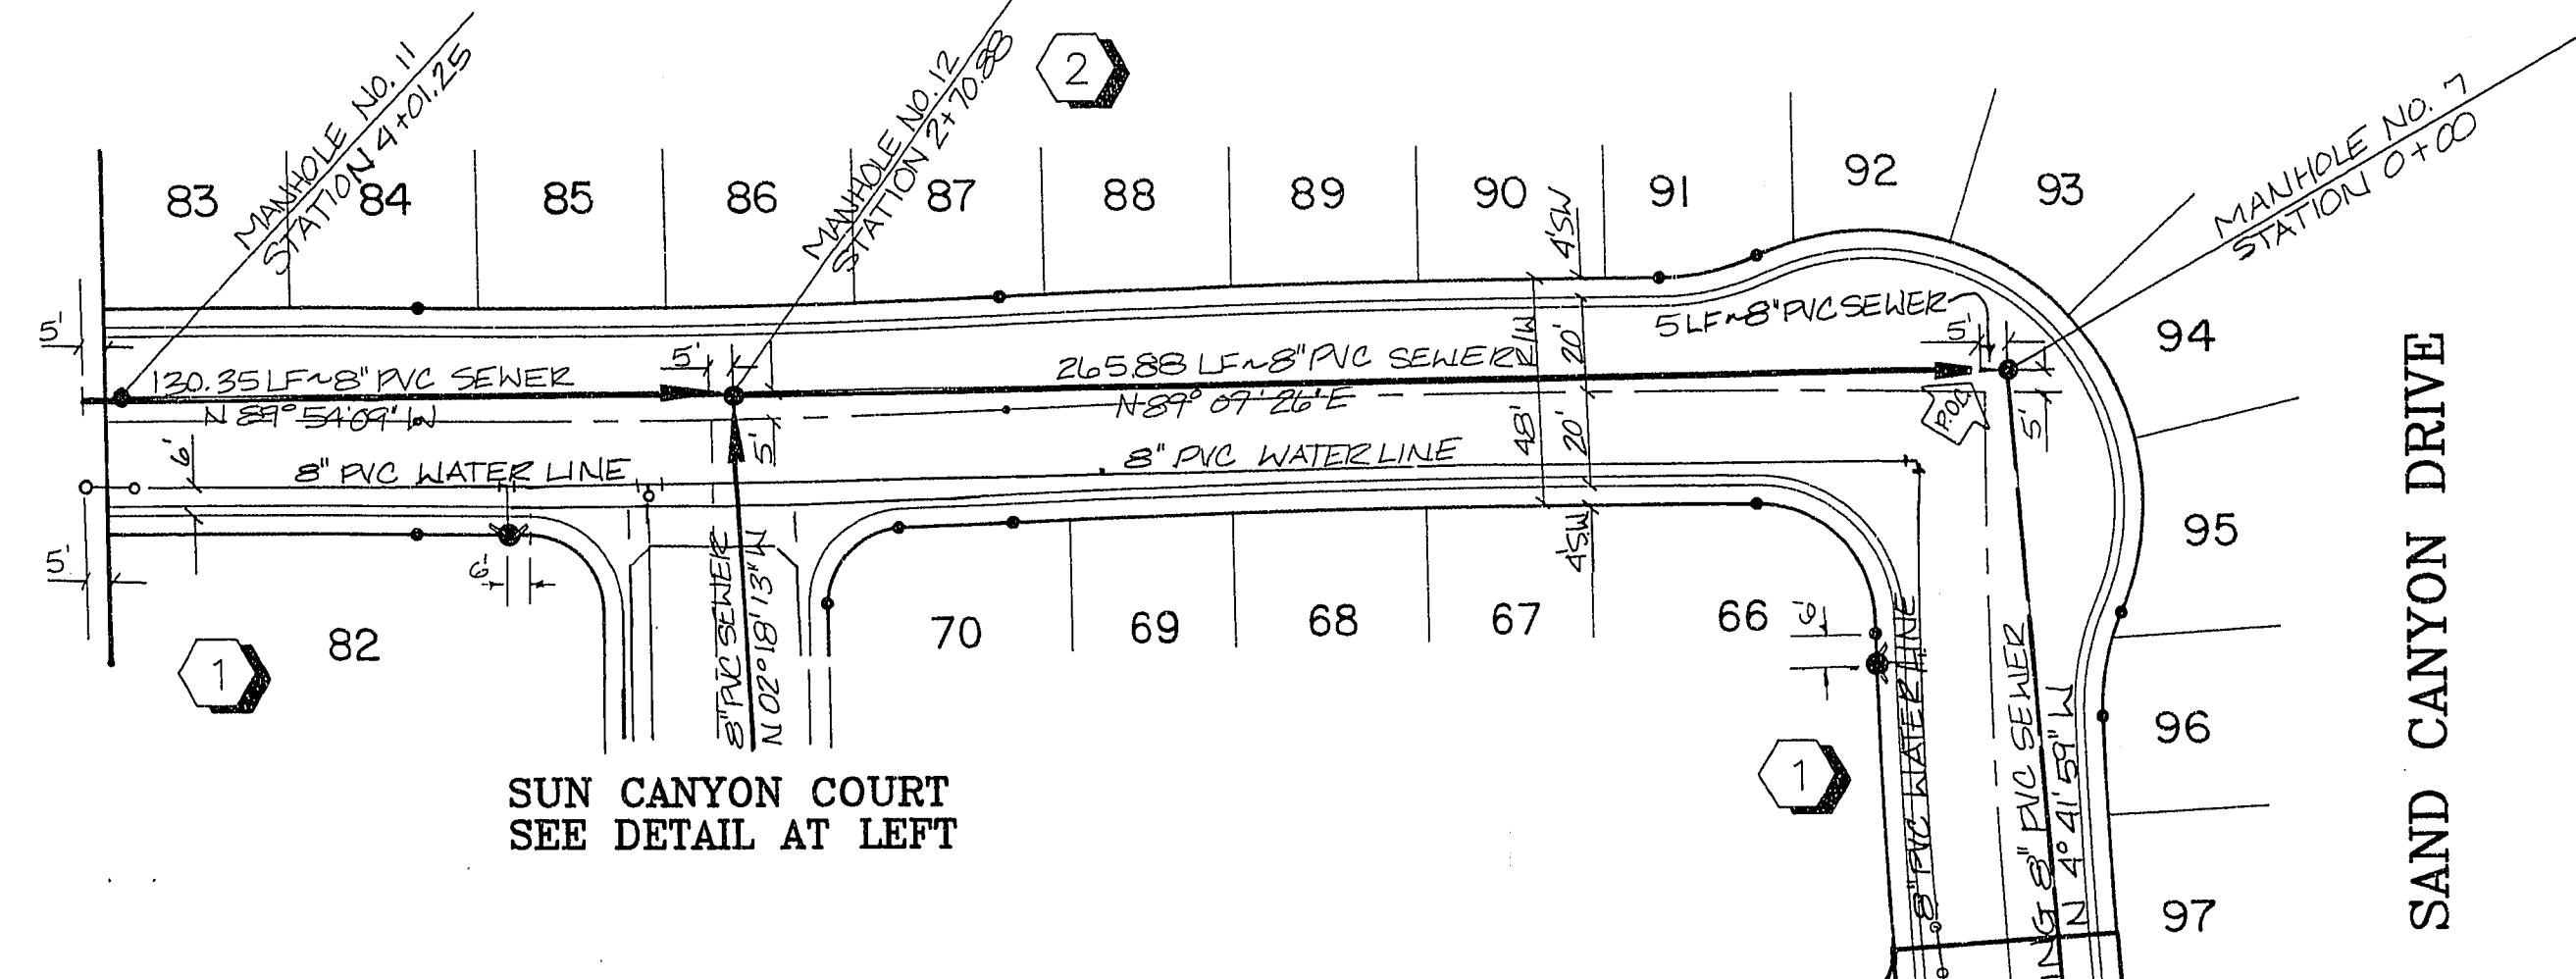
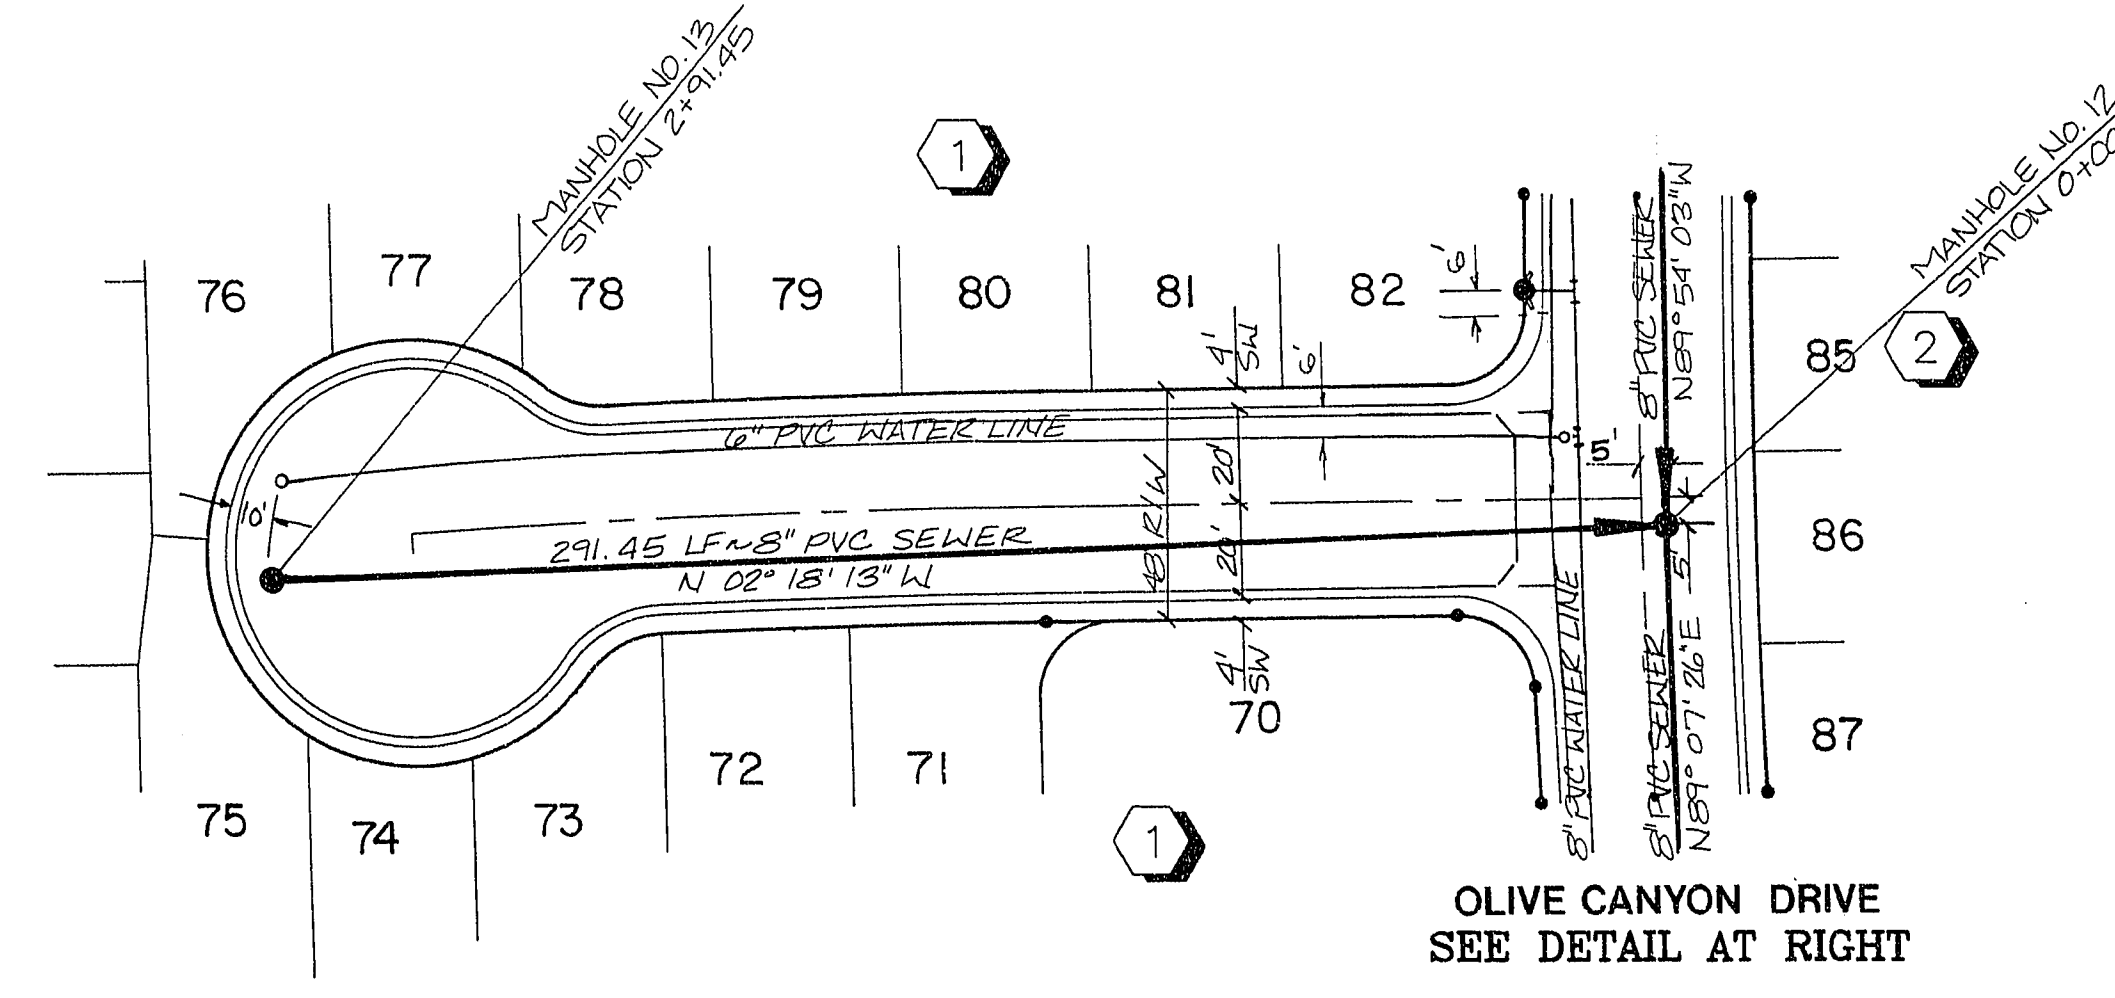


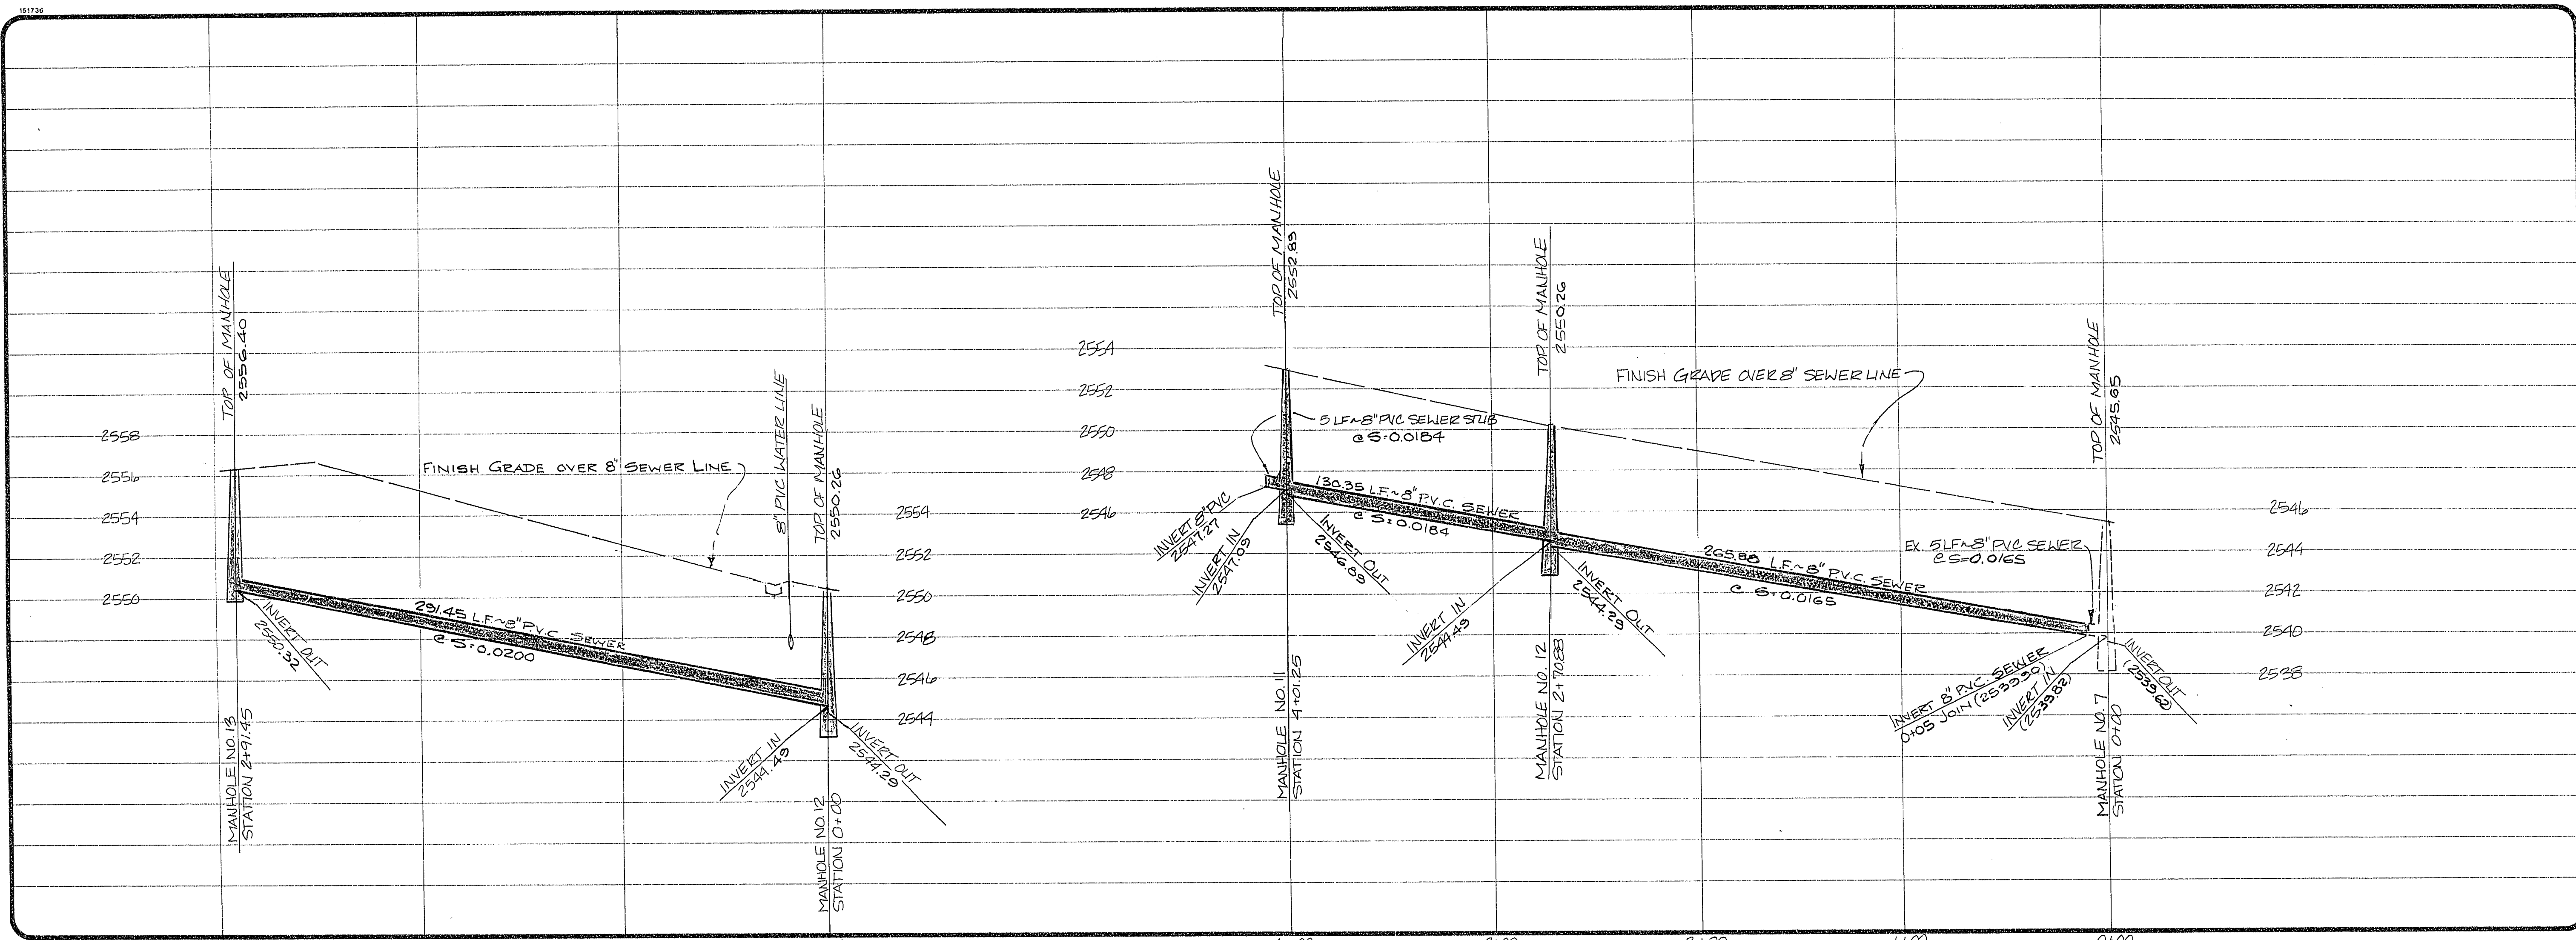

BENCHMARK


CITY OF LAS VEGAS BENCHMARK
CHISELED "X" IN TOP OF CURB, AT END OF CURB ON THE WEST SIDE OF DURANGO, APPROX. 250' SOUTH OF WESTCLIFF DR.
ELEVATION = 2610.16'

NOTE:

CONTRACTOR TO VERIFY HORIZONTAL AND VERTICAL ALIGNMENT OF EXISTING UTILITIES AND TO NOTIFY THE ENGINEER IMMEDIATELY OF ANY DISCREPANCIES PRIOR TO CONSTRUCTION.

2 working days
Call before you Dig
1-800-227-2800

TITLE
SEWER PLAN AND PROFILE
SUN CANYON CT. & SAND CANYON DRIVE & OLIVE CANYON DRIVE
PROJECT
BONITA CANYON UNIT - 2

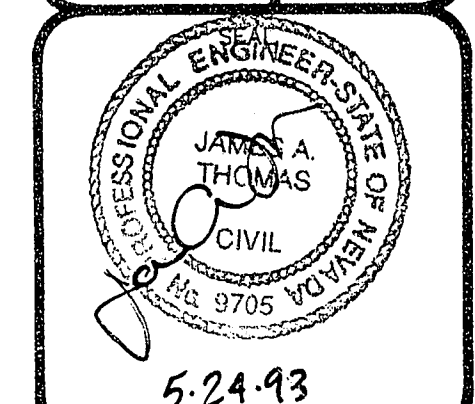

5-24-93
WD NO. 4407-2
BY **KFN/EEB**
DATE **3/03/93**
SCALE HORIZ 1"= 40'
VERT. 1"= 4'
SHEET **9** OF 9 SHEETS

PLASTER DEVELOPMENT CO.
CITY OF LAS VEGAS, NEVADA
CONSULTING ENGINEERS • PLANNERS • LAND SURVEYORS
2727 SOUTH RAINBOW BOULEVARD
LAS VEGAS, NEVADA 89102-5148 PHONE (702) 873-7550 FAX (702) 362-2597
nevada

10-30-2.1 307Y-4267-2