


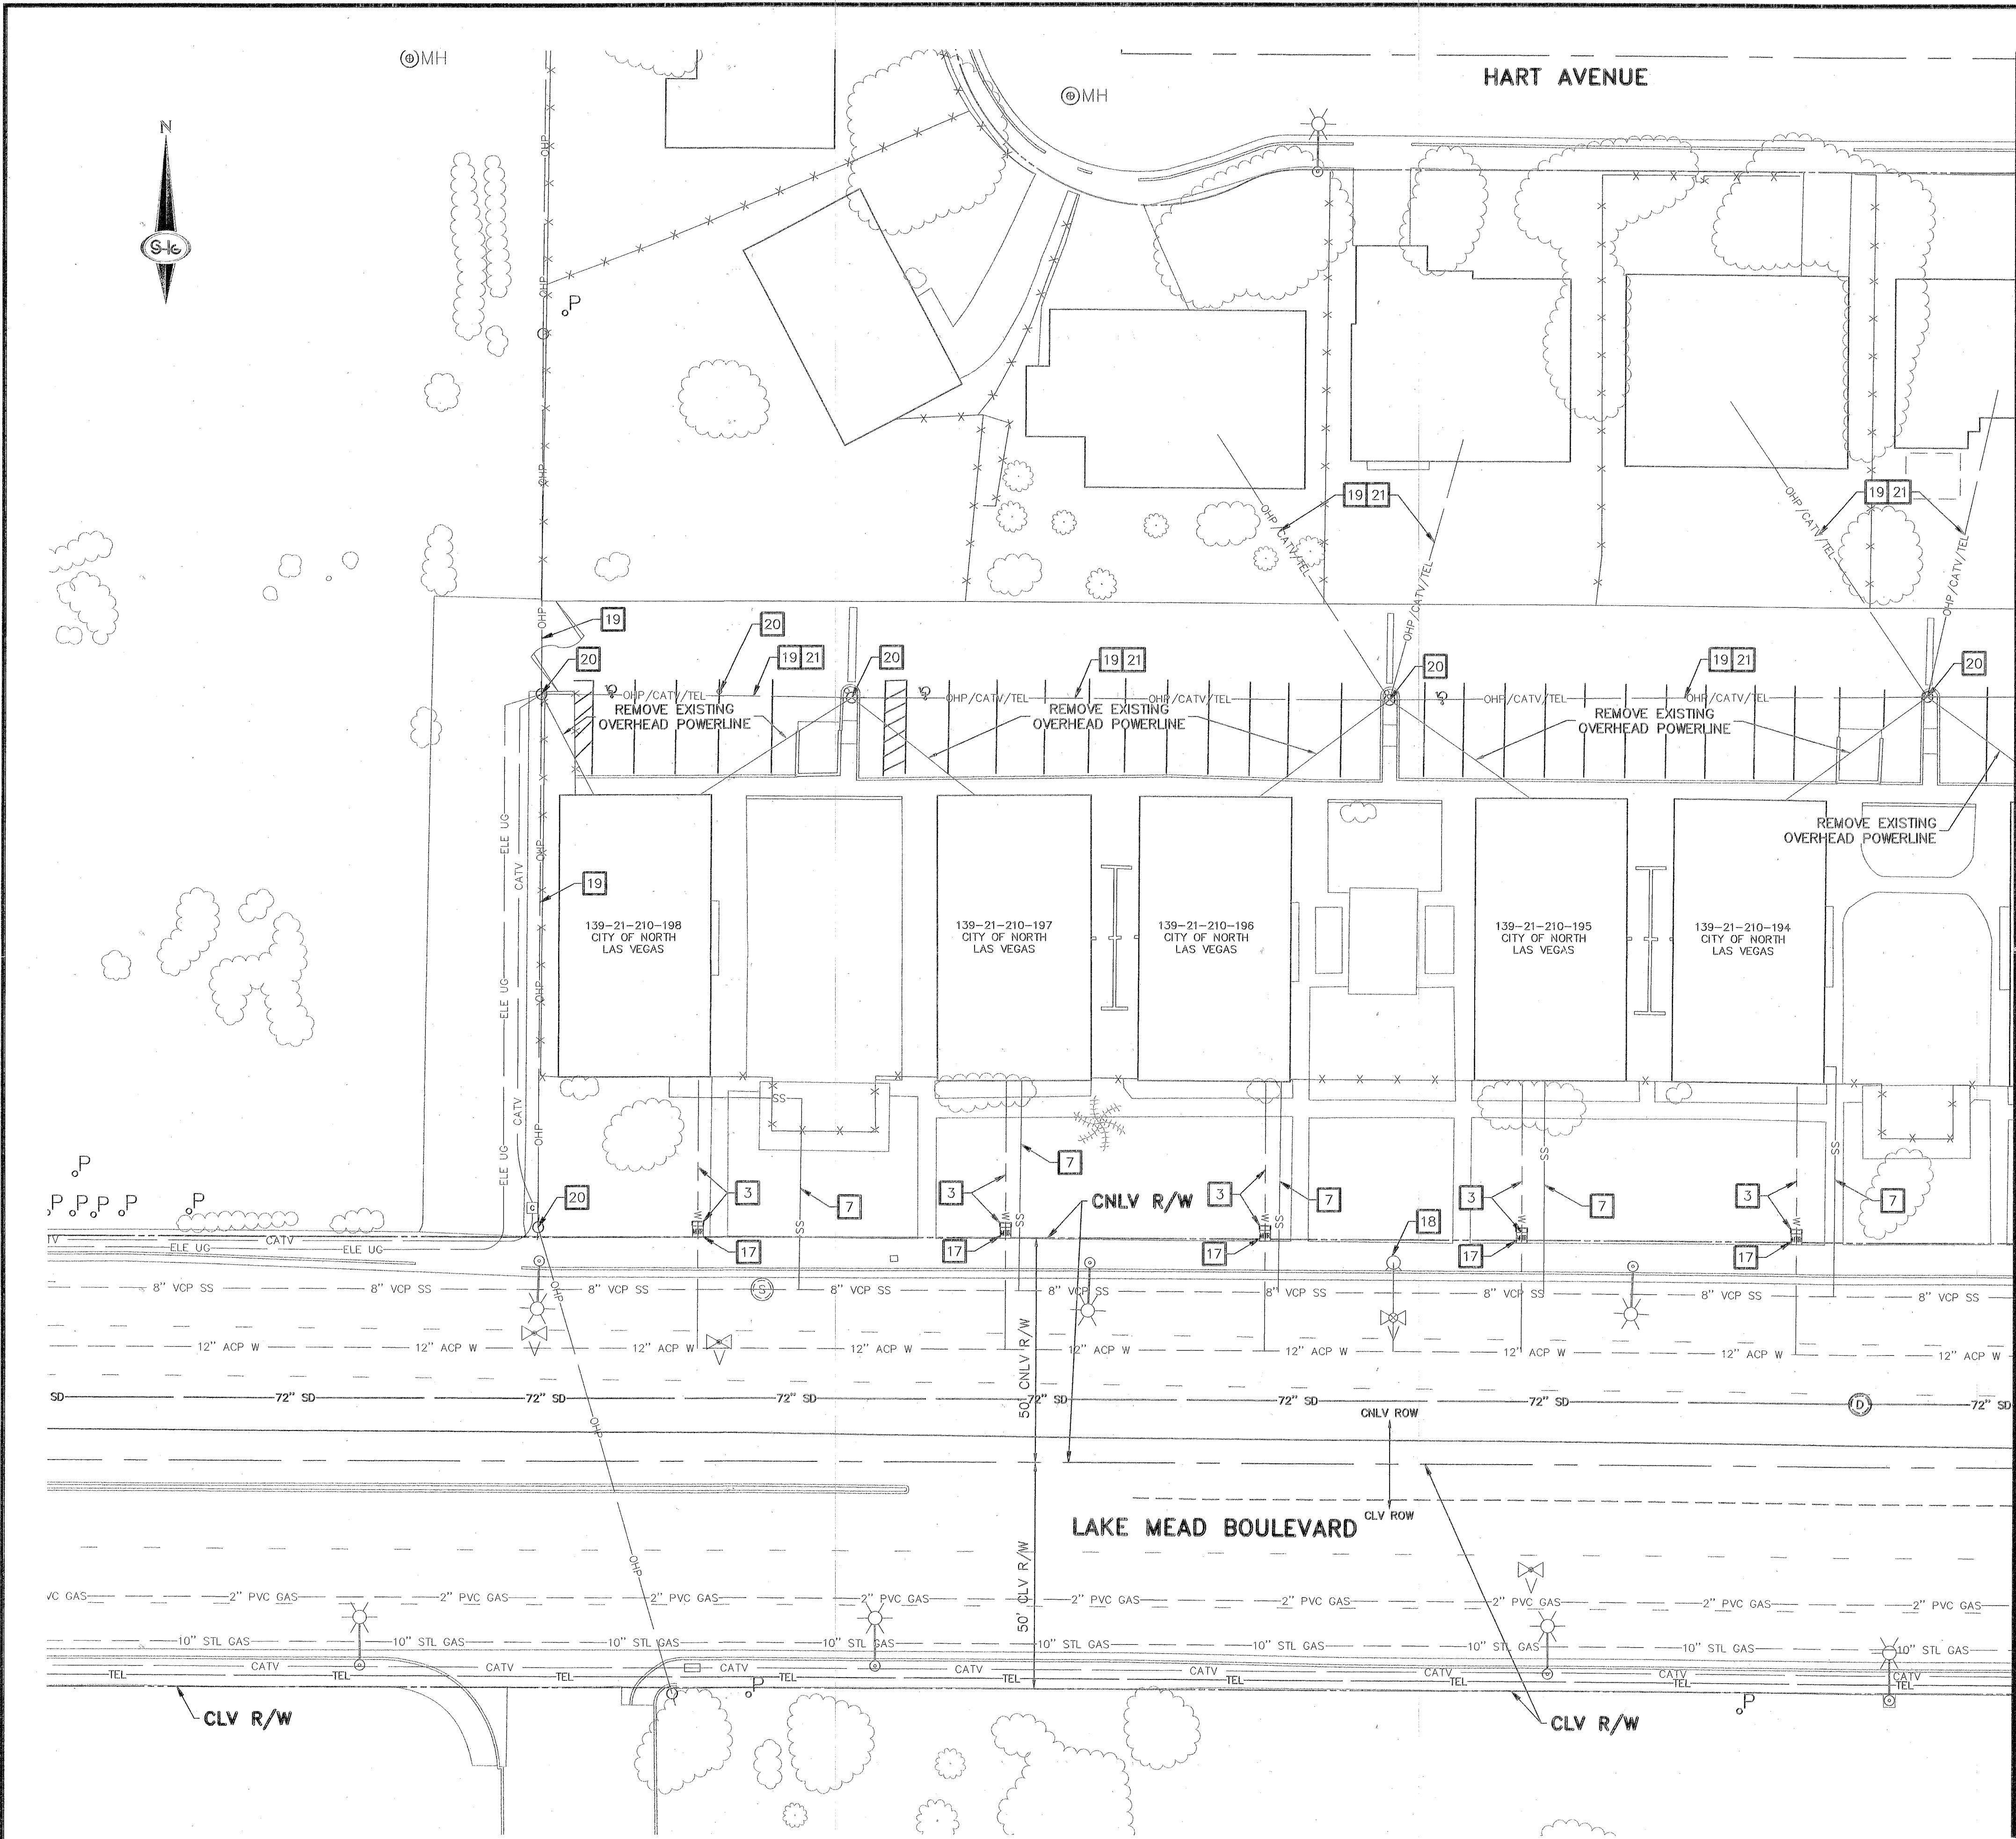



UTILITY NOTES		
1	NOT USED	
2	NOT USED	
3	CUT, CAP, AND REMOVE EXISTING WATER LATERAL, SEE DETAIL B, SHEET D-01	
4	NOT USED	
5	REMOVE AND SALVAGE WATER VALVE	
6	NOT USED	
7	REMOVE EXISTING SANITARY SEWER LATERAL, INSTALL AND SEAL CAP WYE AT MAINLINE.	
8	NOT USED	
9	NOT USED	
10	NOT USED	
11	NOT USED	
12	NOT USED	
13	REMOVE EXISTING 8-INCH DOUBLE CHECK DETECTOR	
14	REMOVE FIRE HYDRANT ASSEMBLY	
15	NOT USED	
16	NOT USED	
17	PROTECT WATER METER IN PLACE	
18	PROTECT FIRE HYDRANT IN PLACE	
19	PROTECT OVERHEAD POWER LINE IN PLACE	
20	PROTECT POWER POLE IN PLACE	
21	PROTECT OVERHEAD CATV LINE IN PLACE	
22	REMOVE 6" PVC WATER LINE	
23	REMOVE 8" PVC WATER LINE	
24	ABANDON WATER VALVE PER UDACS SECTION 2.11.07	

- GENERAL NOTES**
1. CLEAR, GRUB, AND REMOVE ALL VEGETATION AND LANDSCAPING WITHIN THE DEMOLITION AREA.
 2. FIRE HYDRANTS SHALL REMAIN IN OPERATION UNTIL THE SITE HAS BEEN COMPLETELY DEMOLISHED AND CLEARED.
 3. CONTRACTOR SHALL REMOVE AND DISPOSE OF COX COMMUNICATION AND CENTURYLINK RISER AND SERVICE LINE, CUT SERVICE LINE.
 4. CONTRACTOR SHALL COORDINATE WITH NVE FOR THE DEACTIVATION AND REMOVAL OF NVE FACILITIES.
 5. CONTRACTOR SHALL BACKFILL IN ACCORDANCE WITH SPECIFICATIONS.
 6. THE EXISTING UTILITIES SHOWN ON THE DRAWINGS IS APPROXIMATE AND FROM THE BEST AVAILABLE INFORMATION, CONTRACTOR SHALL VERIFY LOCATION OF ALL EXISTING UTILITIES PRIOR TO REMOVAL OR ABANDONMENT.
 7. SEE R-SHEETS FOR DEMOLITION PLANS.

FAST
Call before you UnderGround.
1-702-432-5300
FREEWAY AND ARTERIAL SYSTEM OF TRANSPORTATION

AVOID HITTING OVERHEAD POWER LINES. IT'S COSTLY.
CALL BEFORE YOU DO OVERHEAD
1-702-227-2929

Call before you Dig
Avoid cutting underground utility lines. It's costly.
Call 811
OR
1-800-227-2600

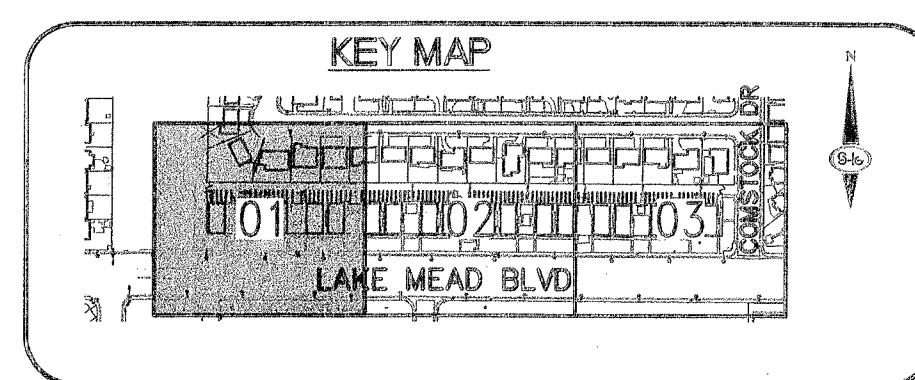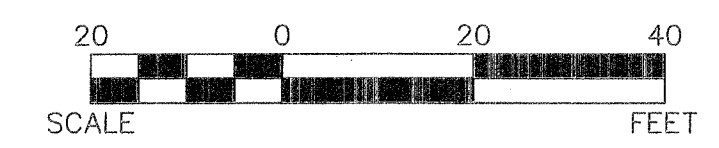

CITY OF NORTH LAS VEGAS - DEPARTMENT OF PUBLIC WORKS - ENGINEERING SERVICES DIVISION

REVISIONS		NO.	DESCRIPTION	DATE	BY

SCALE: 1"=20'	DESIGN: MDW	CHECKED: MDW	APPROVED:	DATE: 05-15-13
DRAWN: JAS				



UTILITY PLAN

BUENA VISTA SPRINGS II DEMOLITION
CITY OF NORTH LAS VEGAS

SHEET NO. U-01

SHEET 8 OF 16

2722

307V1066 1073