


- 1 CONSTRUCT TYPICAL SECTION PER STD. DWG. NO. 205.
- 2 CONSTRUCT 5" SIDEWALK PER STD DWG. NO. 234
- 3 CONSTRUCT "L" TYPE CURB AND GUTTER PER STD. DWG. NO.216.
- 4 CONSTRUCT 8" CROSS GUTTER PER STD. DWG. NO. 228.
- 5 LIMITS OF SAWCUT.
- 6 REMOVE EXISTING PAVEMENT.
- 7 REMOVE EXISTING SIDEWALK.
- 8 REMOVE EXISTING CURB AND GUTTER.
- 9 RELOCATE EXISTING STREETLIGHT, CONSTRUCT FOUNDATION PER STD. DWG. NO. 318 (REMOVE EXISTING CONDUIT & PULLBOXES).
- 10 ADJUST MANHOLE TO FINISHED GRADE.
- 11 INSTALL 1 1/4" STREETLIGHT CONDUIT 1/2-#4, 1-#8 THW(TYP) (BENEATH SIDEWALK).
- 12 CONSTRUCT SIDEWALK DRAIN PER STD. DWG. NO. 236.
- 13 SEE DETAIL "B" ON SHEET C6.01 FOR STREET LIGHT LOCATION AND NOTE.
- 14 EXISTING CURB AND GUTTER TO REMAIN. PROTECT IN PLACE.

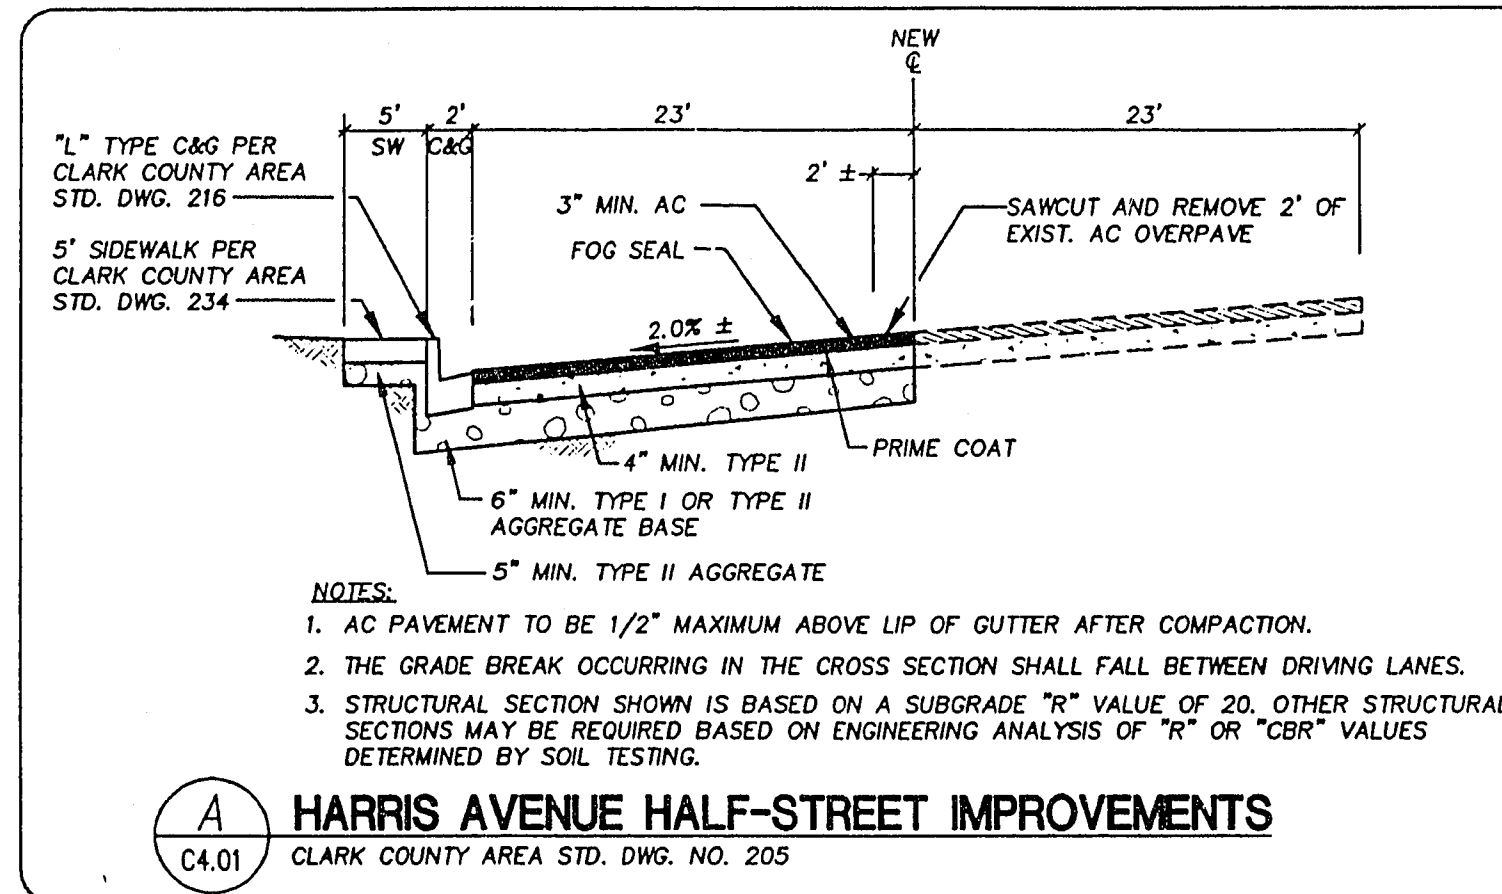

BENCHMARK

CITY OF LAS VEGAS BENCHMARK NUMBER 2LV01-25SSSW6:
 RIVET AND PLATE IN TOP OF CURB ON THE NORTHEAST RETURN OF BONANZA ROAD
 AND McKNIGHT STREET.

NAVD 88 DATUM
 ELEVATION = 1828.30 FEET
 ELEVATION = 557.266 METERS

Avoid cutting underground utility lines. It's costly.


**Call
before you
Dig**

1-800-227-2600


[illegible]

© DOMINGO CAMBEIRO CORPORATION 1995

All designs, arrangements and plans indicated or presented by this drawing, as instruments of service, are owned by and the property of DOMINGO CAMBEIRO CORPORATION. To alter these documents for any project by anyone other than the original architect is a violation of NRS 623. The plan and specifications attached hereto are the original site and floor plans which were prepared and publication thereof is expressly limited to such use. Reproduction, publication or re-use by any method in whole or in part, is prohibited, whether by any means, electronic or mechanical, shall be used by or disclosed to any person, firm, agency, or corporation without the written permission of DOMINGO CAMBEIRO CORPORATION. Visual contact with these plans and specifications shall constitute prima facie evidence of acceptance of these restrictions.

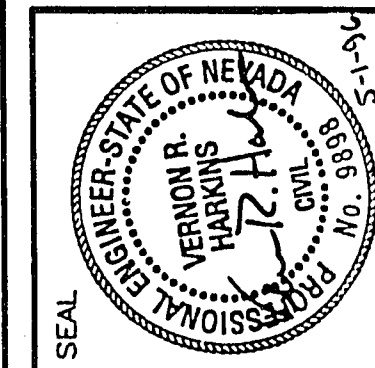

0828	0828
0828 REVIEW	0828 REVIEW
APPROVED BY	APPROVED BY
DATE	DATE
5/01/96	5/01/96
WANN BY	KAW
CHECKED BY	VRH
SUBMITTAL	5/01/96
VE PROJECT NO.	95252

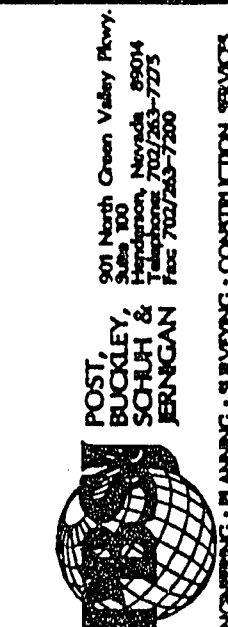

Y SCHOOL DISTRICT

LAS VEGAS, NEVADA 89121

D HARRIS
RY SCHOOL

00.00 THRU 17+00.00

CLV Public Works Plans Library

Original Plans Check-Out

Drawing Number: 715-92

Project Name: 28th & HARRIS

REM. SCHOOL

Engineering Firm: PRS & T

Sheet Numbers: 8, 9 & 13 of 17

Approved by: DA, RA, DP




SHEET NO.

C4.01

SHEET 8 OF 17

JOB NO. 51843
FILE NO. 8430S.DWG BR-OS1

715-92

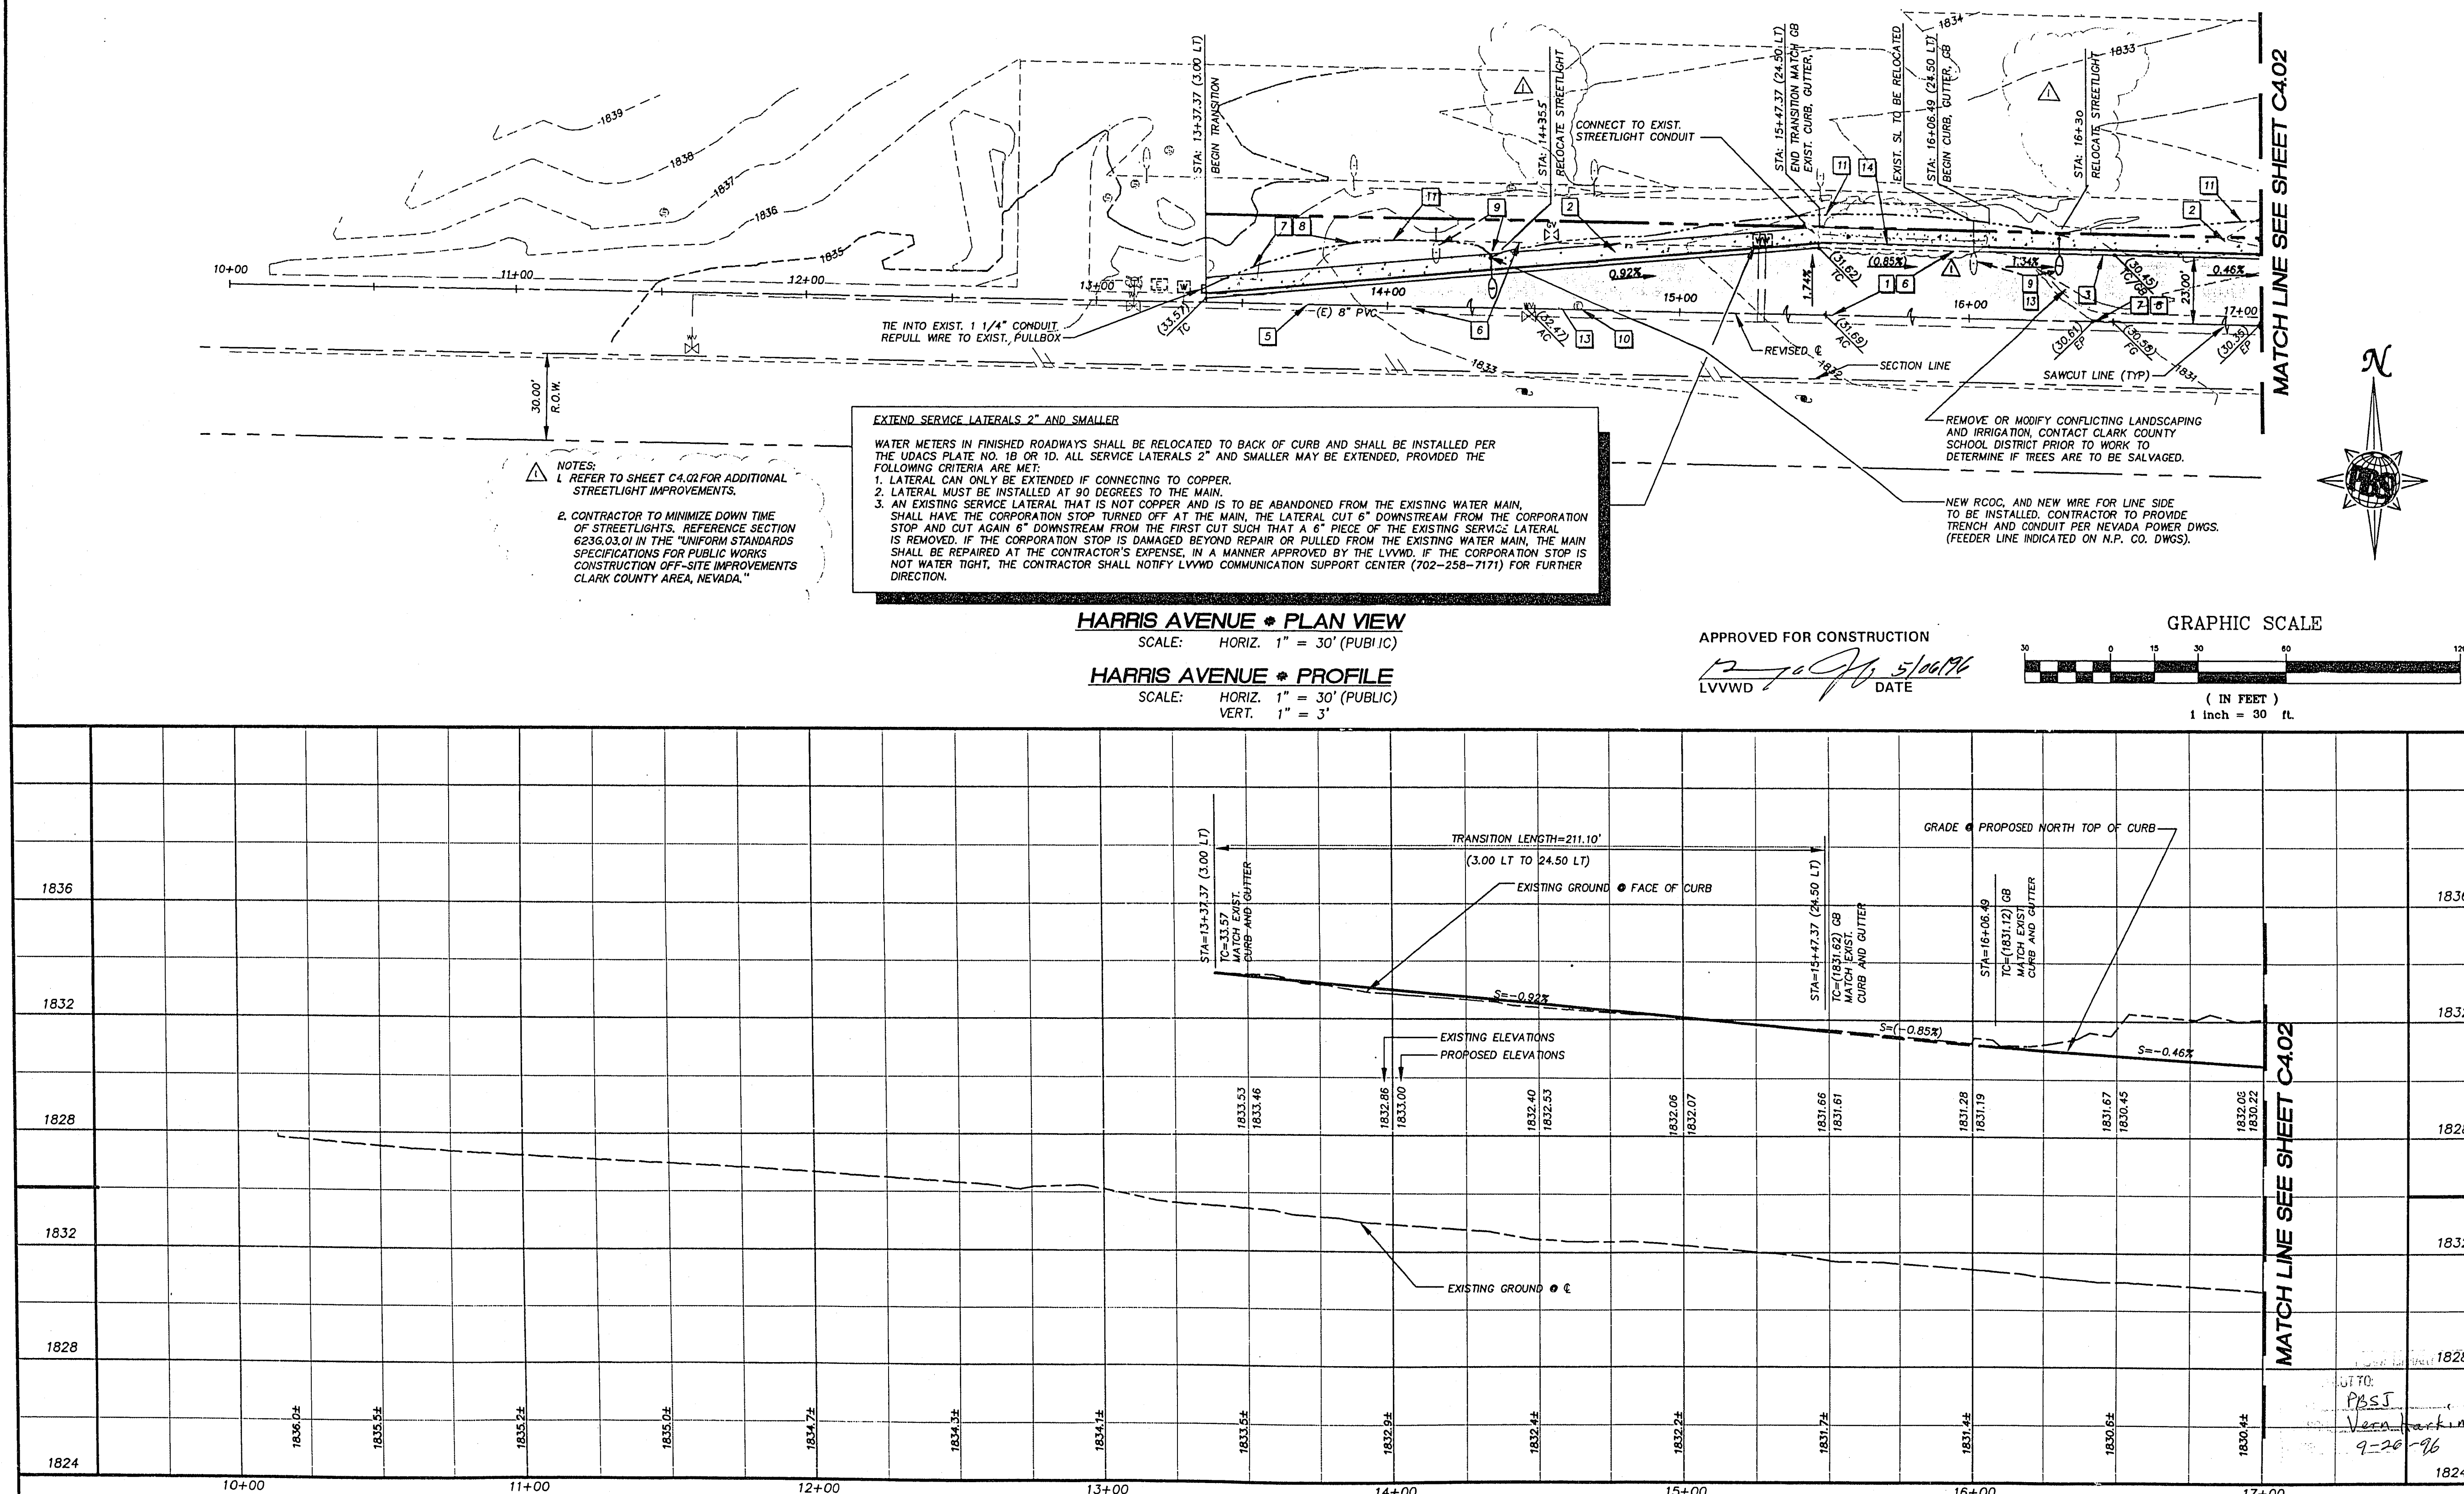

C:\NWGS\843\8430S Wed May 1 09:09:56 1996 PBSJ