

Avoid cutting underground utility lines. It's costly.

Call before you Dig
1-800-227-2600

KEY NOTES:

1. CONSTRUCT CONCRETE SIDEWALK AS PER DETAIL A ON SHEET C6.01.
2. CONSTRUCT EXPANSION/CONSTRUCTION JOINT AS PER DETAIL B ON SHEET C6.01.
3. CONSTRUCT CONCRETE WALK AS PER DETAIL C ON SHEET C6.01.
4. CONSTRUCT CONCRETE VALLEY GUTTER AS PER DETAIL D ON SHEET C6.01.
5. CONSTRUCT CONCRETE MOW CURB AS PER DETAIL E ON SHEET C6.01.
6. CONSTRUCT CHAIN-LINK FENCE AT MOW CURB AS PER DETAIL F ON SHEET C6.01.
7. CONSTRUCT CHAIN-LINK FENCE AT CONCRETE WALK AS PER DETAIL G ON SHEET C6.01.
8. CONSTRUCT 'A' CURB SECTION AS PER DETAIL H ON SHEET C6.01.
9. CONSTRUCT 'L' CURB AND GUTTER AS PER DETAIL I ON SHEET C6.01.
10. CONSTRUCT SIDEWALK RAMP AS PER DETAIL J ON SHEET C6.01.
11. CONSTRUCT CONCRETE WALK AS PER DETAIL K ON SHEET C6.01.
12. CONSTRUCT BUILDING PAD SECTION AS PER DETAIL L ON SHEET C6.01.
13. CONSTRUCT CONCRETE WALK AS PER DETAIL M ON SHEET C6.01.
14. CONSTRUCT PAVEMENT AS PER DETAIL A ON SHEET C6.02.
15. CONSTRUCT CHAIN-LINK FENCE AT PAVEMENT AS PER DETAIL B ON SHEET C6.02.
16. CONSTRUCT SIDEWALK RAMP PER STD. DWG. No. 235 (CASE I).
17. CONSTRUCT HANDICAP SYMBOL OR HANDICAP SIGN AS PER DETAIL D ON SHEET C6.02.
18. CONSTRUCT UNDER-SIDEWALK DRAIN AS PER DETAIL E ON SHEET C6.02.
19. CONSTRUCT 4" CONCRETE VALLEY GUTTER AS PER DETAIL G ON SHEET C6.02.
20. 4" WIDE WHITE PAINTED LINE.
21. HEAVY DUTY CONCRETE PAVEMENT PER DETAIL E ON SHEET C6.02.


BENCH MARK

CLARK COUNTY BENCHMARK NO. 8, STATION 7C01-205WS
DRIVE RIVET IN ALUMINUM PLATE IN TOP OF CURB OF
THE NORTHEAST CORNER OF VEGAS DR. AND RANCHO DR.
NEAR THE PC OF RANCHO DR.
ELEVATION = 2114.749


GRAPHIC SCALE



(IN FEET)
1 inch = 30 ft.

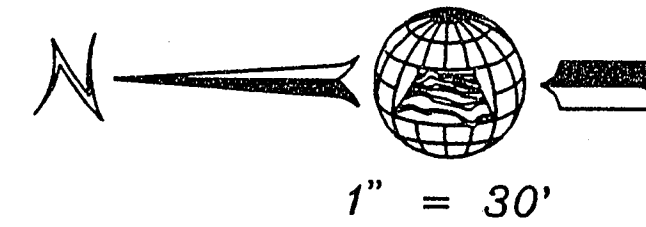


MATCHLINE SEE SHEET C3.02

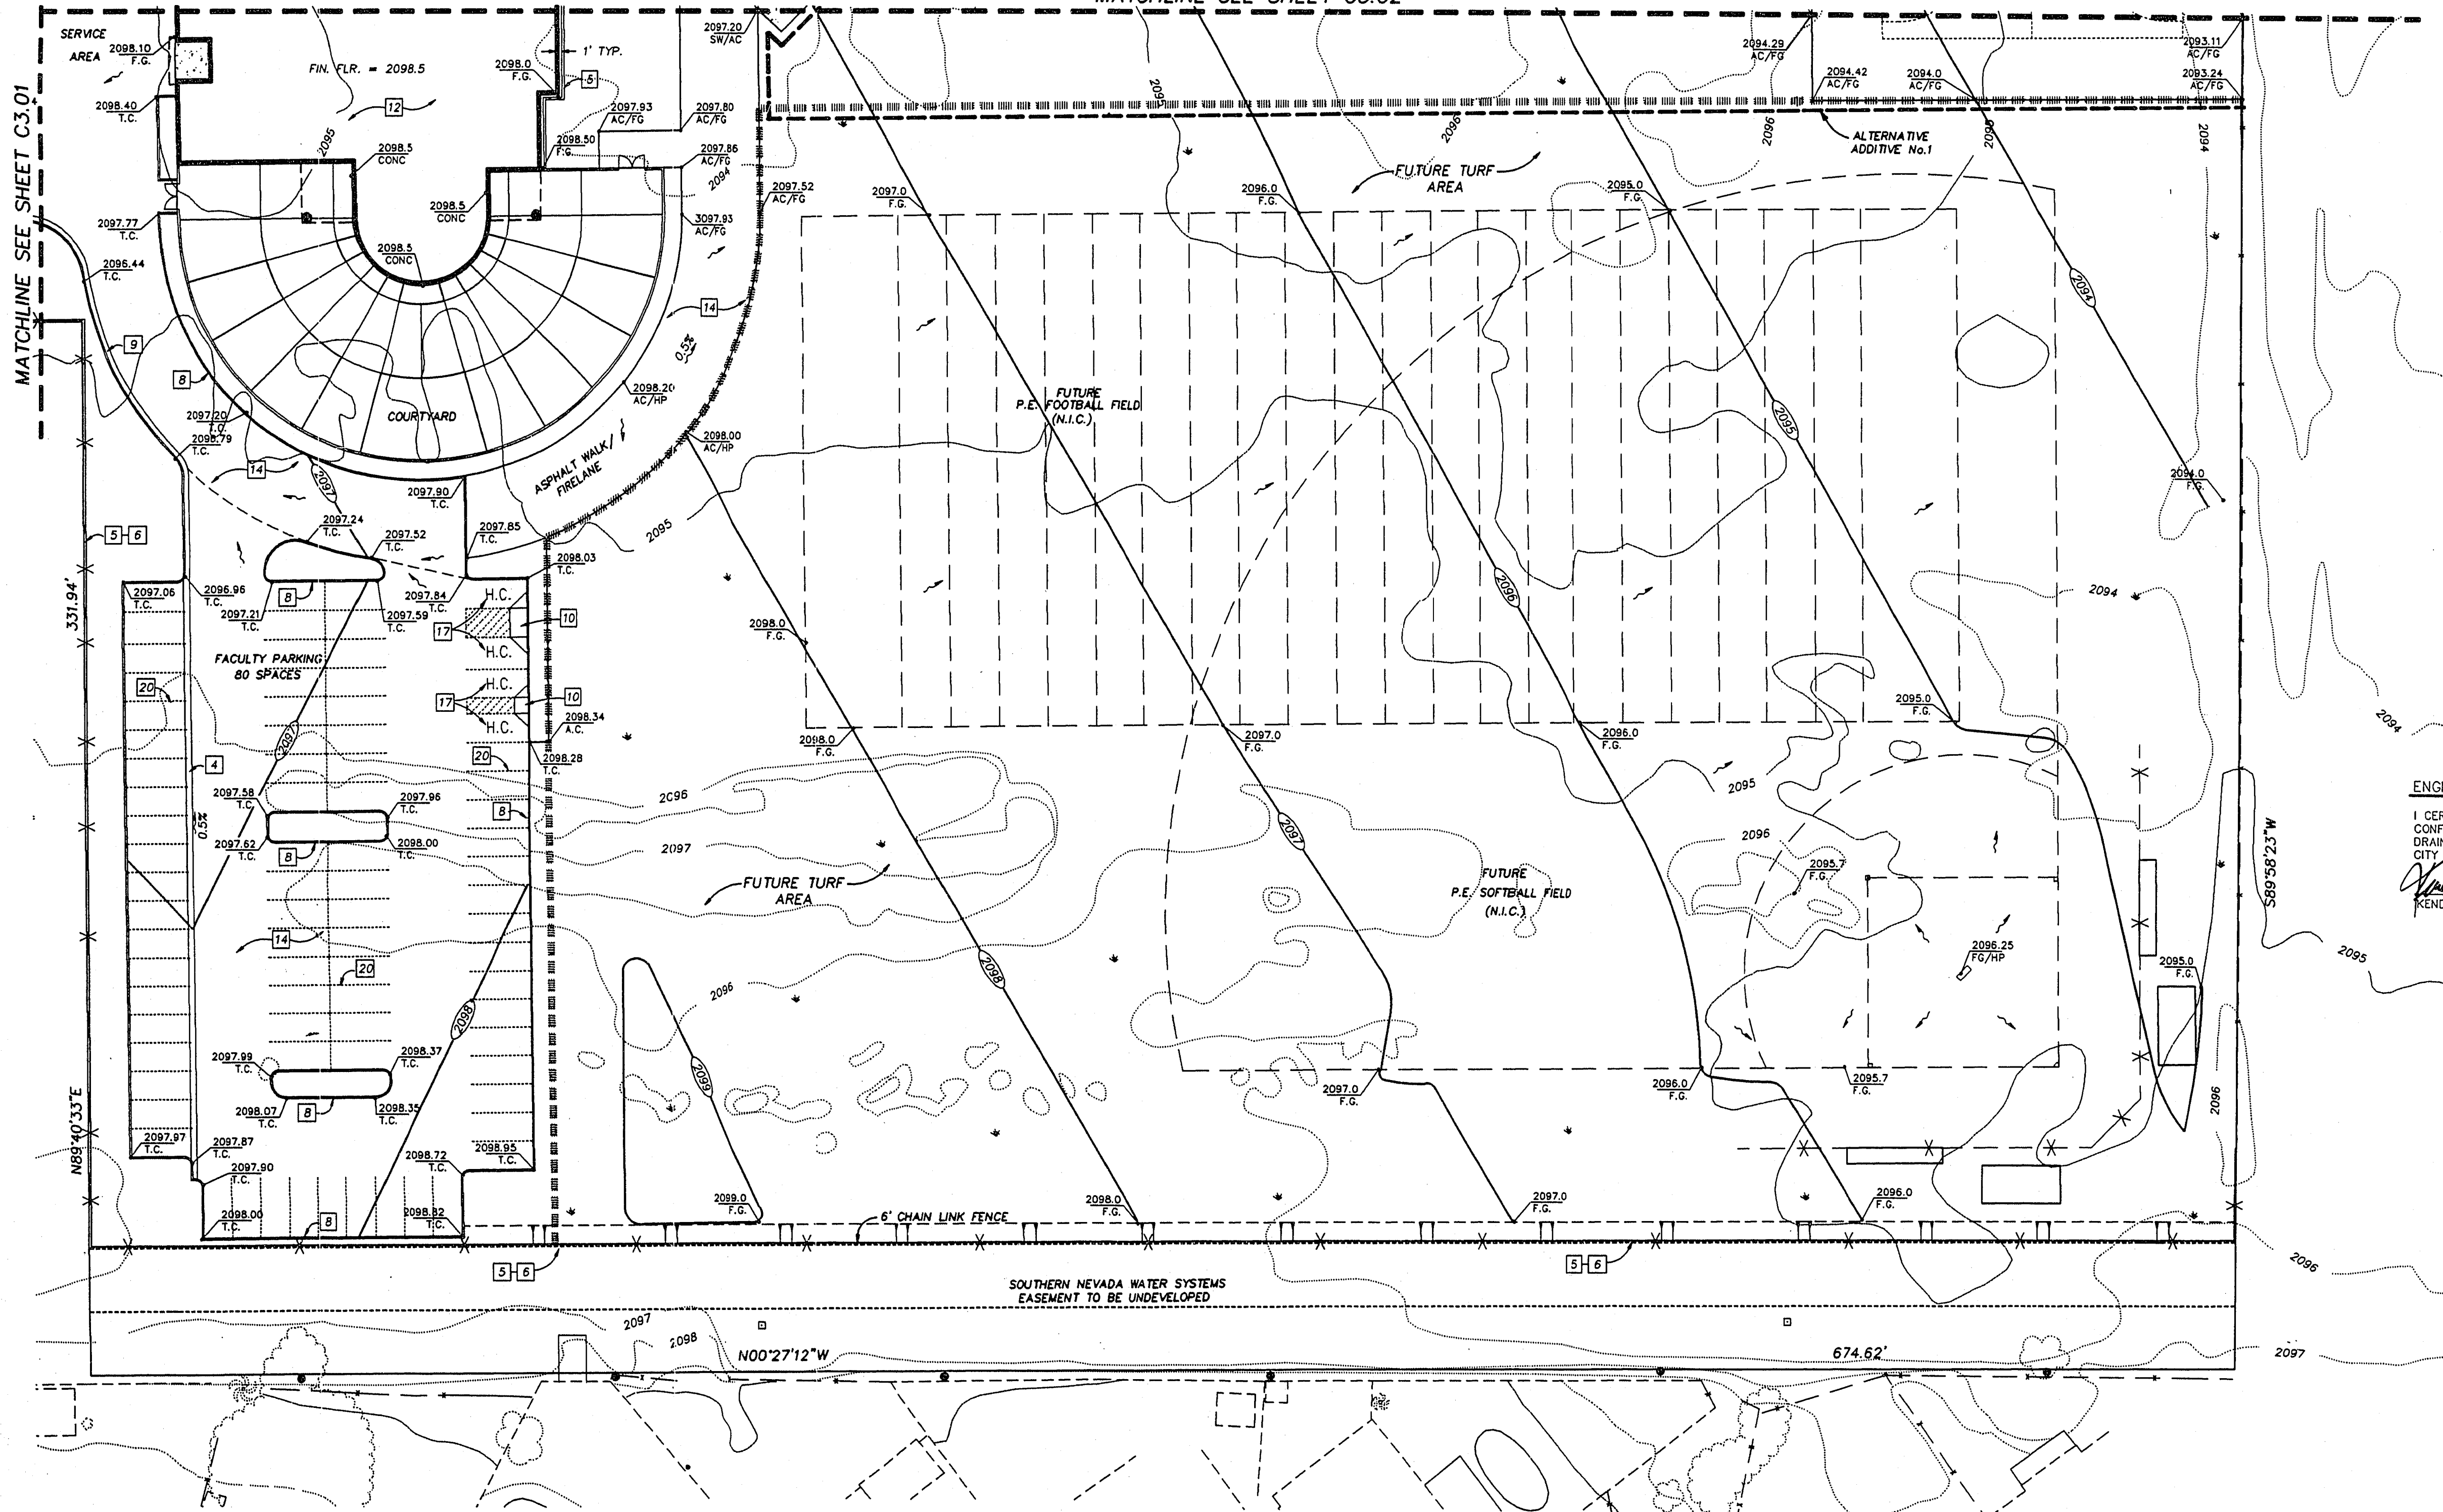

ENGINEER'S CERTIFICATION:

I CERTIFY THAT THIS GRADING PLAN IS IN
CONFORMANCE WITH THE APPROVED
DRAINAGE STUDY ON FILE WITH THE
CITY OF LAS VEGAS, NV, THIS PROJECT.
KENDALL M. MILLER 8/11/93 DATE

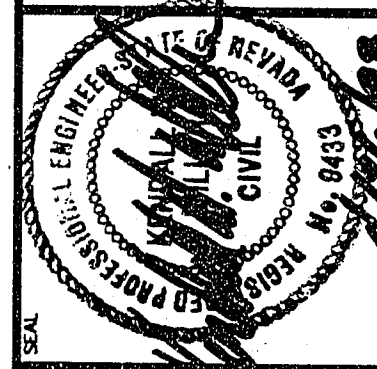

Church Engineering of Nevada, Inc.
6000 W. Charleston Blvd.
Suite 140
Las Vegas, NV 89102
(702) 799-2844

KGA
KITRELL CARLOCK and ASSOCIATES
ARCHITECTS
AIA
470 SOUTH DECATUR BLVD. • SUITE B-5 • LAS VEGAS, NV • 89103 • (702) 367-6900

CLARK COUNTY SCHOOL DISTRICT
SPECIAL PROJECTS 4260 EUCALYPTUS ANNEX 799-5025 LAS VEGAS, NEVADA 89121



ACADEMY FOR
ADVANCED TECHNOLOGIES
JURISDICTION: CITY OF LAS VEGAS - CLARK COUNTY, NEVADA
DRAWING TITLE
GRADING PLAN

SHEET NO. 7 of 11

C3.03

PLOT DATE: 4-23-93
FILE NAME: 506GP