


Call before you Dig
1-800-227-2600

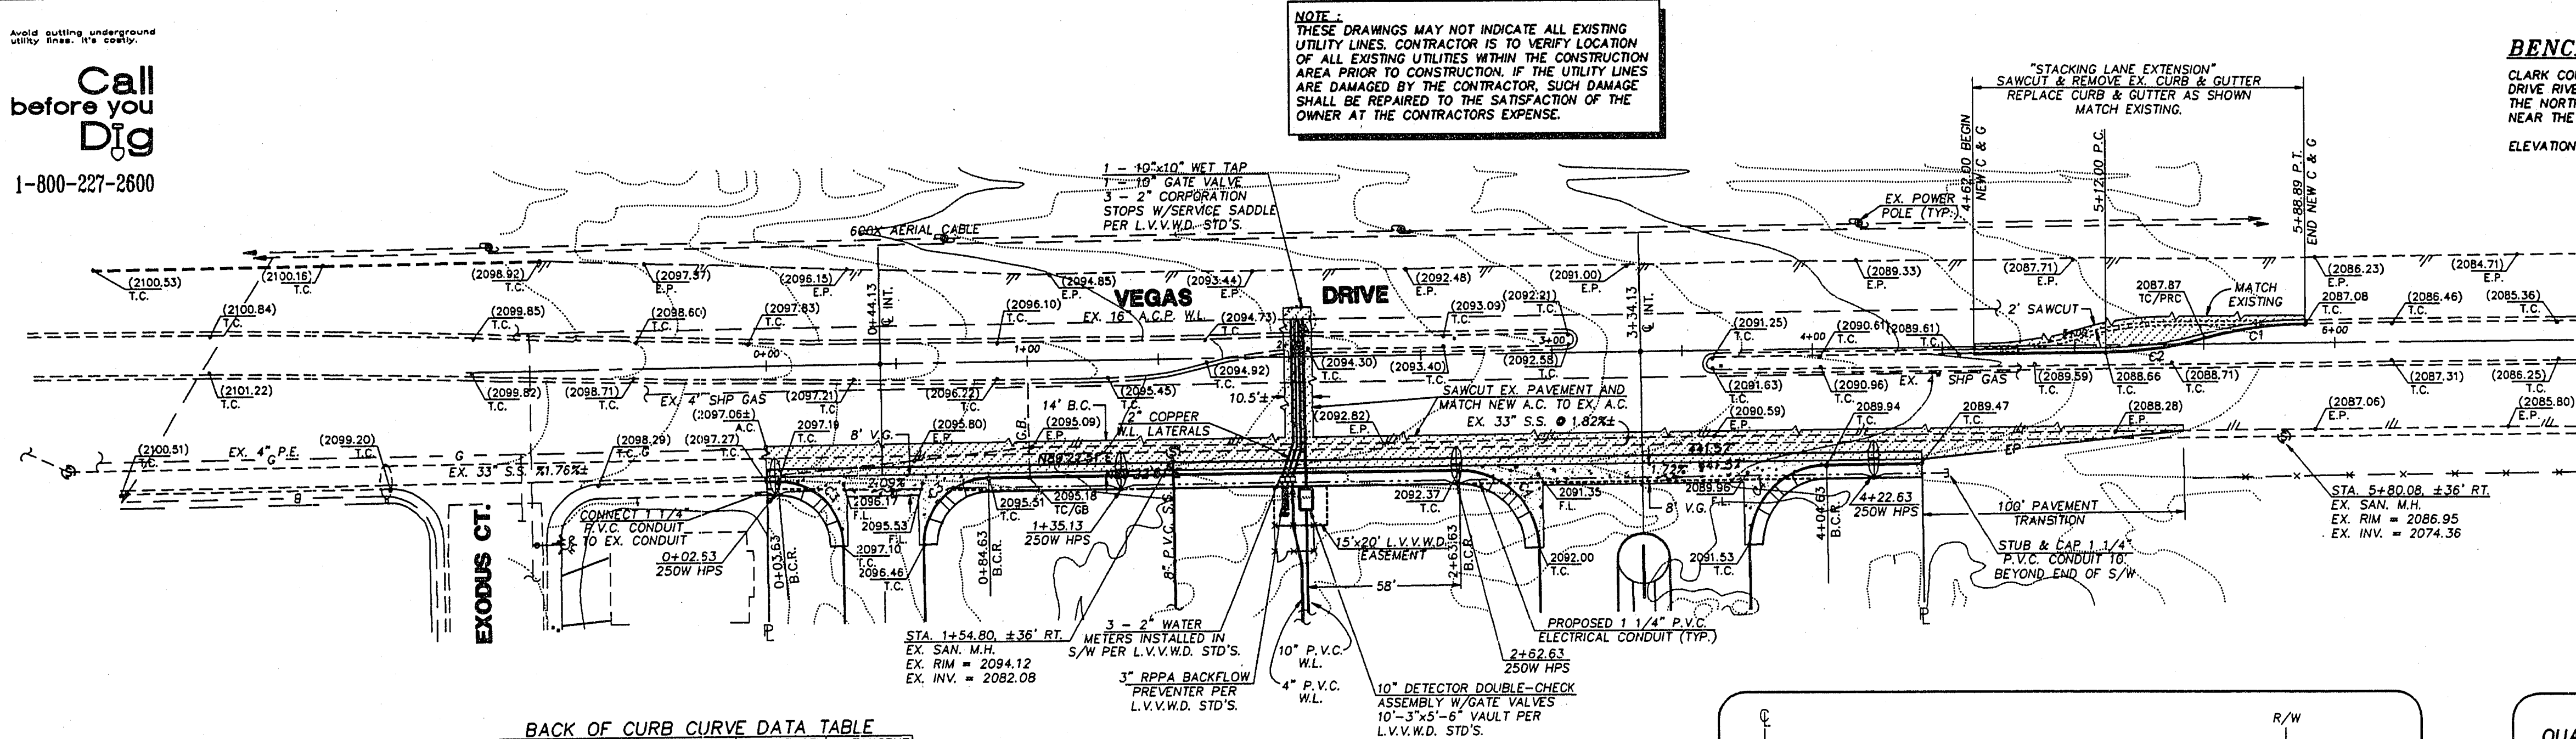

BACK OF CURB CURVE DATA TABLE


NO.	RADIUS	DELTA	LENGTH	TANGENT
C1	150.00	14°51'00"	38.88	19.55'
C2	149.50	14°51'00"	38.75	19.48'
C3	25.00	90°03'00"	39.27	25.00'
C4	50.00	90°03'00"	47.12	30.00'

CITY OF LAS VEGAS STREETLIGHT NOTES

- ALL STREET LIGHTING INSTALLATIONS SHALL CONFORM TO THE LATEST ISSUE OF THE STANDARD DETAILS AND SPECIFICATIONS OF THE CITY OF LAS VEGAS AND SHALL ALSO CONFORM TO THE UNIFORM STANDARD SPECIFICATIONS FOR PUBLIC WORKS CONSTRUCTION OF OFF-SITE IMPROVEMENTS, CLARK COUNTY AREA, 1986 UNLESS OTHERWISE NOTED.
- SEE UNIFORM STANDARD DRAWINGS FOR PUBLIC WORKS CONSTRUCTION CITY OF LAS VEGAS, DRAWING NO. 318.


VEGAS DRIVE - PLAN VIEW

HORIZONTAL SCALE: 1" = 40'

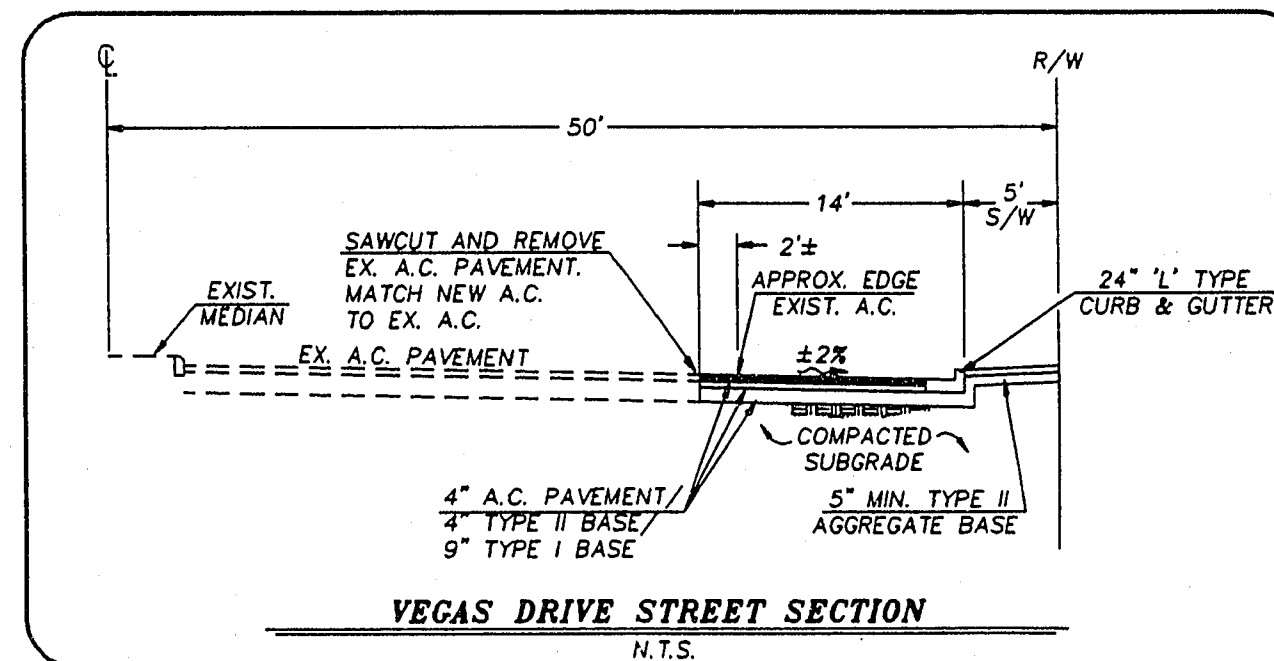

ESTIMATED OFFSITE QUANTITIES (THIS SHEET ONLY)

4" A.C. PAVEMENT	713	S.Y.
4" CONC. SIDEWALK	1,779	S.F.
CONCRETE VALLEY GUTTER	1,723	S.F.
TYPE I AGGREGATE BASE	225	C.Y.
TYPE II AGGREGATE BASE	146	C.Y.
"L" CURB AND GUTTER	230	L.F.
10" P.V.C. WATER LINE	65	L.F.
2" COPPER WATERLINE	186	L.F.
10" WET TAP	1	E.A.
10" GATE VALVE	1	E.A.
2" CORPORATION STOPS	3	E.A.
2" WATER METERS	3	E.A.
2"x4" INCREASERS	1	E.A.
3" RPPA BACKFLOW PREVENTER	1	E.A.
10" DETECTOR DOUBLE-CHECK W/VAULT	1	E.A.
SAWCUT	710	L.F.
REMOVE EXISTING PAVEMENT	1,862	S.F.
250W HPS	4	E.A.

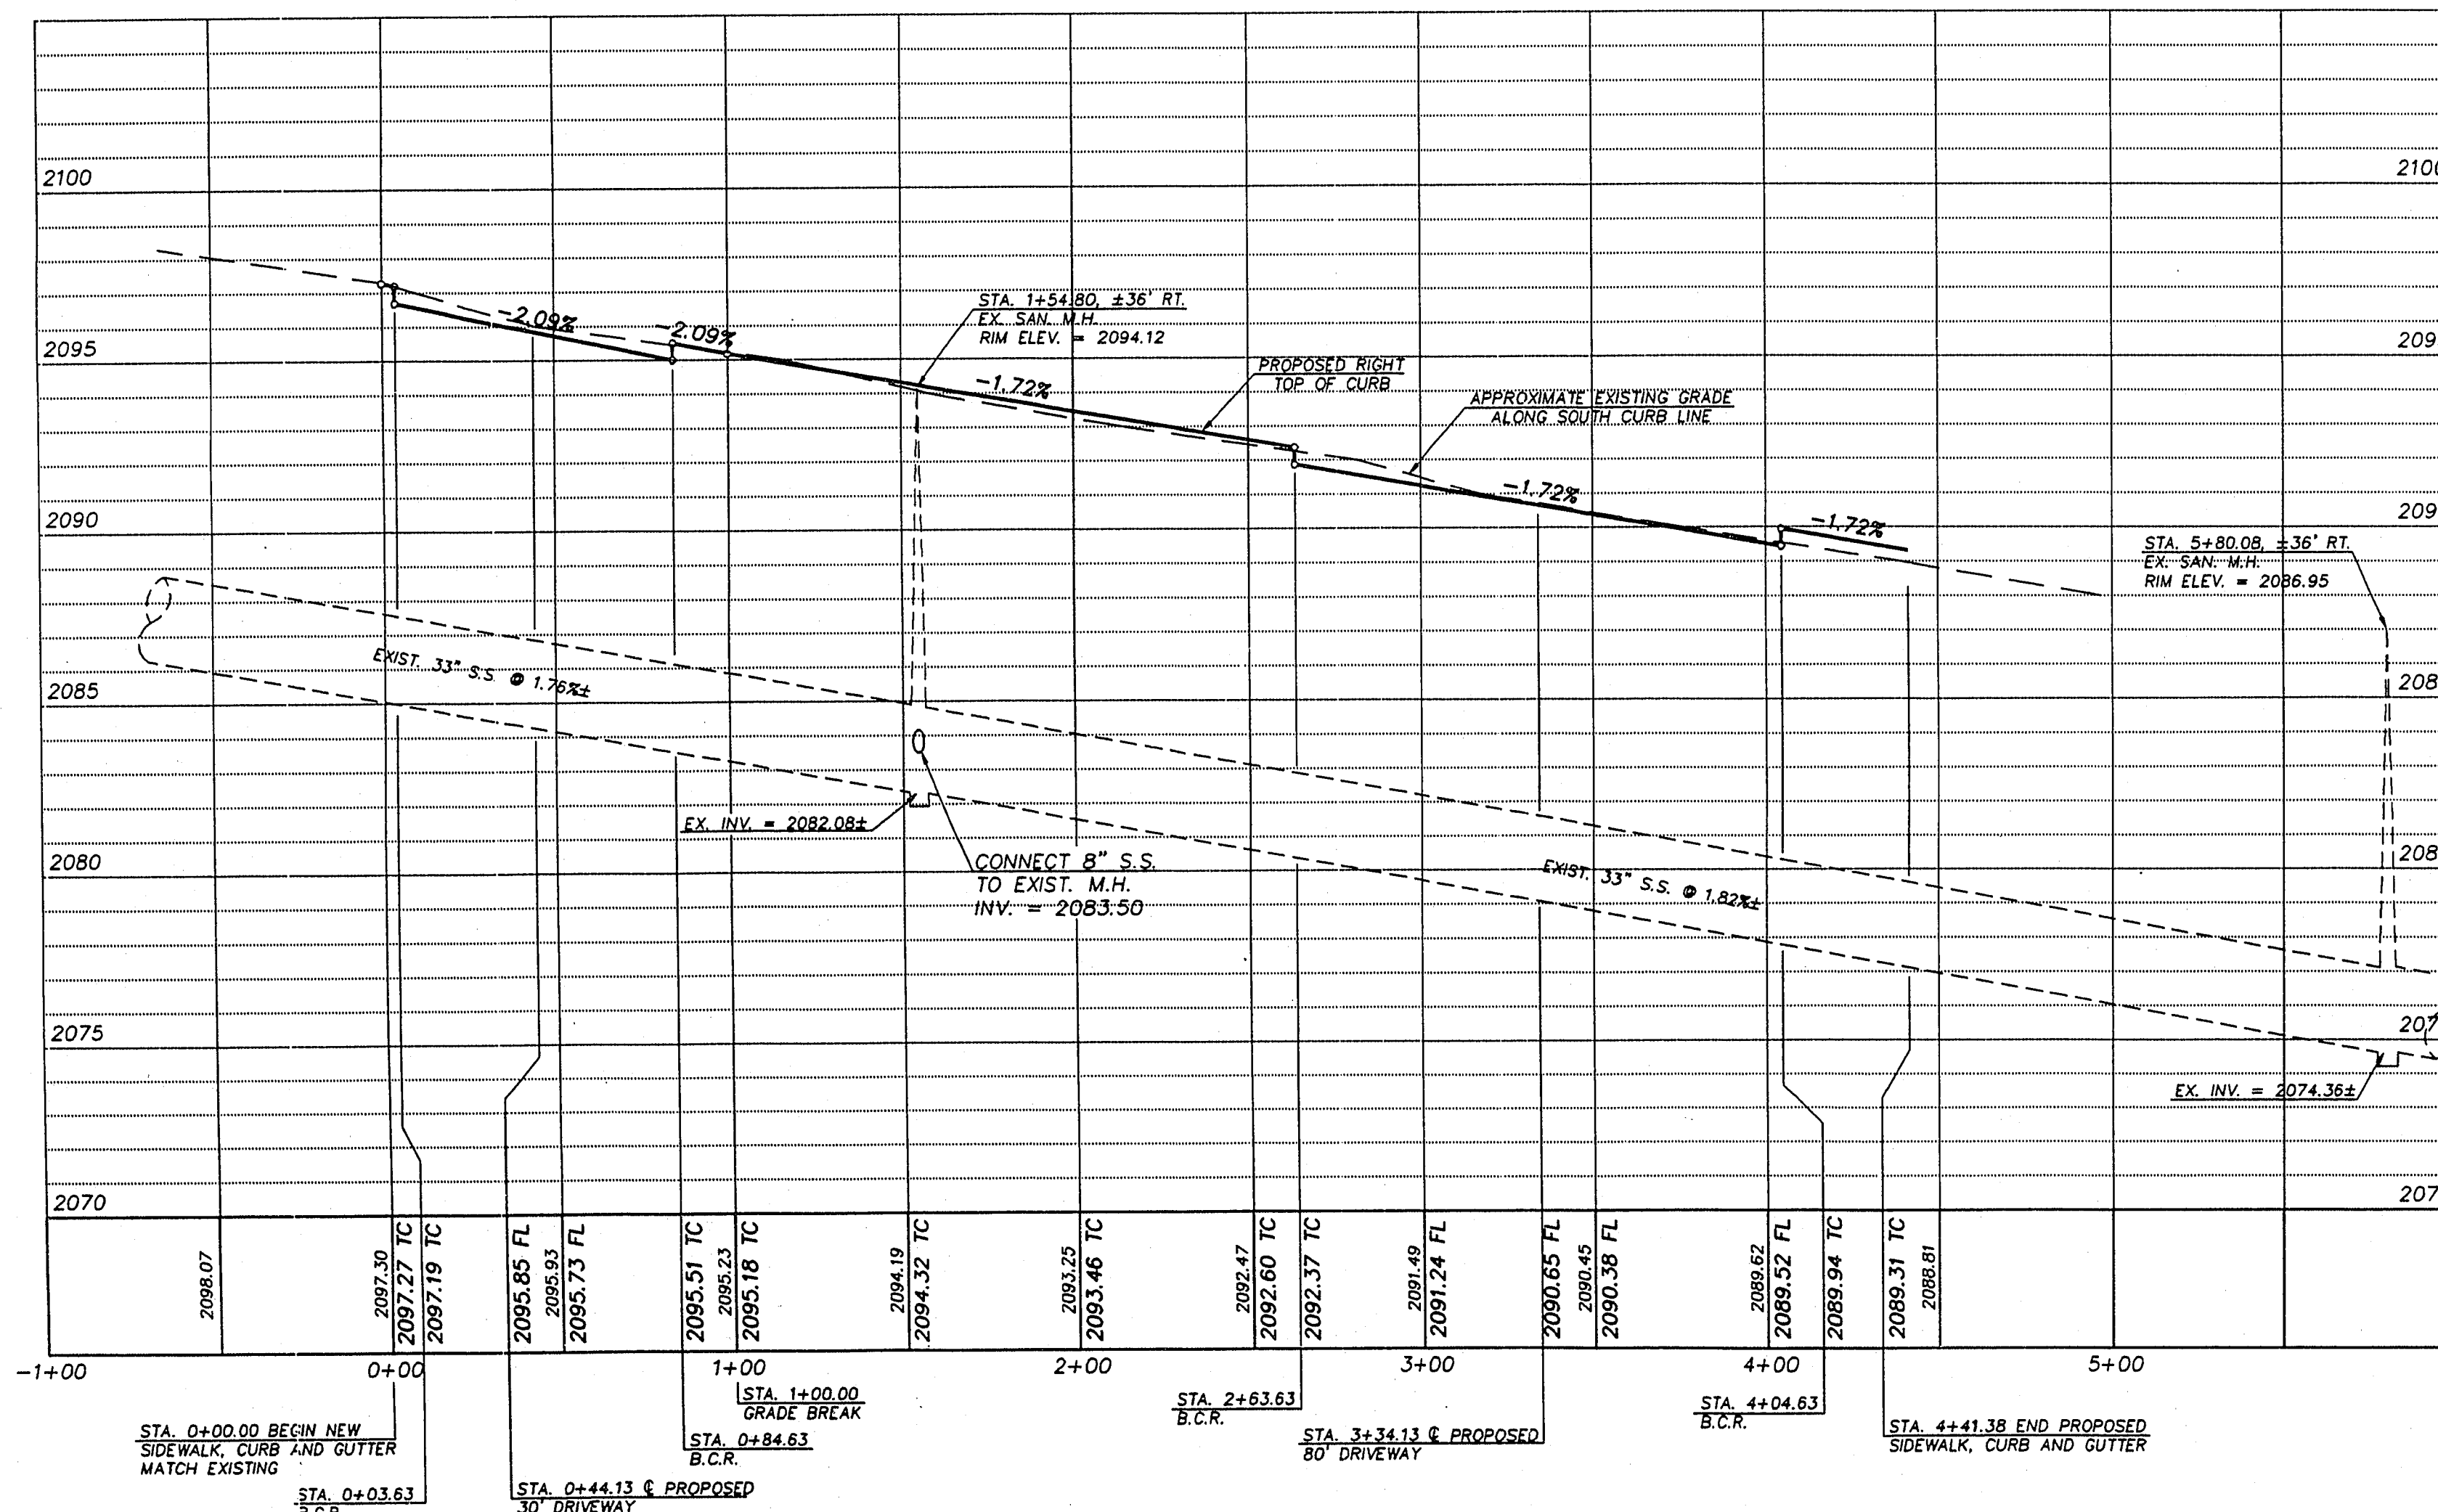

VEGAS DRIVE - S. TOP OF CURB PROFILE

HORIZONTAL SCALE: 1" = 40'
VERTICAL SCALE: 1" = 4'

REVISIONS				
REV	DESCRIPTION	DATE	BY	APPROVAL

	PROJECT NO.	0490
	DESIGN REVIEW	
	APPROVED BY	
	DATE	06-07-93
	DESIGNED BY	MDP
	CHECKED BY	KMM
	SUBMITTAL	100%
	DATE	06-07-93

	CLARK COUNTY SCHOOL DISTRICT
	SPECIAL PROJECTS 4260 EUCALYPTUS ANNEX 799-5025 LAS VEGAS, NEVADA 89121
	ACADEMY FOR ADVANCED TECHNOLOGIES
	JURISDICTION: CITY OF LAS VEGAS - CLARK COUNTY, NEVADA
	VEGAS DRIVE - PLAN AND PROFILE
	SHEET NO. 8 OF 11
	C4.01
	715-88

PLOT DATE: 4-23-93
FILE NAME: 508PP1