

FINISH SCHEDULE									
ROOM NO.	WALLS - SEE PART 4 WALLPAPER SCHEDULES				DOOR FRAME COLOR	FLOOR COVERING	BASE	REMARKS	FUNCTION
	NORTH	EAST	SOUTH	WEST					
00	GLASS	1	1	1	3	CARPET 2	612P		OFFICE
01	GLASS	1	1	1	3	CARPET 2	612P		OFFICE
02	A	A	A	A	3	CARPET 1	612P		CORRIDOR
03	N/A	N/A	N/A	N/A	3	N/A	N/A		JANITOR
04	1	1	1	1	3	CARPET 1	612P		VESTIBULE
05	EXISTING CERAMIC	EXISTING CERAMIC	EXISTING CERAMIC	EXISTING CERAMIC	3	EXIST. CERAMIC	EXIST. CERAMIC	SEE SHEET 6 FOR CERAMIC TILE PATCH WORK.	MEN
06	A	A	A	A	3	CARPET	CARPET	SEE SHEET 4 FOR CARPET GRAPHICS	ELEV. LOBBY
07	N/A	N/A	N/A	N/A	3	N/A	N/A		CLOSET
08	1	1	1	1	3	CARPET 1	612P		VESTIBULE
09	EXISTING CERAMIC	EXISTING CERAMIC	EXISTING CERAMIC	EXISTING CERAMIC	3	EXIST. CERAMIC	EXIST. CERAMIC	SEE SHEET 6 FOR CERAMIC TILE PATCH WORK.	WOMEN
10	A	A	A	A	3	CARPET	CARPET	SEE SHEET 4 FOR CARPET GRAPHICS	CORRIDOR
11	N/A	N/A	N/A	N/A	3	N/A	N/A		STAIRS
12	1	1	2	GLASS	3	CARPET 2	612P		OFFICE
13	1	1	2	GLASS	3	CARPET 2	612P		OFFICE
14	1	1	2	GLASS	3	CARPET 2	612P		OFFICE
15	B	B	B	GLASS	3	CARPET	612P	SEE SHEET 4 FOR CARPET GRAPHICS	OFFICE
16	N/A	1	2	1	N/A	CARPET 1	612P		OPEN OFFICE
17	1	1	1	1	3	CARPET 1	612P		OPEN OFFICE
18	1	1	N/A	1	3	CARPET 1	612P		CORRIDOR
19	1	1	1	1	3	CARPET 2	612P		OFFICE
20	1	1	1	1/A	3	CARPET 2	612P	SEE SHEET 10 FOR EXTENT OF WALLCOVERING	OFFICE
21	1	1	1	1	3	CARPET 2	612P		OFFICE
22	1	1	1	1	3	CARPET 2	612P		OFFICE
23	1	1	1	1	3	CARPET 2	612P		OFFICE
24	1	1	2	1	3	CARPET 2	612P		OFFICE
25	1	1	2	1	3	CARPET 2	612P		OFFICE
26	1	1	2	1	3	CARPET 2	612P		OFFICE
27	1	1	2	1	3	CARPET 2	612P		OFFICE
28	1	1	2	1	3	CARPET 2	612P		OFFICE
29	1	1	1	1	3	CARPET 1	612P		OPEN OFFICE
30	1	1	1	1	3	TILE 5	642P		STORAGE
31	1	1	1	1	3	CARPET 2	612P		OFFICE
32	1	1	1	1	3	CARPET 2	612P		OFFICE
33	1	1	1	1	3	CARPET 1	612P		CORRIDOR
34	1	1	1	1	3	CARPET 2	612P		OFFICE
35	1	1	1	1	3	CARPET 2	612P		OFFICE
36	1	1	1	1	3	CARPET 1	612P		OPEN OFFICE
37	A	A	A	A	3	CARPET 2	612P		CONF. ROOM
38	1	1	2	1	3	CARPET 2	612P		OFFICE
39	1	1	2	1	3	CARPET 2	612P		OFFICE
40	1	1	2	1	3	CARPET 2	612P		OFFICE
41	1	1	2	1	3	CARPET 2	612P		OFFICE
42	1	1	2	1	3	CARPET 2	612P		OFFICE
43	1	1	2	1	3	CARPET 2	612P		OFFICE
44	N/A	1	2	1	N/A	CARPET 1	612P		OFFICE
45	1	GLASS	2	1	3	CARPET 2	612P		OFFICE
46	1	GLASS	2	1	3	CARPET 2	612P		OFFICE
47	1	GLASS	2	1	3	CARPET 2	612P		OFFICE
48	1	GLASS	2	1	3	CARPET 2	612P		OFFICE
49	1	1	1	1	3	CARPET 1	612P		CORRIDOR
50	A	A	A	A	3	TILE 5 & 6	642P	SEE SHEET 4 FOR TILE PLAN	BREAK ROOM
51	N/A	N/A	N/A	N/A	3	N/A	N/A		STAIR

PAINT SCHEDULE

- SINCLAIR CM8451
- SINCLAIR CM8136
- SINCLAIR CM8135

WALLPAPER SCHEDULE

- MDC WALLCOVERING, GALAXY DUST: GRAY BUTTON, MGX1804
- DESIGNTEX LEXICON 1, AUDITION 6101-401


FLOOR COVERING SCHEDULE

- COLLINS & AIKMAN: MARTINIQUE 38410 JAMAICA
- COLLINS & AIKMAN: RIO 38410 SANTOS
- COLLINS & AIKMAN: PLEXUS ACCENTS 60056 INDIGO
- COLLINS & AIKMAN: PLEXUS ACCENTS 60059 BURGUNDY
- VINYL COMPOSITION TILE. KENTILE: DESERT MERCURY 2006
- VINYL COMPOSITION TILE. KENTILE: DESERT WHITE 2000

BASE SCHEDULE

- BURKE RUBBER BASE #612P GREY BLUE
- BURKE RUBBER BASE #642P CHARCOAL
- COLLINS & AIKMAN: MARTINIQUE 38410 JAMAICA.

DOOR SCHEDULE					
DOOR NO.	DOOR TYPE	WIDTH	HEIGHT	HARDWARE SET NO.	REMARKS
0	1	3'-0"	7'-0"	1	
1	1	3'-0"	7'-0"	1	
2	2	3'-0"	7'-0"	2	
3	1	2'-6"	7'-0"	1	
4	5	3'-0"	7'-0"	3	
5	1	4'-0"	7'-0"	1	
6	2	3'-0"	7'-0"	2	
7	1	3'-0"	7'-0"	1	
8	1	6'-0"	7'-0"	1	
9	1	6'-0"	7'-0"	1	
10	1	6'-0"	7'-0"	1	
11	1	3'-0"	7'-0"	1	
12	1	3'-0"	7'-0"	1	
13	3	3'-0"	7'-0"	6	
14	1	3'-0"	7'-0"	1	
15	2	3'-0"	7'-0"	4	
16	6	3'-0"	7'-0"	5	
17	2	3'-0"	7'-0"	4	
18	2	3'-0"	7'-0"	4	
19	2	6'-0"	7'-0"	4	
20	2	3'-0"	7'-0"	4	
21	2	3'-0"	7'-0"	4	
22	2	3'-0"	7'-0"	4	
23	2	3'-0"	7'-0"	4	
24	2	3'-0"	7'-0"	4	
25	2	3'-0"	7'-0"	4	
26	2	3'-0"	7'-0"	4	
27	2	3'-0"	7'-0"	4	
28	2	3'-0"	7'-0"	4	
29	3	3'-0"	7'-0"	6	
30	4	3'-0"	7'-0"	7	
31	2	3'-0"	7'-0"	4	
32	2	3'-0"	7'-0"	4	
33	2	3'-0"	7'-0"	4	
34	2	3'-0"	7'-0"	4	
35	2	3'-0"	7'-0"	4	
36	2	3'-0"	7'-0"	4	
37	2	3'-0"	7'-0"	4	
38	2	3'-0"	7'-0"	4	
39	2	3'-0"	7'-0"	4	
40	6	3'-0"	7'-0"	5	
41	2	3'-0"	7'-0"	4	
42	1	3'-0"	7'-0"	1	
43	2	3'-0"	7'-0"	4	
44	1	3'-0"	7'-0"	1	
45	2	3'-0"	7'-0"	4	
46	5	3'-0"	7'-0"	8	
47	3	3'-0"	7'-0"	6	

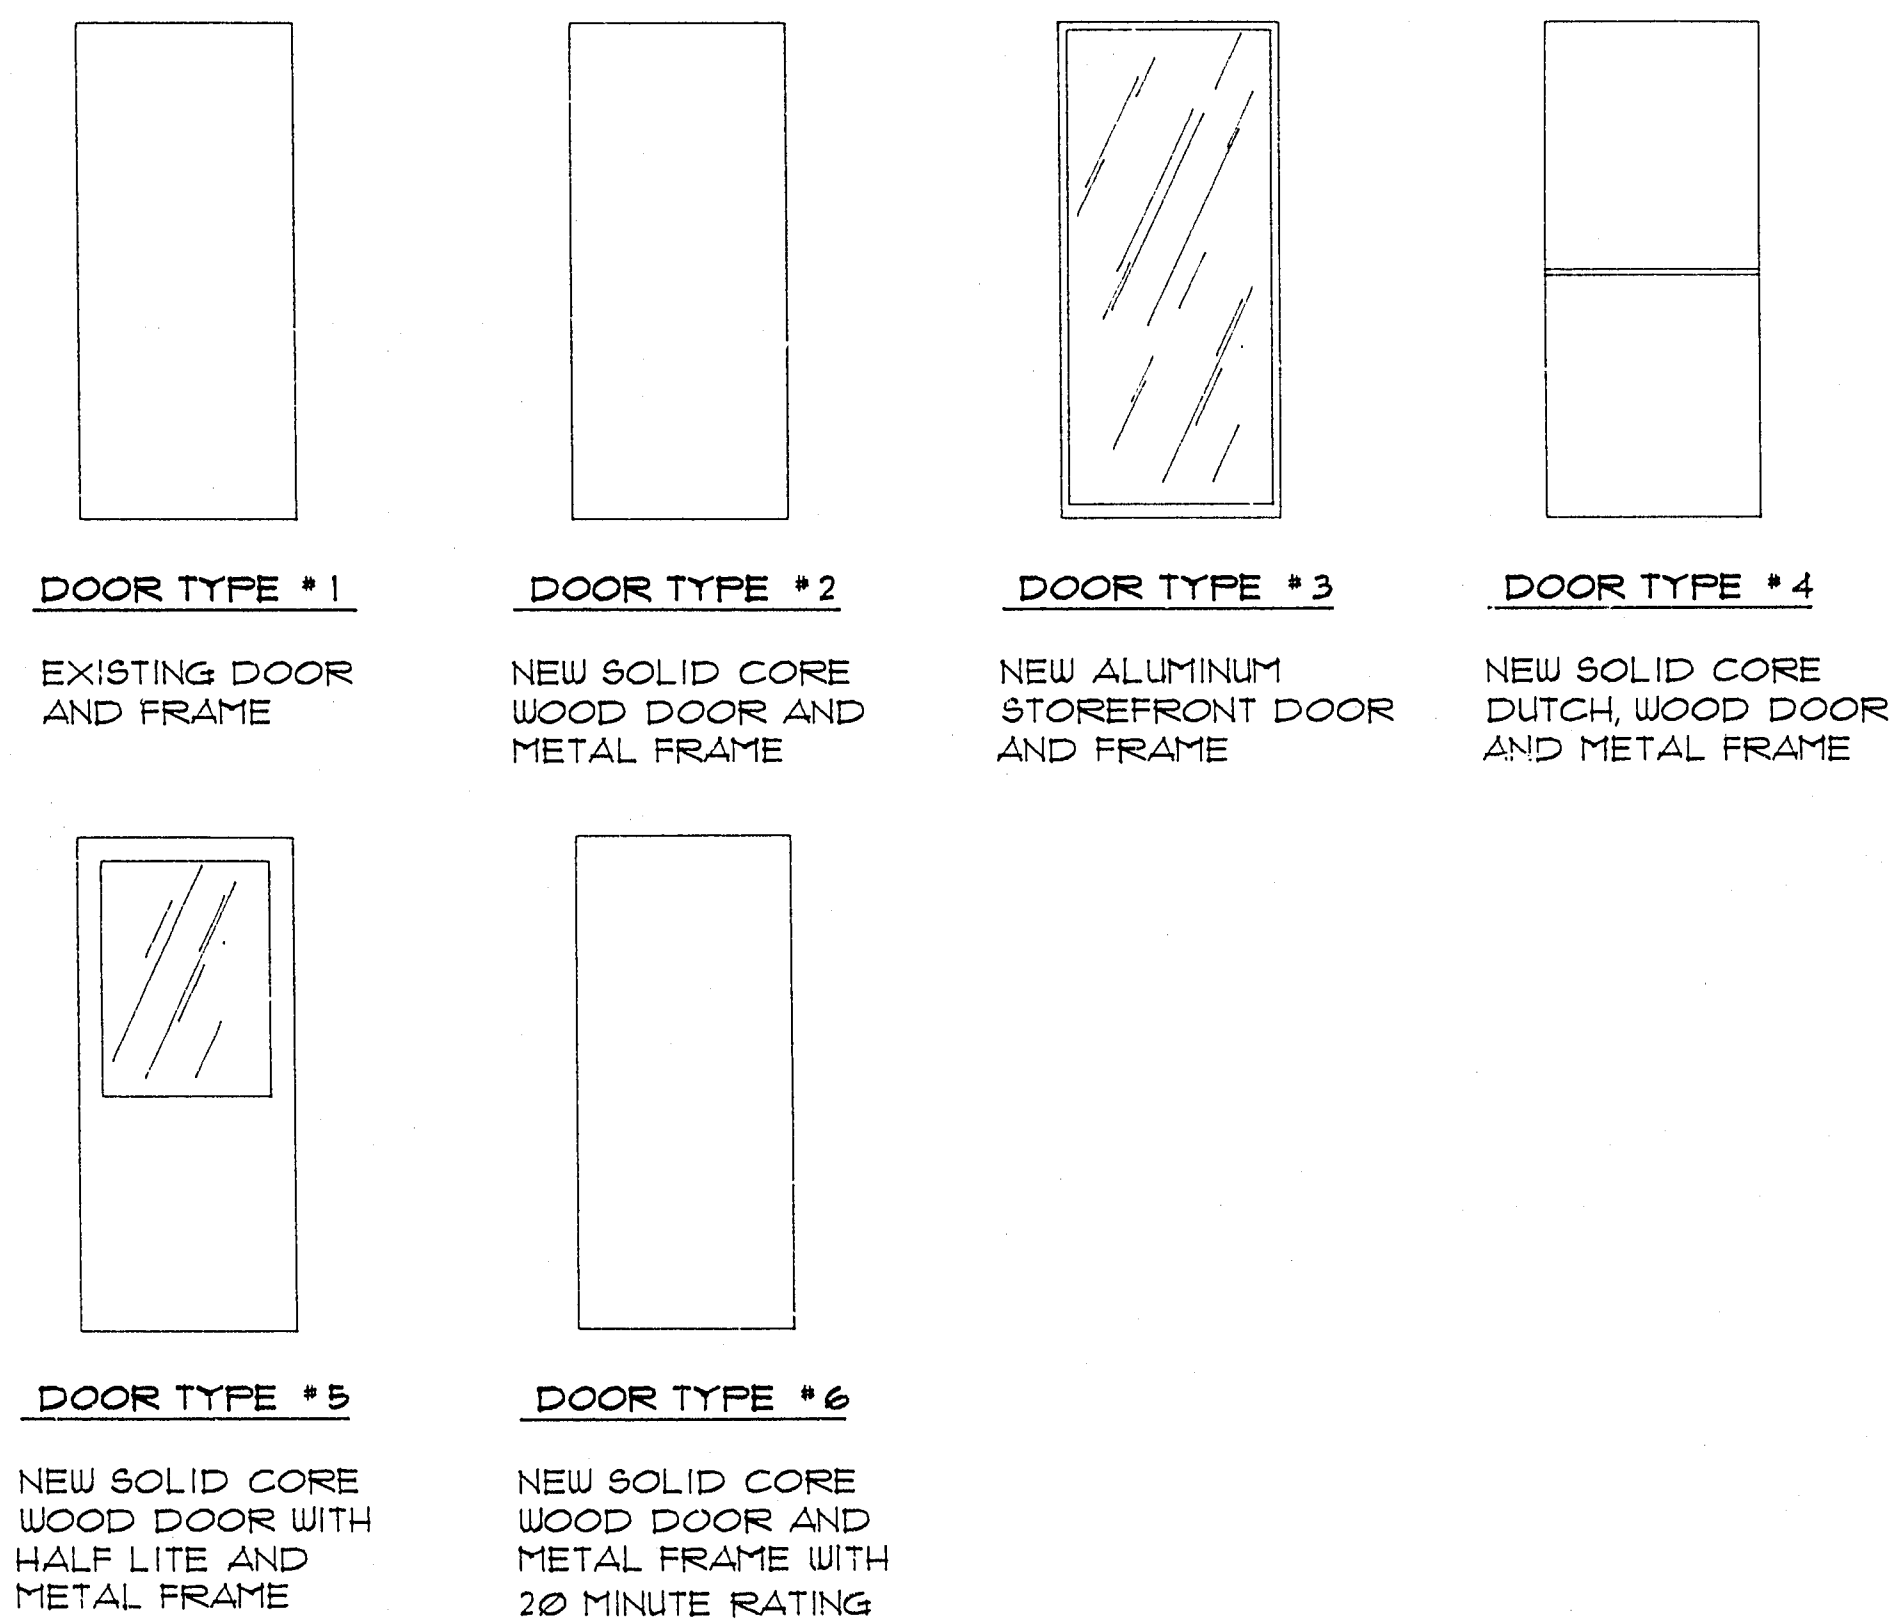

DATE

REVISIONS

DEPARTMENT OF PUBLIC WORKS
ARCHITECTURAL SERVICES

CITY HALL RENOVATION
SIXTH FLOOR

PROJECT:

DOOR & FINISH SCHEDULES

SHEET:

DRAWN BY: FT
SCALE: N/A

DESIGN BY: FT
DATE: 10-95

DRAWING NO. 521-237
FILE NAME: CDM-112056

12/20