


PROFILE
 SCALE: HORIZ. 1" = 40'
 VERT. 1" = 4'
DESIGN PRESSURE 150 PSI


PIPE & CURVE DATA				
No.	Δ	R	L	T
OVERALL C5B	15°52'11"	1515.00'	419.62'	211.16'
OVERALL C5	29°43'22"	1515.00'	785.92'	402.02'
OVERALL C6A	32°45'43"	1015.00'	580.38'	298.36'
OVERALL C6	99°48'07"	1015.00'	1768.00'	1205.39'

FOR ROAD & CURVE DATA SEE SHEET 9

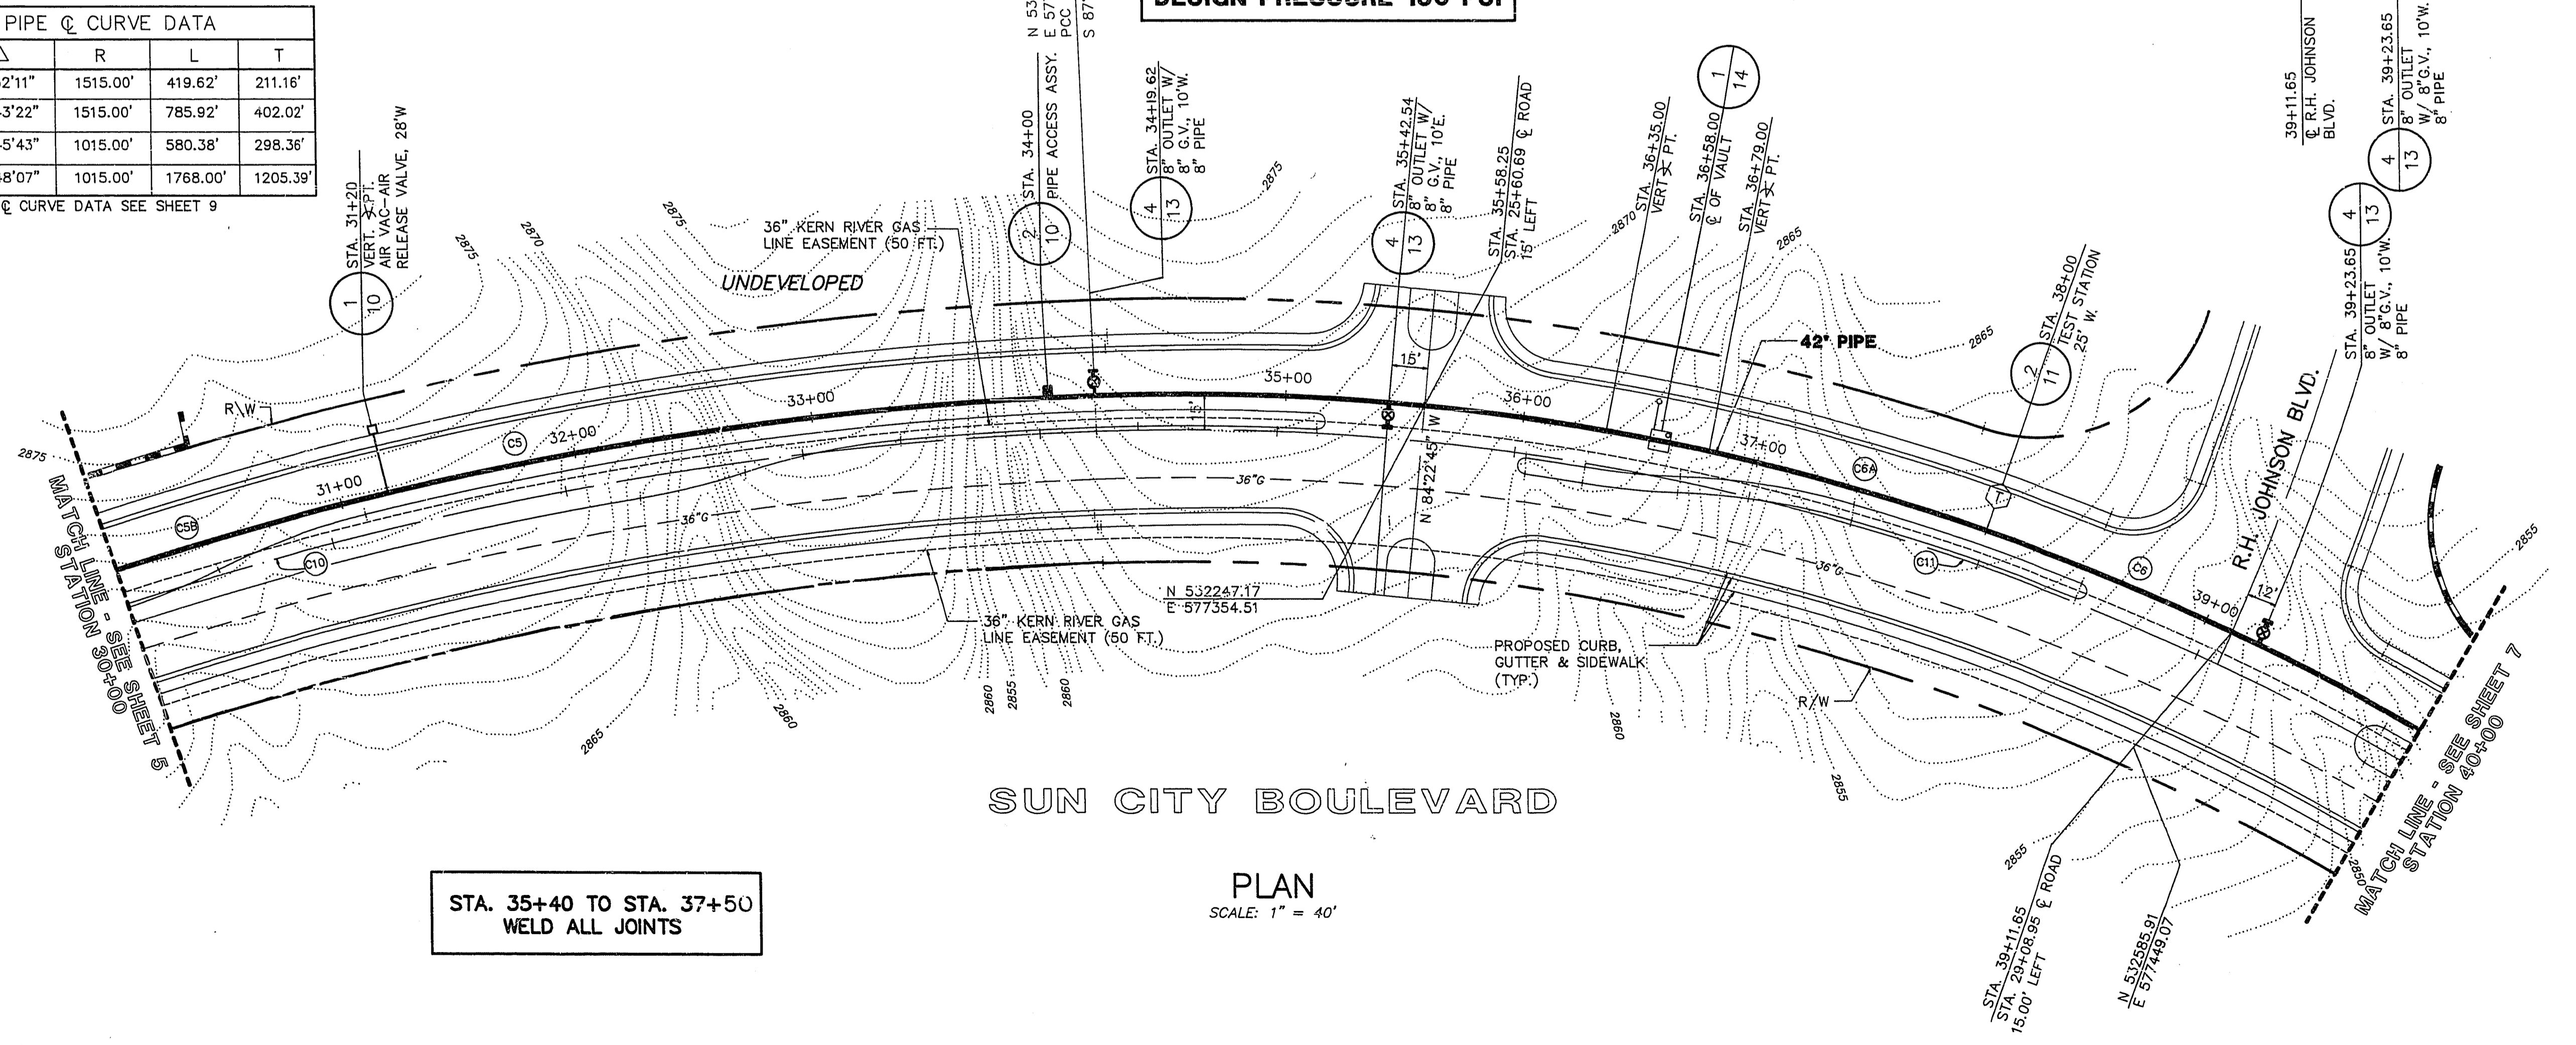

STA. 35+40 TO STA. 37+50
 WELD ALL JOINTS

SUN CITY BOULEVARD
 PLAN
 SCALE: 1" = 40'

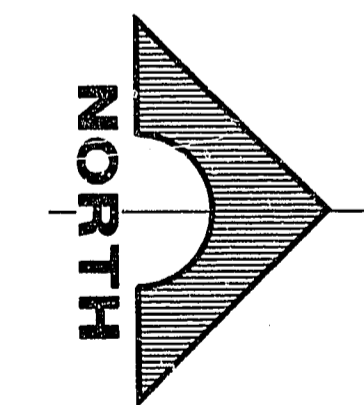

REVISIONS	DATE	DESCRIPTION

4534 / L.L.P. DATE
 F.E. NO. DATE

RECOMMENDED BY: HOWARD K. WALLACE, INC. ENGINEERS
 HOWARD K. WALLACE, INC. ENGINEERS
 1555 SOUTH RAINBOW BLVD., LAS VEGAS, NEVADA 89102

G. C. WALLACE, INC.
 Engineering/Architecture

DEL WEBB COMMUNITIES, INC.
 SUN CITY LAS VEGAS
 2076 ZONE NORTH PIPELINE PHASE IV
 PLAN AND PROFILE
 STA. 30+00 TO STA. 40+00

SHEET
 6
 OF 15 SHEETS
 565-195

JOB NO. 701162

PLOTTED: 10/21/91

201