


VENETIAN STRADA

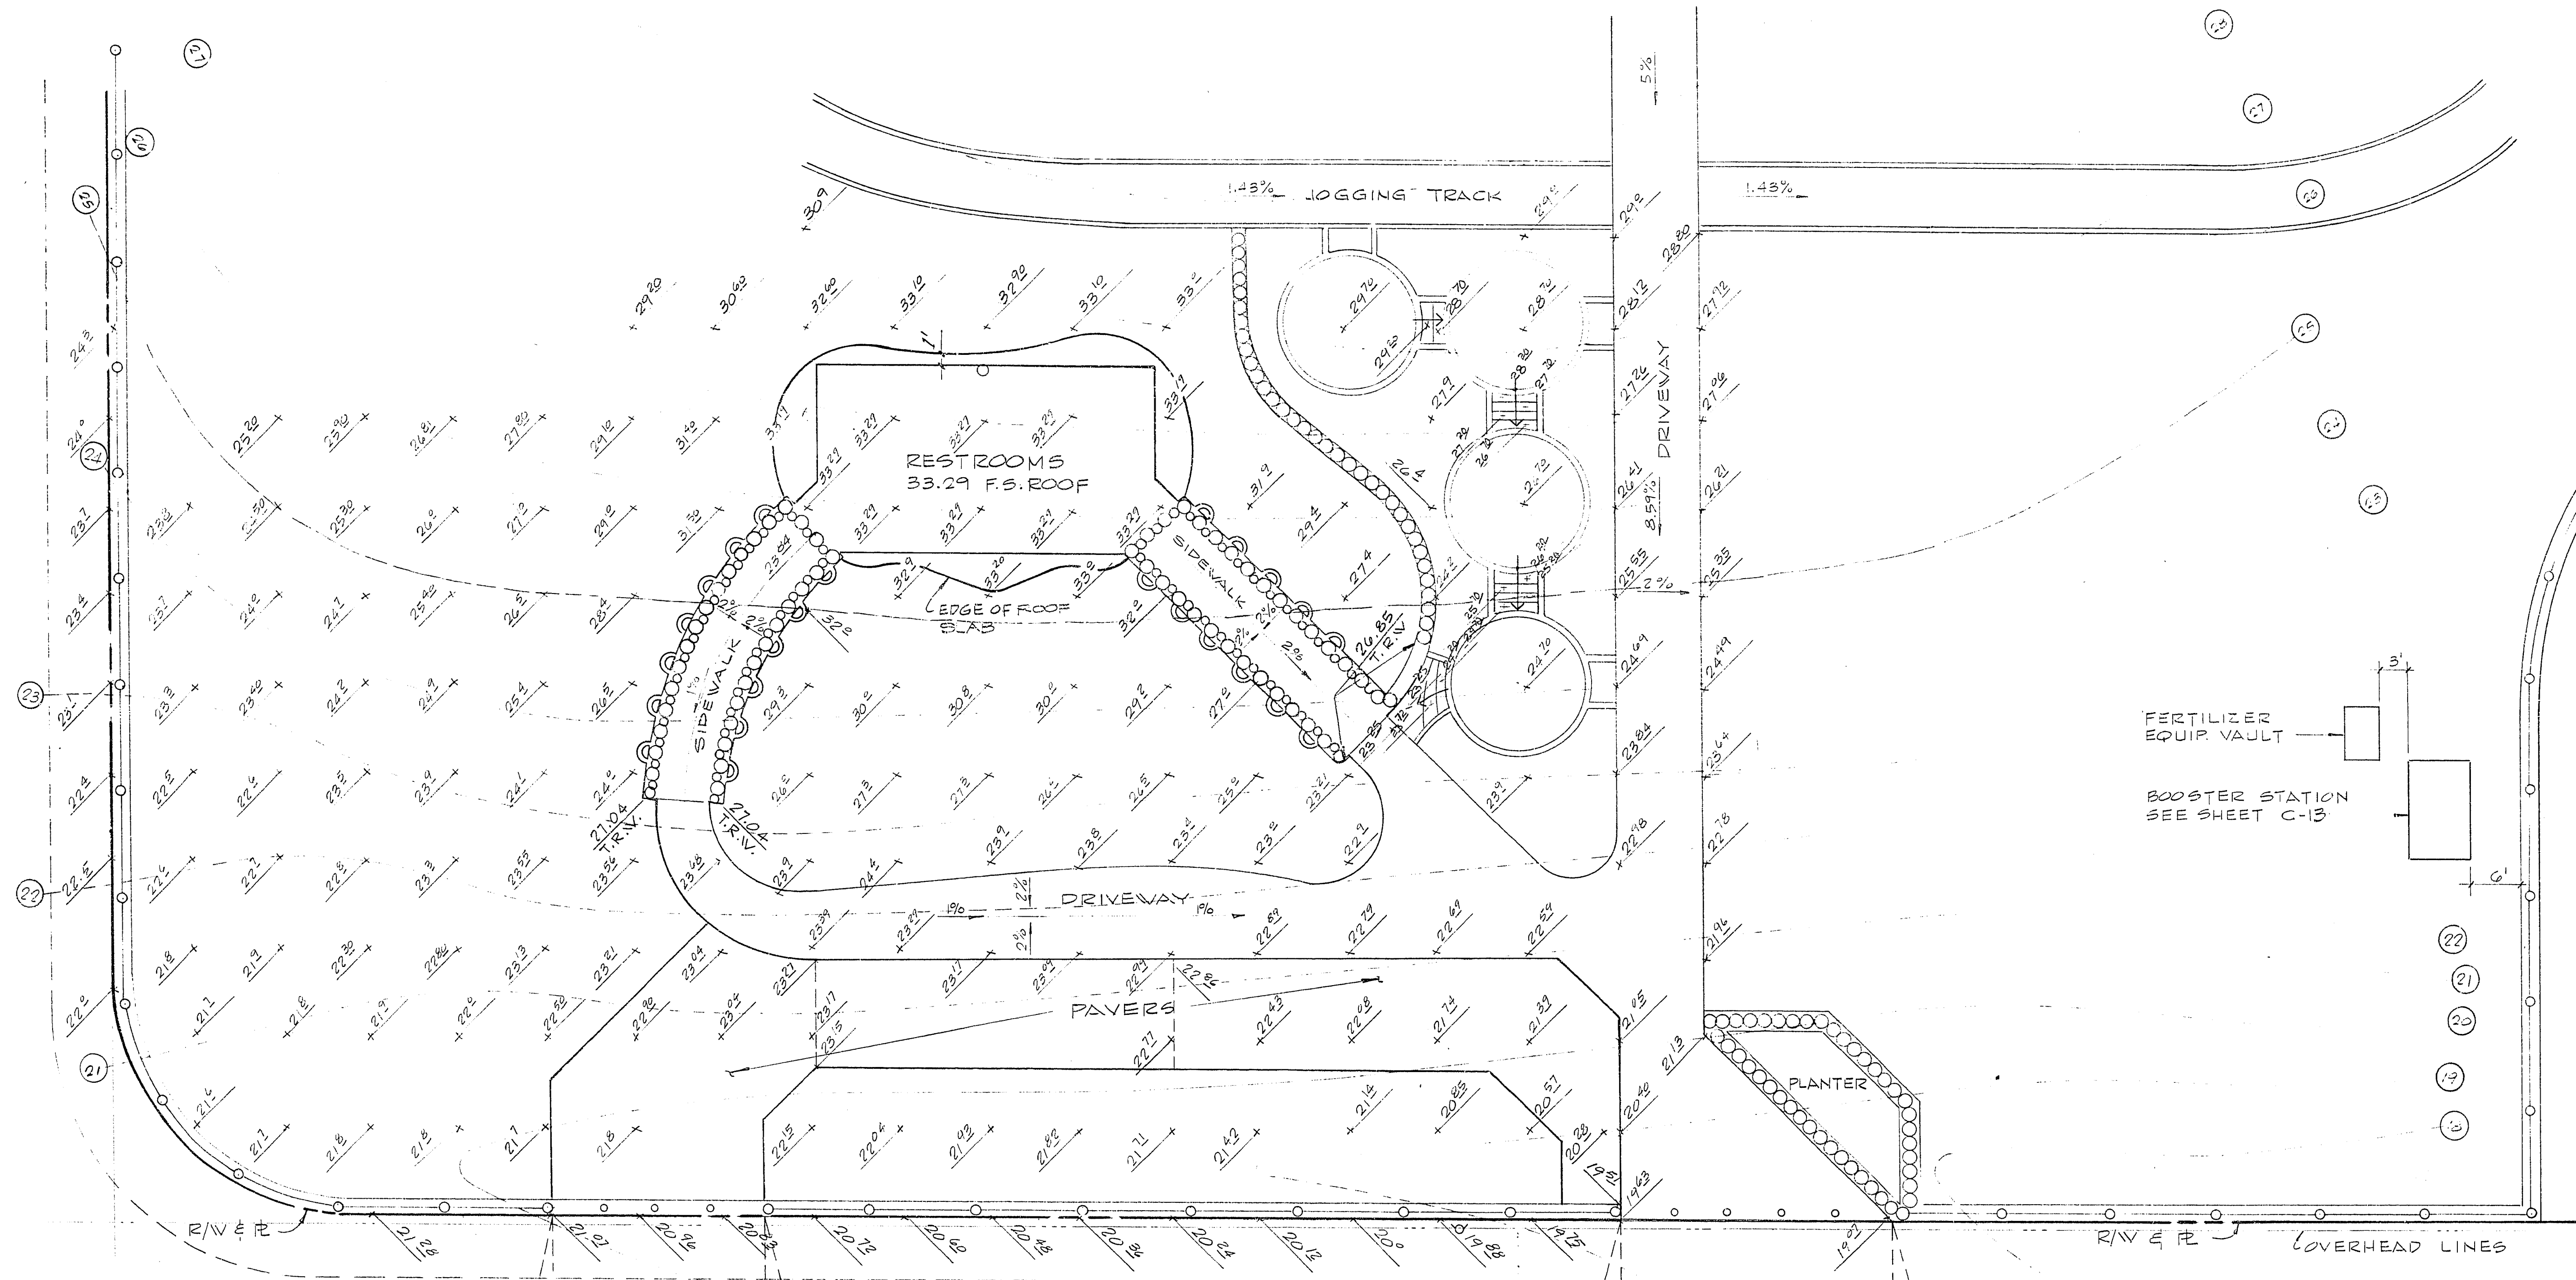

LEGEND:

---	STREET
---	EDGE OF EXIST. A.C. PAVING
---	EXIST. S/V, CURB & GUTTER
---	OVERHEAD LINES
---	EXIST. CONTOUR
---	PROPERTY LINE
---	TRW
---	TOP OF RETAINING WALL

IMPORTANT:
ALL GRADES GIVEN ARE @
FINISH SURFACES.
GRIDS SHOWN ARE 10' x 10'

DURANGO DRIVE


CLINTON AVE.

CONSTR. NOT UNDER THIS PROJECT



City of Las Vegas, Nevada
Department of Design and Development
Thomas B. Graham, AICP, RLA, Director

REVISIONS	DATE

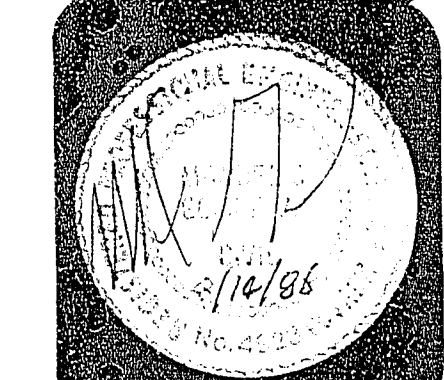

**ANGEL PARK PHASE IIIB
RESTROOM AREA GRADING PLAN**

PROJECT NO.
WU6292
DRAWING NO.
650.14-V10
SHEET
C-9 OF 36

9-13-6

SCALE: 1"=10'

DATE: 8-86

DESIGN BY: G.A.

DRAWN BY: