
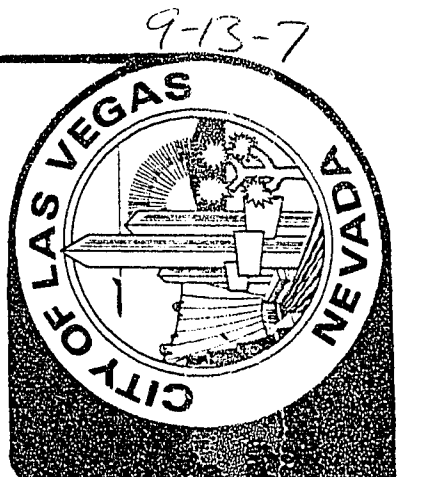


VENETIAN STRADA

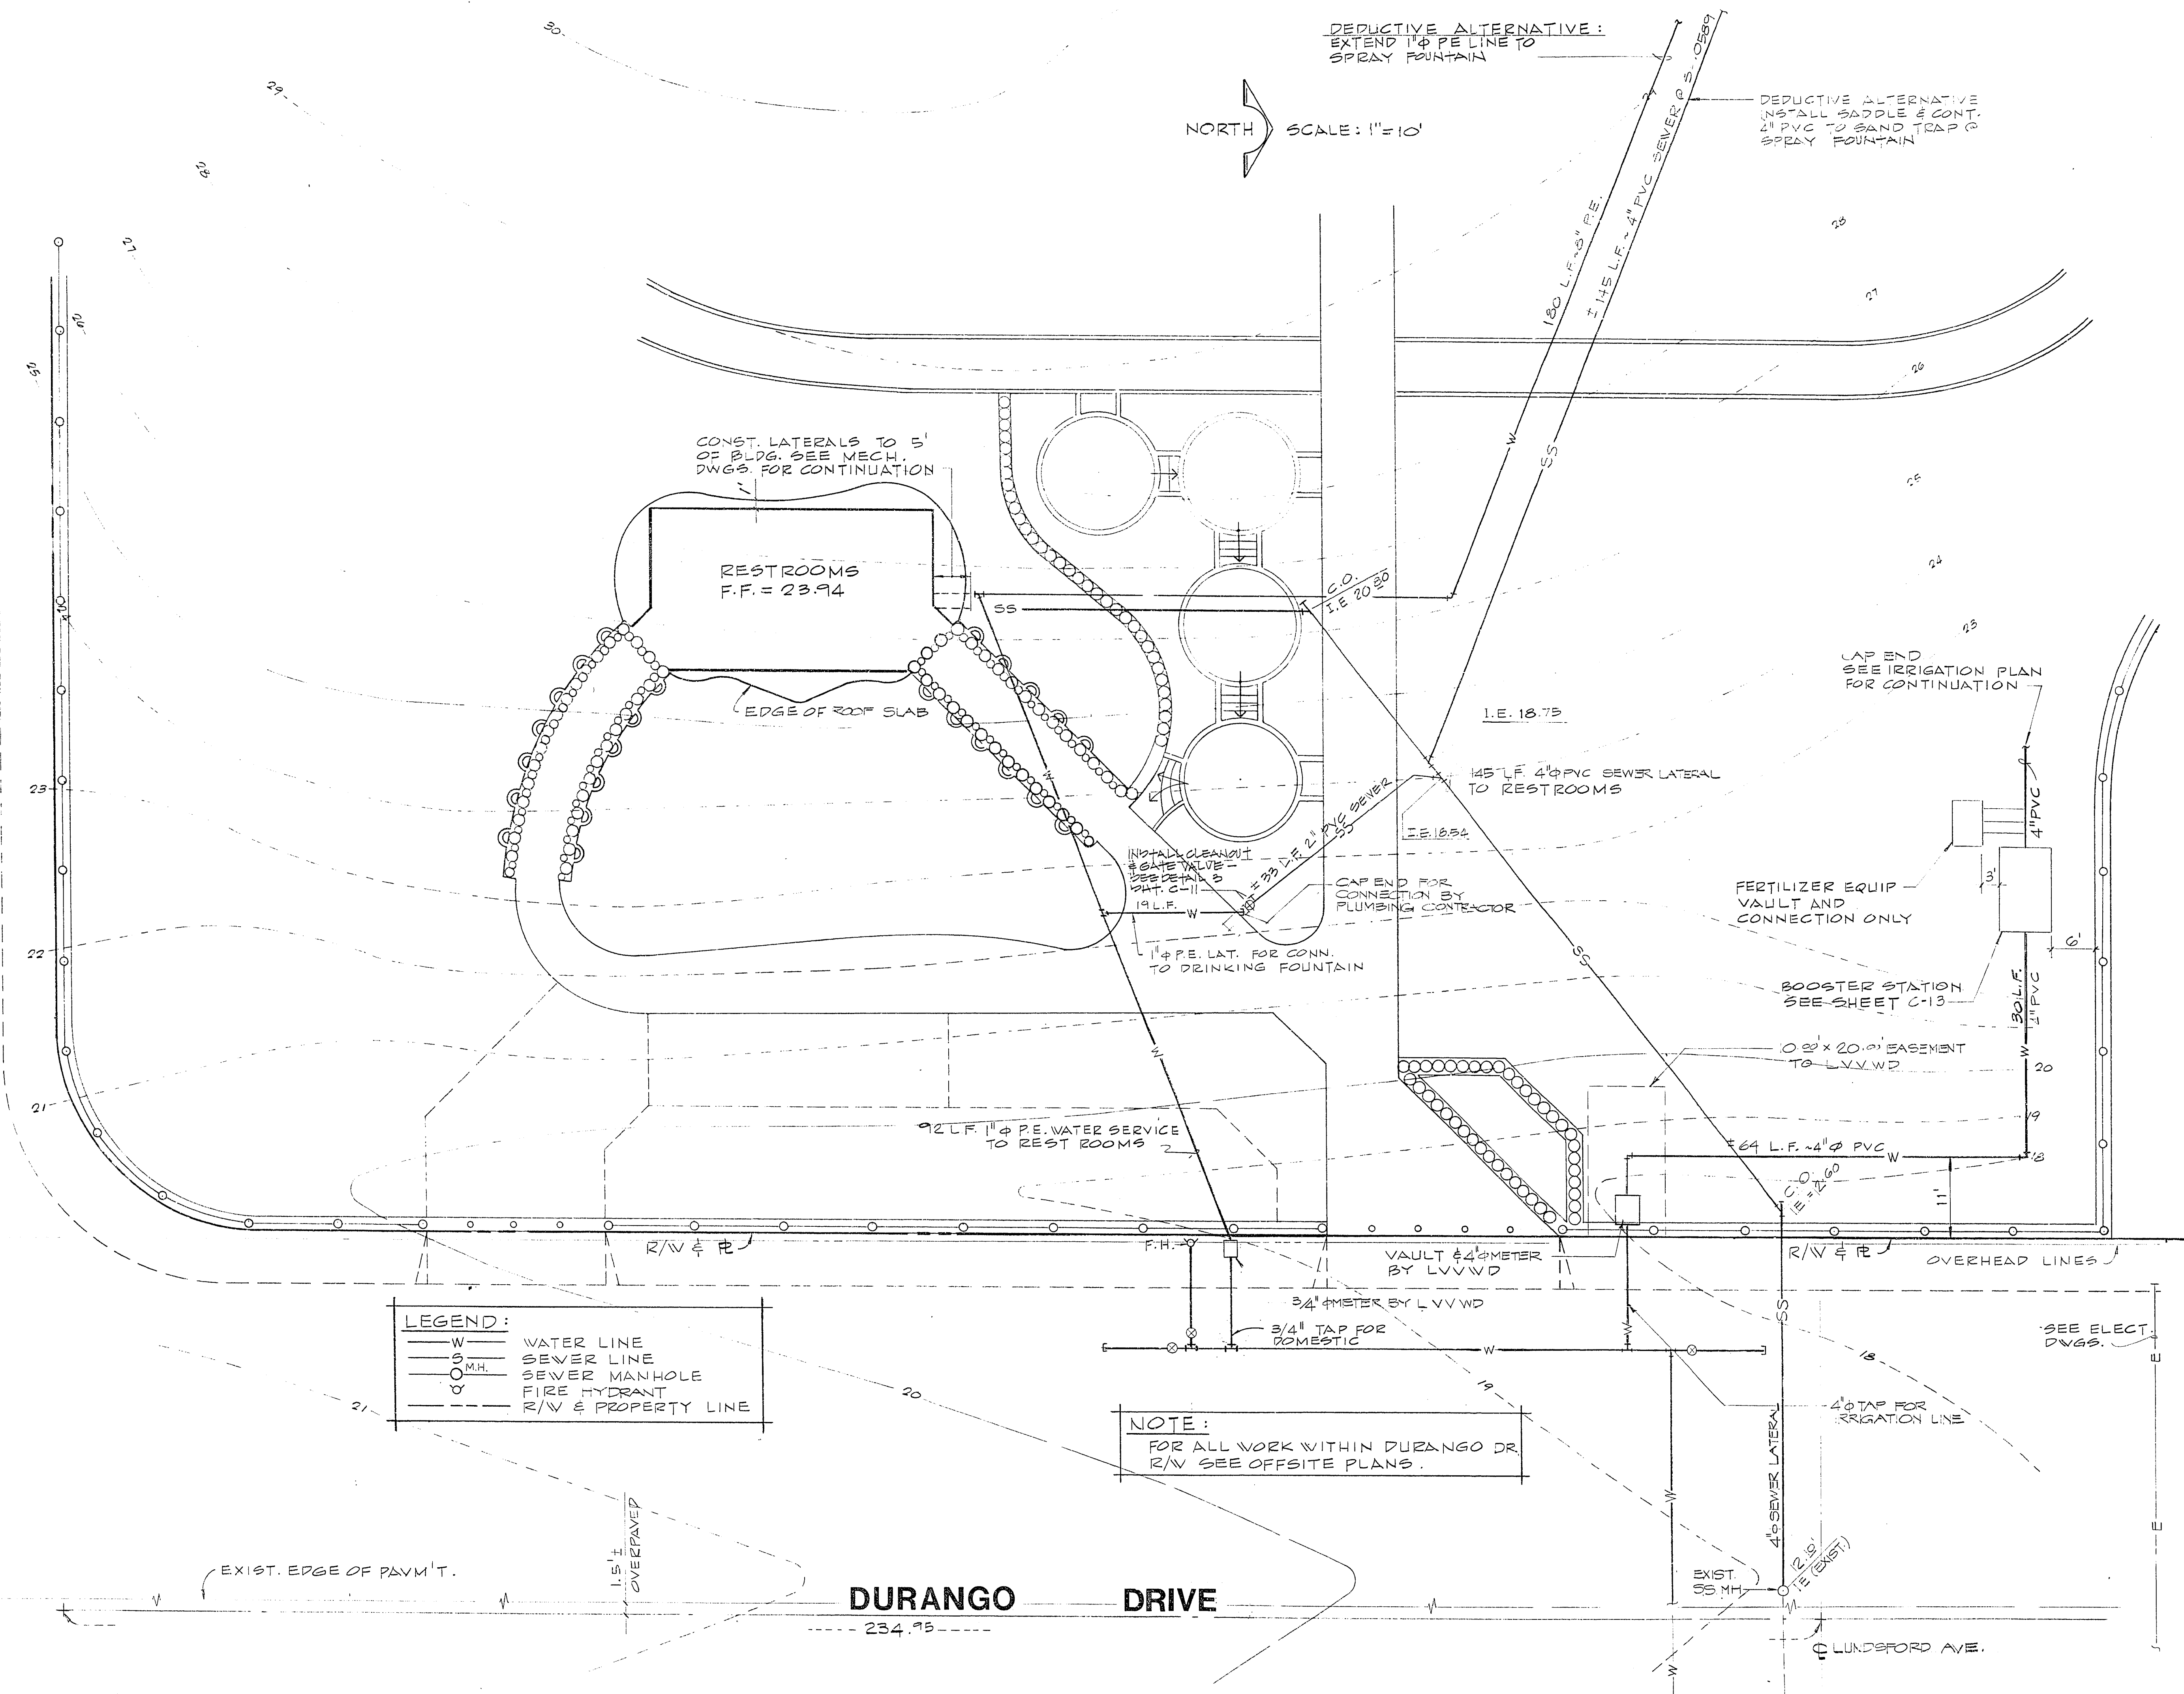

City of Las Vegas, Nevada
**Department of
Design and Development**
Thomas B. Graham, AICP, RLA, Director

DESIGN BY:	SCALE: 1" = 10'
DRAWN BY: S.A.	DATE: 8.26

	REVISIONS	DATE



ANGEL PARK PHASE IIIB RESTROOM AREA UTILITY PLAN



A circular title block with a black border, divided into four horizontal sections by white lines. The top section contains the text "PROJECT NO." in bold, uppercase letters, followed by "WU6292" in a larger, bold, uppercase font. The second section contains the text "DRAWING NO." in bold, uppercase letters, followed by "650.14-V10" in a large, bold, uppercase font. The third section contains the text "SHEET" in bold, uppercase letters, followed by "OF 36" in a bold, uppercase font. The bottom section contains the text "C-10" in a large, bold, uppercase font.

PROJECT NO.
WU6292

DRAWING NO.
650.14-V10

SHEET OF 36
C-10