


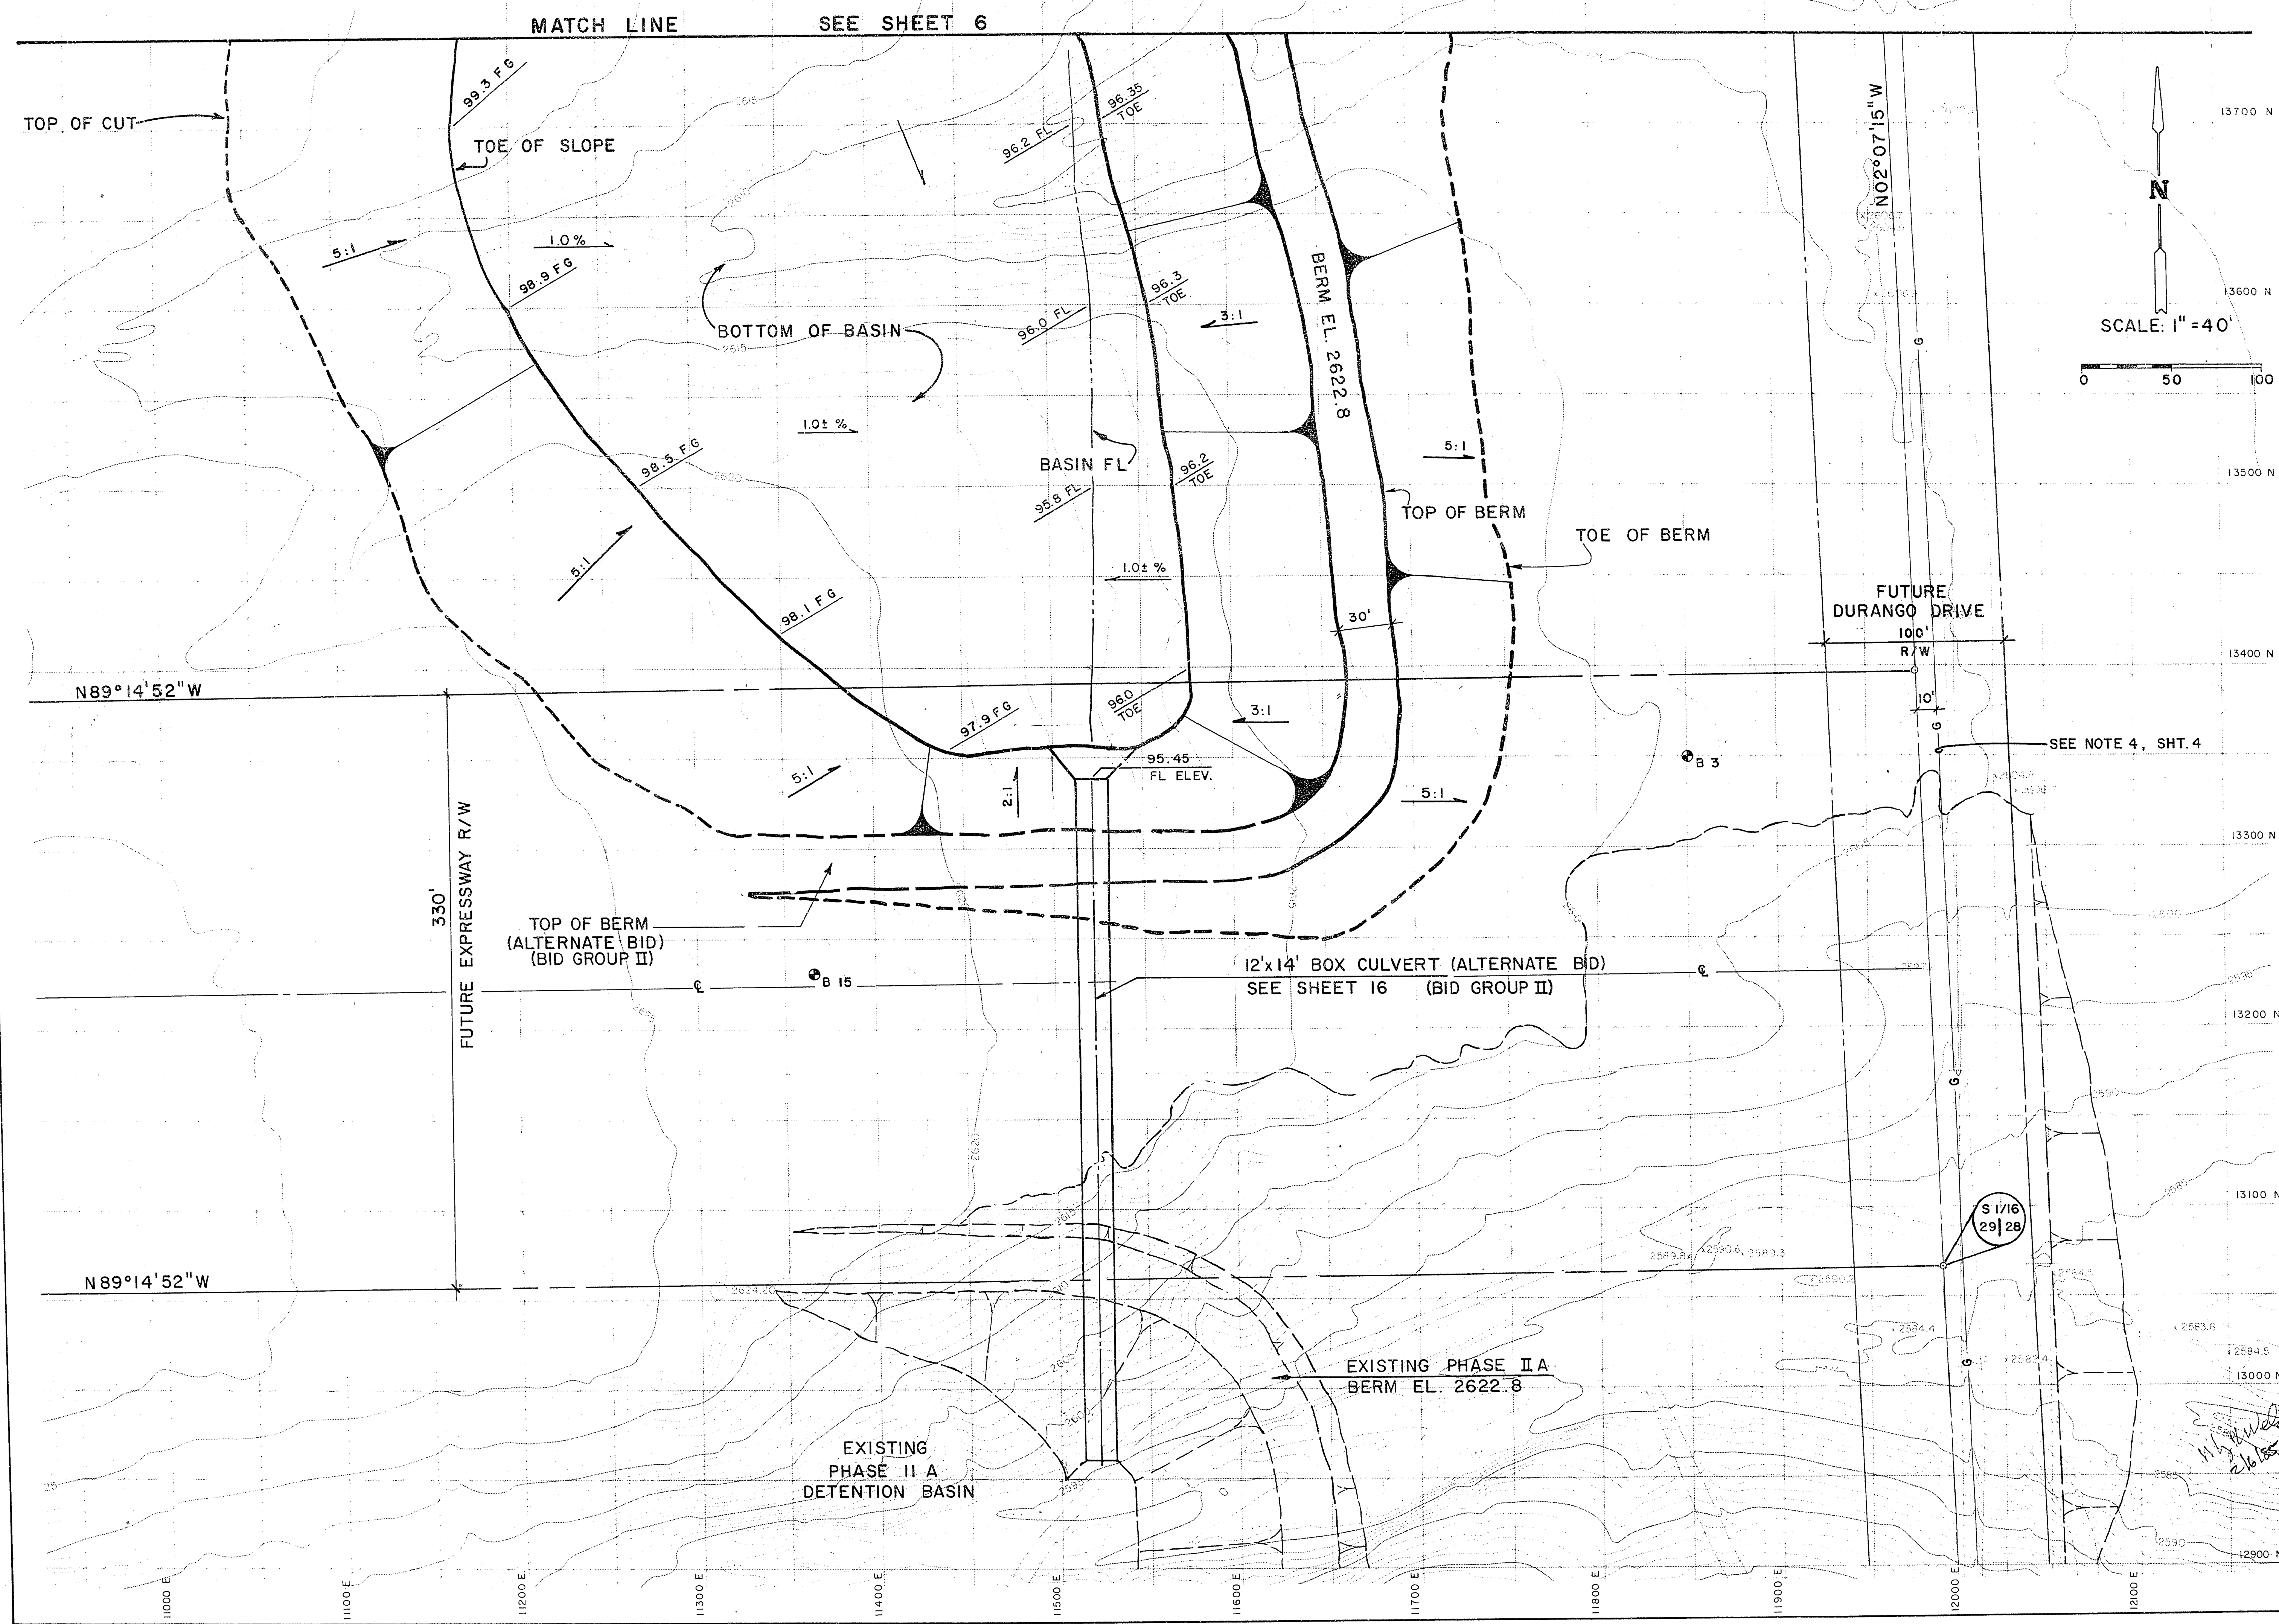

7-14-73

REV	DATE	BY	REVISION
1	7-31-85	MRW	DELETE ALT BID GROUP I, BOX CULVERT FL

CITY OF LAS VEGAS,
NEVADA

CONSULTING ENGINEERS • PLANNERS
2300 PASEO DEL PRADO BUILDING A SUITE 100
LAS VEGAS, NEVADA 89102 PHONE (702) 873-7550

vtn nevada

SEAL

GRADING PLAN I

ANGEL PARK DETENTION BASIN
PHASE II B

TITLE

WO NO. 3061/B

BY VJS/RLG

DATE 2/6/85

SCALE 1" = 40'

SHEET

5

OF 16 SHEETS