
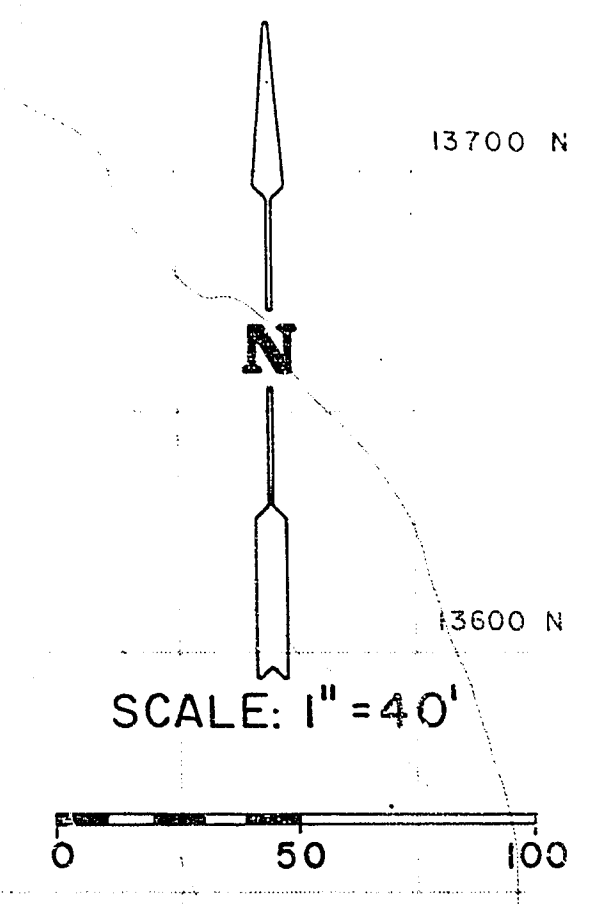


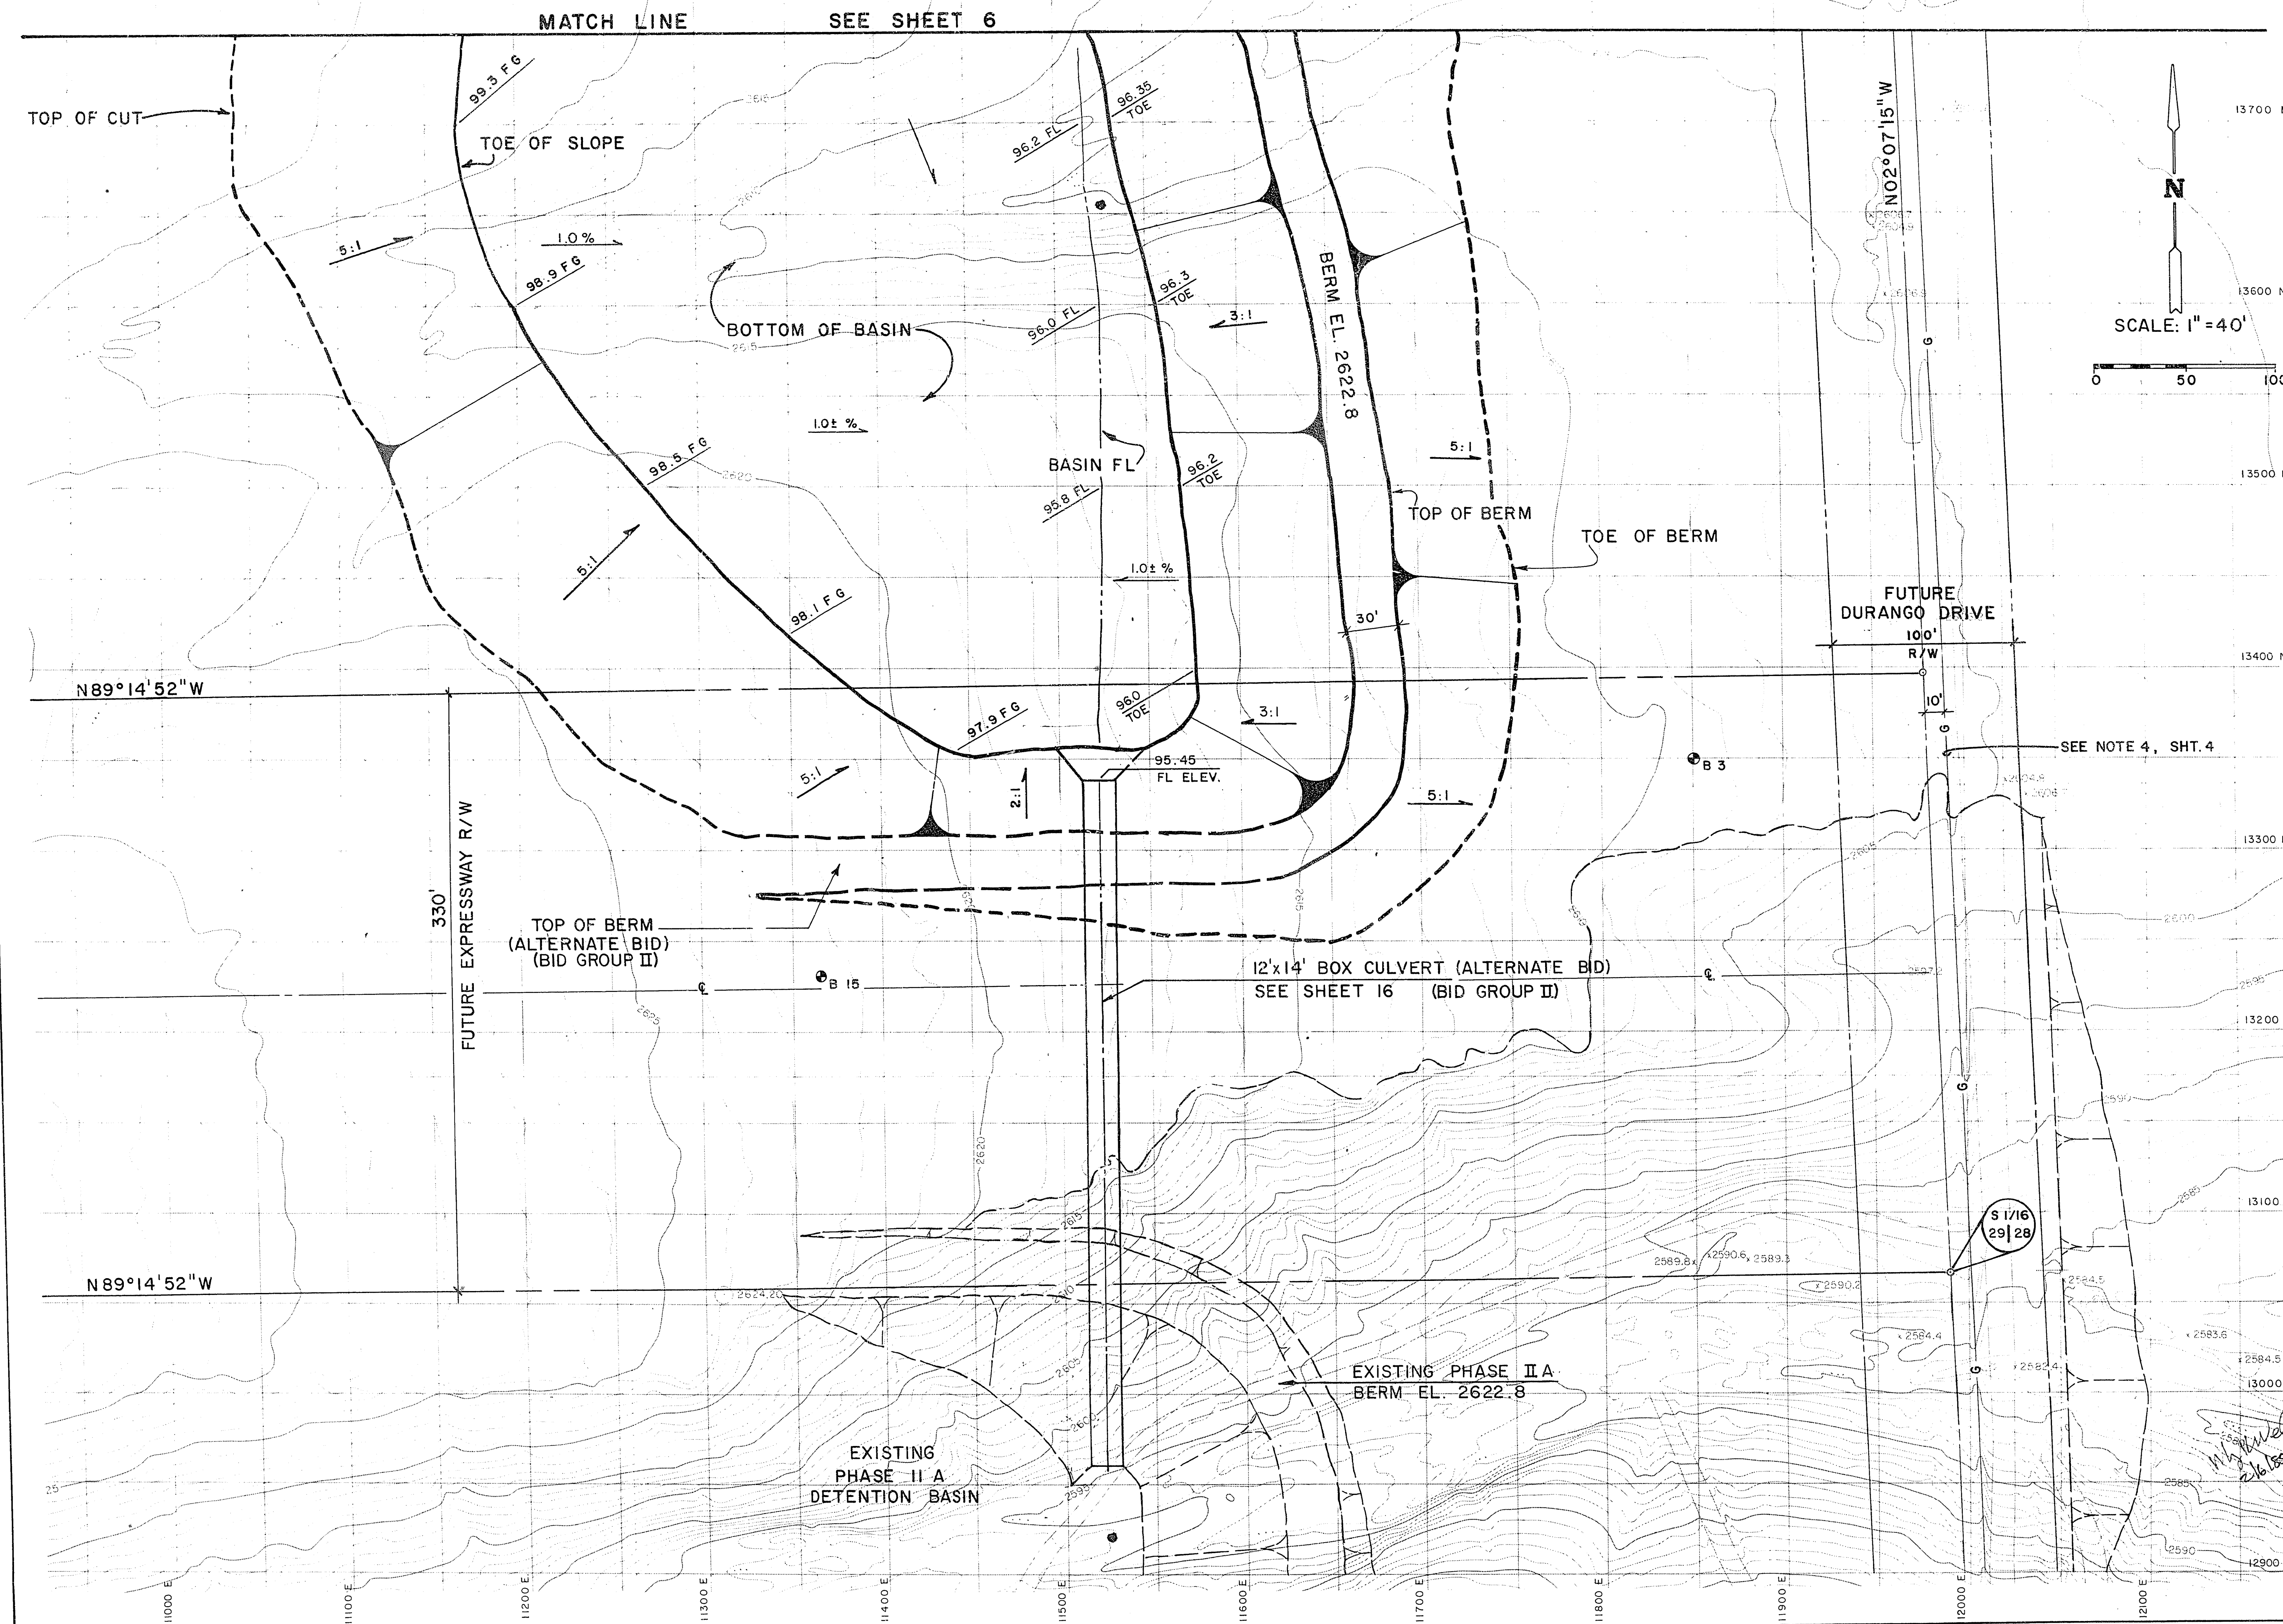

CITY OF LAS VEGAS, NEVADA

CONSULTING ENGINEERS • PLANNERS
 2300 PASO DEL PRADO BUILDING A SUITE 100
 LAS VEGAS, NEVADA 89102 PHONE (702) 873-7550

PROJECT
 ANGEL PARK DETENTION BASIN
 PHASE II B

REVISION

REV	DATE	BY	DESCRIPTION
1	7-31-85	MRW	DELETE ALT BID GROUP I, BOX CULVERT FL

GRADING PLAN I

WO NO. 3061/B
BY VJS/RLG
DATE 2/6/85
SCALE 1" = 40'

SHEET 5
OF 16 SHEETS