


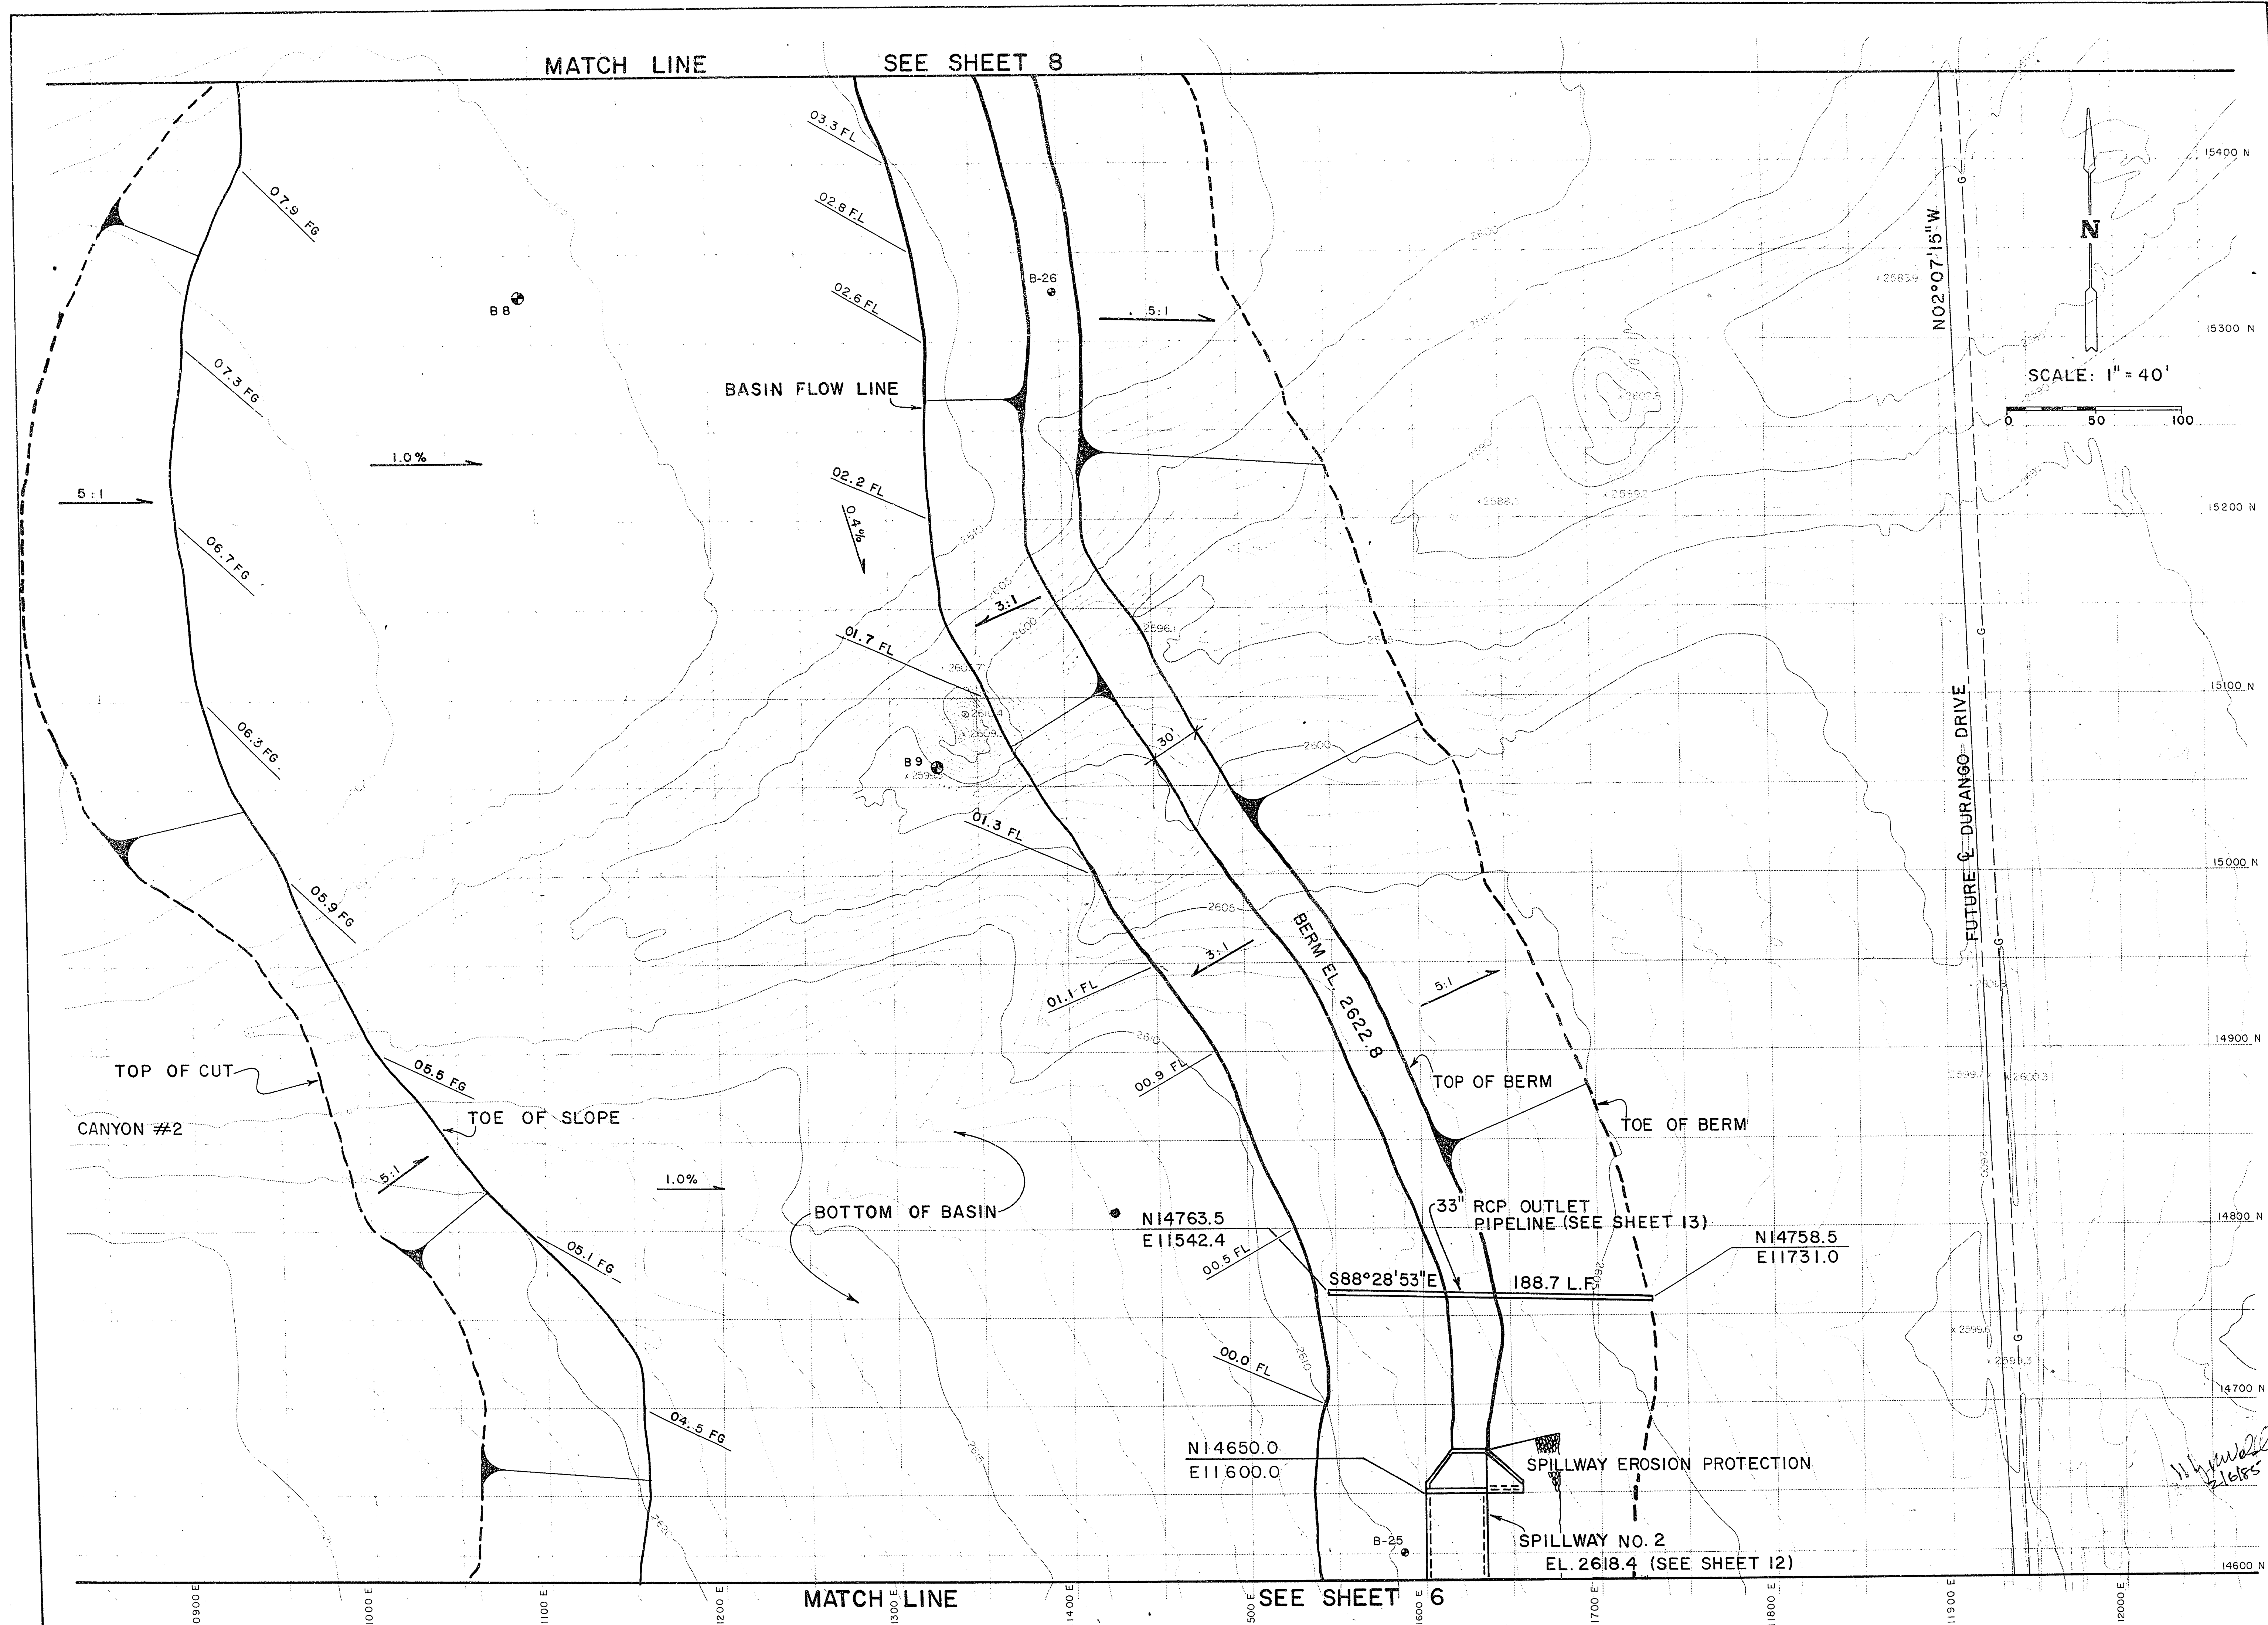

9-12-91

REVISION	BY	DATE

CITY OF LAS VEGAS,
NEVADA

CONSULTING ENGINEERS • PLANNERS
2300 PASEO DEL PRADO, BUILDING A SUITE 100
LAS VEGAS, NEVADA 89102 PHONE (702) 873-7550

vtm nevada

GRADING PLAN 3

ANGEL PARK DETENTION BASIN
PHASE IIB

WO NO. 3061/B
BY VJS/RLG
DATE 2/6/85
SCALE 1" = 40'

SHEET 7
OF 16 SHEETS

650.14-V8