


9-13-92

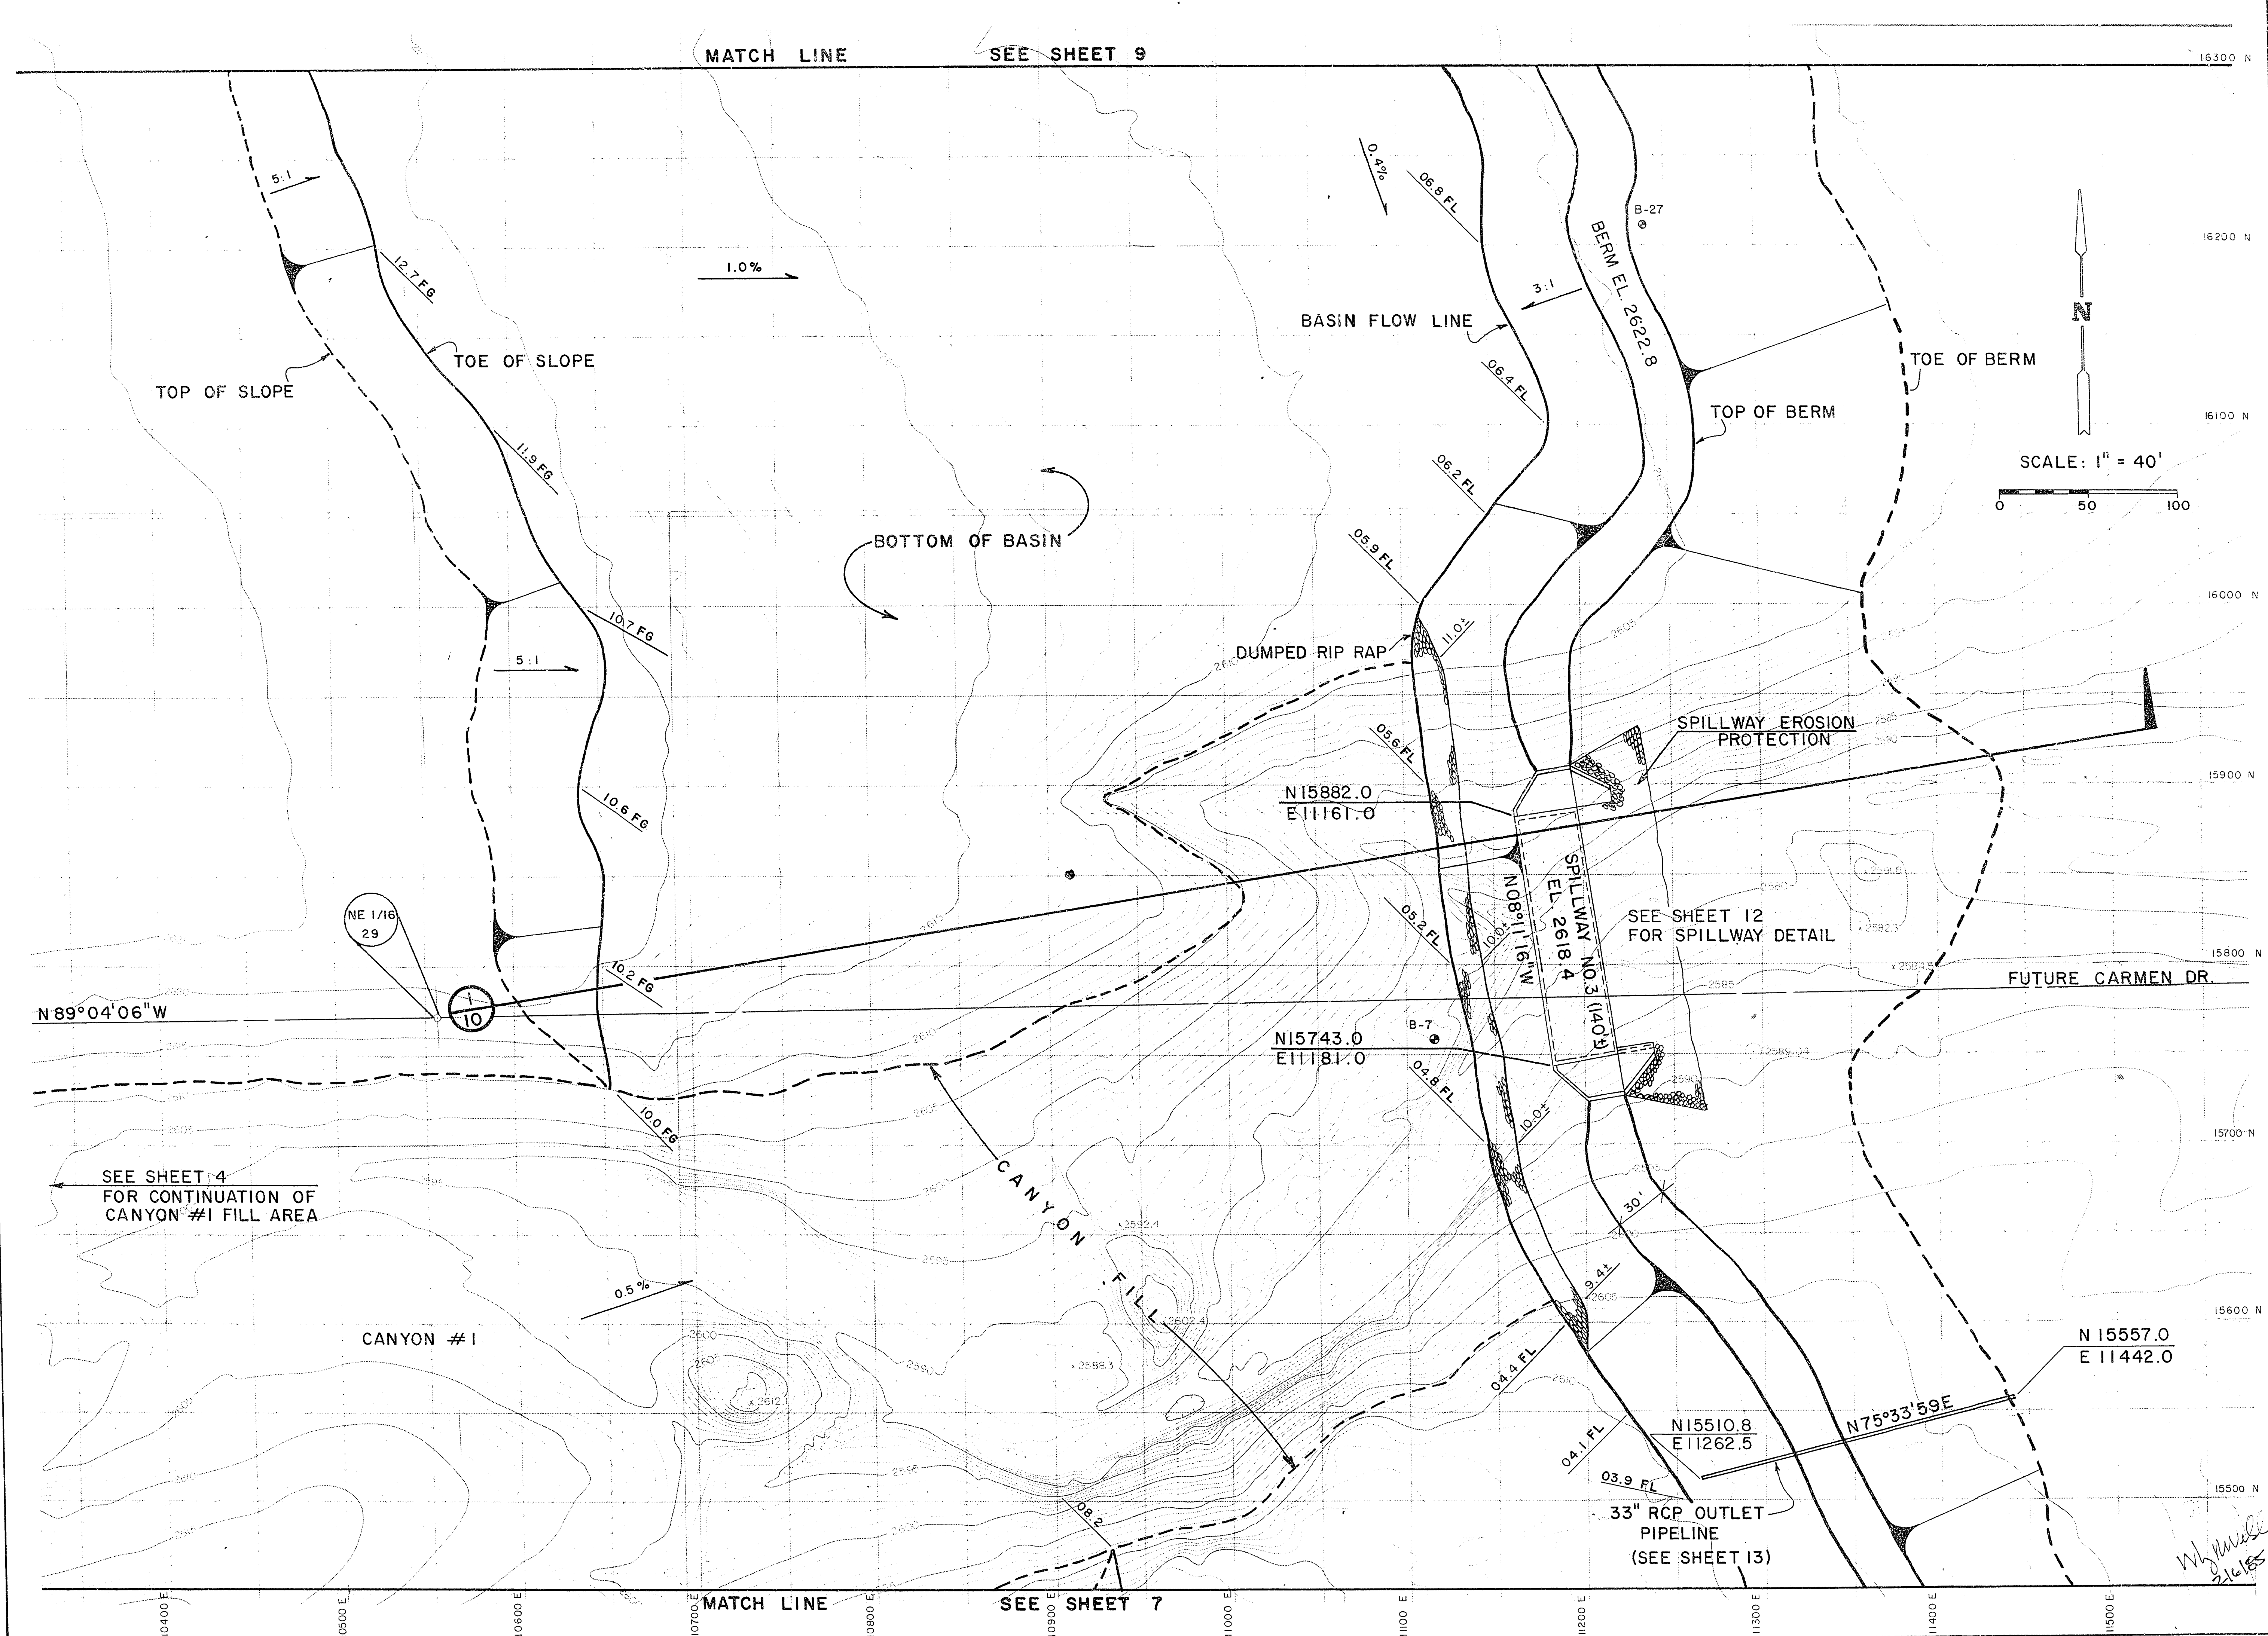

CITY OF LAS VEGAS, NEVADA	REV	DATE	BY	REVISION
CONSULTING ENGINEERS • PLANNERS 2300 PASEO DEL PRADO, BUILDING A, SUITE 100 LAS VEGAS, NEVADA 89102 PHONE (702) 873-7550	PROJECT			
	ANGEL PARK DETENTION BASIN PHASE II B			
TITLE				
GRADING PLAN 4				
WO NO. 3061/B				
BY VJS/RLG				
DATE 2/6/85				
SCALE 1" = 40'				
SHEET				
8				
OF 16 SHEETS				

650.14-V8