

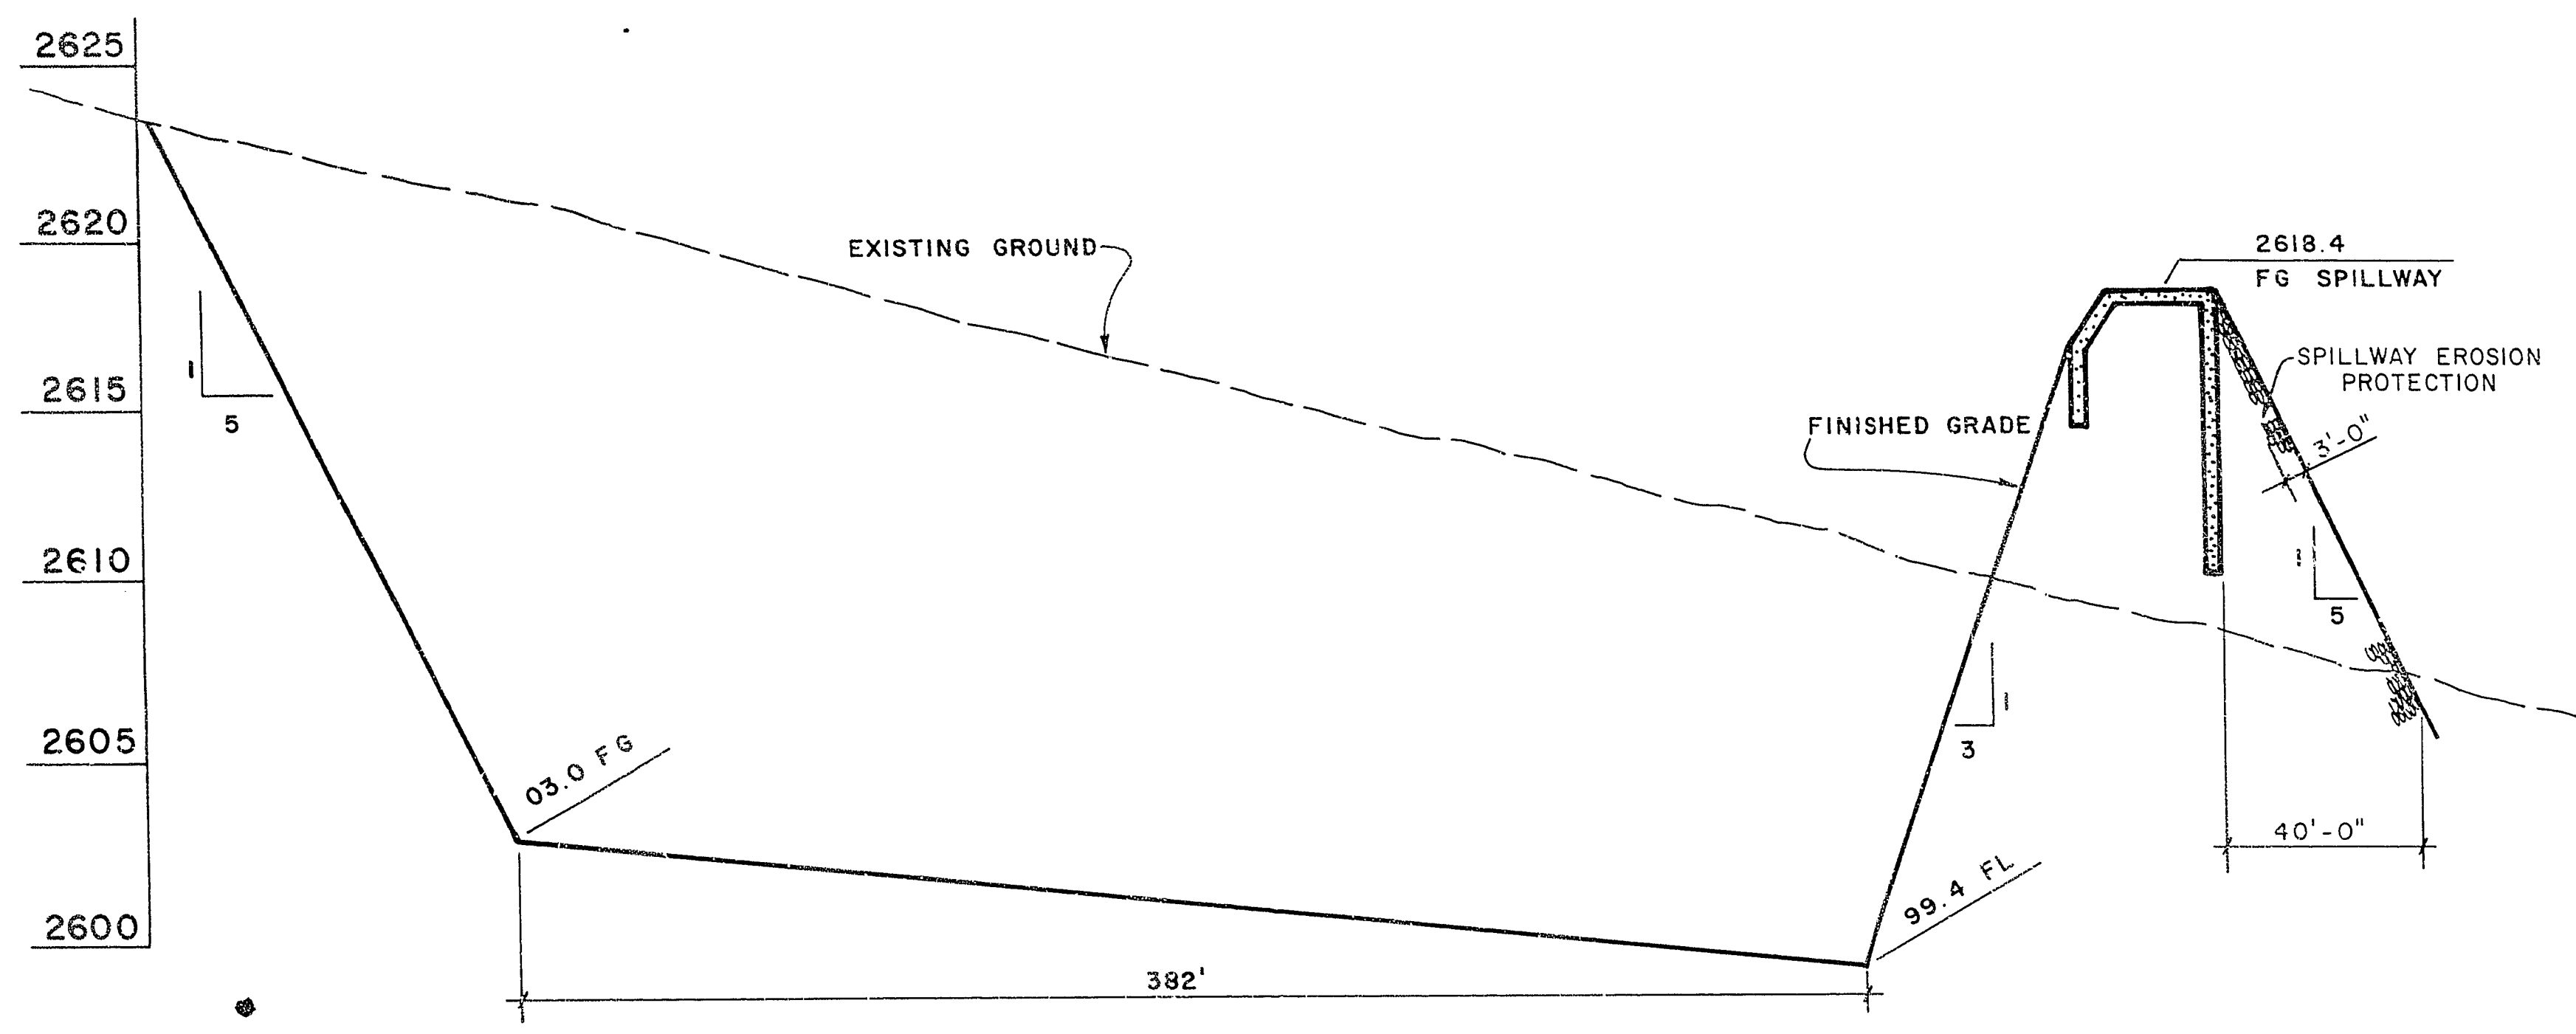


9-13-94

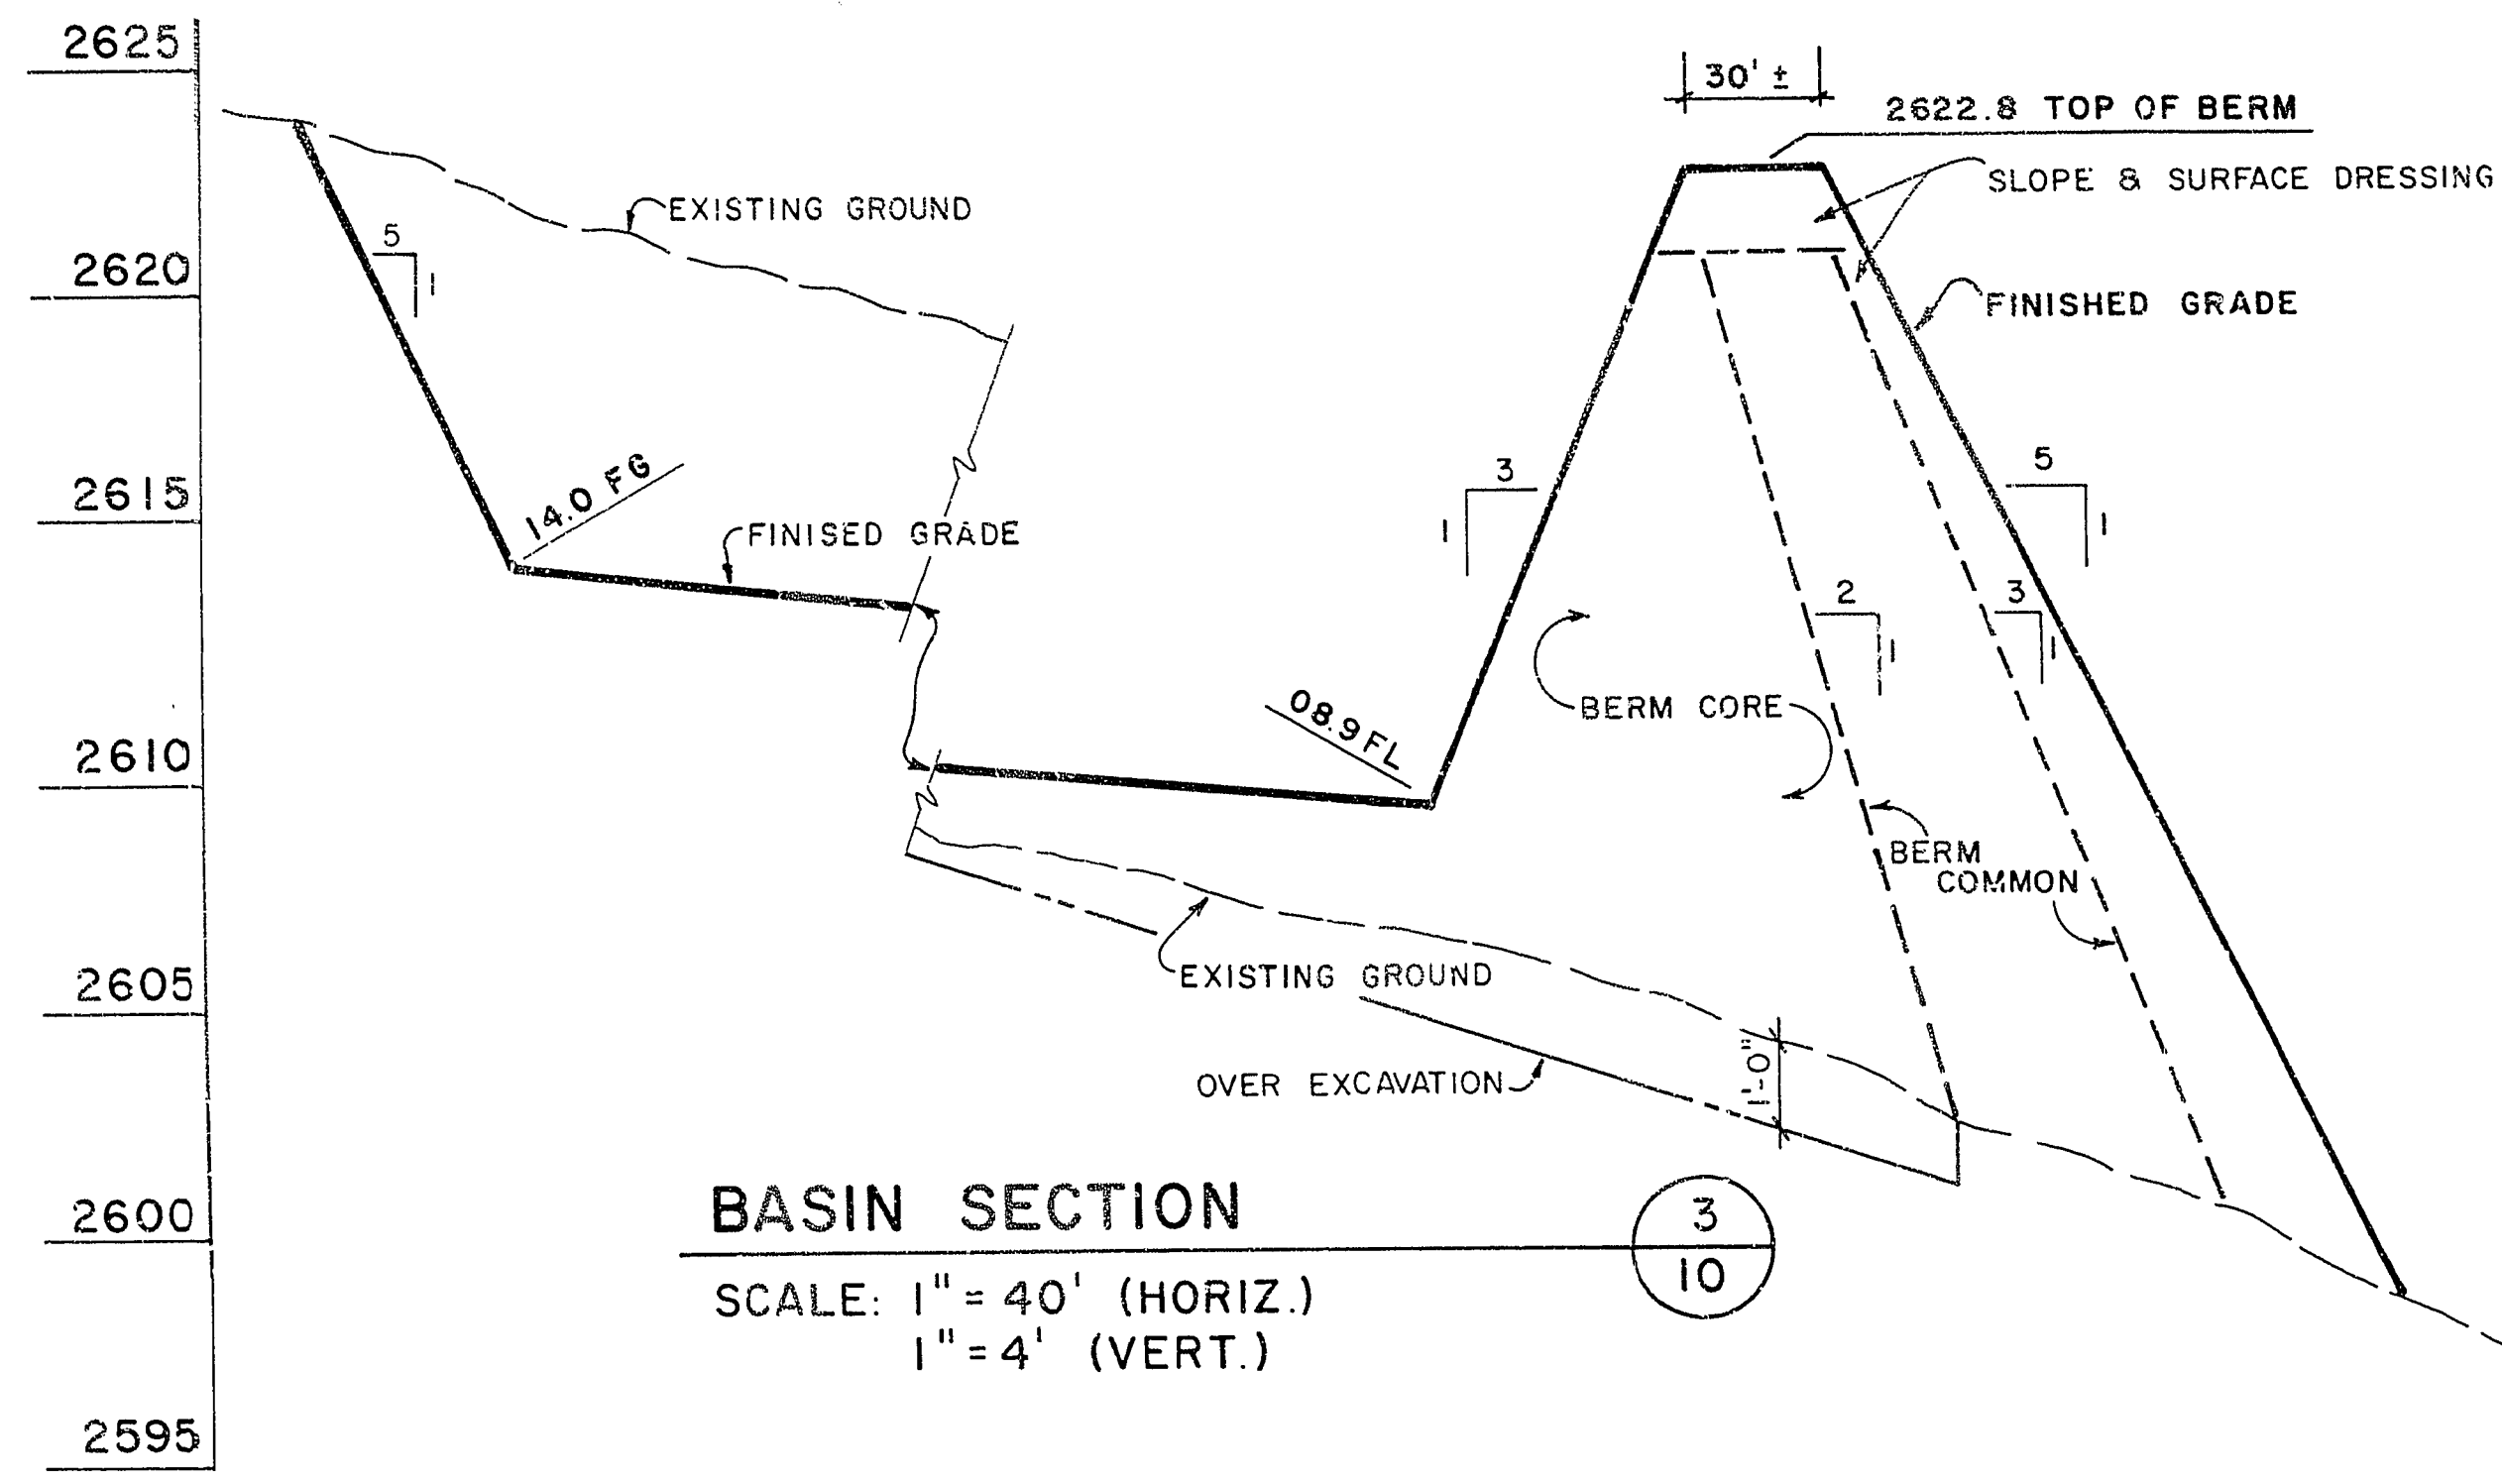

NOTE:
SEE THE EMBANKMENT & EXCAVATION SECTIONS OF THE SPECIFICATIONS FOR THE DIMENSIONS, THE SLOPE AND SURFACE DRESSING, BERM CORE, BERM COMMON, CANYON COMMON & STRUCTURAL FILL.

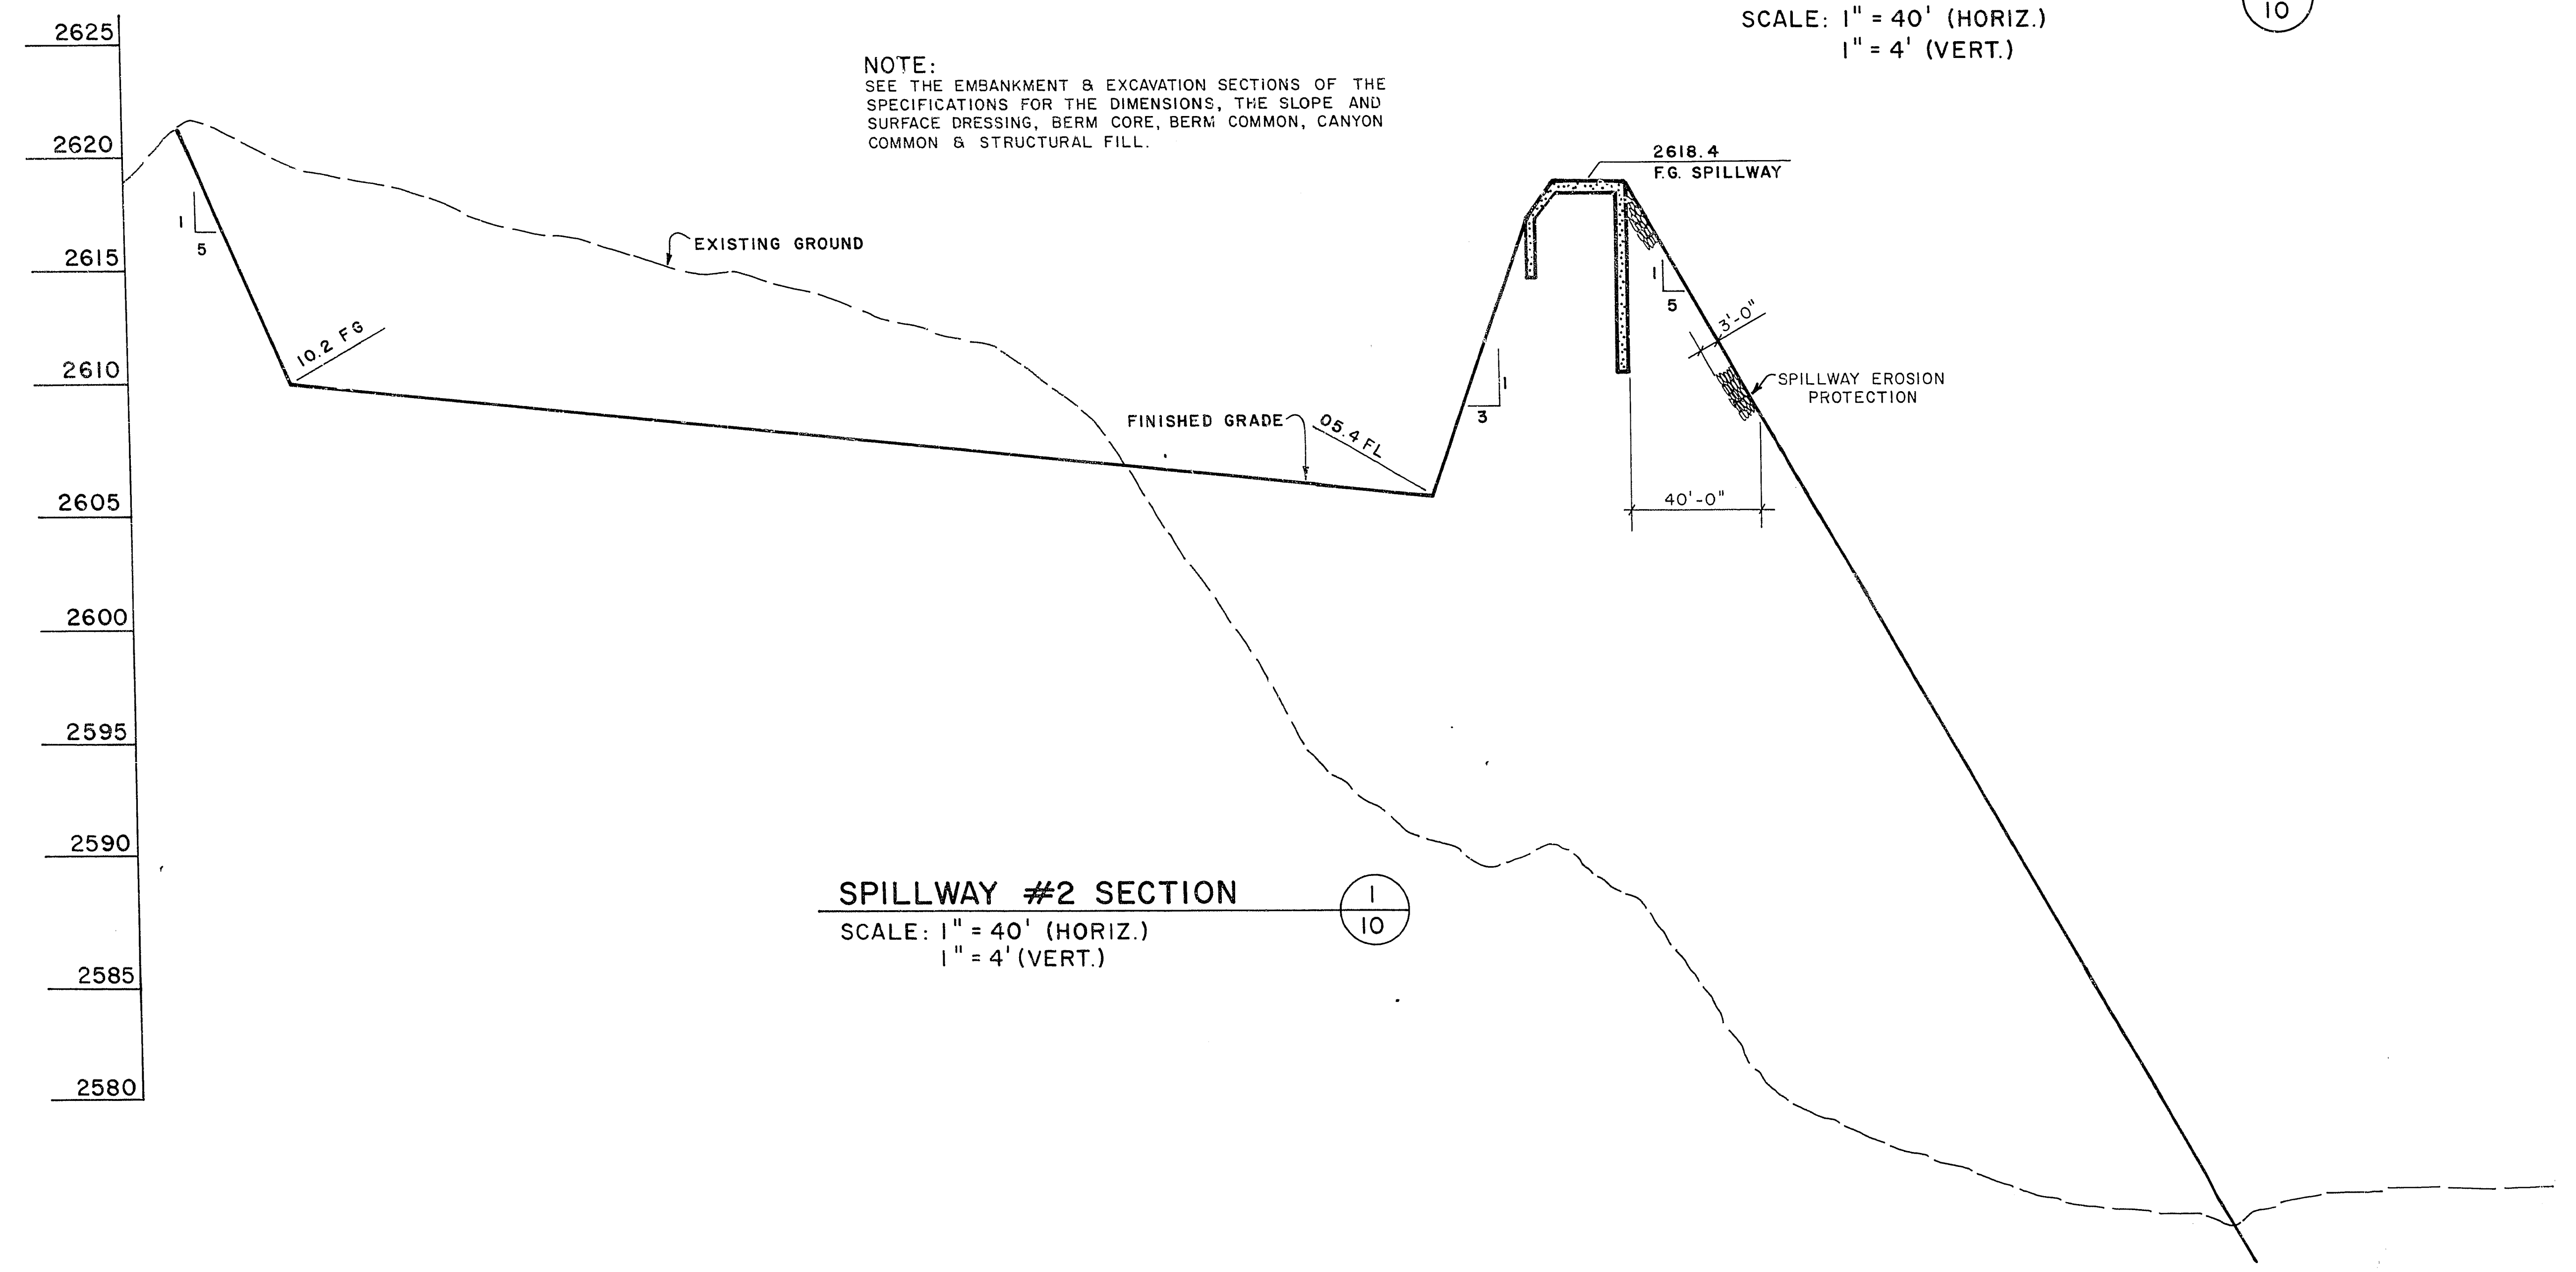

CITY OF LAS VEGAS,
NEVADA

CONSULTING ENGINEERS • PLANNERS
2300 PASEO DEL PRADO BUILDING A SUITE 100
LAS VEGAS, NEVADA 89102 PHONE (702) 873-5550

vtm nevada

GRADING PLAN SECTIONS

ANGEL PARK DETENTION BASIN
PHASE II B

WO NO. 3061/B
BY VJS/RLG
DATE 2/6/85
SCALE 1"=40' (H)
1"=4' (V)
SHEET 10
OF 16 SHEETS

My 2/22/85
2/6/85