




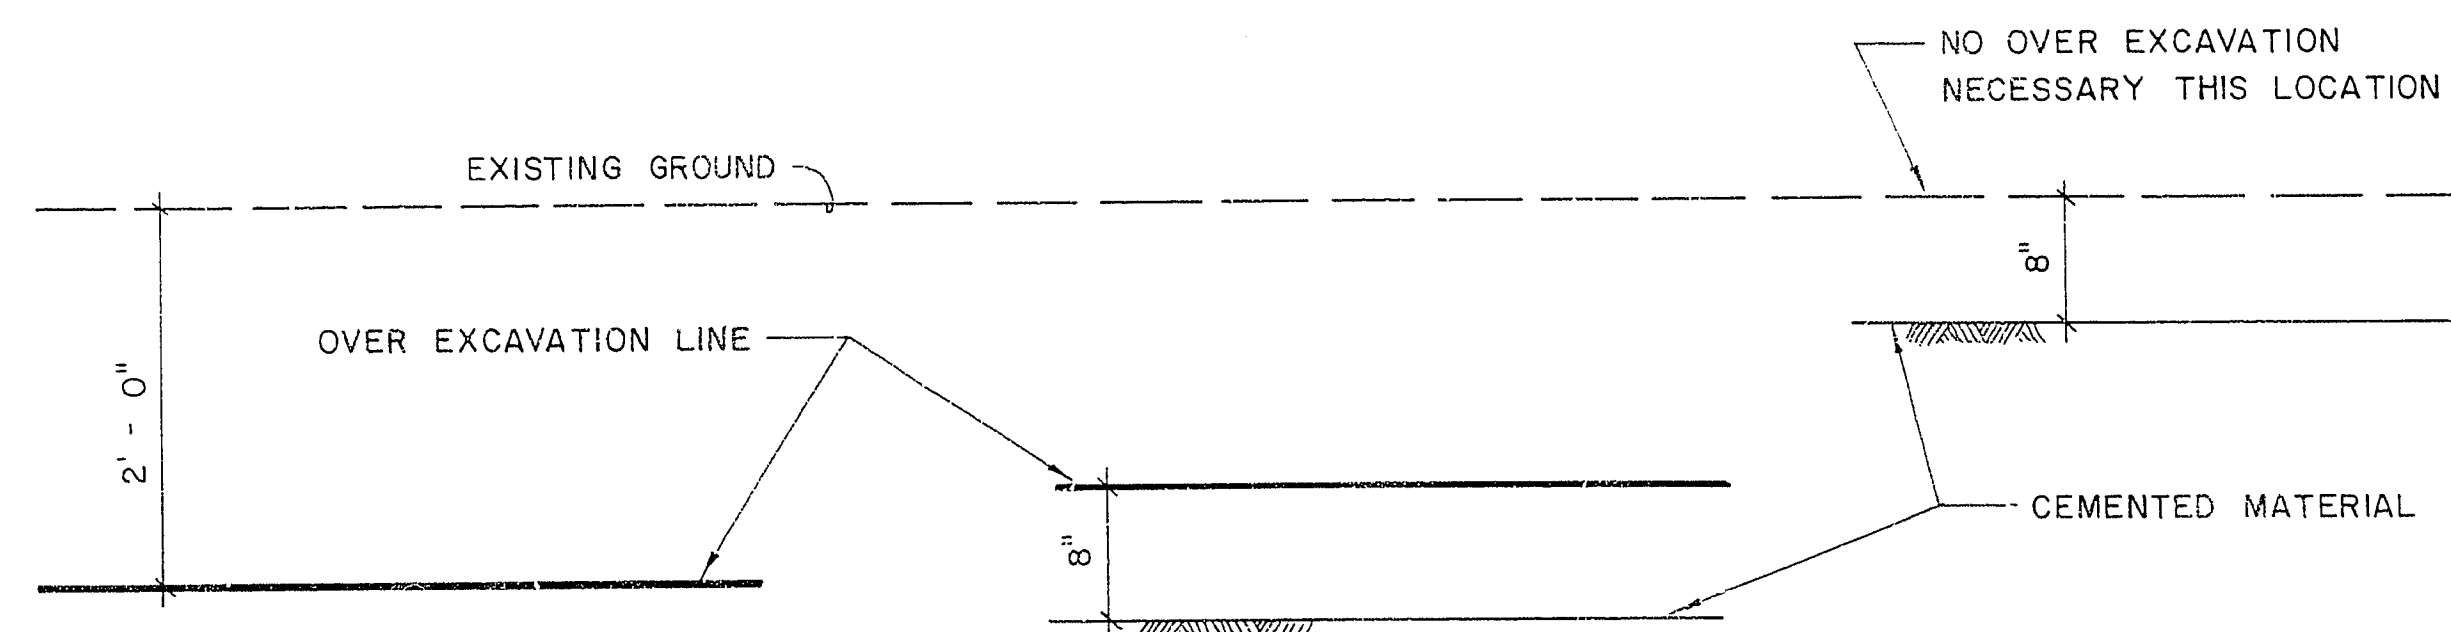

OVER EXCAVATION DETAIL - BERM CORE & SPILLWAY EMBANKMENT
1" = 1' - 0"

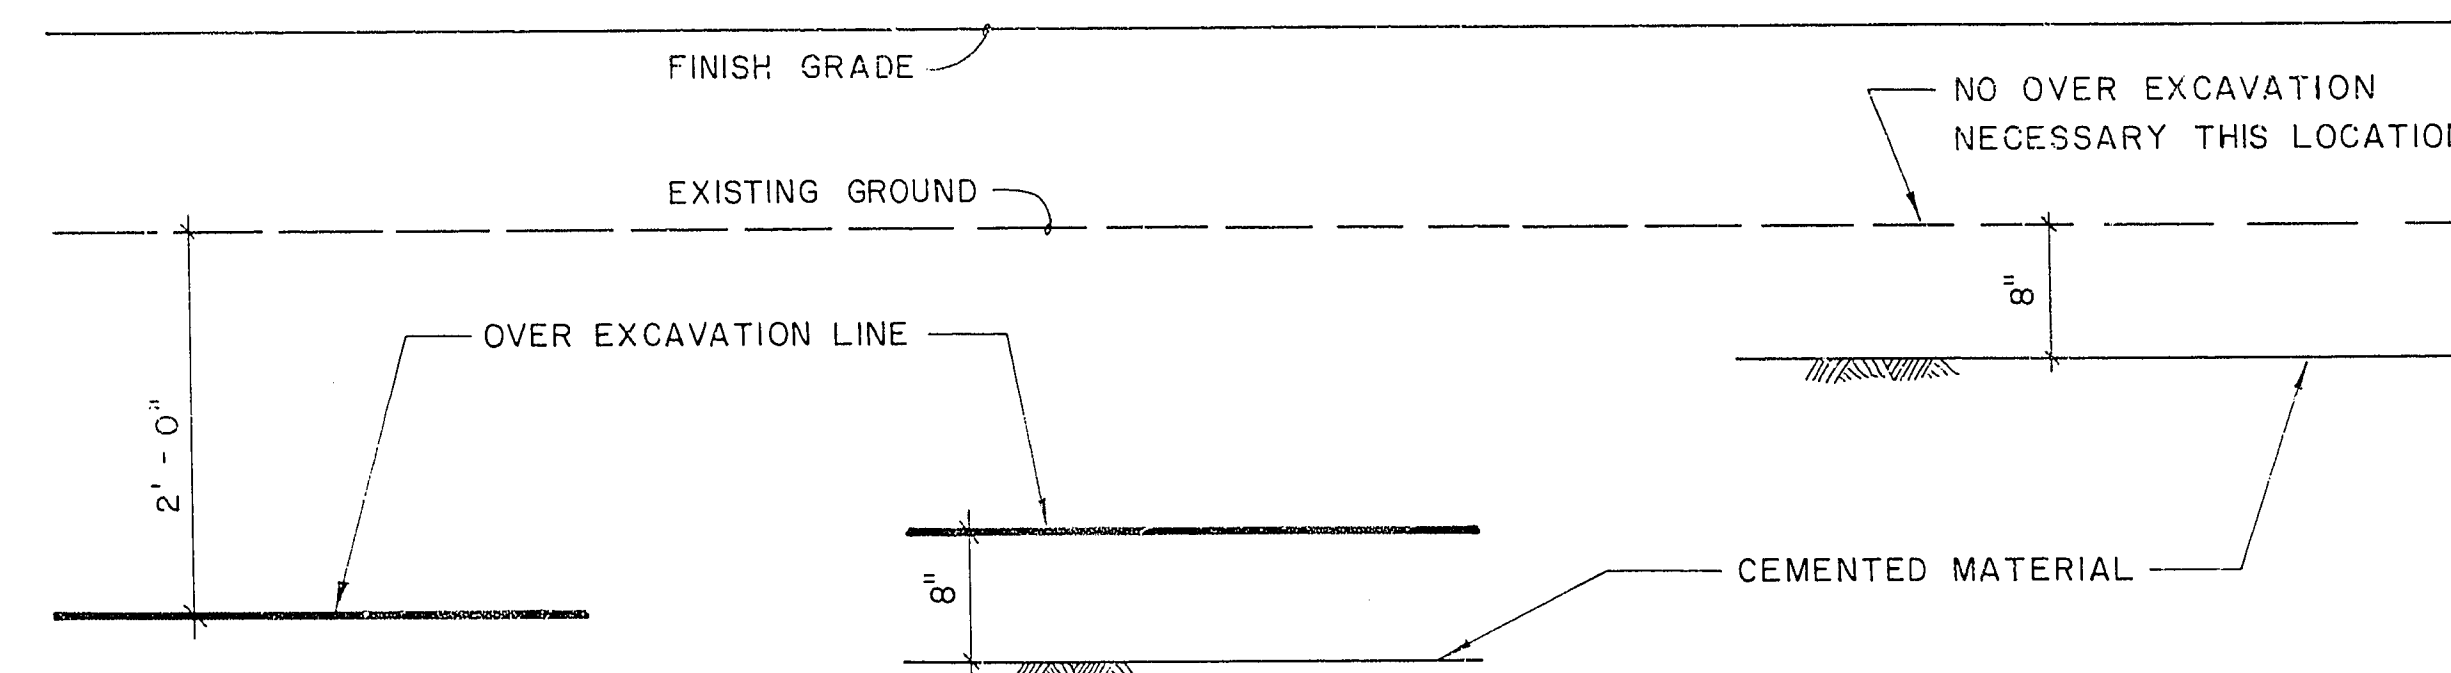


OVER EXCAVATION DETAIL - STRUCTURAL EMBANKMENT
1" = 1' - 0"

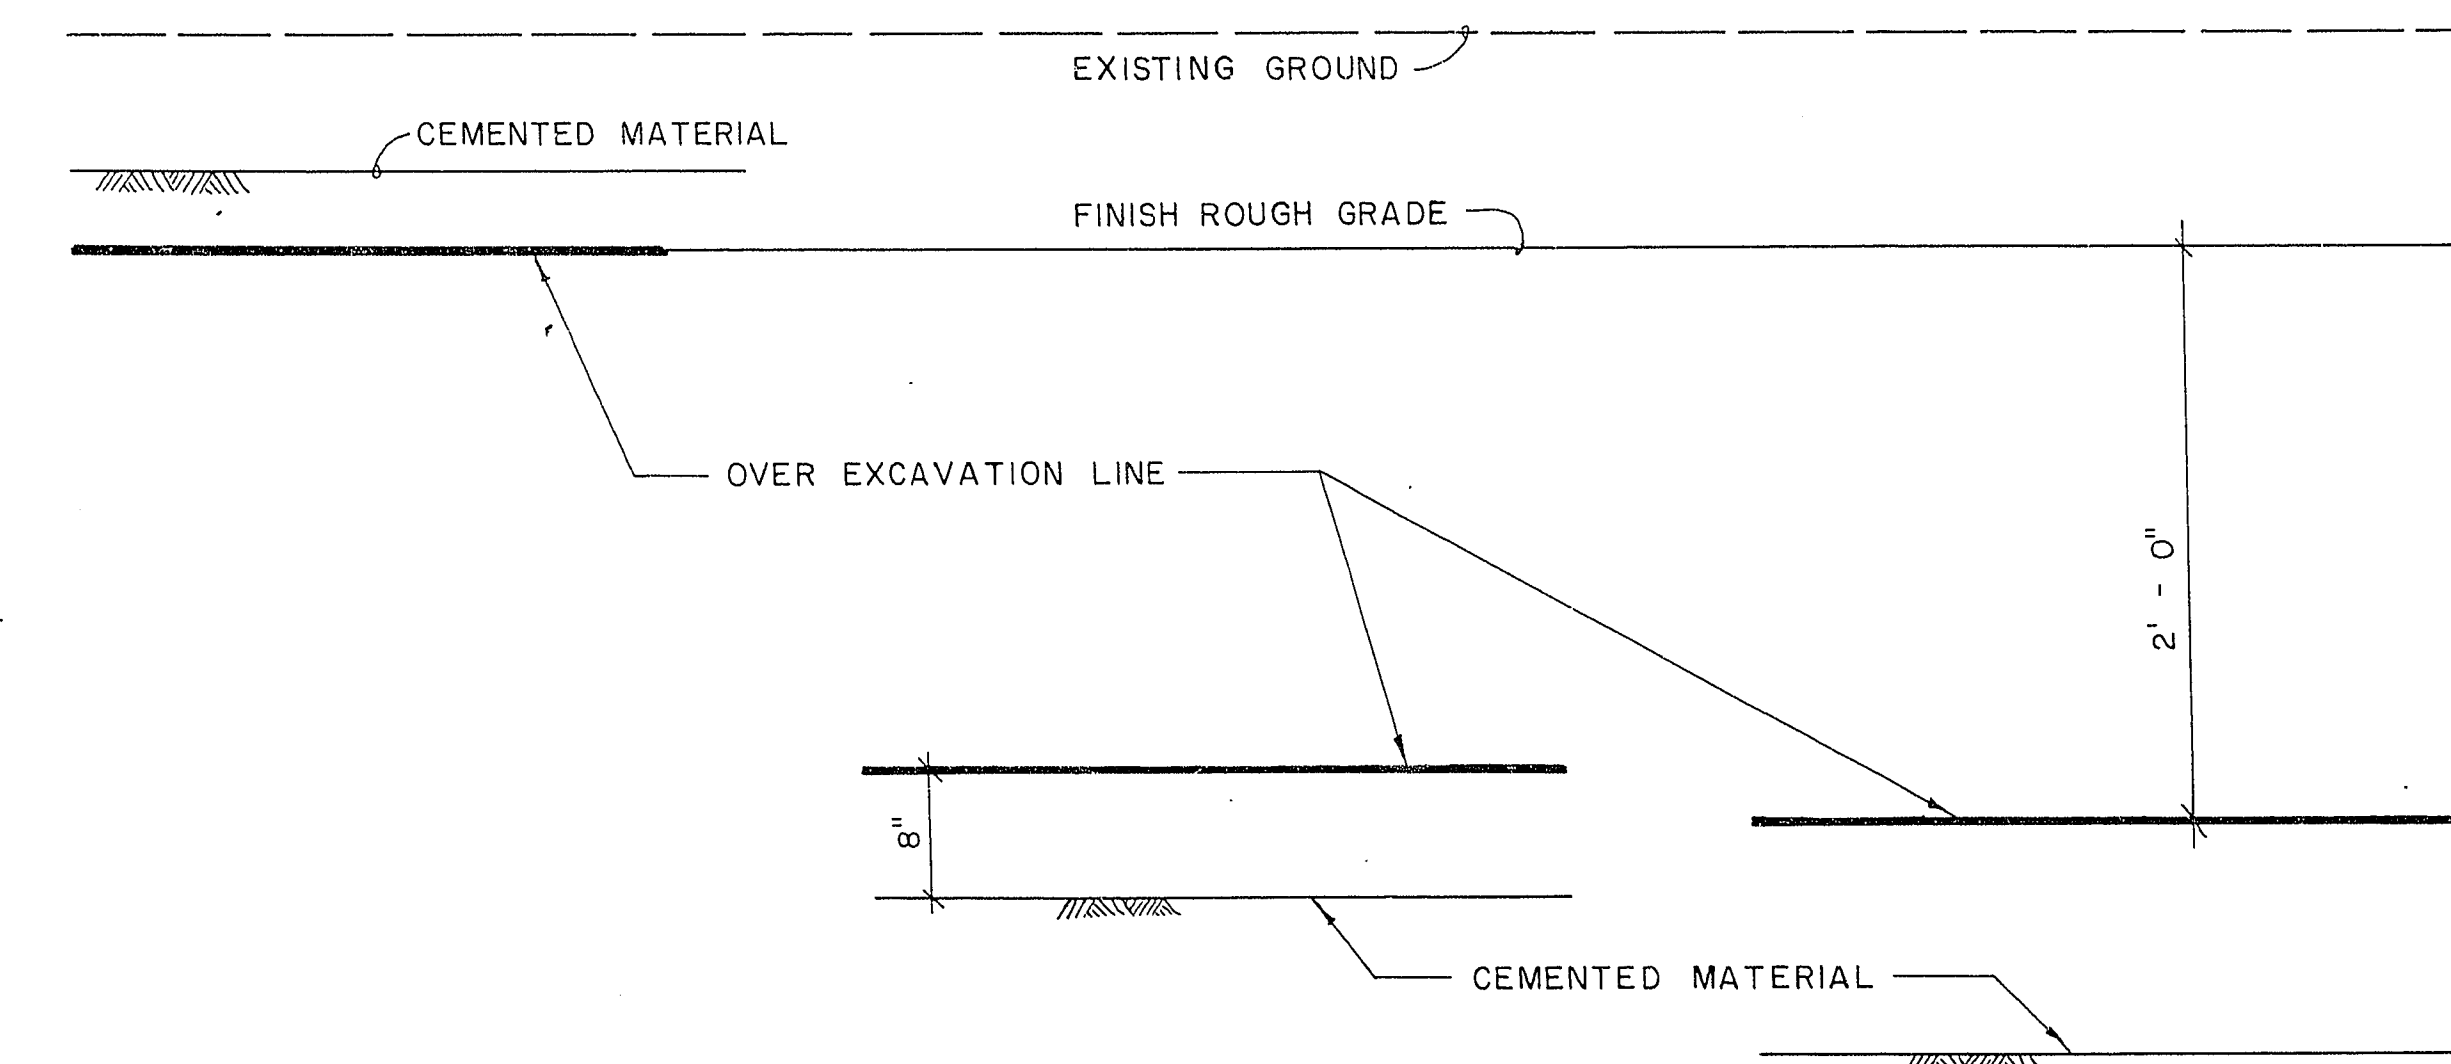


OVER EXCAVATION DETAIL - STRUCTURAL EMBANKMENT
1" = 1' - 0"

NOTES

1. REFER TO SECTION 200 OF THE SPECIFICATIONS FOR AN EXPLANATION OF OVER EXCAVATION DETAILS.
2. WINDROW DETAILS ARE FOR PARTICLE SIZES 2'-6" AND GREATER. PLACEMENT LIMITED TO CERTAIN AREAS OF EMBANKMENT. SEE SPECIFICATION SECTION 200.

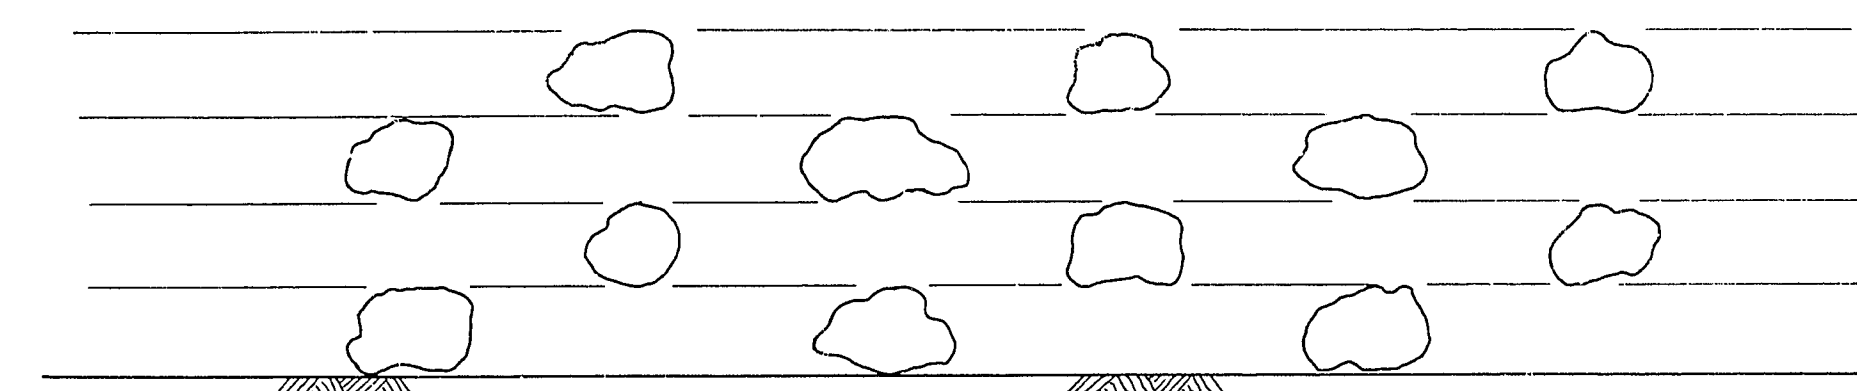


SECTION

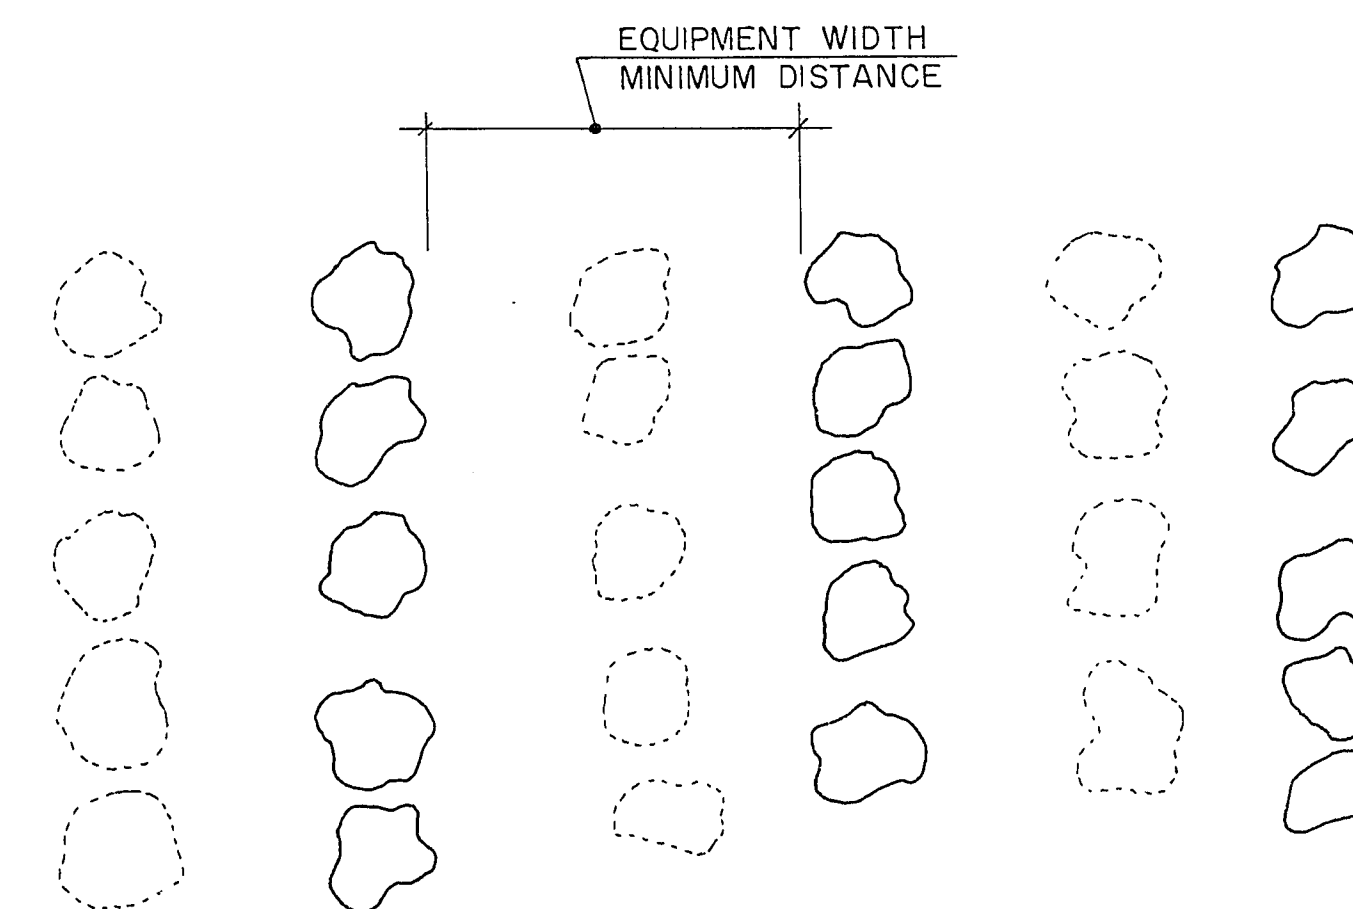

PLAN

WINDROW DETAILS
NO SCALE

CITY OF LAS VEGAS,
NEVADA

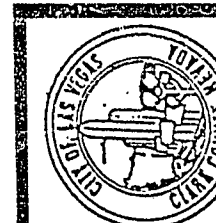

GRADING PLAN DETAILS

ANGEL PARK DETENTION BASIN
PHASE II B

TITLE

PROJECT

WO NO. 3061 / B

BY MJB

DATE 2/6/85

SCALE AS NOTED

SHEET

11

OF 16 SHEETS

650.14-V8