



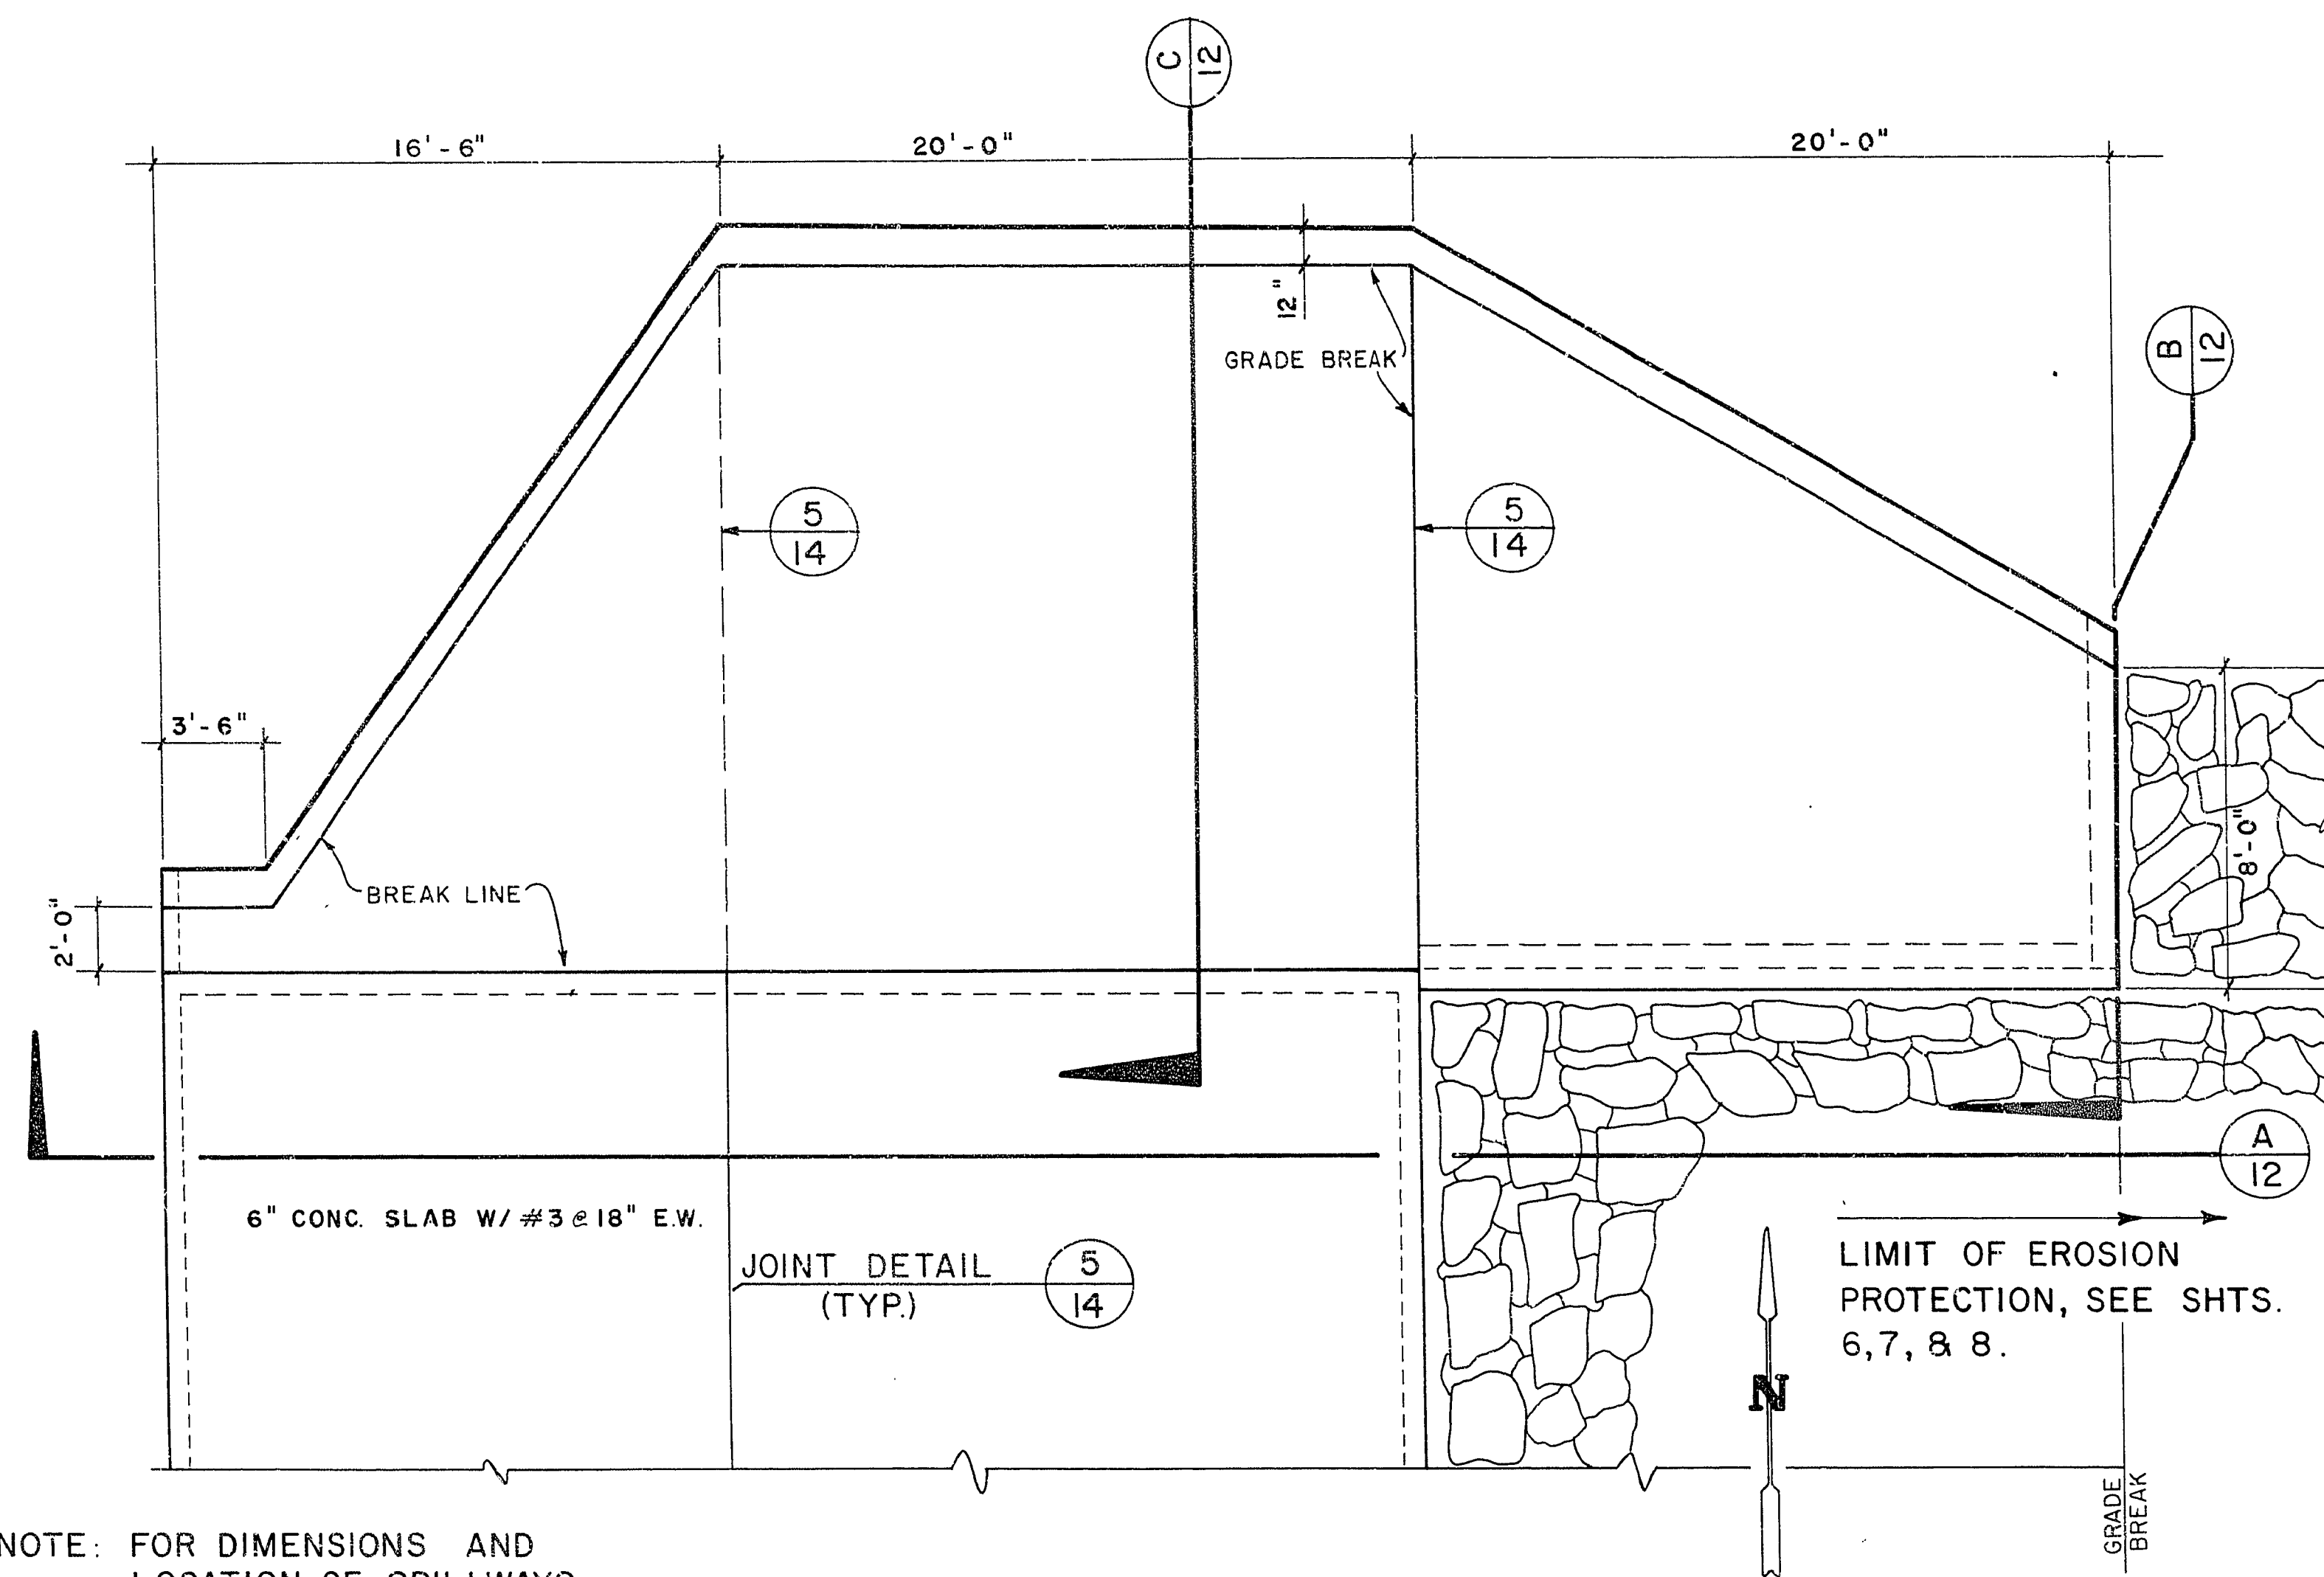

SPILLWAY AND ENDWALL PLAN


1" = 4'-0"

NOTE: FOR DIMENSIONS AND LOCATION OF SPILLWAYS SEE SHTS. 6, 7, & 8.

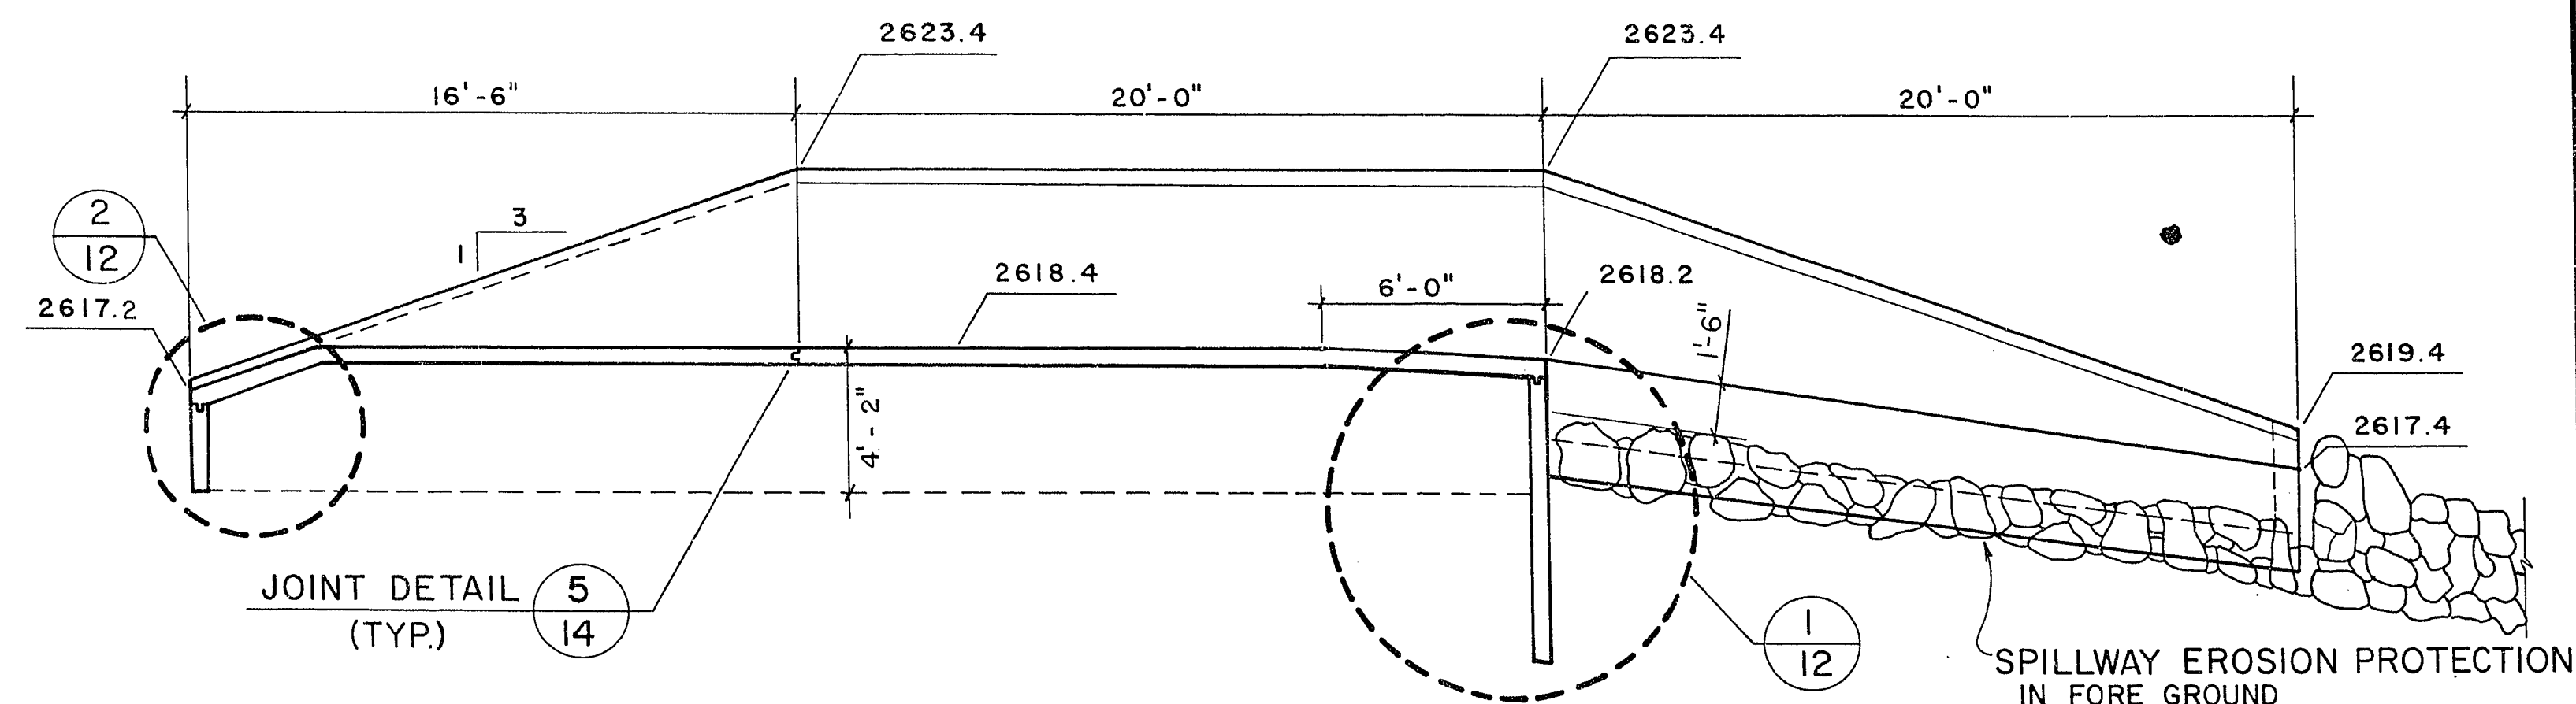

SPILLWAY SECTION

1" = 4'-0"

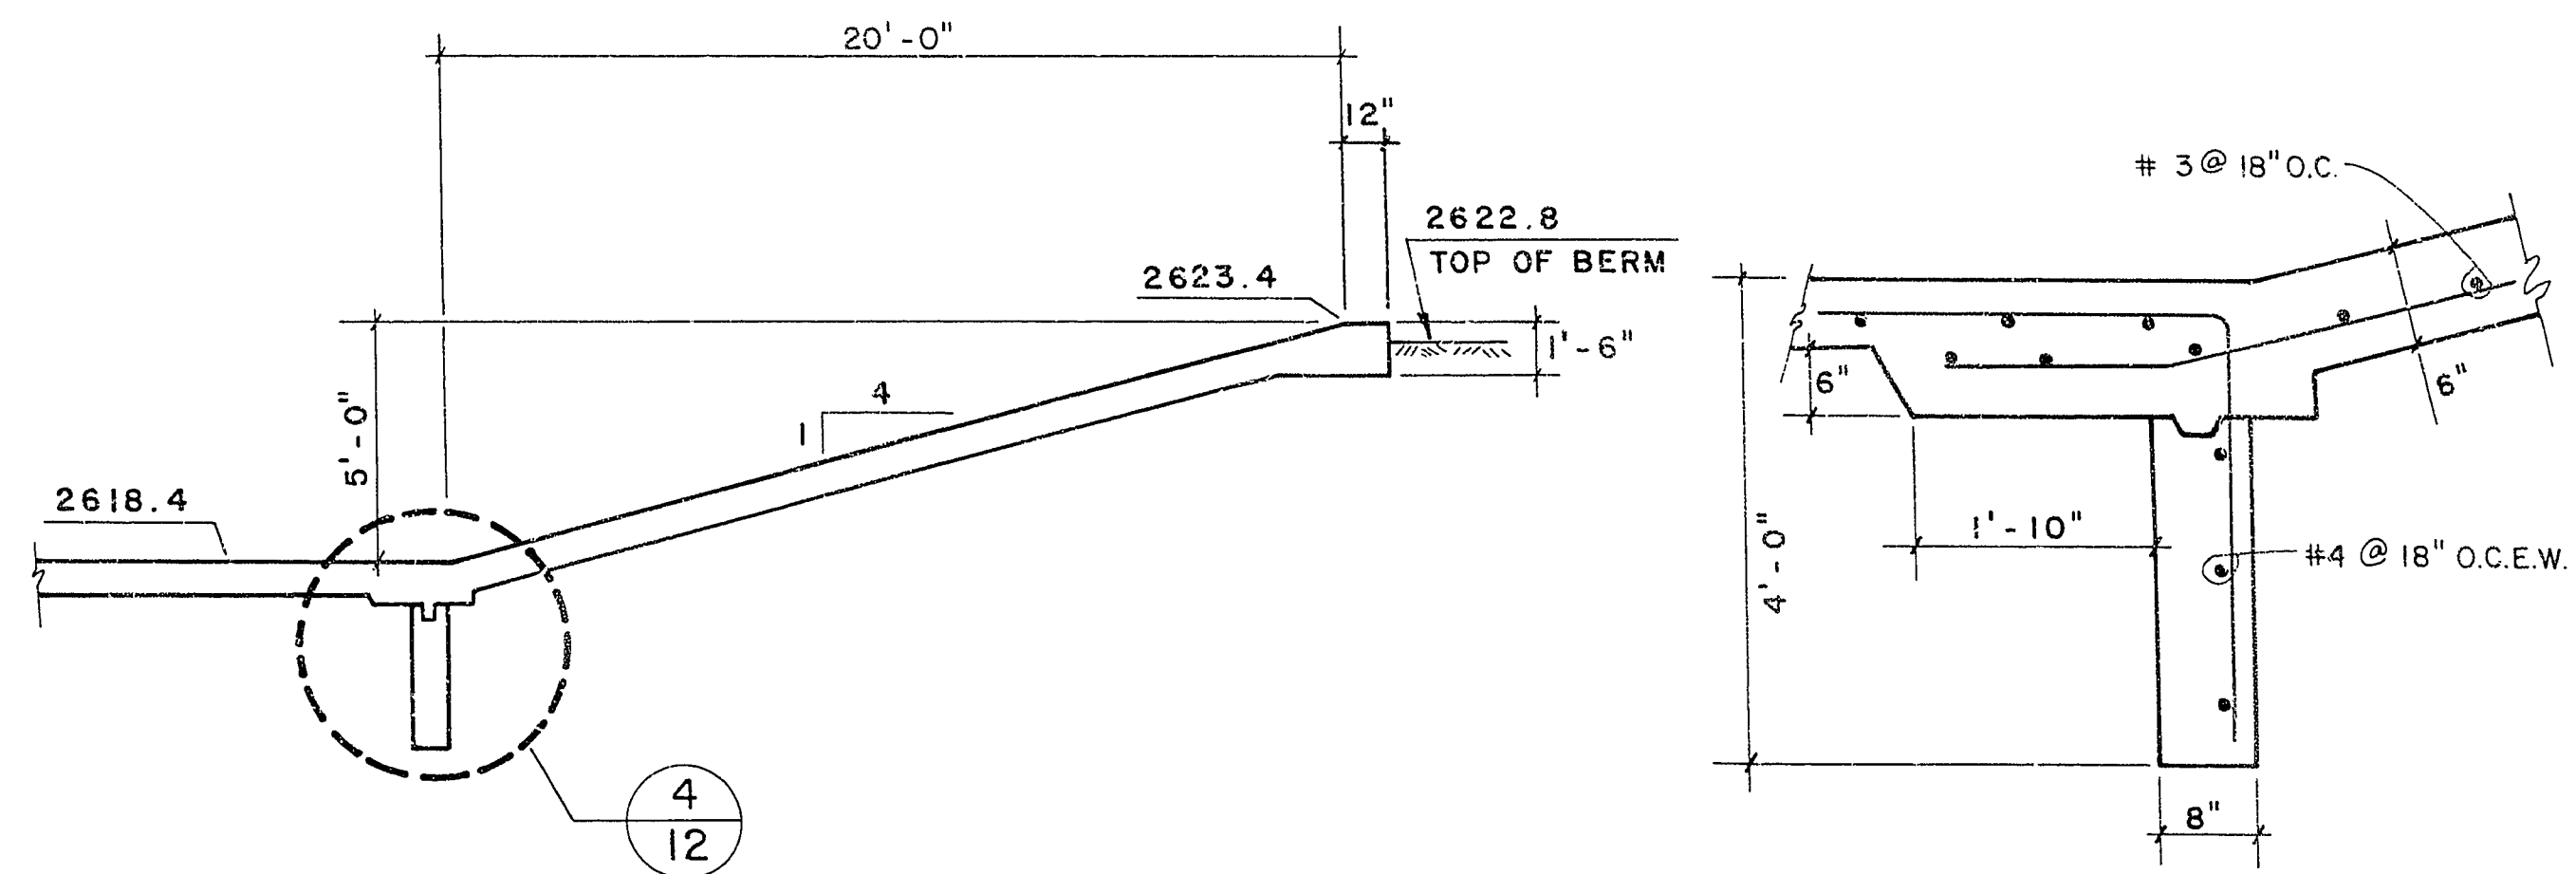


ENDWALL SECTION

NO SCALE


ENDWALL DETAIL

NO SCALE

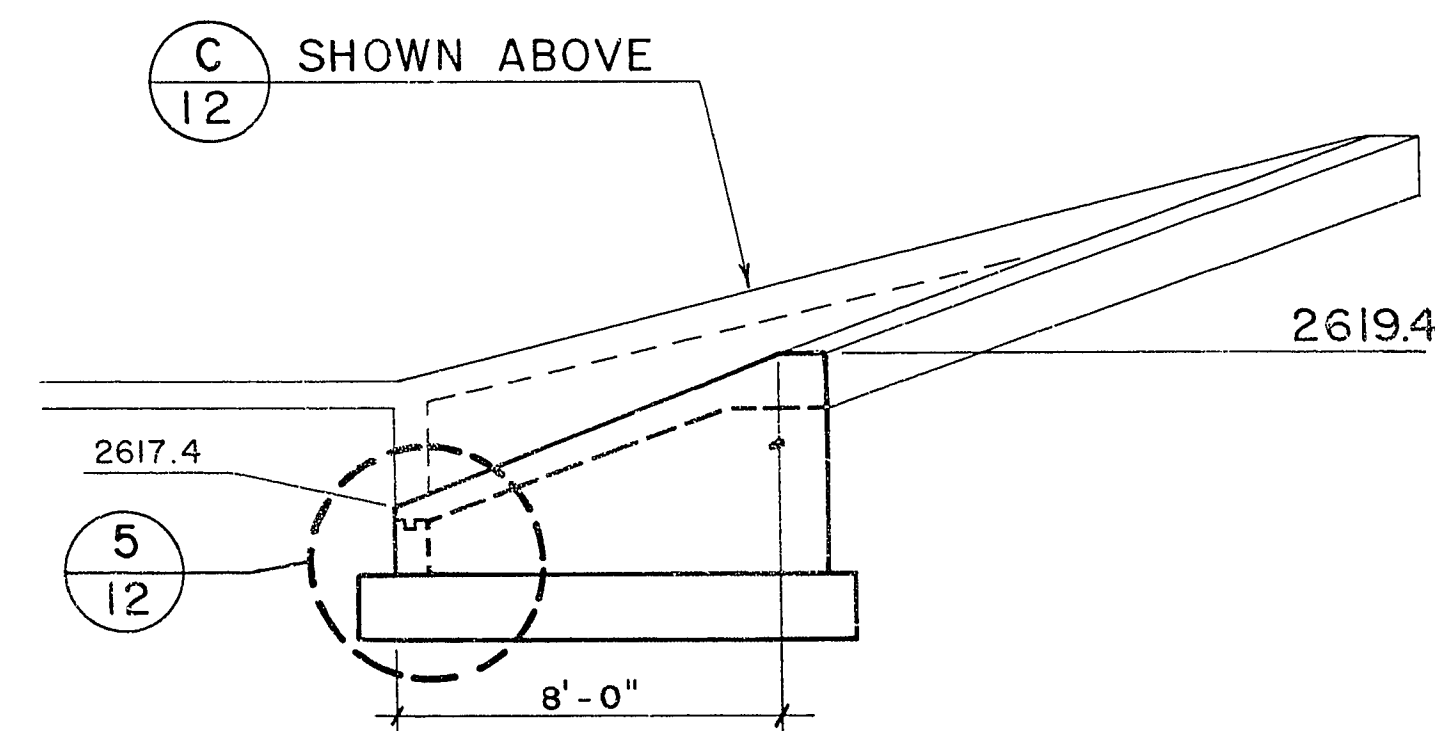


SECTION

NO SCALE

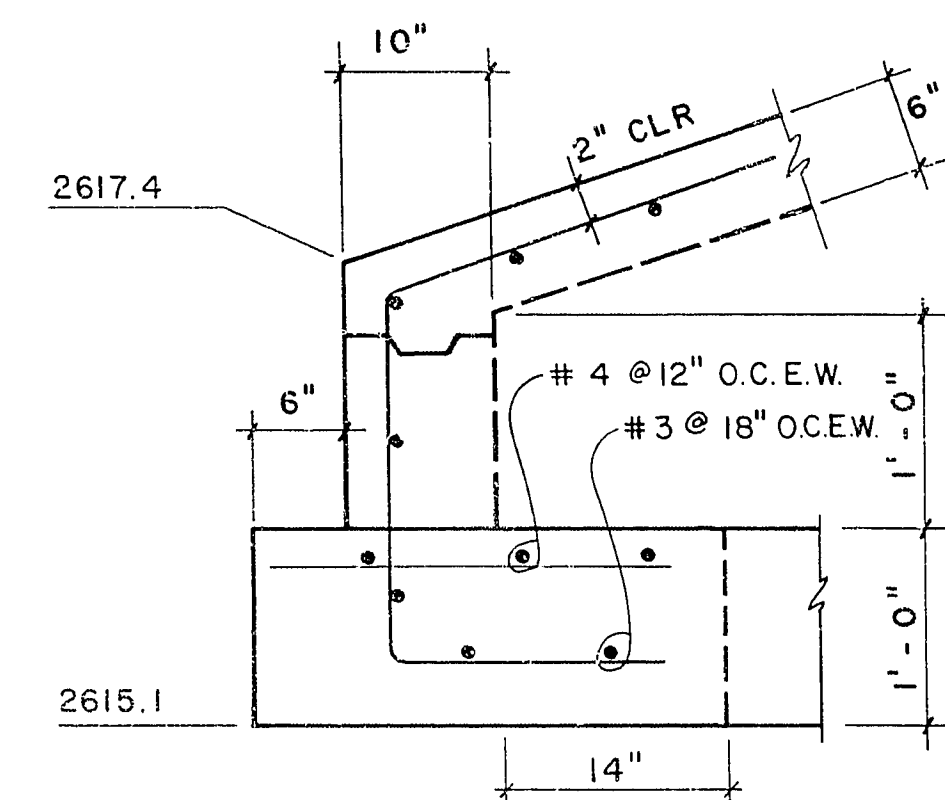


FOOTING DETAIL

NO SCALE

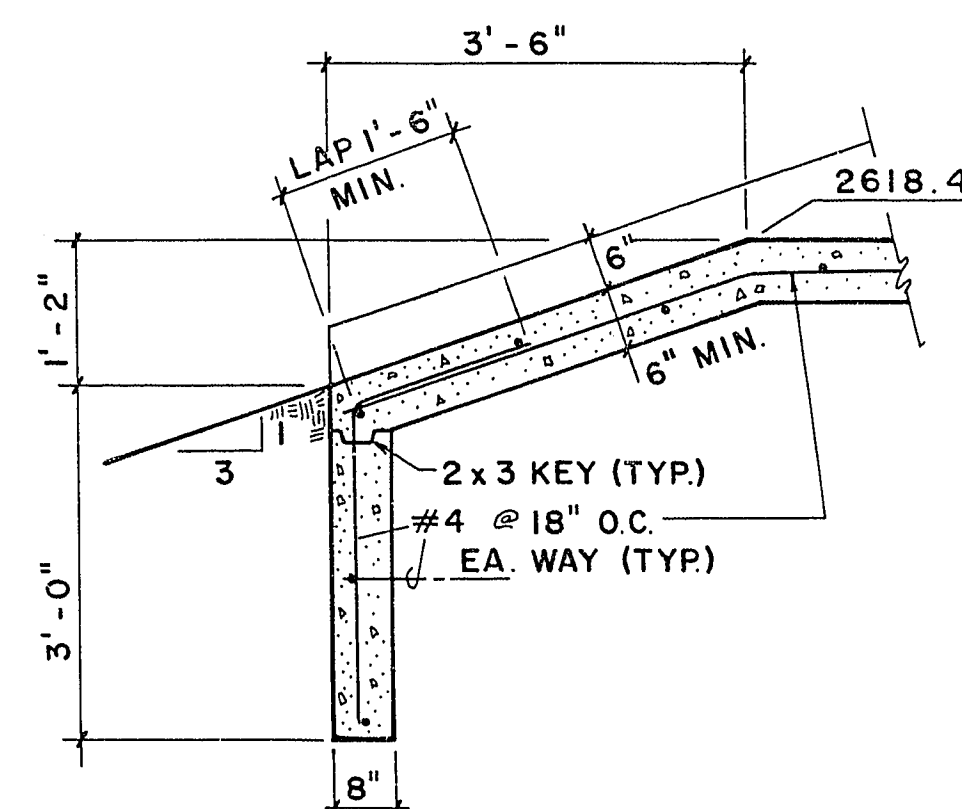

DETAIL

NO SCALE

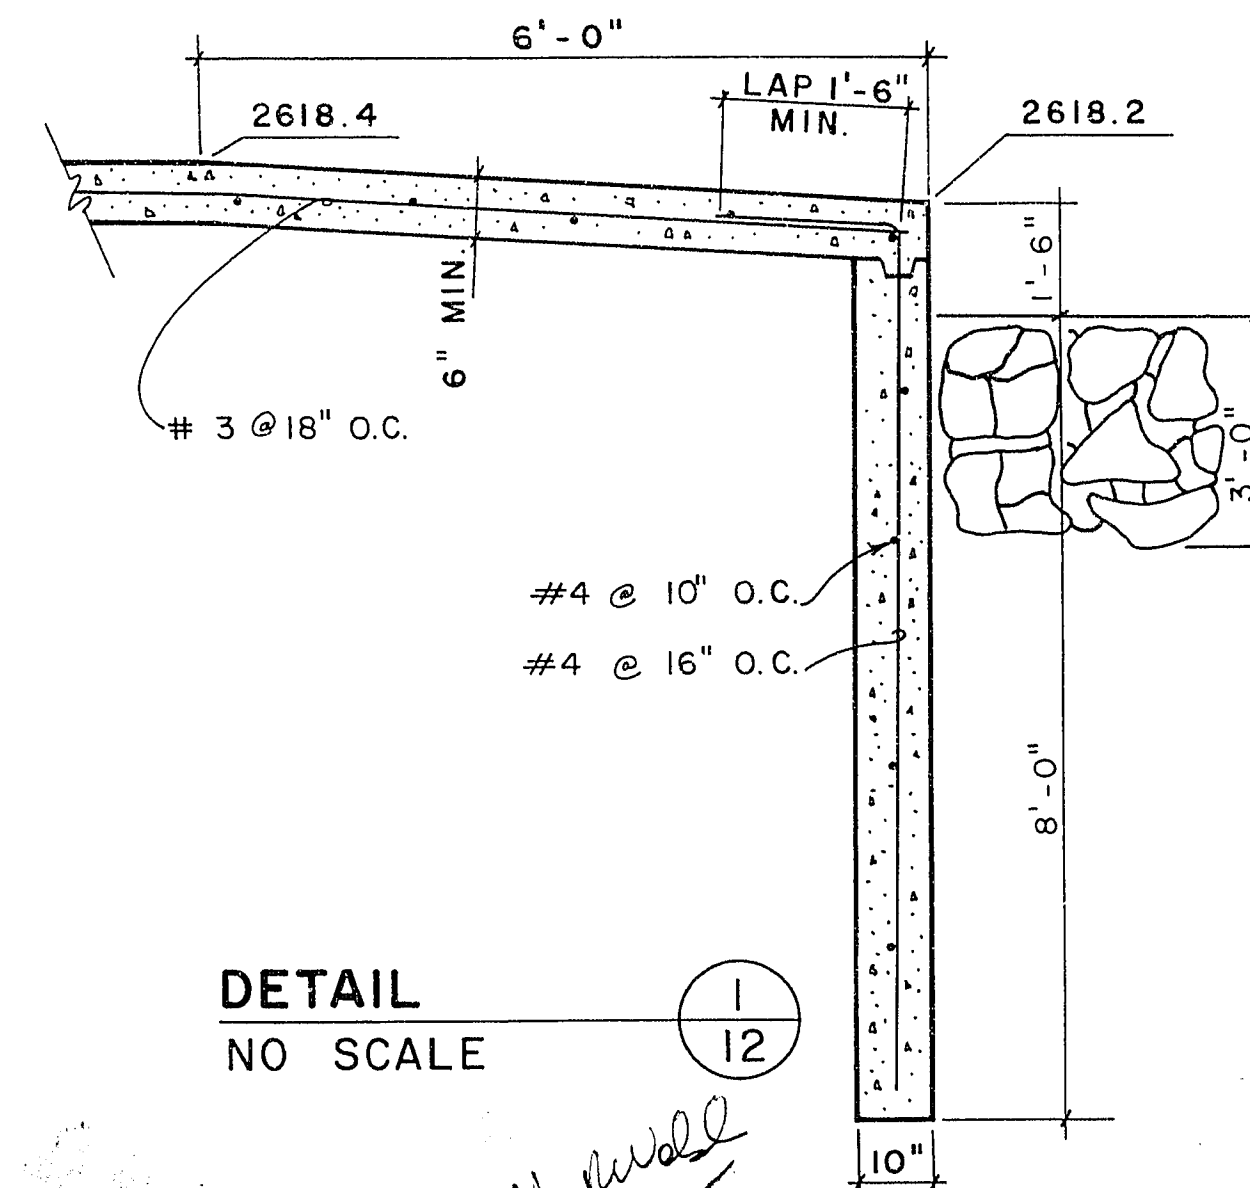


DETAIL

NO SCALE

CITY OF LAS VEGAS,
NEVADA

CONSULTING ENGINEERS * PLANNERS
2300 PASEO DEL PRADO BUILDING A SUITE 100
LAS VEGAS, NEVADA 89102 PHONE (702) 873-7550

vtm nevada

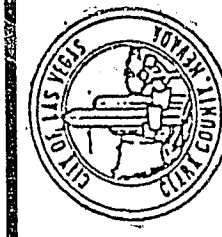

SPILLWAY DETAILS

ANGEL PARK DETENTION BASIN
PHASE II B

WO NO. 3061/B

BY MRW/RLG

DATE 2/6/85

SCALE AS SHOWN

SHEET

12

OF 16 SHEETS

650.14-V8