


GOWAN ROAD

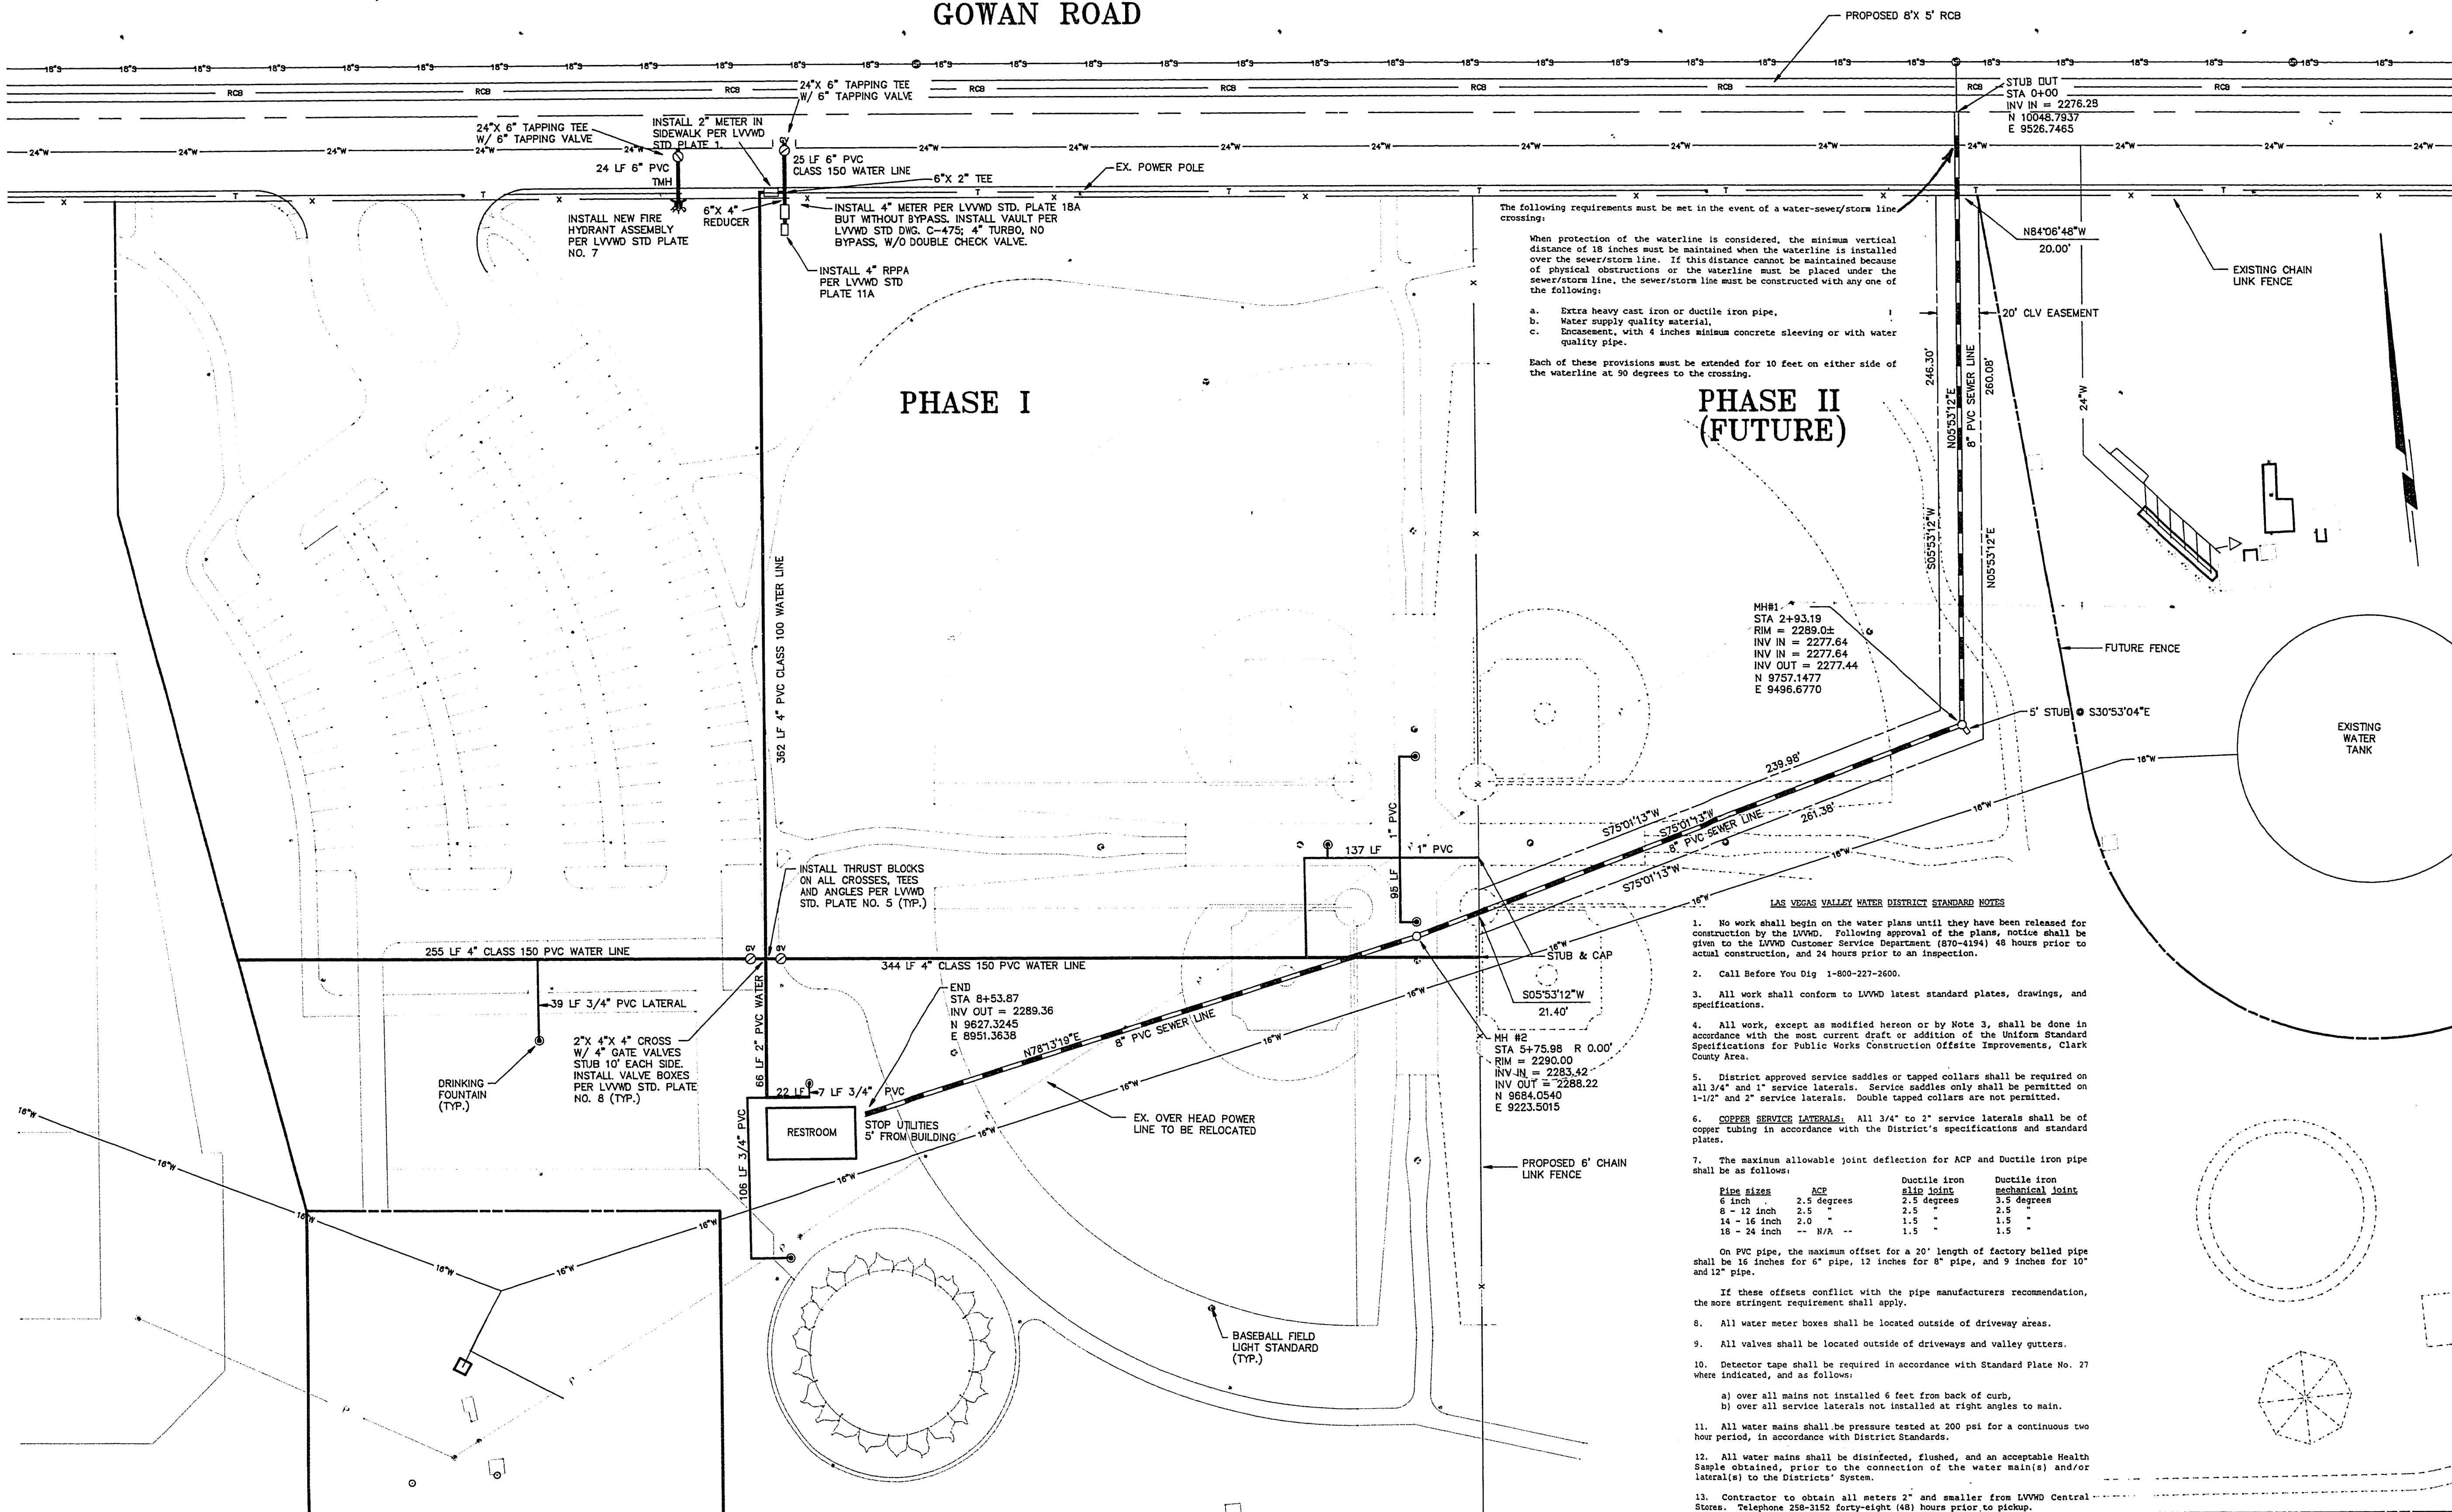

REV.	DATE	BY	REVISIONS PER LIVVWD COMMENTS.
1	5/19/92	D.L.A.	

DRAWN BY D.L.A.
DESIGNED BY D.L.A.
APPROVED BY D.H.M.

MASTER UTILITY PLAN

CITY OF LAS VEGAS
DEPARTMENT OF PARKS
AND LEISURE ACTIVITIES

4-I-001 PARK SITE
GOWAN AND TORREY PINES

CHILDRENS MEMORIAL PARK

2300 PASEO DEL PRADO SUITE D 108
LAS VEGAS, NEVADA 89102
PHONE (702) 364-1066

THE MARK GROUP
ENGINEERS & GEOLOGISTS, INC.

PROJECT

TITLE