


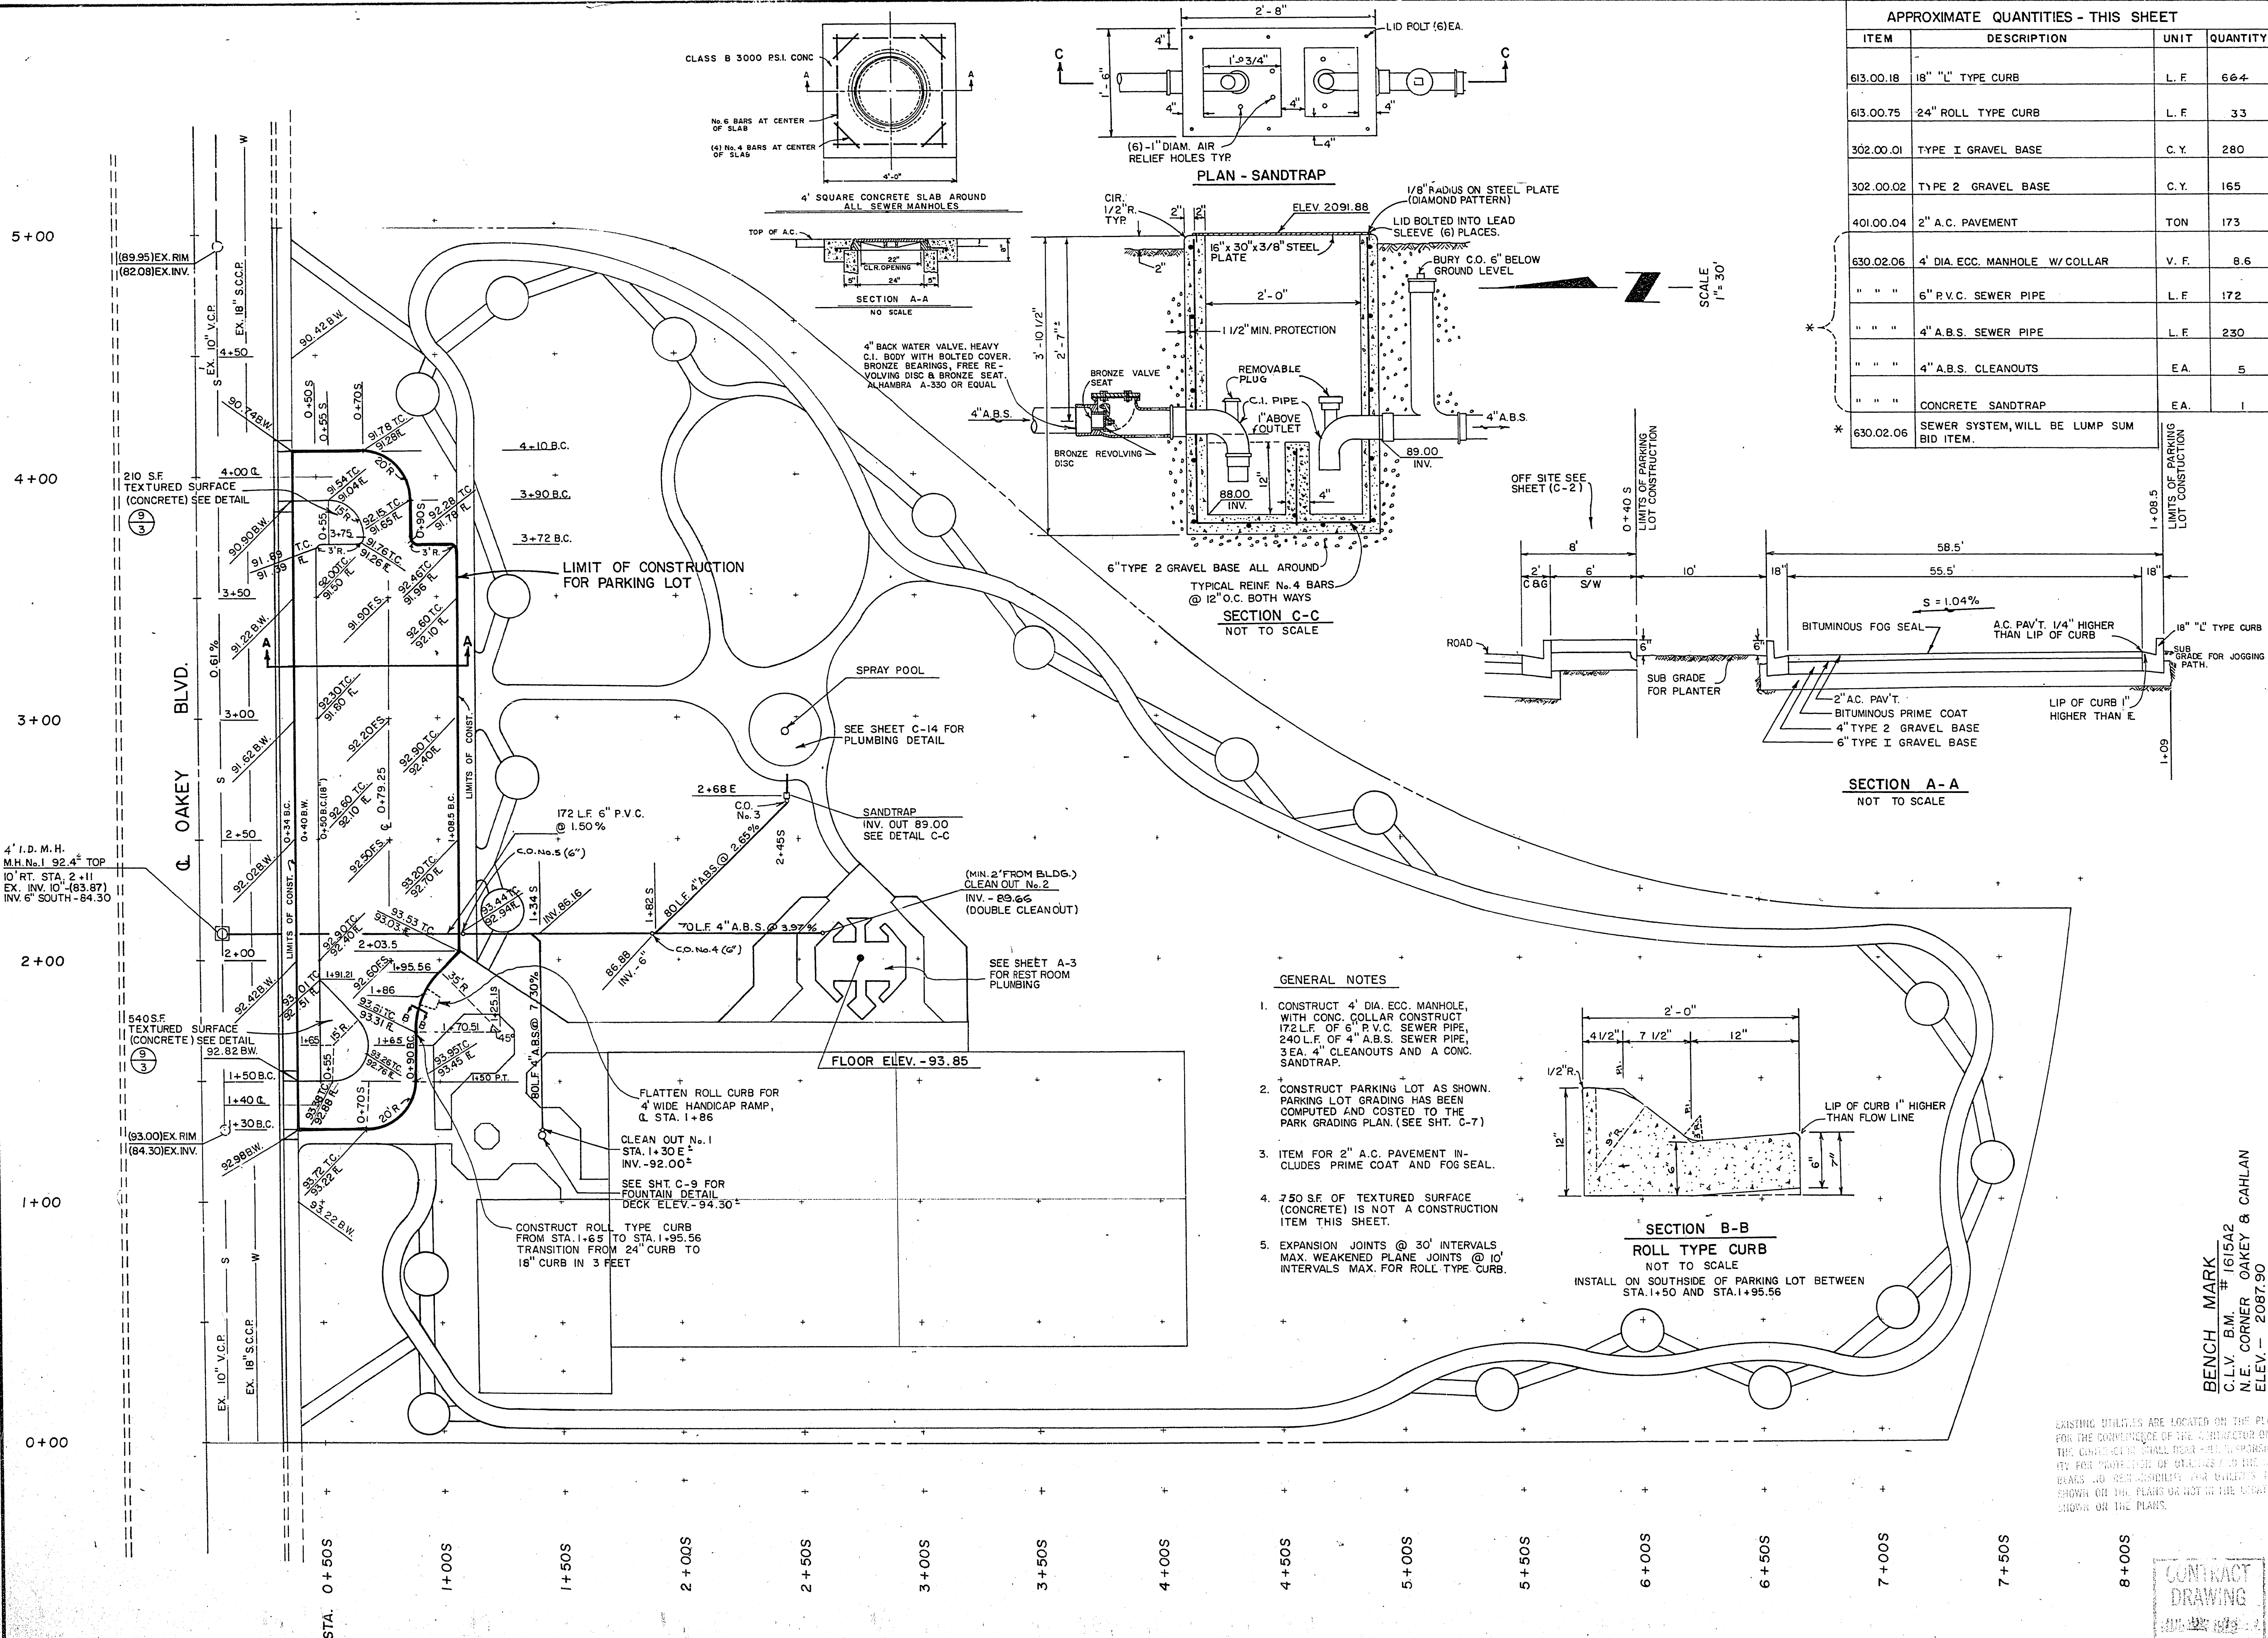

APPROXIMATE QUANTITIES - THIS SHEET			
ITEM	DESCRIPTION	UNIT	QUANTITY
613.00.18	18" "L" TYPE CURB	L. F.	664
613.00.75	24" ROLL TYPE CURB	L. F.	33
302.00.01	TYPE 1 GRAVEL BASE	C. Y.	280
302.00.02	TYPE 2 GRAVEL BASE	C. Y.	165
401.00.04	2" A.C. PAVEMENT	TON	173
630.02.06	4' DIA. ECC. MANHOLE W/ COLLAR	V. F.	8.6
" " "	6" P.V.C. SEWER PIPE	L. F.	172
" " "	4" A.B.S. SEWER PIPE	L. F.	230
" " "	4" A.B.S. CLEANOUTS	E. A.	5
" " "	CONCRETE SANDTRAP	E. A.	1
* 630.02.06	SEWER SYSTEM, WILL BE LUMP SUM BID ITEM.		

16-13-18

Revisions

Date

W.O. no. 3477

Scale (V) 1" = 30'

Scale (H) 1" = 30'

Fid. bk. no. 78-3X

Date 1-23-79

Design by D. McGONIGLE

Drawn by J. McDOWELL, J.P.

Approved by the Director of Public Services

Date

Department of Public Services

Engineering Design Division

SEWER PLAN & PARKING LOT

BOB BASKIN PARK

CONTRACT DRAWING

DRAWN BY J. McDOWELL


DRAWN DATE 1-23-79

Drawing no. 650.27.1

4 OF 28

GENERAL NOTES

1. CONSTRUCT 4" DIA. ECC. MANHOLE, WITH CONC. COLLAR CONSTRUCT 172 L.F. OF 6" P.V.C. SEWER PIPE, 240 L.F. OF 4" A.B.S. SEWER PIPE, 3 EA. 4" CLEANOUTS AND A CONC. SANDTRAP.
2. CONSTRUCT PARKING LOT AS SHOWN. PARKING LOT GRADING HAS BEEN COMPUTED AND COSTED TO THE PARK GRADING PLAN. (SEE SHT. C-7)
3. ITEM FOR 2" A.C. PAVEMENT INCLUDES PRIME COAT AND FOG SEAL.
4. 750 S.F. OF TEXTURED SURFACE (CONCRETE) IS NOT A CONSTRUCTION ITEM THIS SHEET.
5. EXPANSION JOINTS @ 30' INTERVALS. MAX. WEAKENED PLANE JOINTS @ 10' INTERVALS MAX. FOR ROLL TYPE CURB.

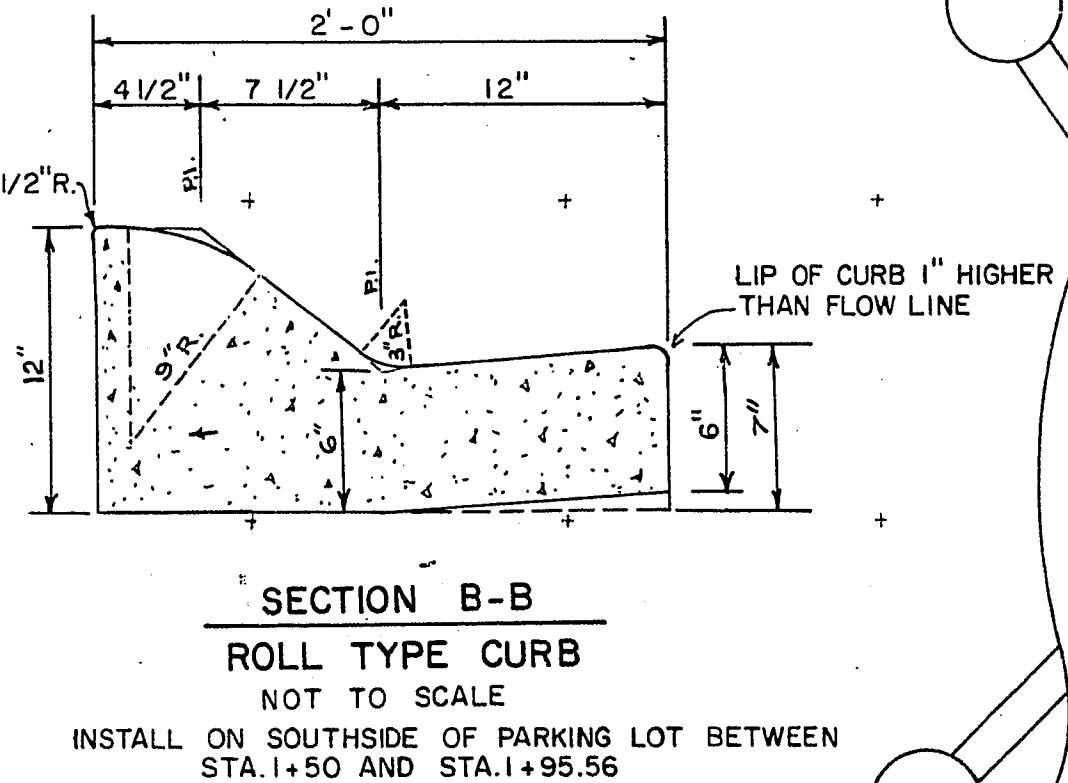

BENCH MARK
C.L.V. B.M. # 1615A2
N.E. CORNER OAKLEY & CAHLAN
ELEV. - 2087.90

EXISTING UTILITIES ARE LOCATED ON THE PLANS FOR THE CONVENIENCE OF THE CONTRACTOR ONLY. THE CONTRACTOR SHALL BE RESPONSIBLE FOR VERIFYING THE LOCATION AND DEPTH OF ALL UTILITIES PRIOR TO CONSTRUCTION. ANY UTILITIES NOT SHOWN ON THE PLANS OR NOT IN THE LOCATION SHOWN ON THE PLANS.