


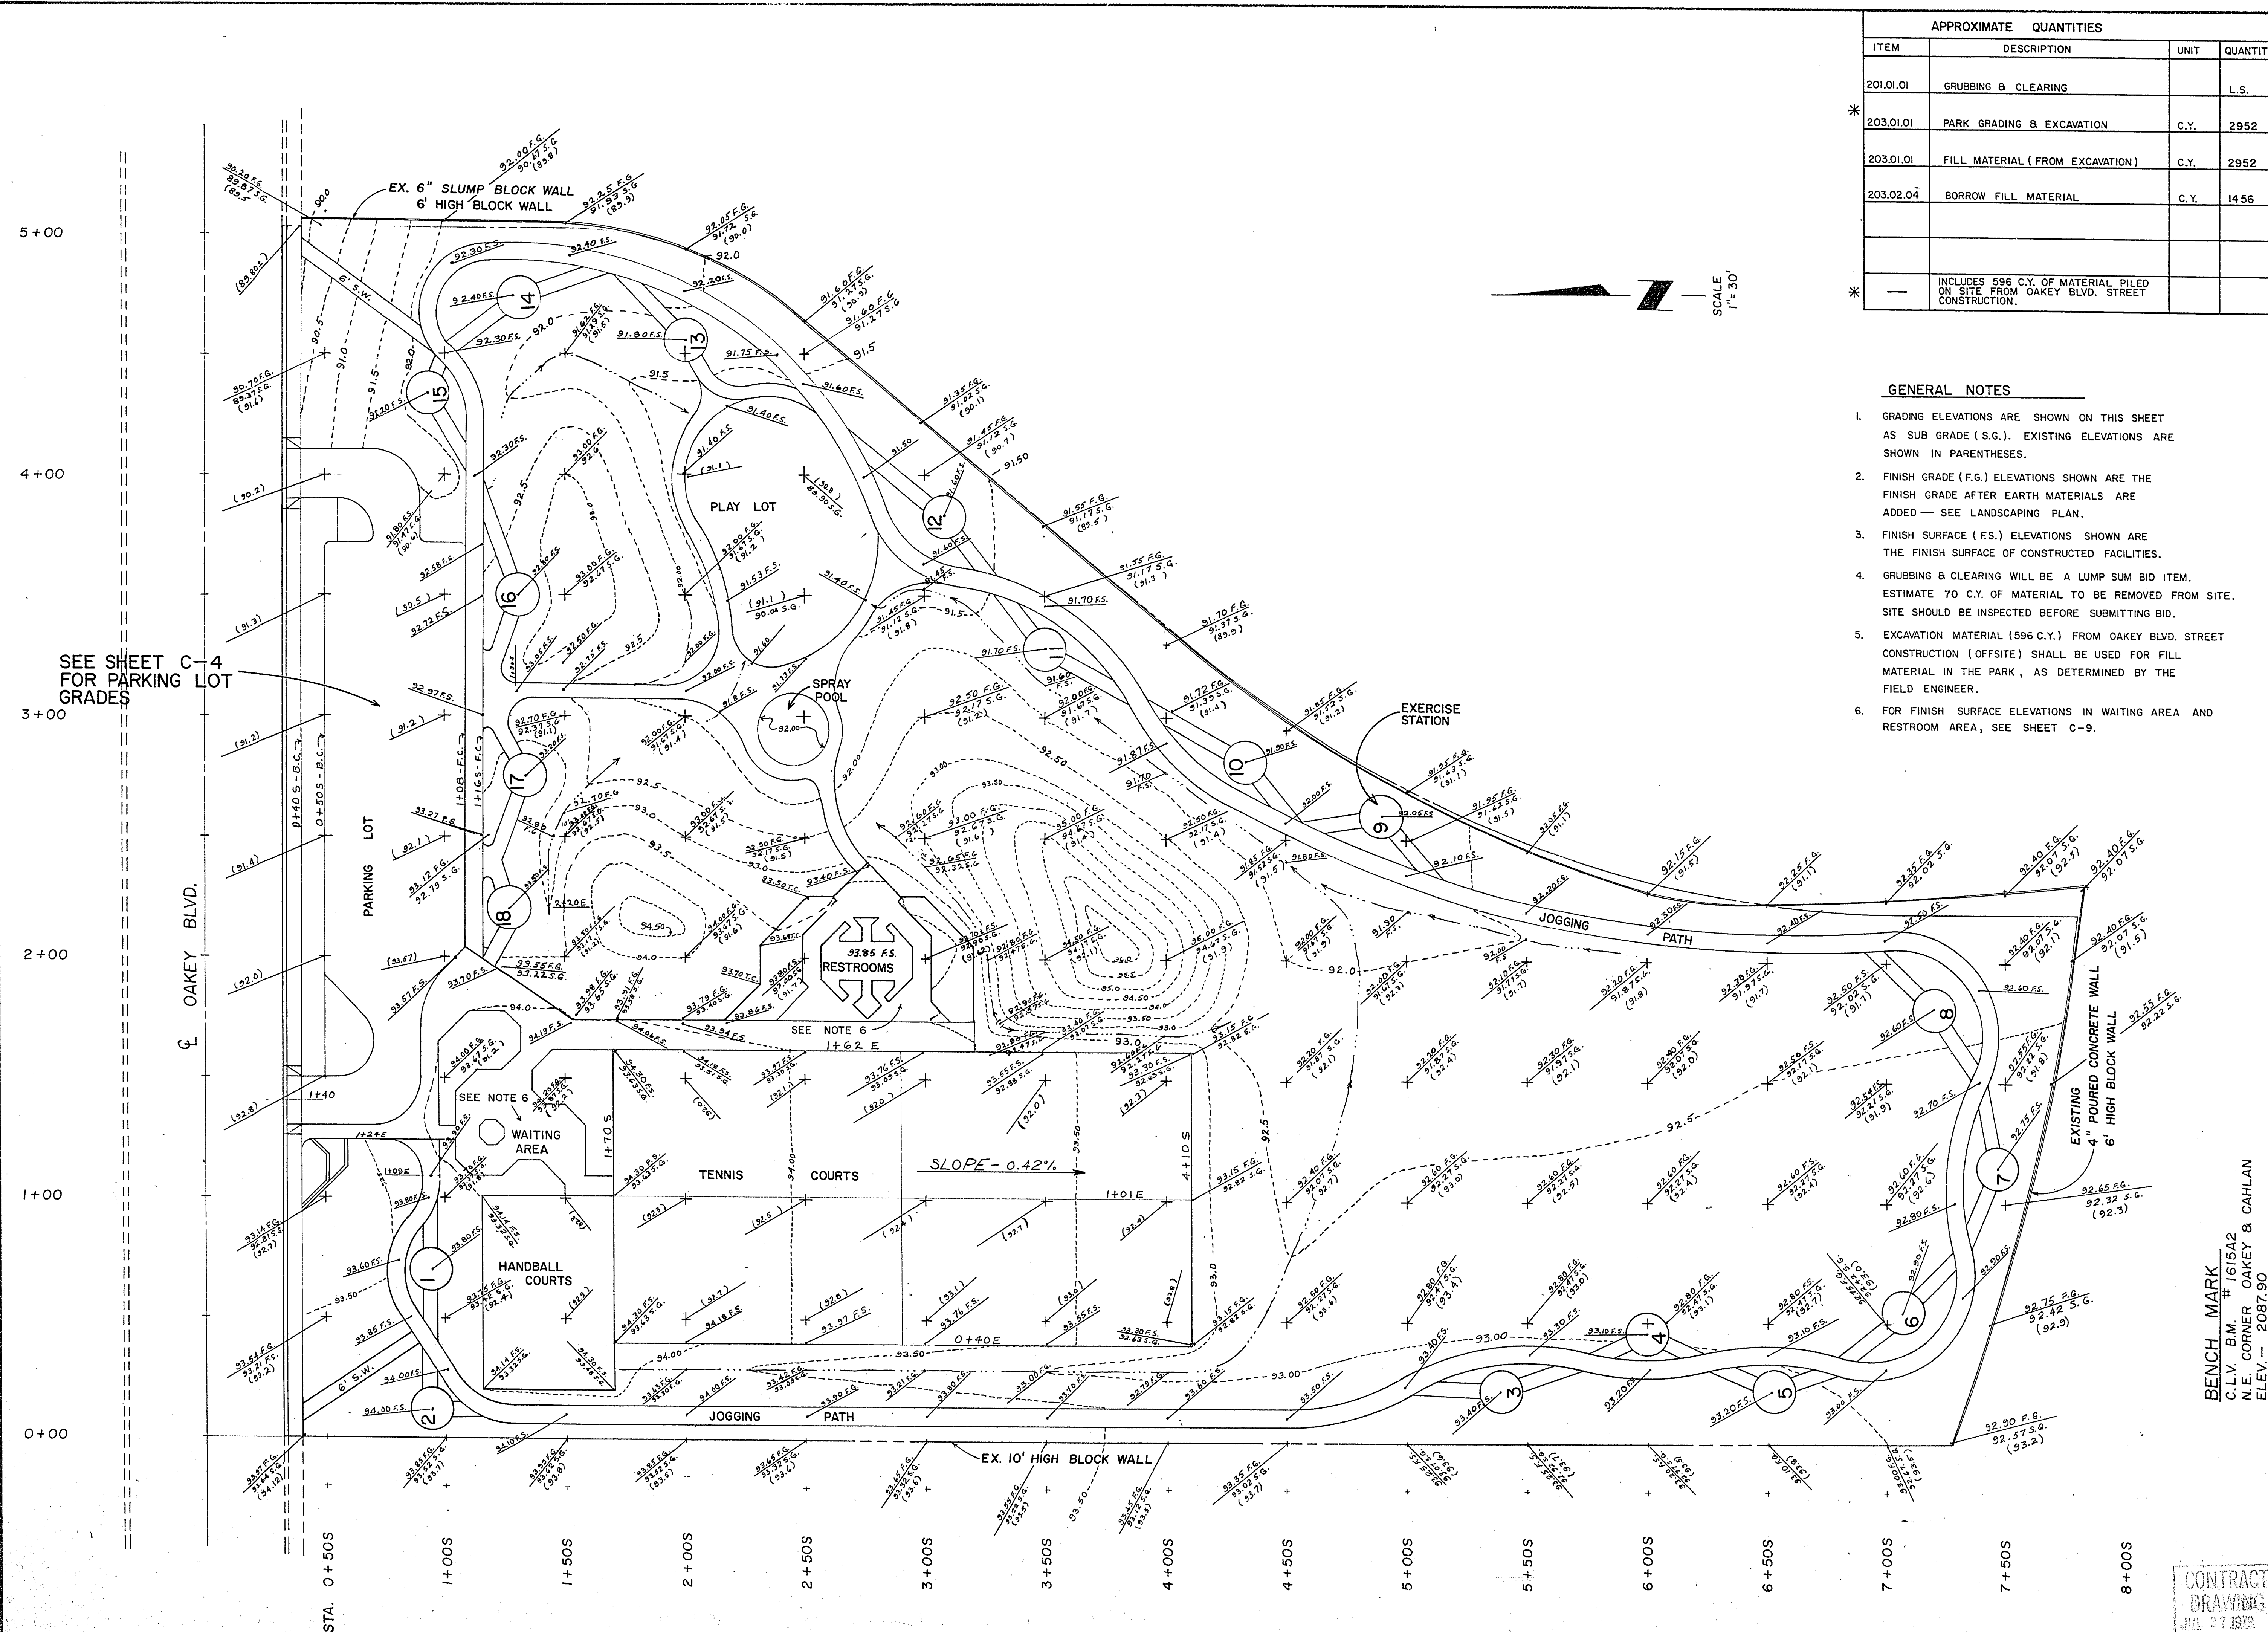

APPROXIMATE QUANTITIES			
ITEM	DESCRIPTION	UNIT	QUANTITY
201.01.01	GRUBBING & CLEARING	L.S.	
203.01.01	PARK GRADING & EXCAVATION	C.Y.	2952
203.01.01	FILL MATERIAL (FROM EXCAVATION)	C.Y.	2952
203.02.04	BORROW FILL MATERIAL	C.Y.	1456
* INCLUDES 596 C.Y. OF MATERIAL PILED ON SITE FROM OAKLEY BLVD. STREET CONSTRUCTION.			

- GENERAL NOTES**
1. GRADING ELEVATIONS ARE SHOWN ON THIS SHEET AS SUB GRADE (S.G.). EXISTING ELEVATIONS ARE SHOWN IN PARENTHESES.
 2. FINISH GRADE (F.G.) ELEVATIONS SHOWN ARE THE FINISH GRADE AFTER EARTH MATERIALS ARE ADDED - SEE LANDSCAPING PLAN.
 3. FINISH SURFACE (F.S.) ELEVATIONS SHOWN ARE THE FINISH SURFACE OF CONSTRUCTED FACILITIES.
 4. GRUBBING & CLEARING WILL BE A LUMP SUM BID ITEM. ESTIMATE 70 C.Y. OF MATERIAL TO BE REMOVED FROM SITE. SITE SHOULD BE INSPECTED BEFORE SUBMITTING BID.
 5. EXCAVATION MATERIAL (596 C.Y.) FROM OAKLEY BLVD. STREET CONSTRUCTION (OFFSITE) SHALL BE USED FOR FILL MATERIAL IN THE PARK, AS DETERMINED BY THE FIELD ENGINEER.
 6. FOR FINISH SURFACE ELEVATIONS IN WAITING AREA AND RESTROOM AREA, SEE SHEET C-9.

16-12-87

Date

Revisions

W.O. no. 3477

Scale (V) 1" = 30'

Date 1-23-79

Design by D. McGONIGLE

Approved by the Director of Public Services

Engineering Design Division

GRADING PLAN

BOB BASKIN PARK

CONTRACT DRAWING

JUL 27 1979

Drawing no. 650.27-1

7 OF 28