





City of Las Vegas, Nevada
Department of
Community Planning and Development
Don J. Saylor, A.I.P., Director

BOB BASKIN PARK
REST ROOM FLOOR, ROOF, FOUNDATION, & FRAMING PLANS
Design By: B.G. Date: 10/17/78
Drawn By: J.J. Date: 10/17/78
Division: ARCHITECTURAL SERVICES
Scale: 1/4" = 1'-0"


Sheet 4-1
Drawing No. 65027.1
15 of 28

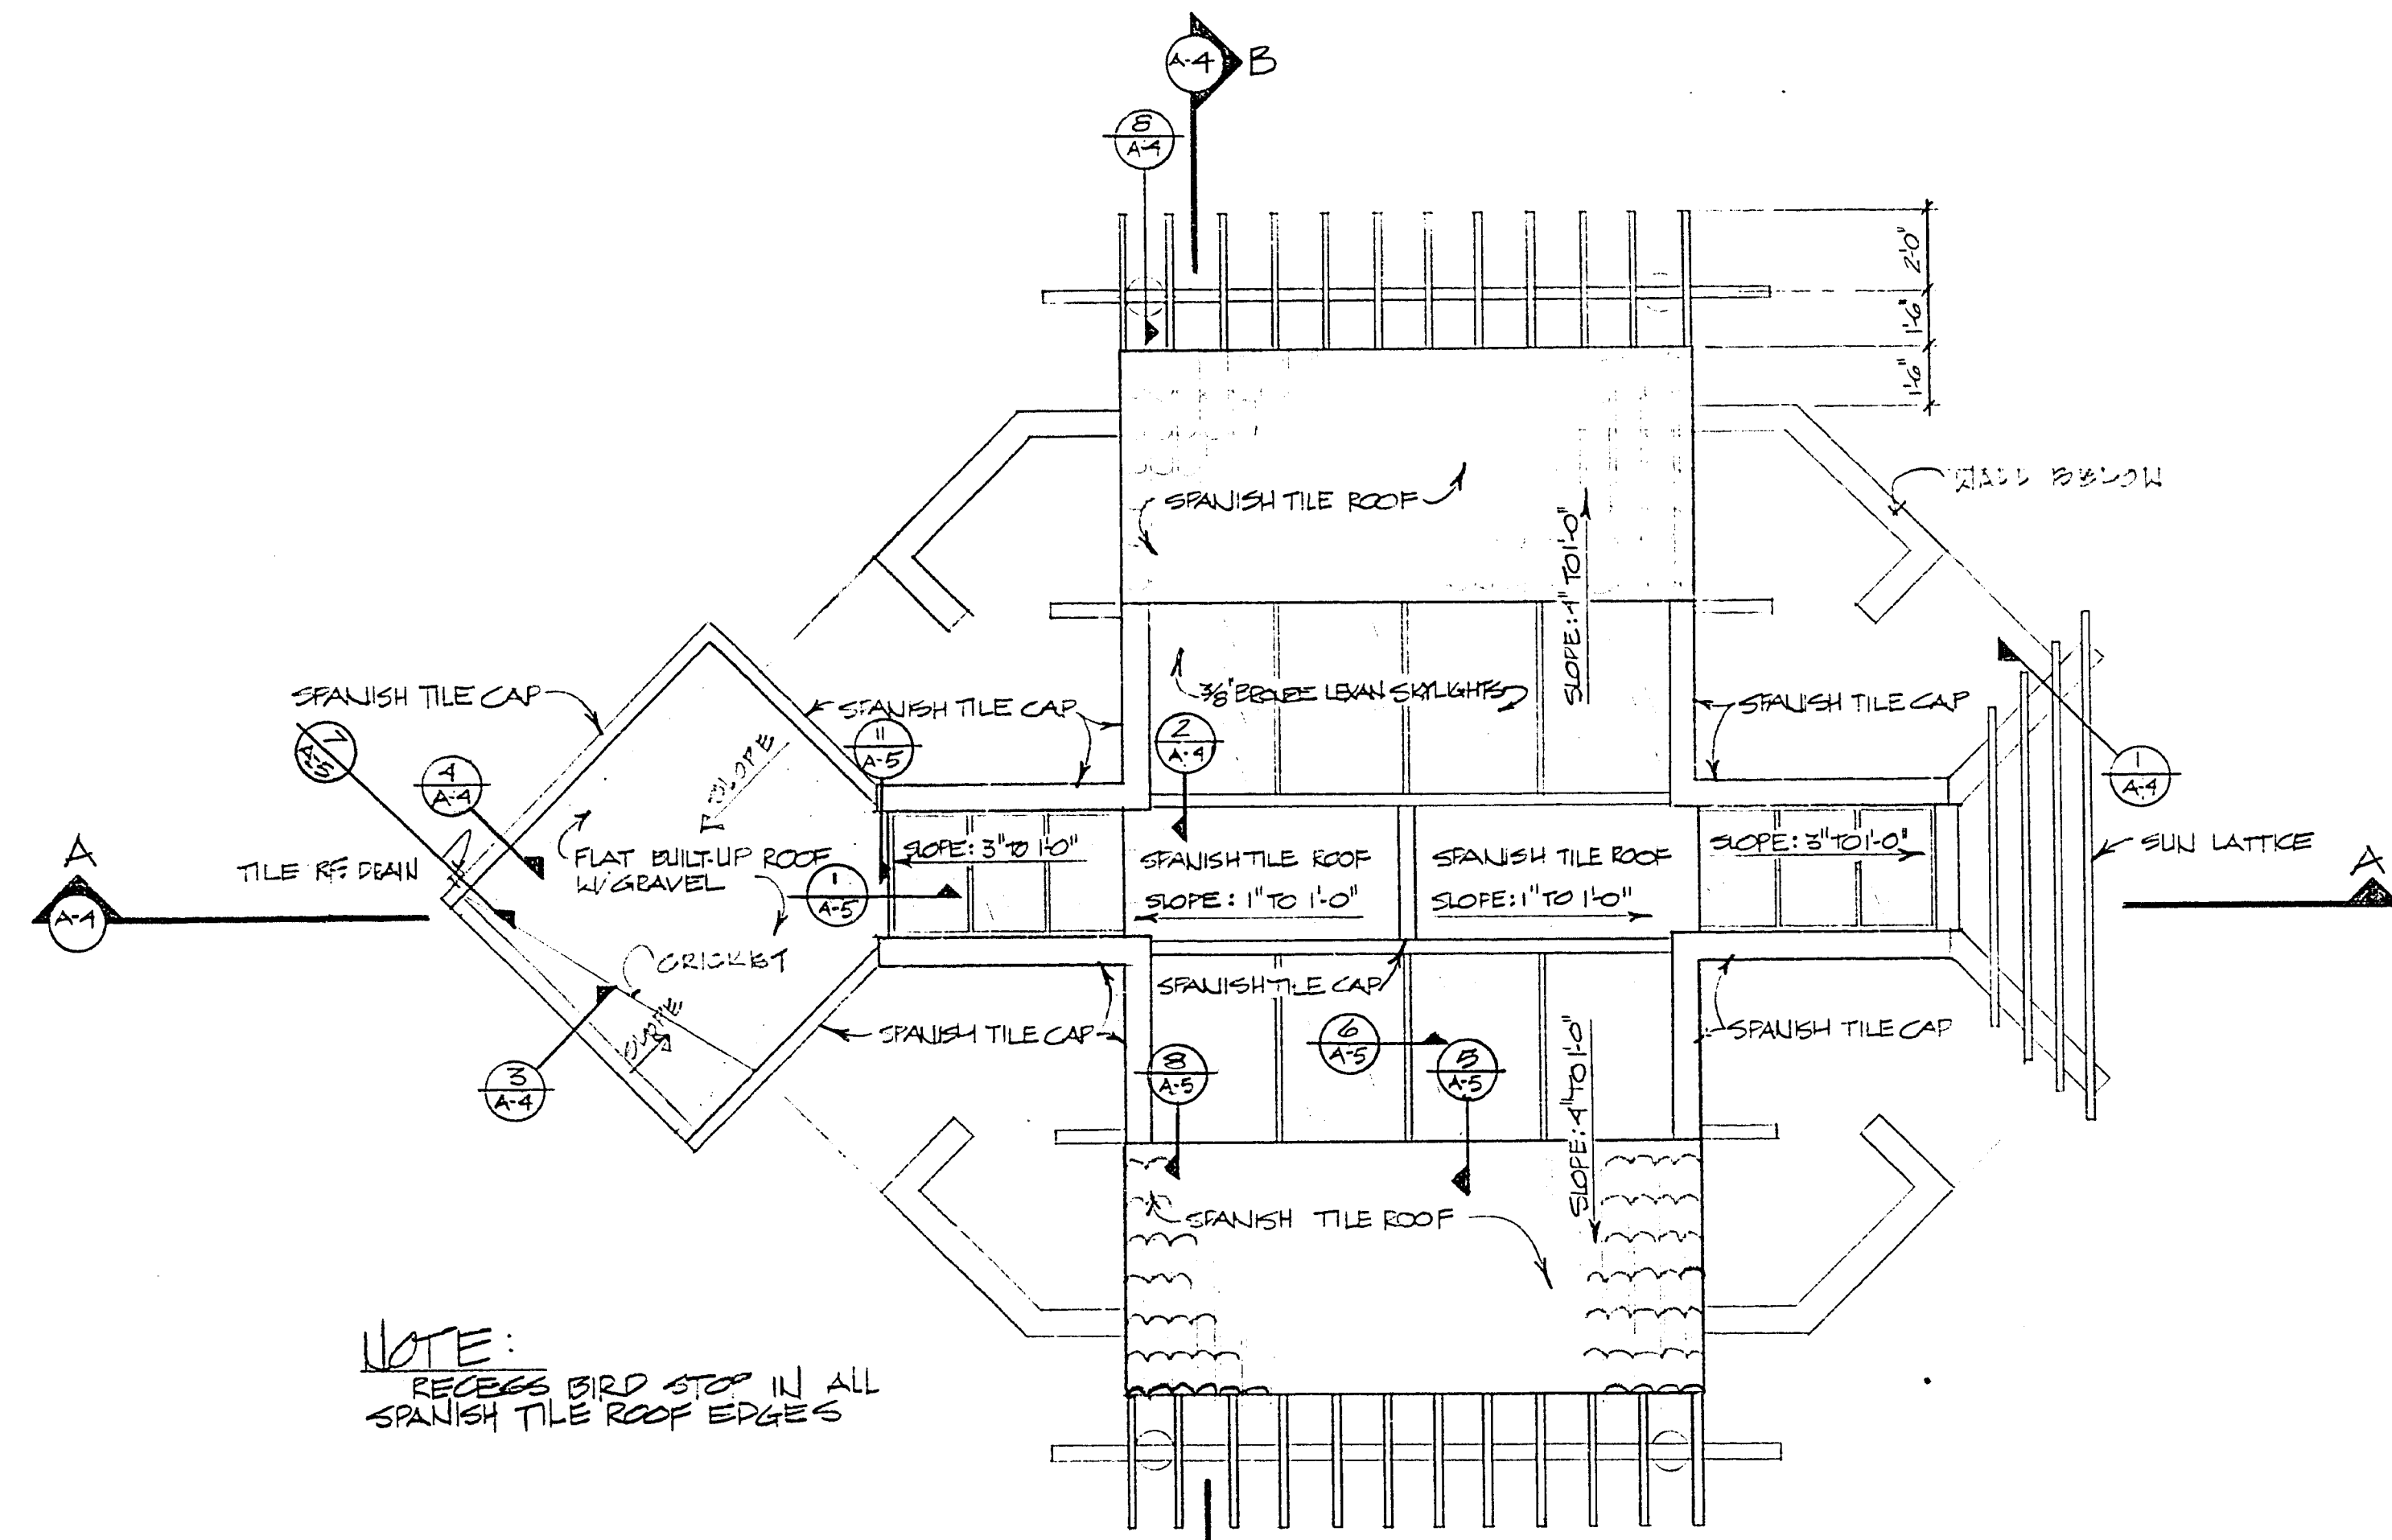


ROOF PLAN
SCALE: 1/4" = 1'-0"

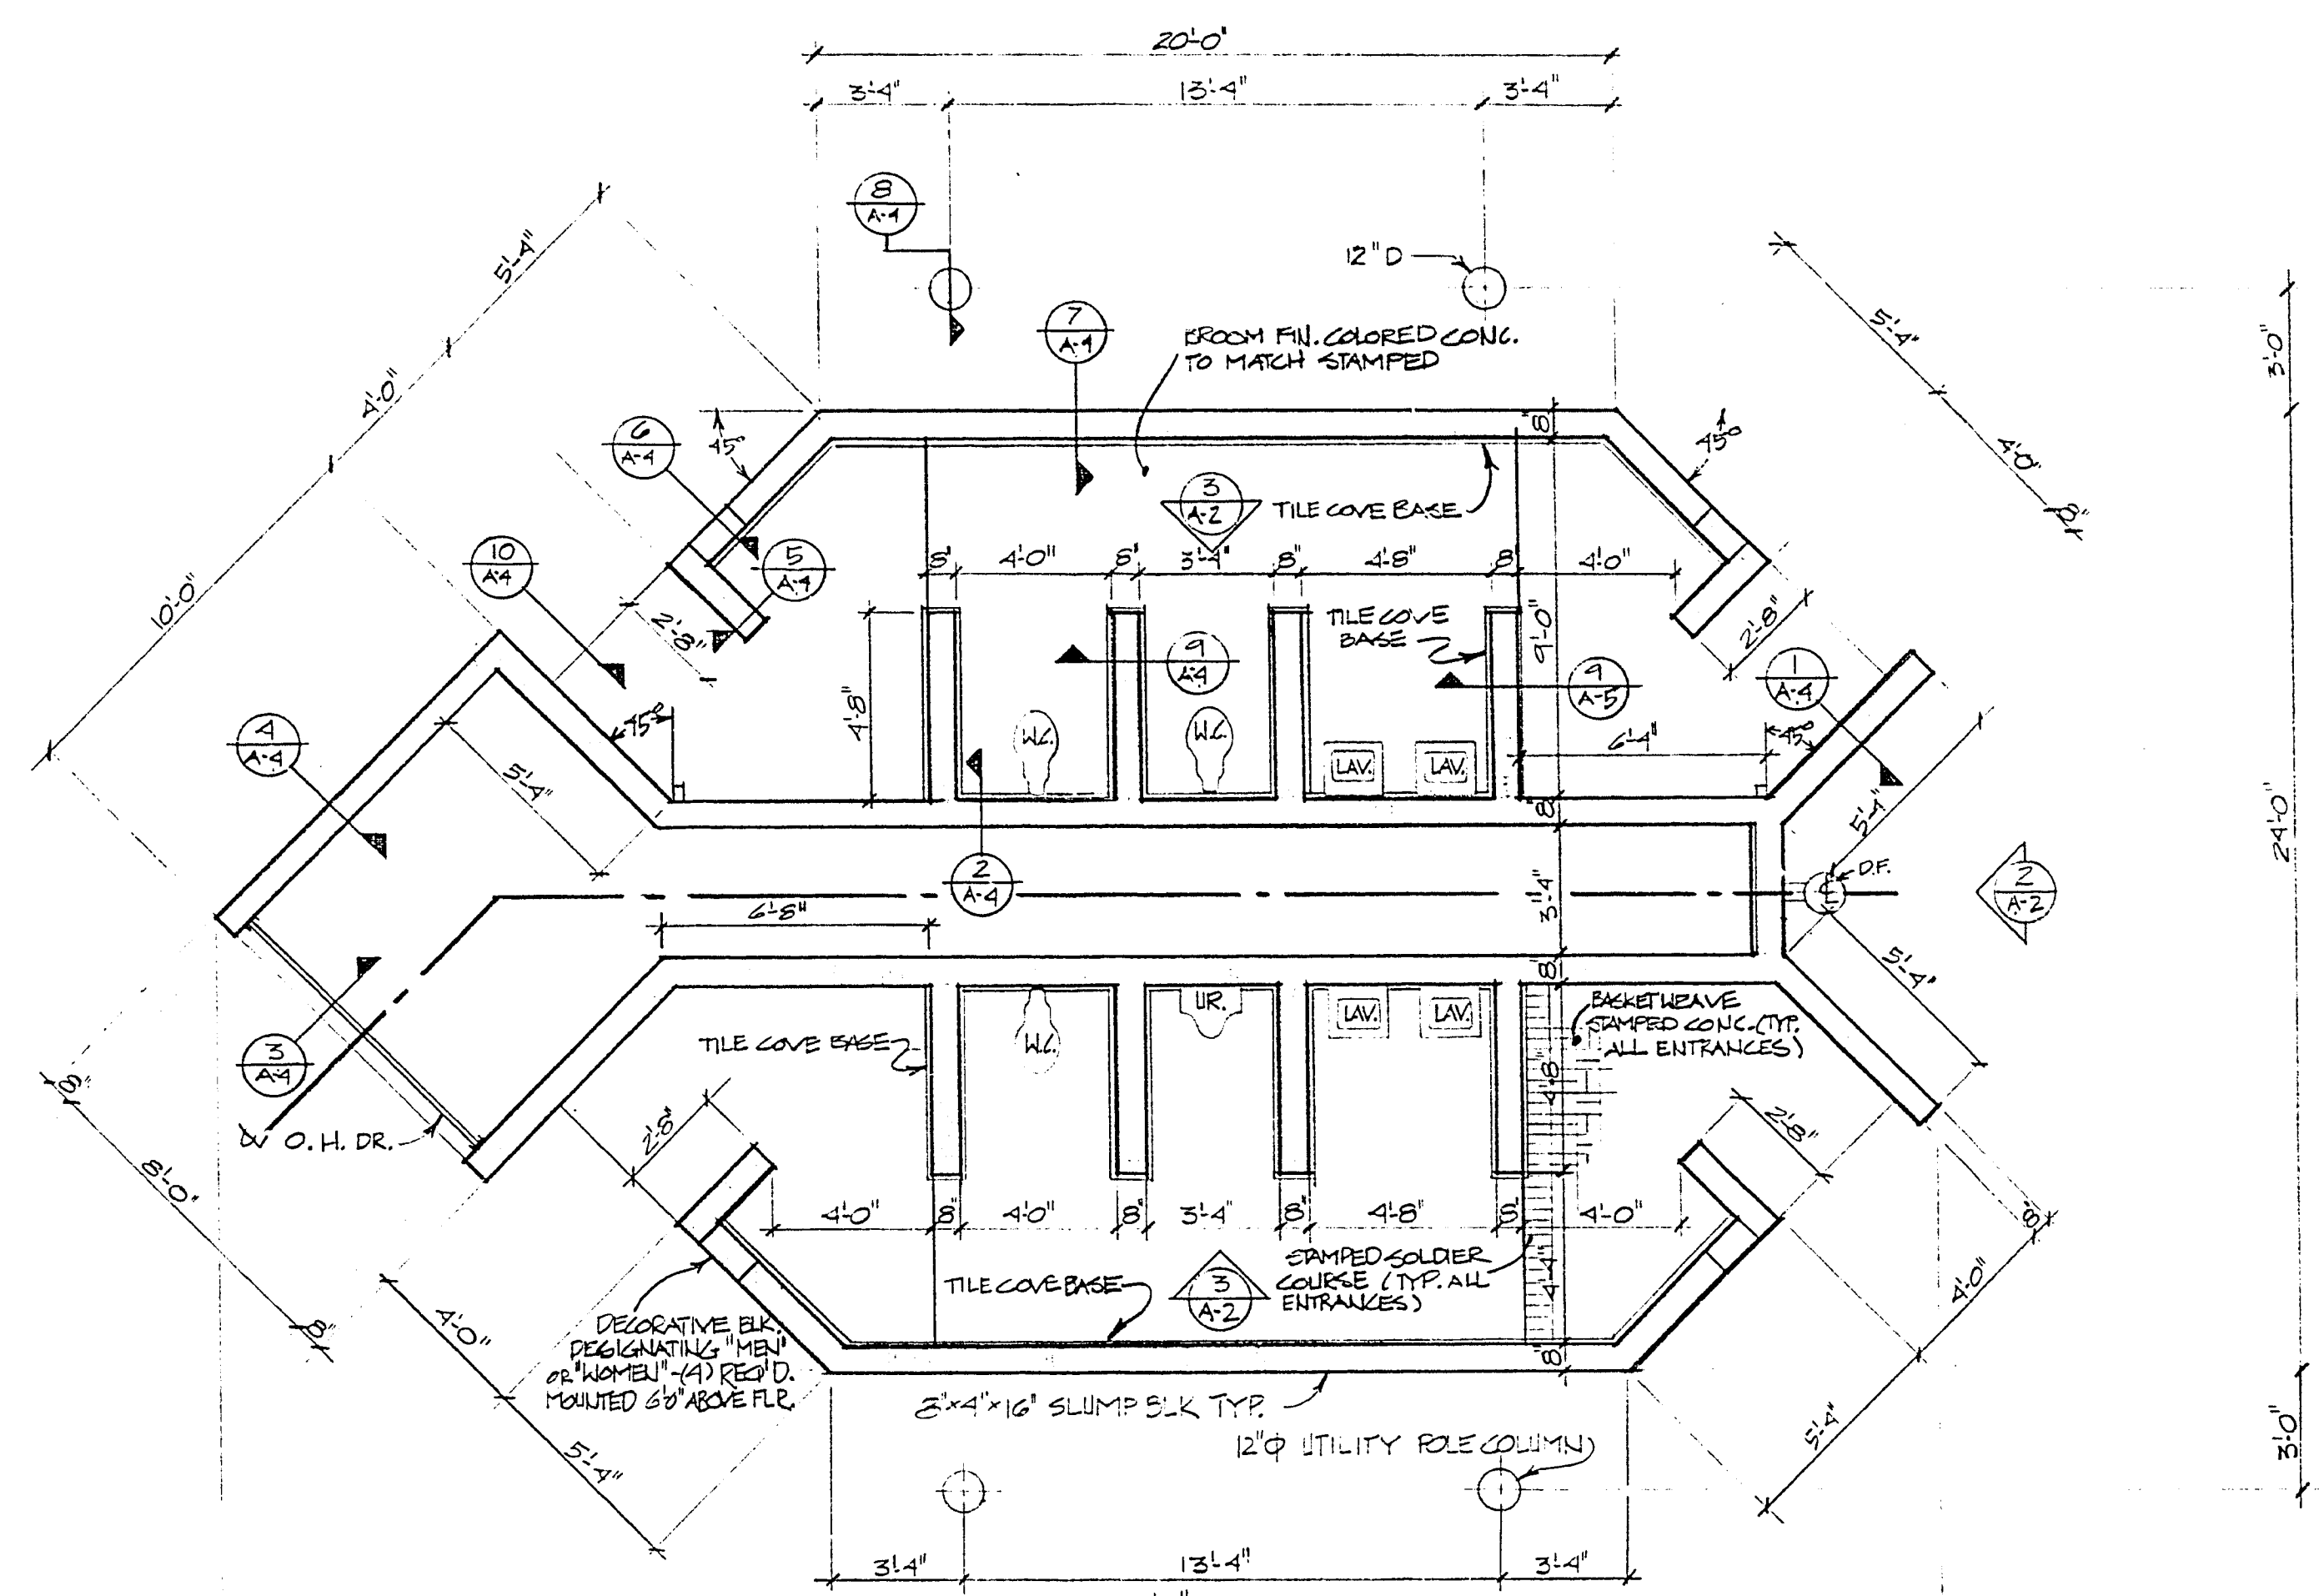

FLOOR PLAN
SCALE: 1/4" = 1'-0"

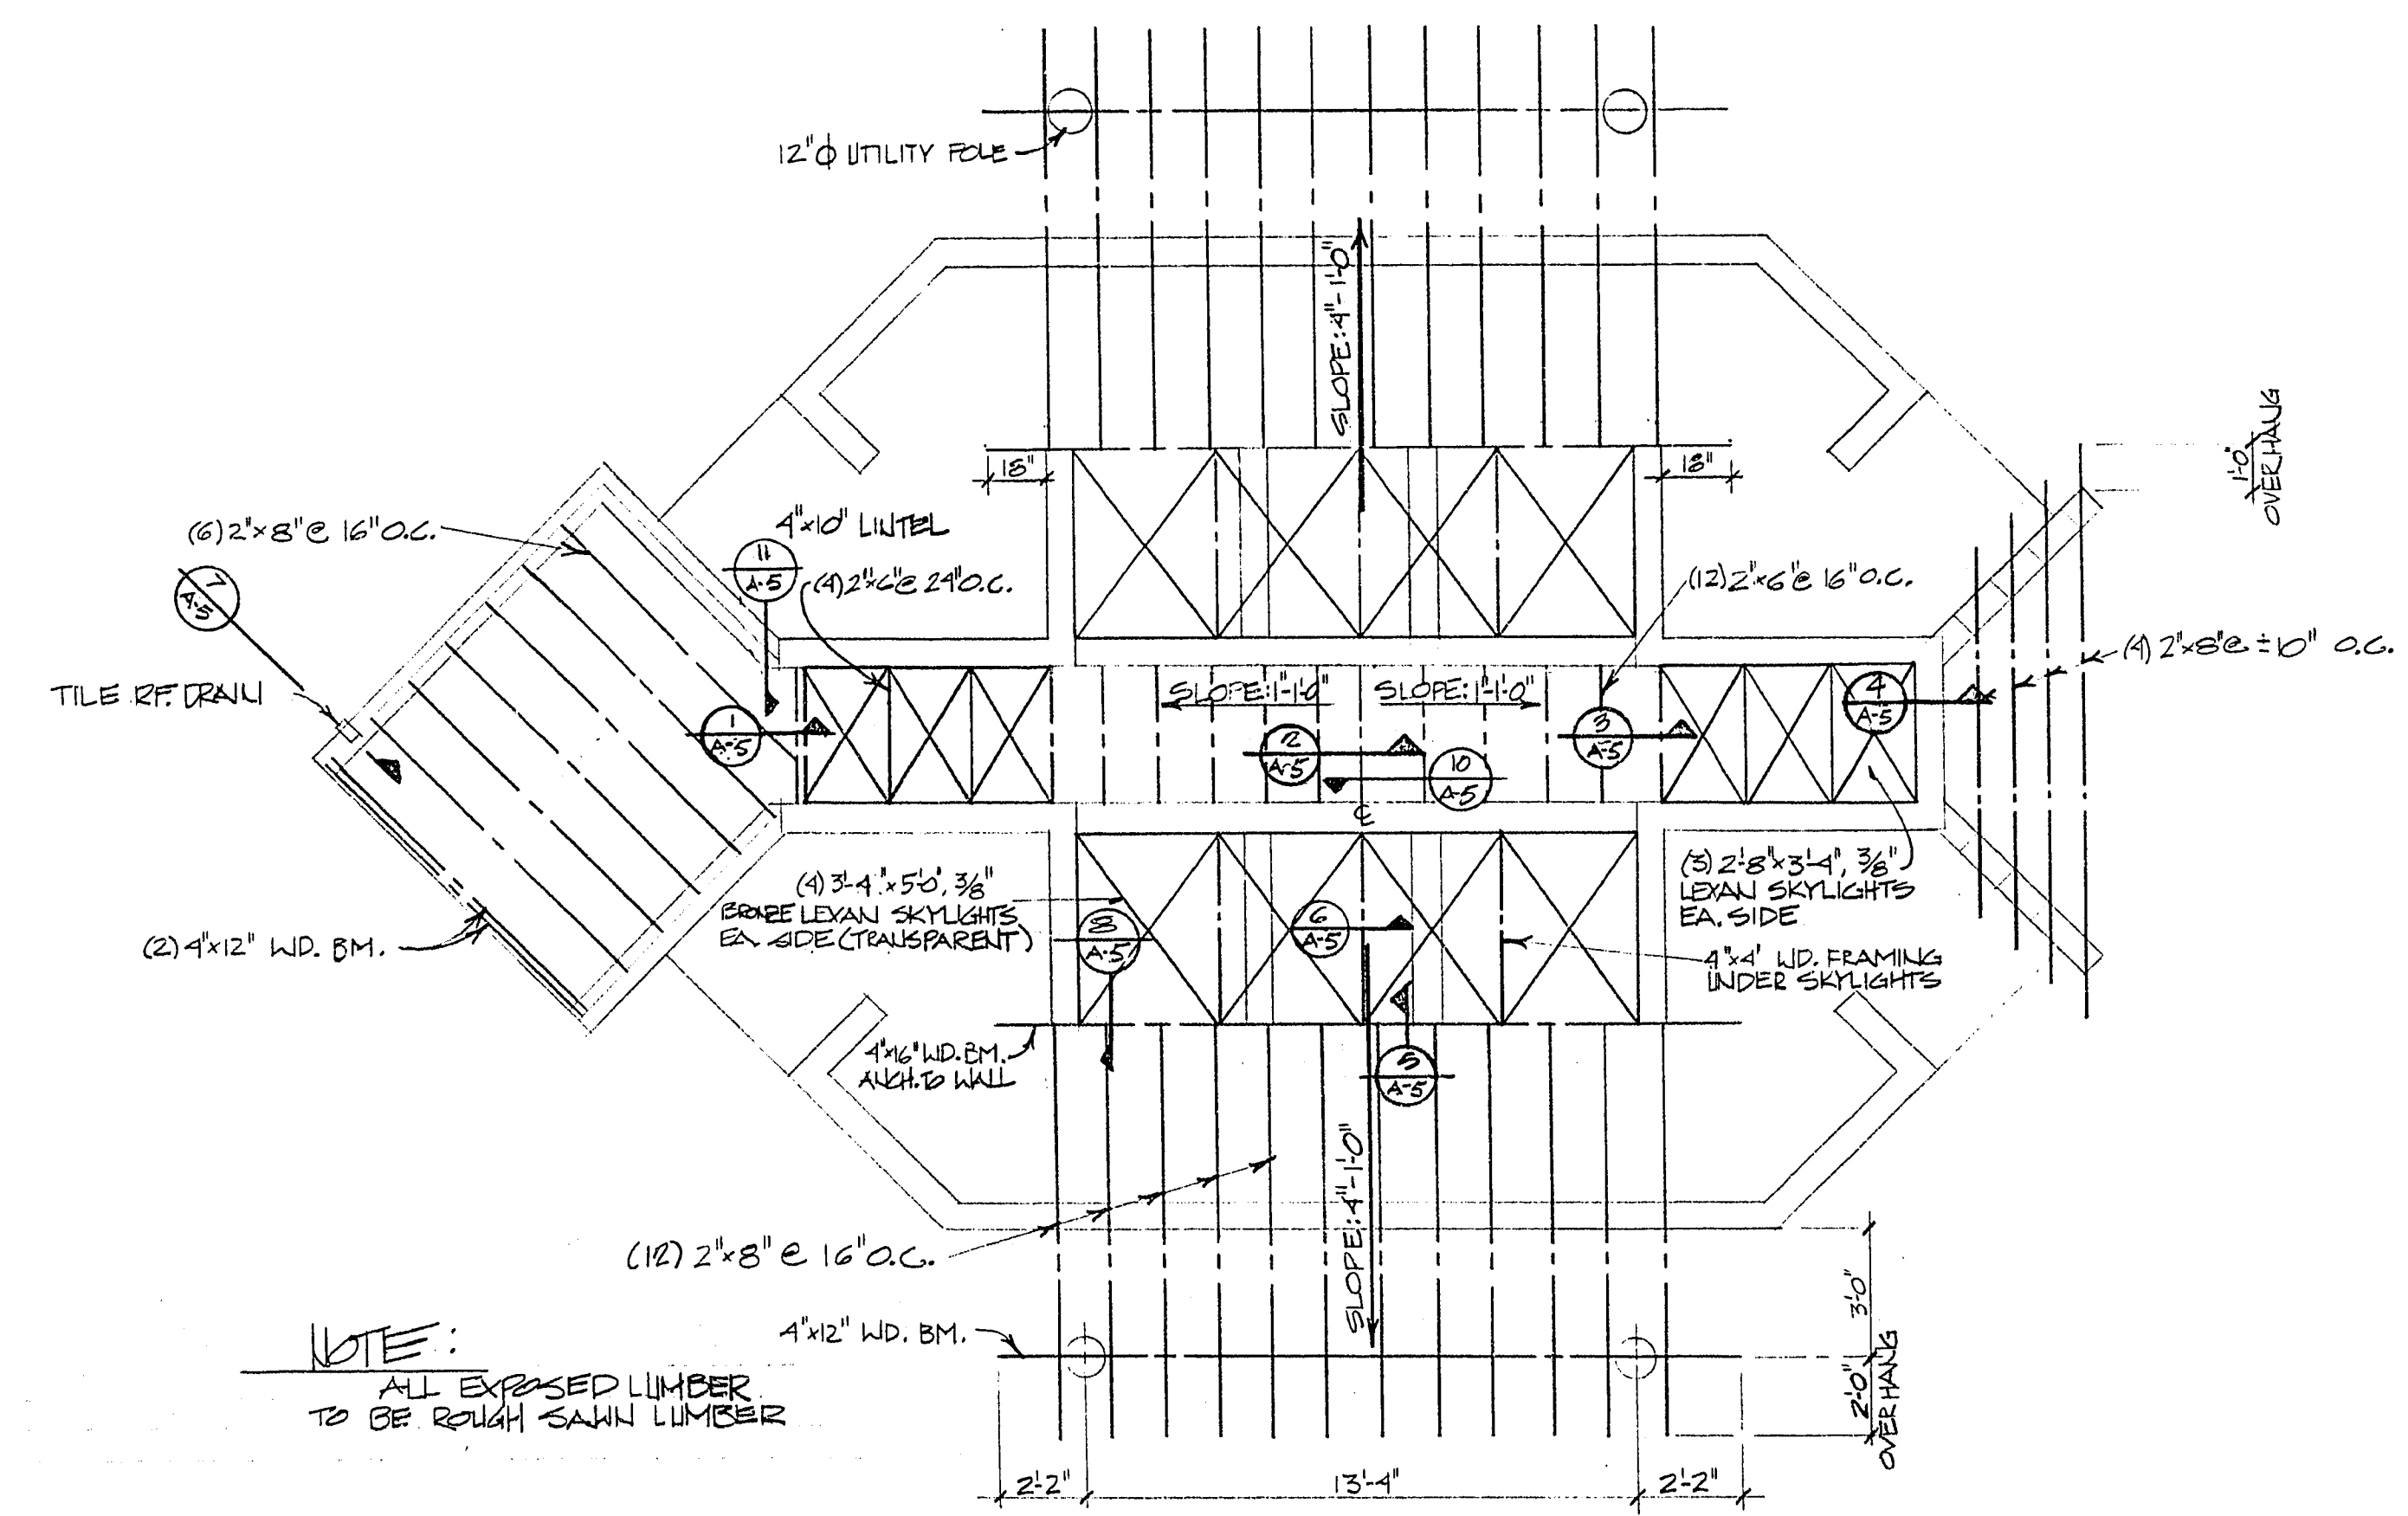

FRAMING PLAN
SCALE: 1/4" = 1'-0"

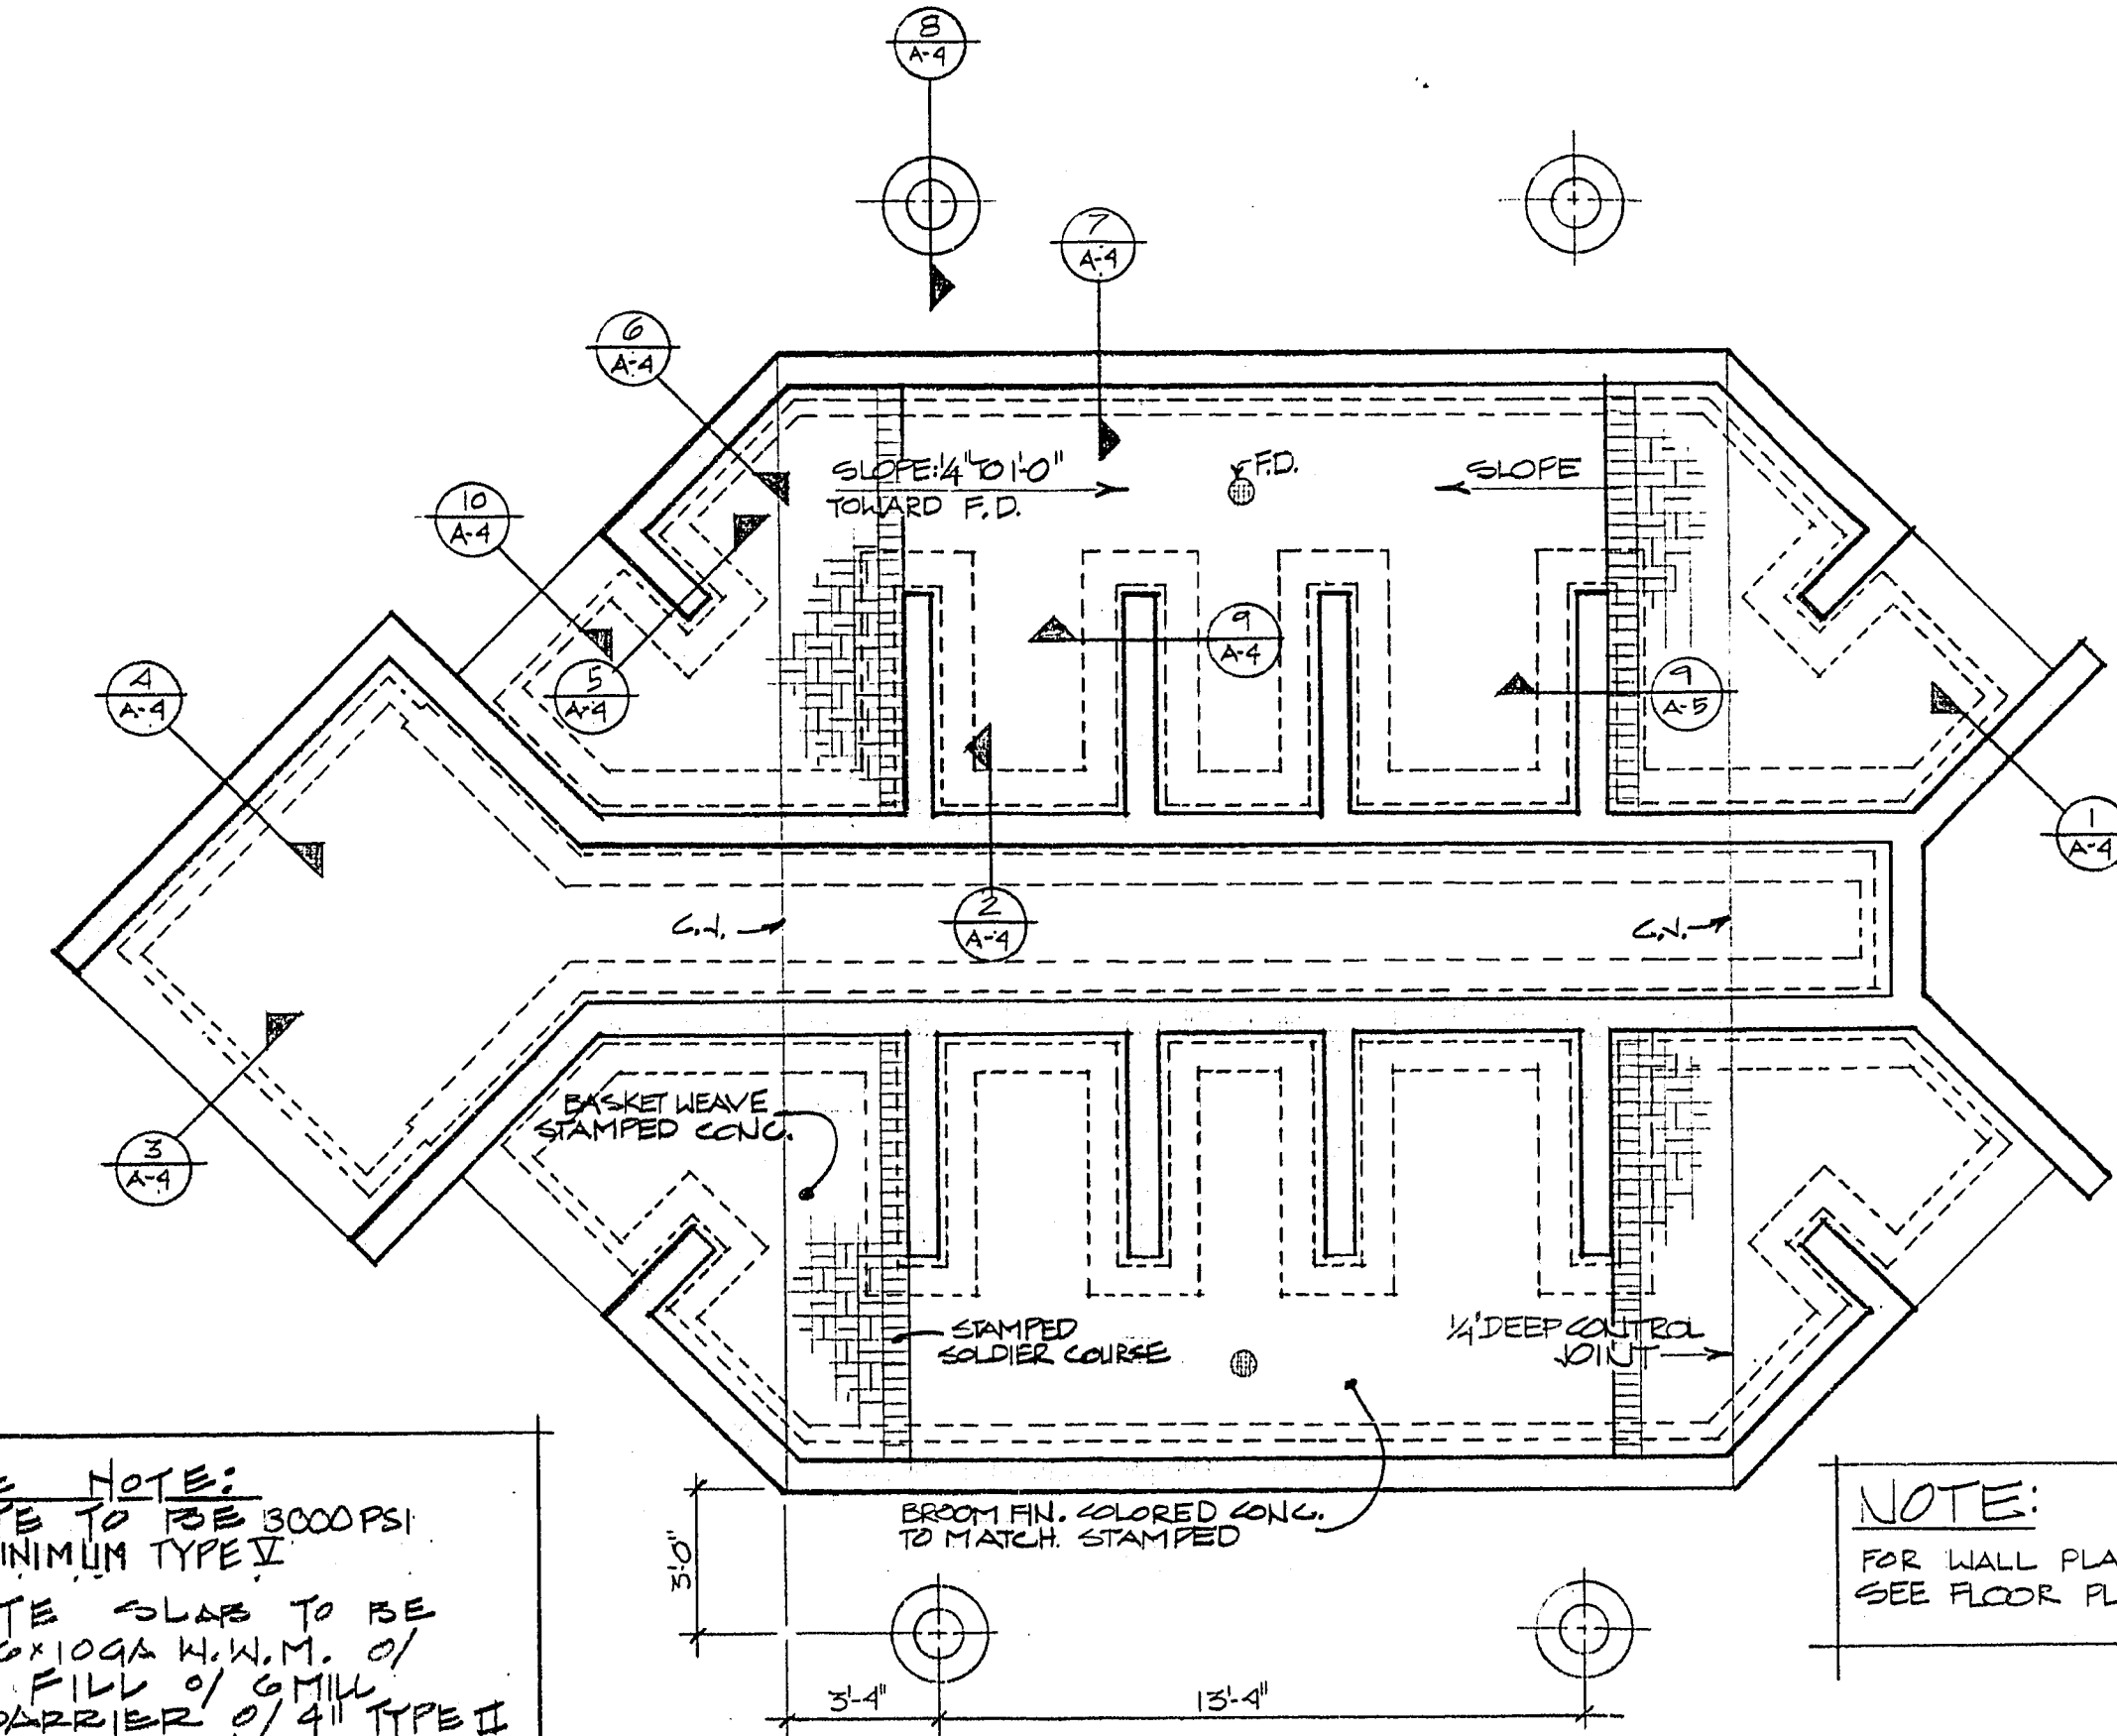

FOUNDATION PLAN
SCALE: 1/4" = 1'-0"

CONCRETE NOTE:
CONCRETE TO BE 3000 PSI
5 1/2 SACK MINIMUM TYPE II
CONCRETE SLAB TO BE
4" W/ 6x6x10 GA W.W.M. O/
2" SAND FILL O/ GILL
VAPOR BARRIER O/ 4" TYPE II
GRAVEL FILL O/ COMPACTED
NATURAL EARTH.
FLOOR SLAB SHALL BE STAMPED
AND COLORED TO MATCH EXT. PAVING
(SCOFIELD DARK RED, A-27).

NOTE:
FOR WALL PLACEMENT DIMENSIONS-
SEE FLOOR PLAN ABOVE

CONTRACT
DRAWING
JUL 27 1979