




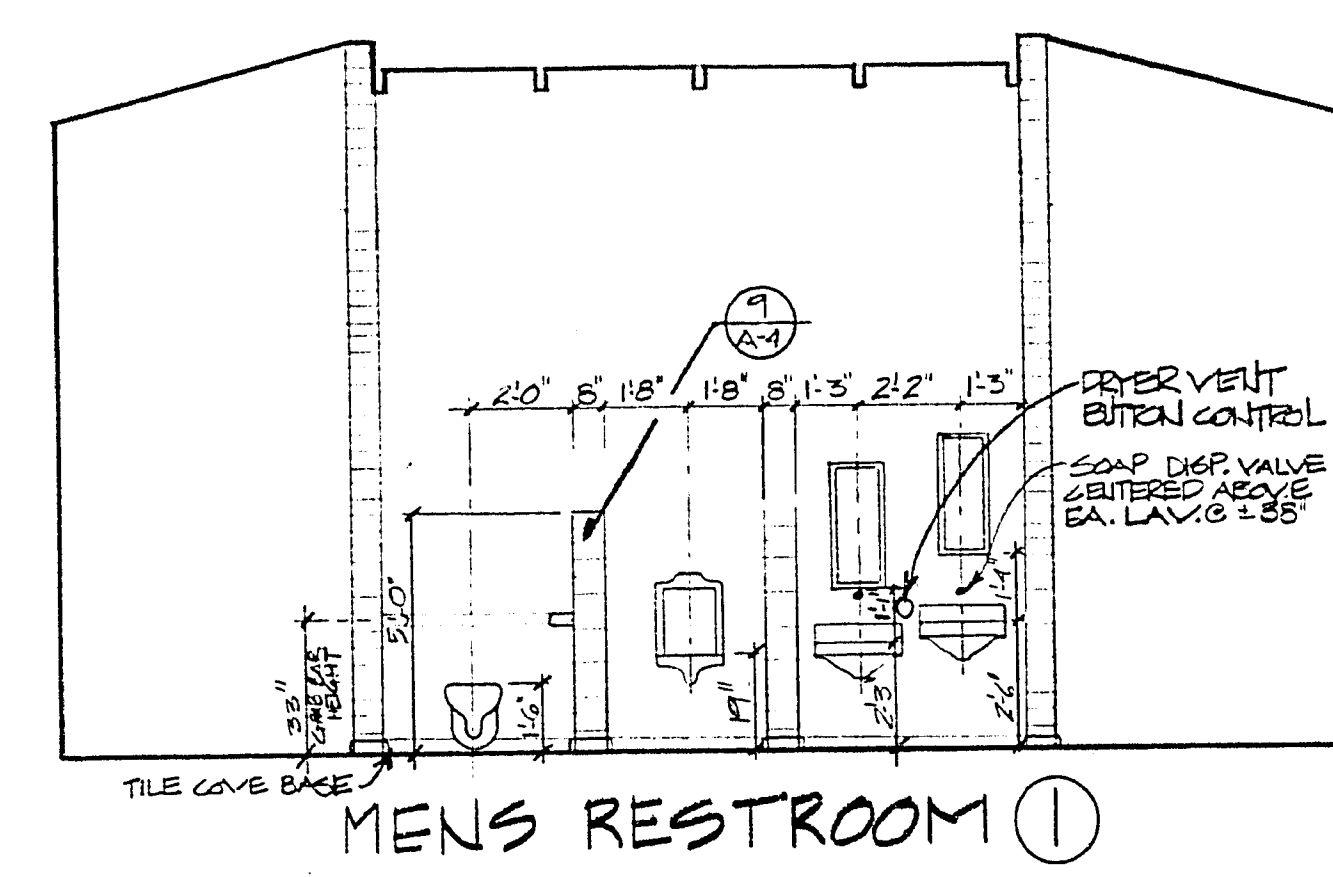

MENS RESTROOM ①

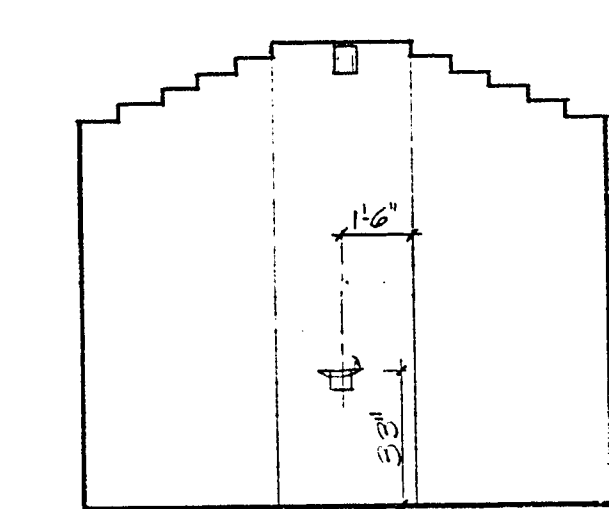


DRINKING FOUNTAIN ②

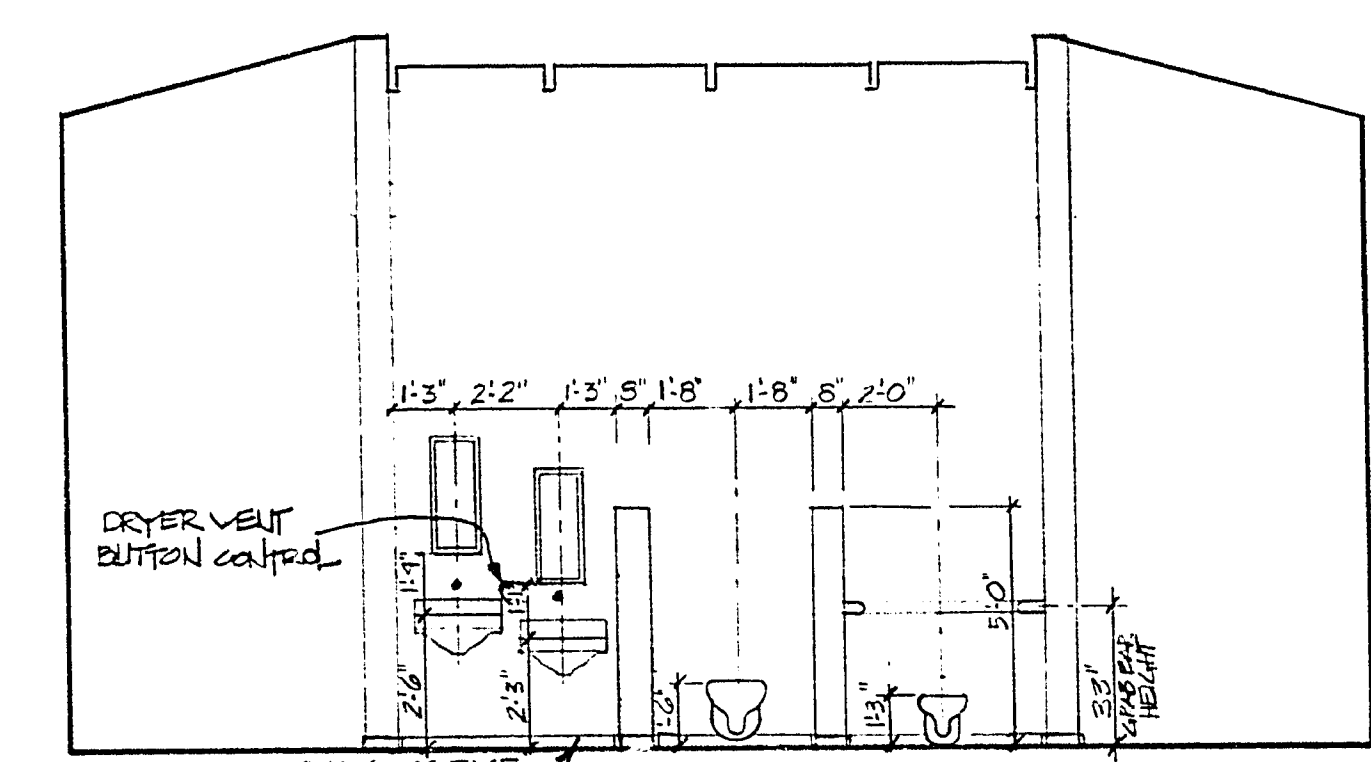


WOMENS RESTROOM ③


INTERIOR ELEVATIONS SCALE 1/4" = 1'-0"

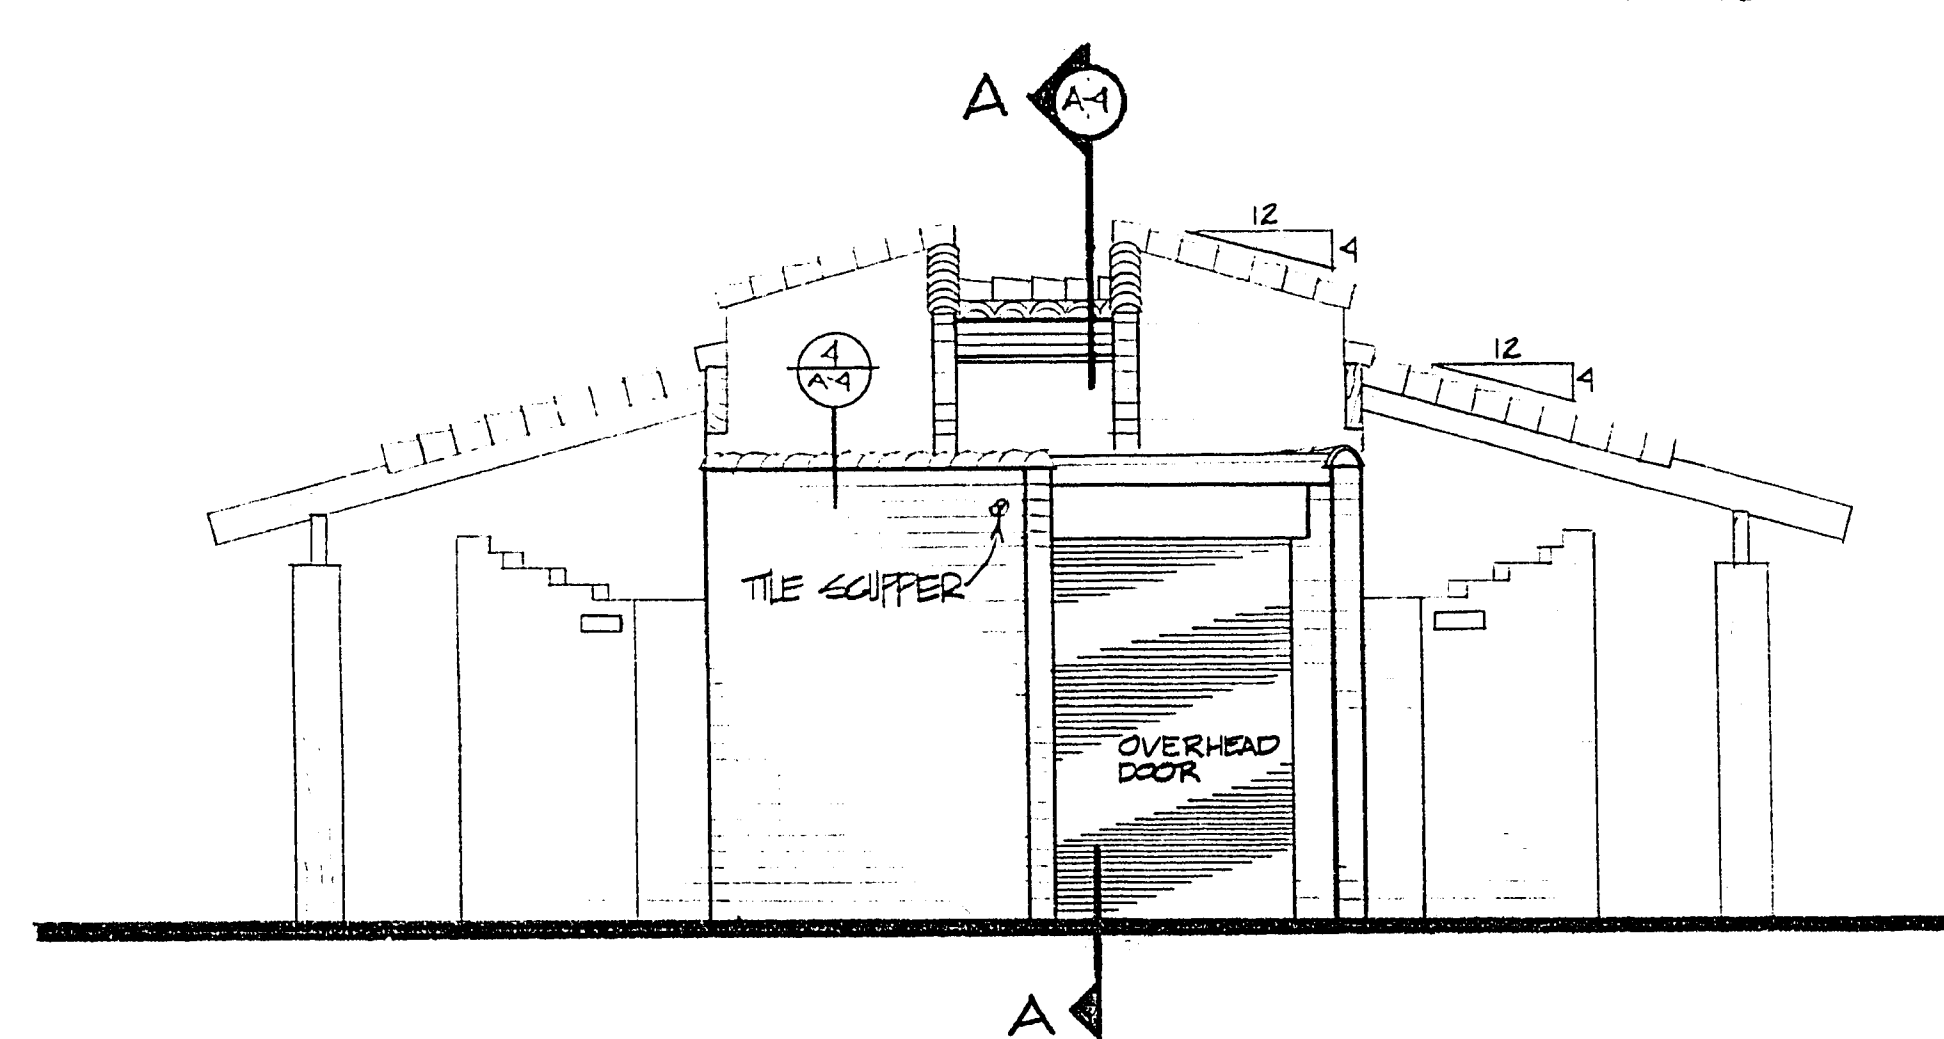


WEST ELEVATION

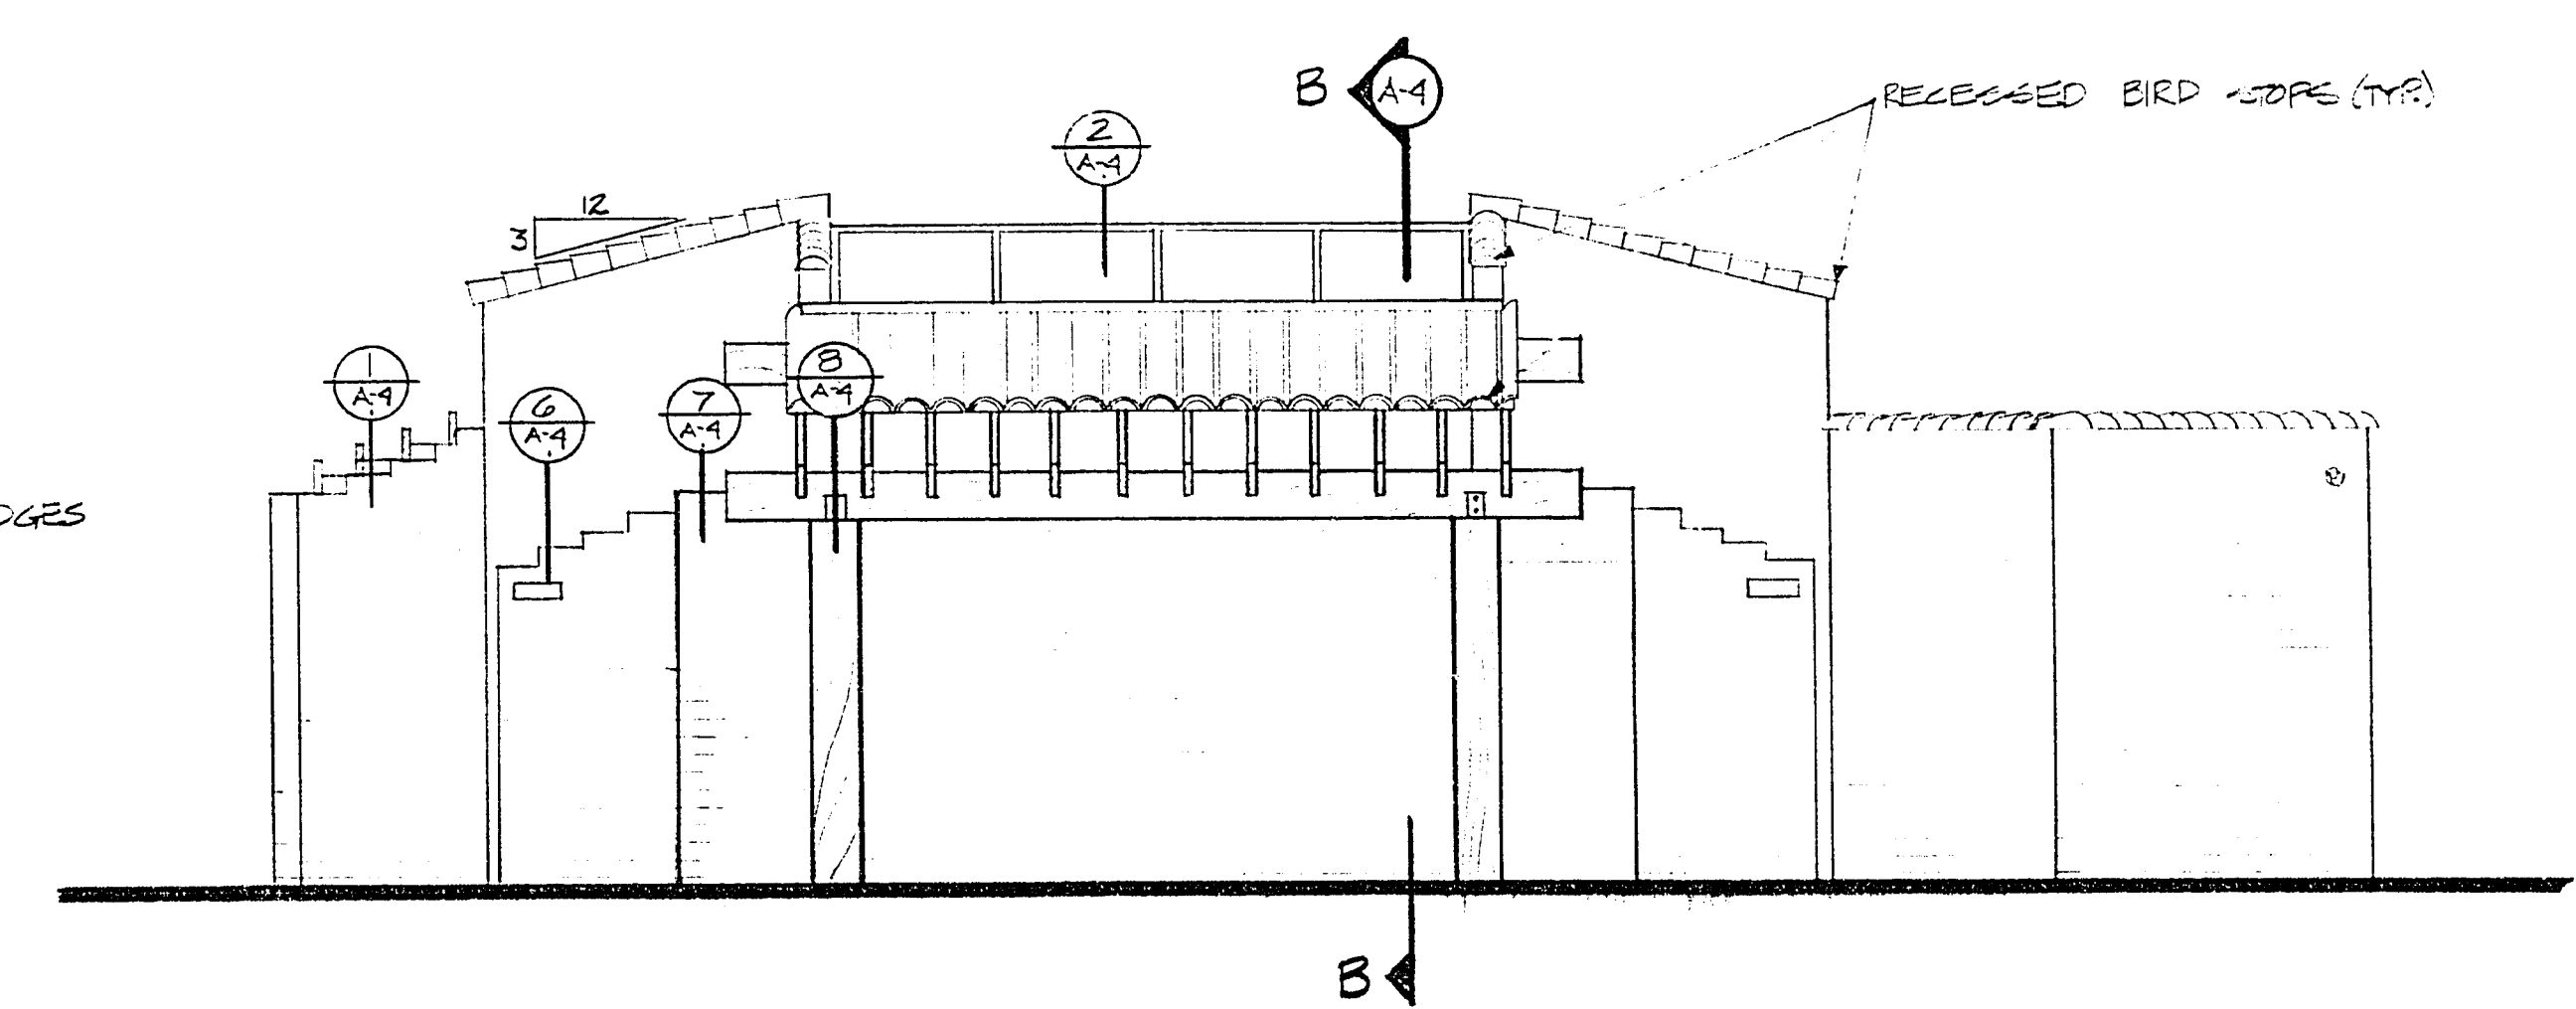

NORTH ELEVATION

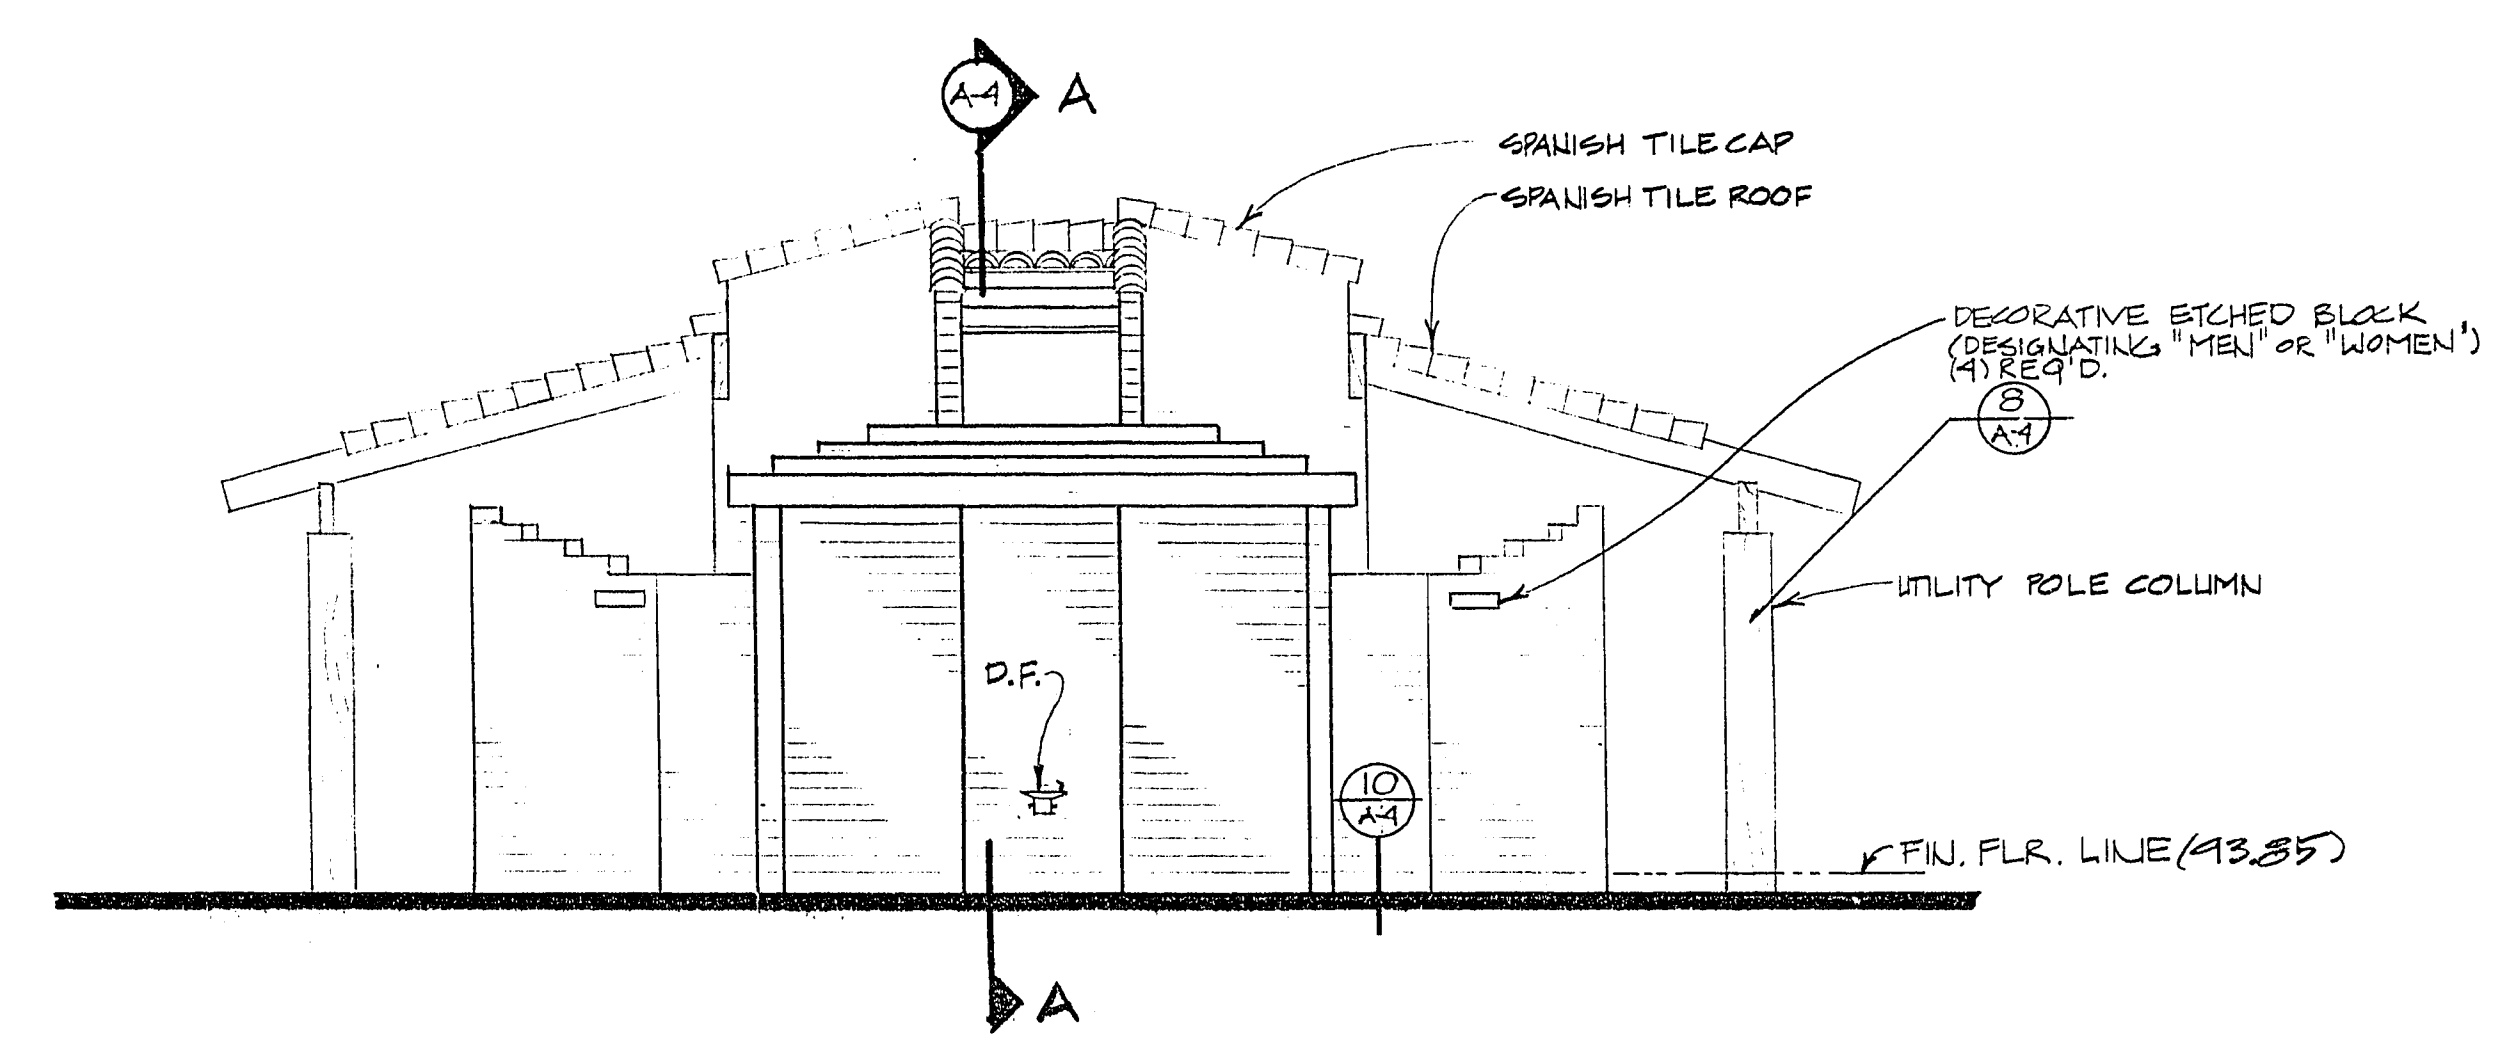

EAST ELEVATION

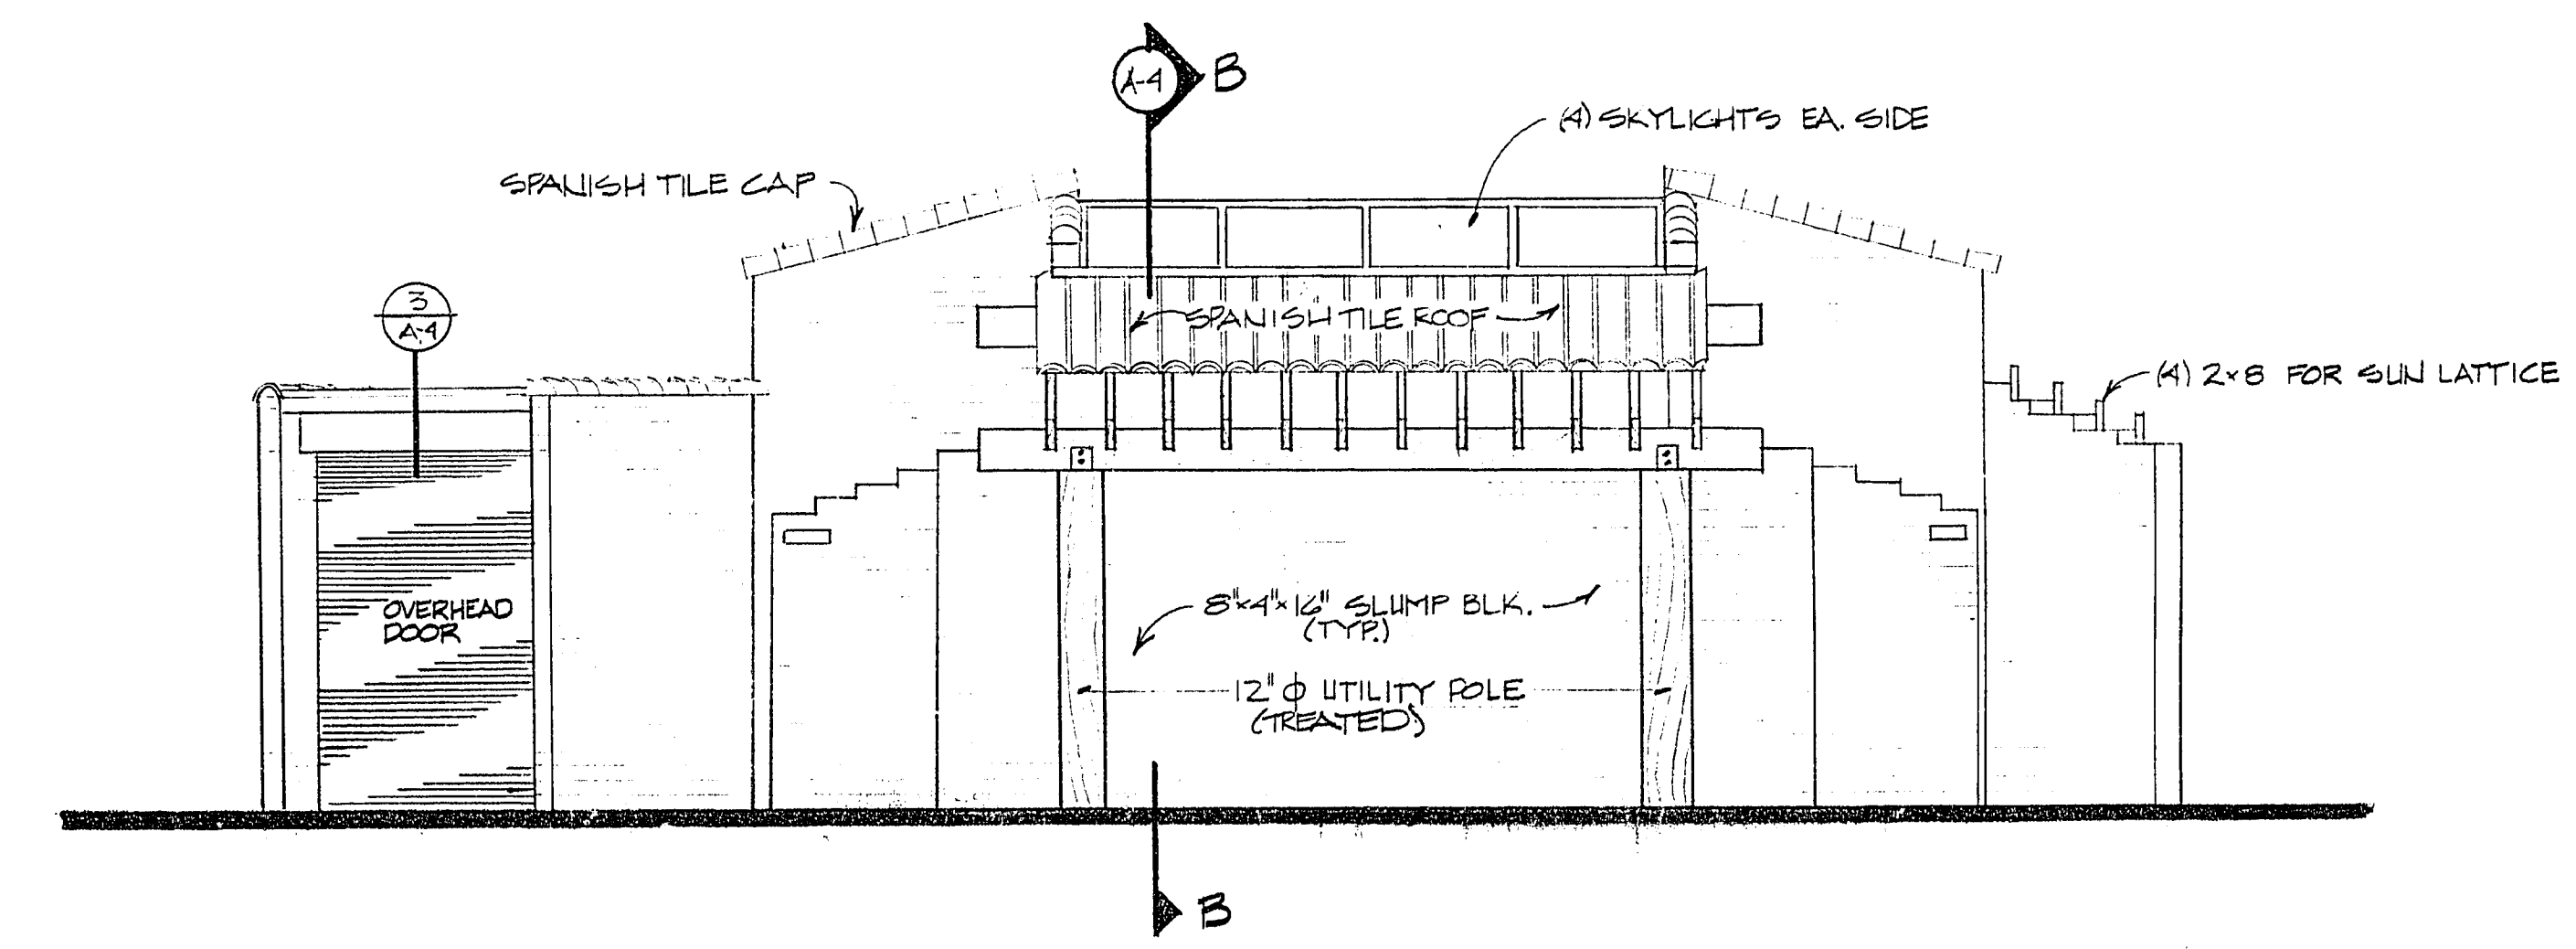

SOUTH ELEVATION

EXTERIOR ELEVATIONS SCALE 1/4" = 1'-0"

City of Las Vegas, Nevada
 Department of
 Community Planning and Development
 Don J. Saylor, A.I.P., Director

BOB BASKIN PARK
 REST ROOM BUILDING ELEVATIONS

Design By: B.G.	Date:	Revised By:	Date:
Drawn By: J.J.	Date: 10/10/78	Revised By:	Date:
Division: ARCHITECTURAL SERVICES			

Scale: 1/4" = 1'-0"

2/16/79

RECEIVED
 27 1979

Sheet A-2
 Drawing No.
 650.211
 16 of 28