


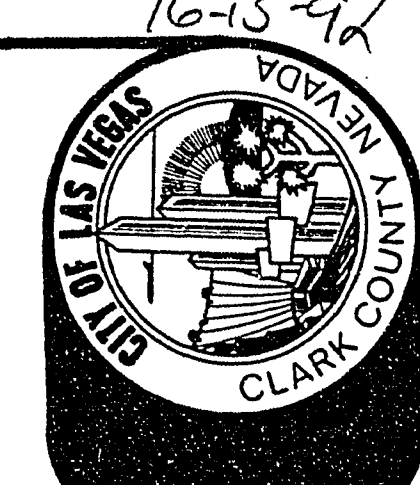


City of Las Vegas, Nevada
Department of
Community Planning and Development
Don J. Saylor, A.I.P., Director

BOB BASKIN PARK
REST ROOM BUILDING & WALL SECTIONS


Design By: B.G.
Drawn By: J.J.
Date: 10/10/78
Revised By: J.J.
Revised By: J.J.
Date: 10/10/78
Date: 10/10/78
Scale: AS SHOWN

Sheet A-4
Drawing No.
650-211
Vol. 6
3477
18 of 28

CONTRACT
DRAWING
JUL 27 1979

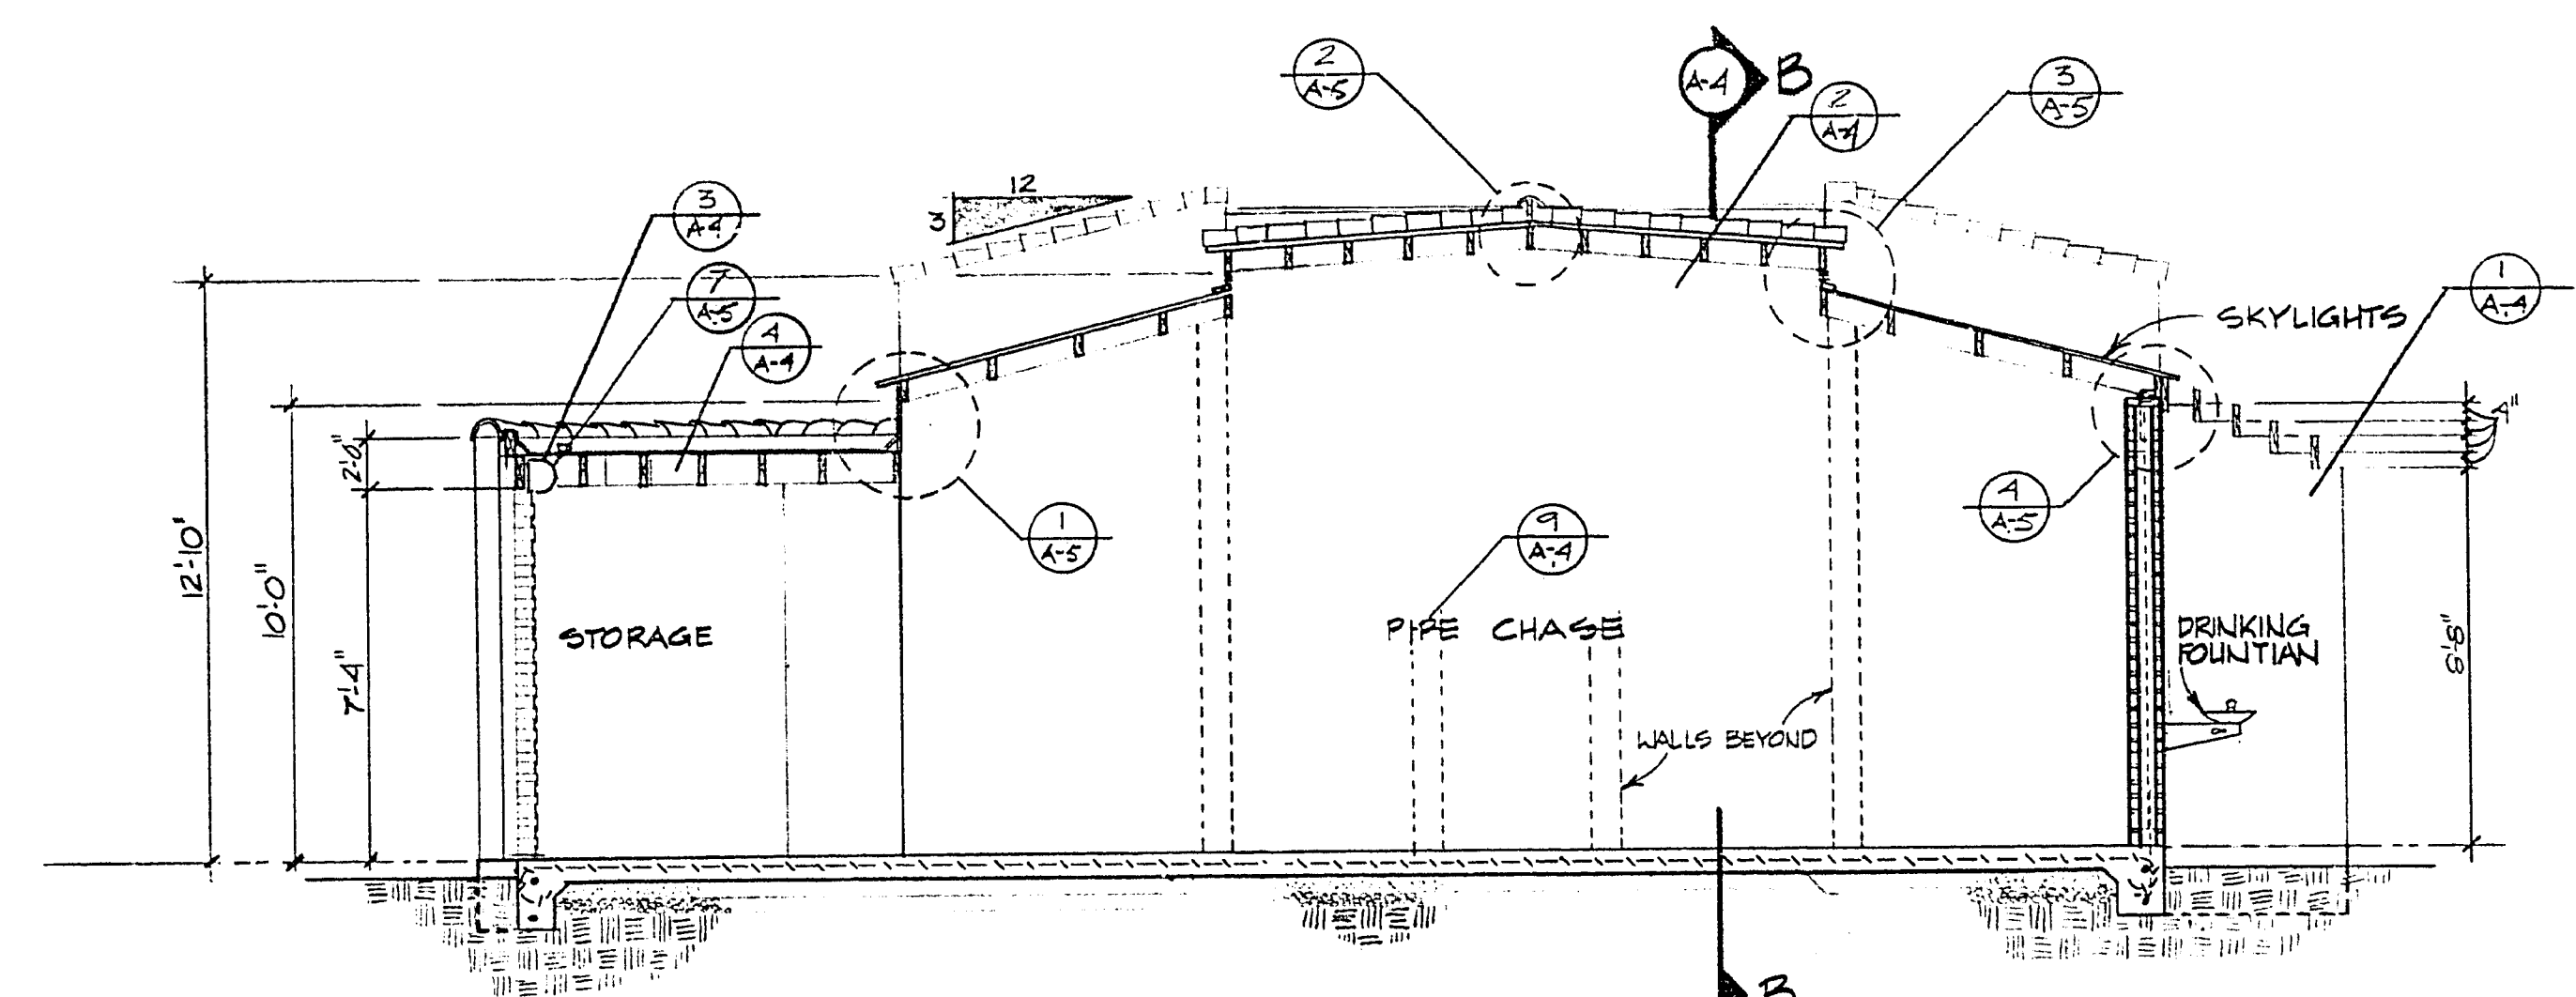

SECTION A-A

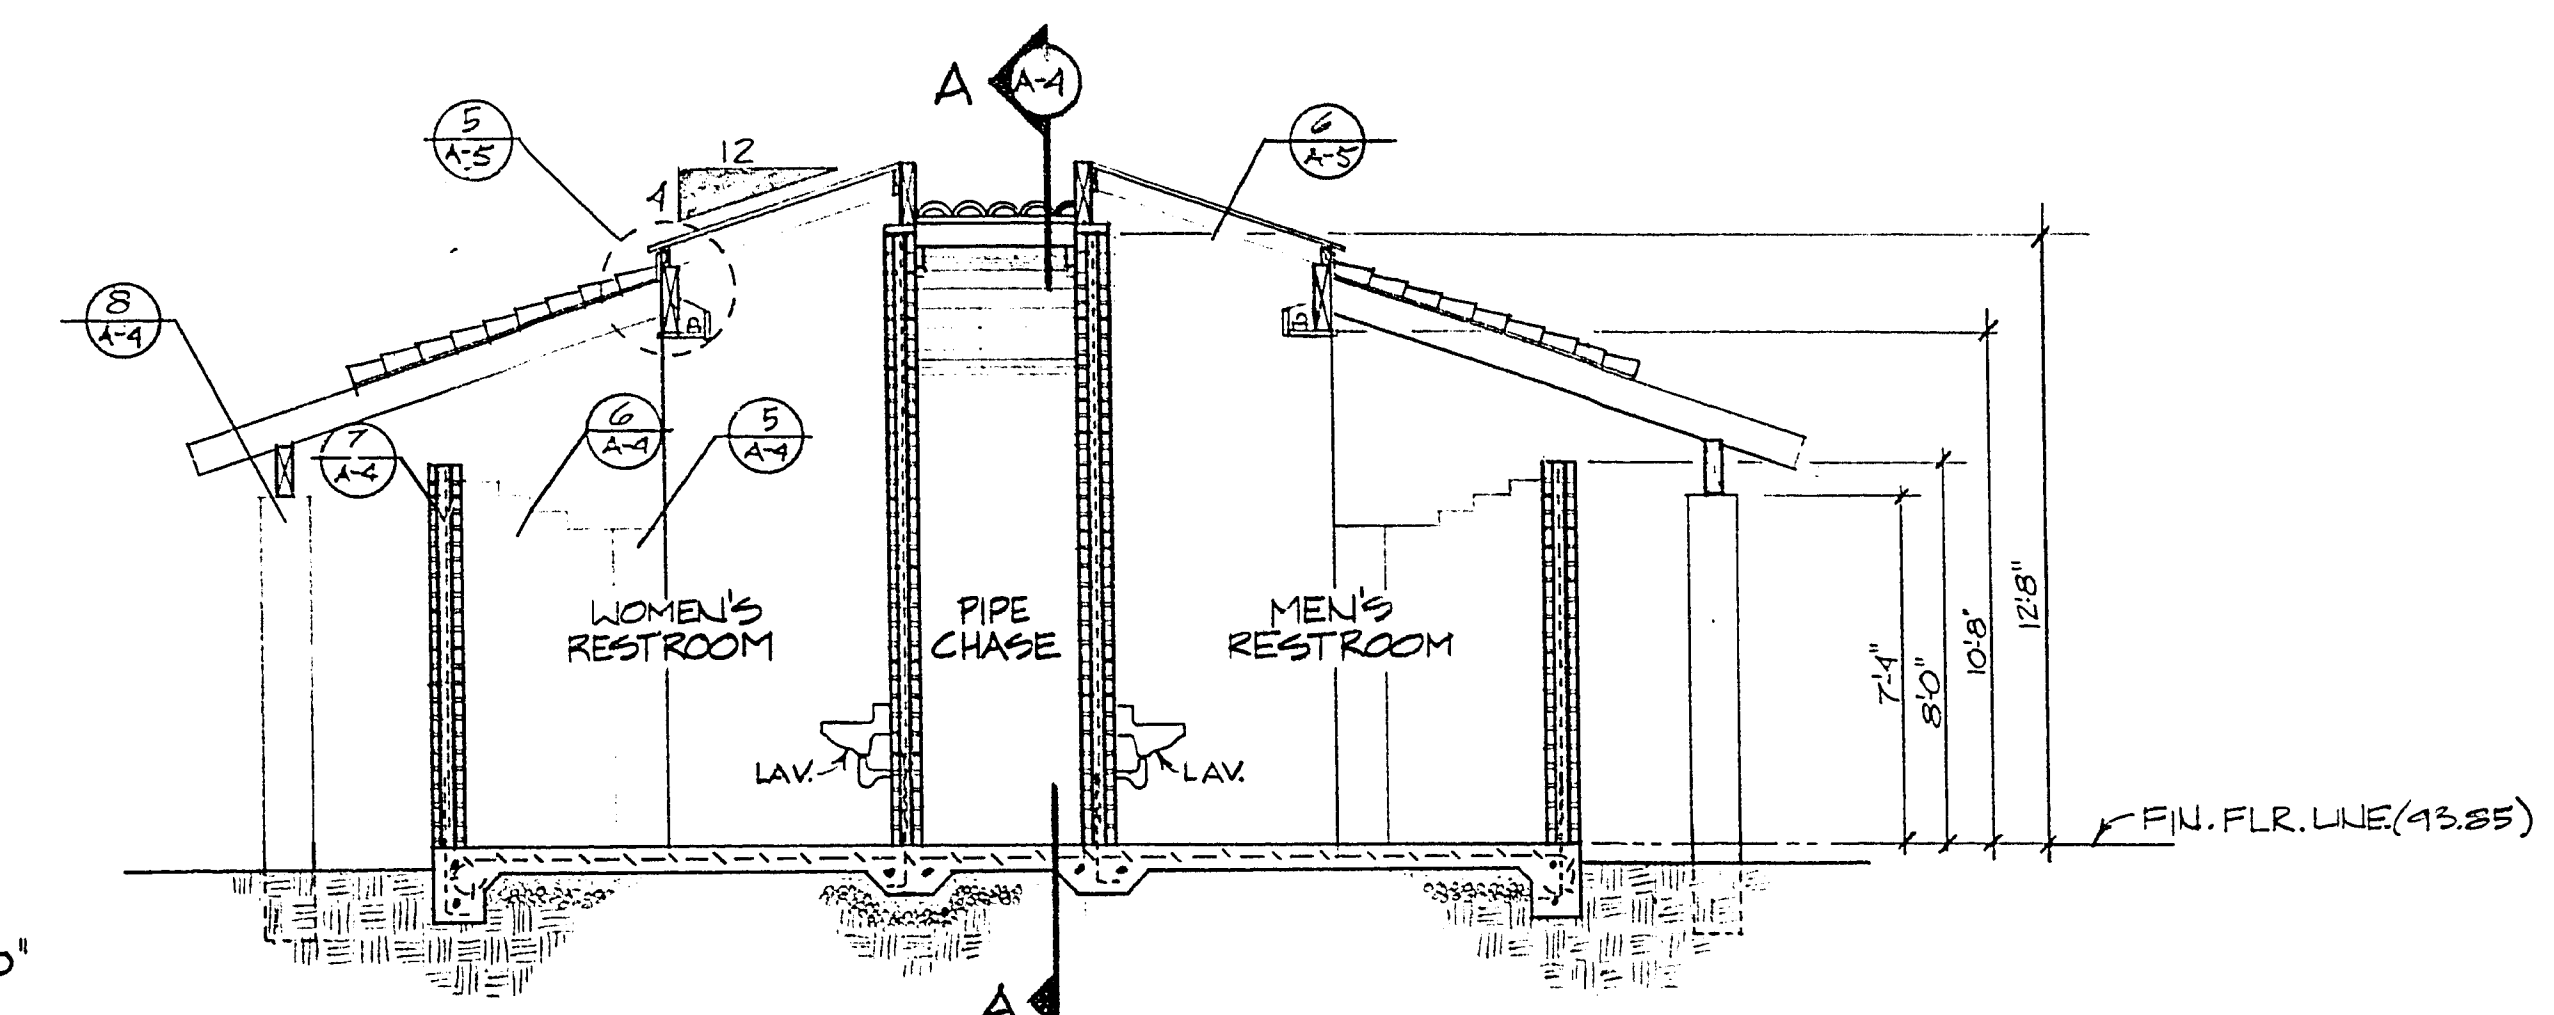


SECTION B-B

TYPICAL BUILDING SECTIONS


SCALE 1/4" = 1'-0"

- 4"x6" BEAM
- .062 ALUM. FLASH.
- SPANISH TILE W/ CAP
- 1"x4" WD. BLOCKING
- 3 PLY BUILT-UP ROOF
- 3/4" PLYWOOD SHEATHING
- 2"x6" NAILER
- .062 ALUM. FLASH.
- 1/4"x1/2" ALUM. FLAT BAR
- GLAZING TAPE
- 3/8" BRASS LEXAN
- 2"x6" NAILER
- 2"x8" TOP PLATE-NAILED TO BEAM BEFORE MOUNTING
- 1/4"x10" ALUM. W/ WASHERS
- 2"x8" O.C.
- BOND BEAM W/ 2"x4" CONT.

NOTE:
ALL EXPOSED WOOD MEMBERS TO
BE STAINED DARK BROWN

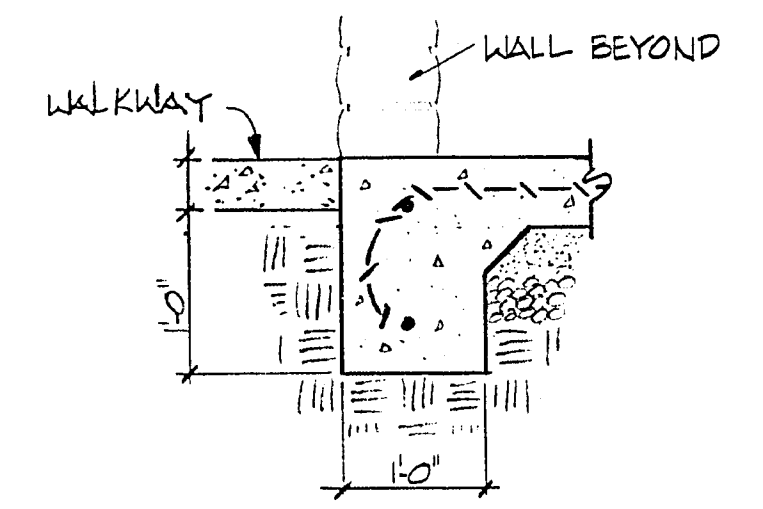

ENTRY SLAB

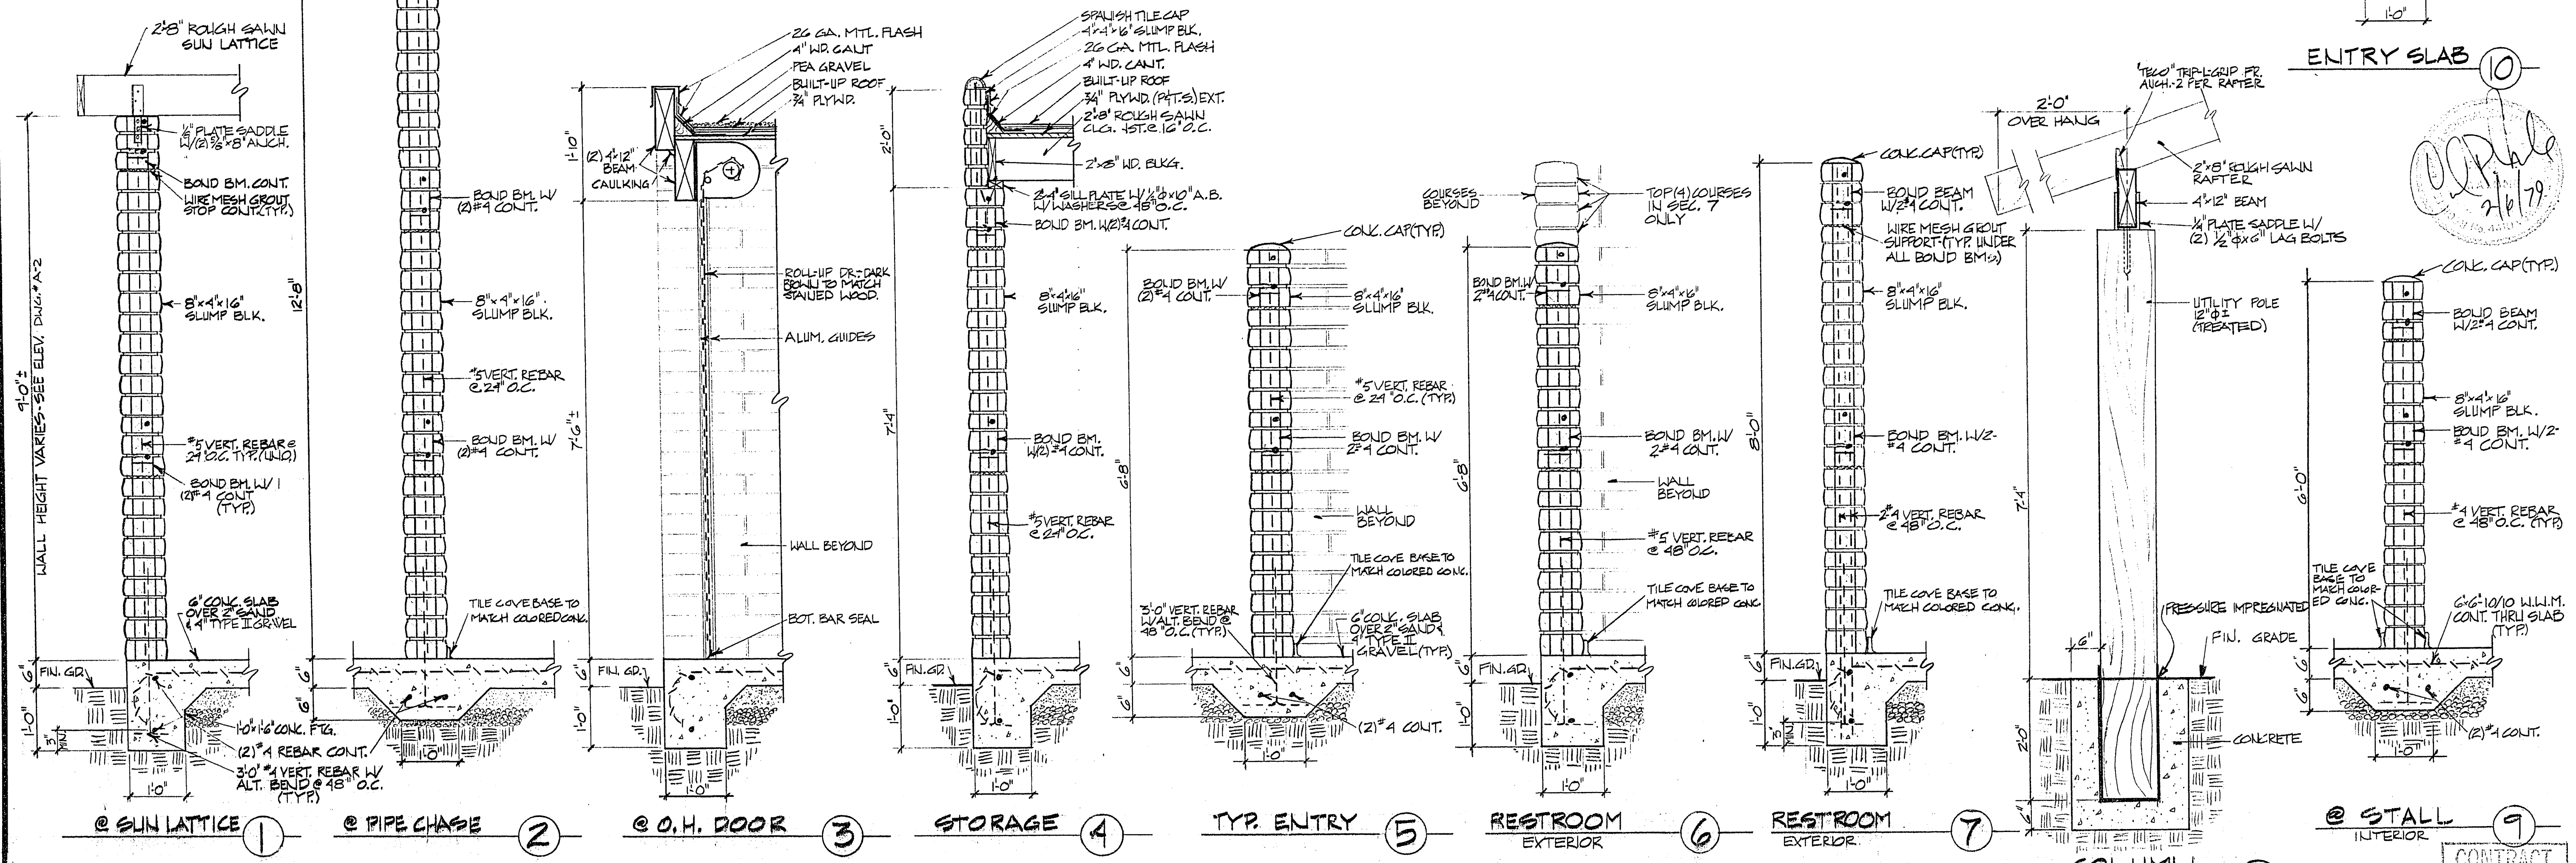

TYPICAL WALL SECTIONS

SCALE 1/4" = 1'-0"