




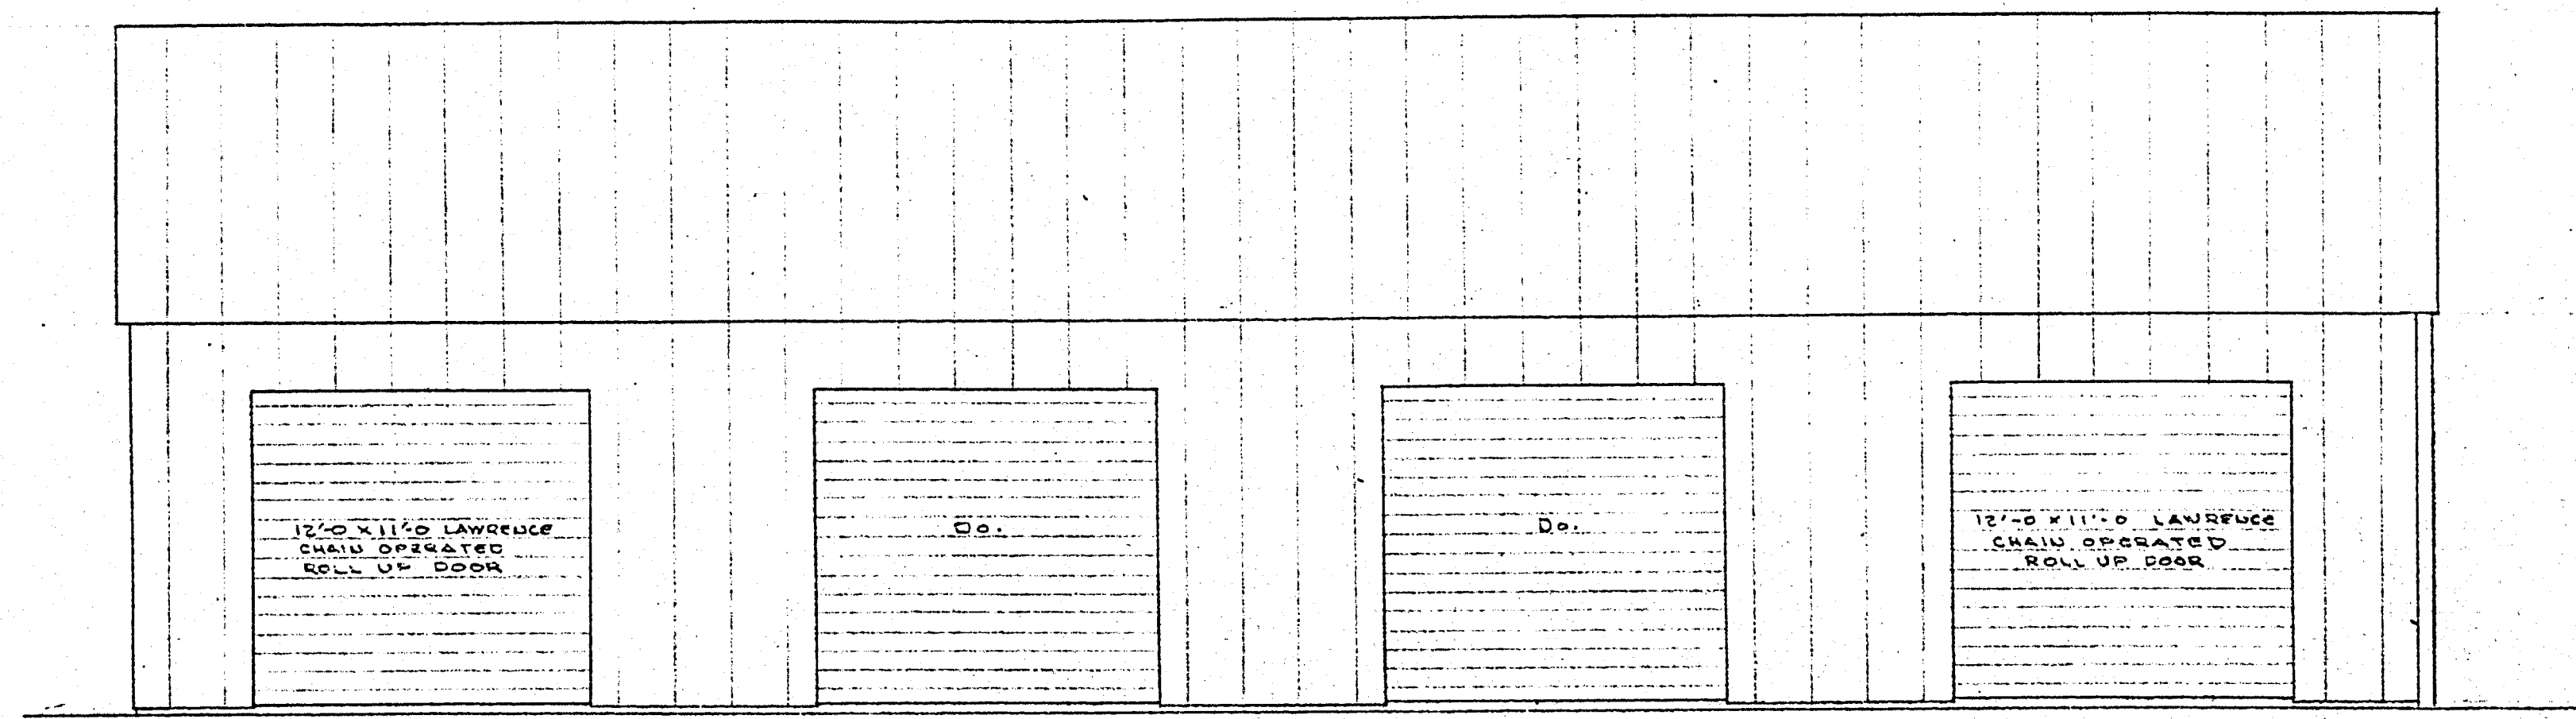

EAST ELEVATION
(WEST ELEVATION SIMILAR)

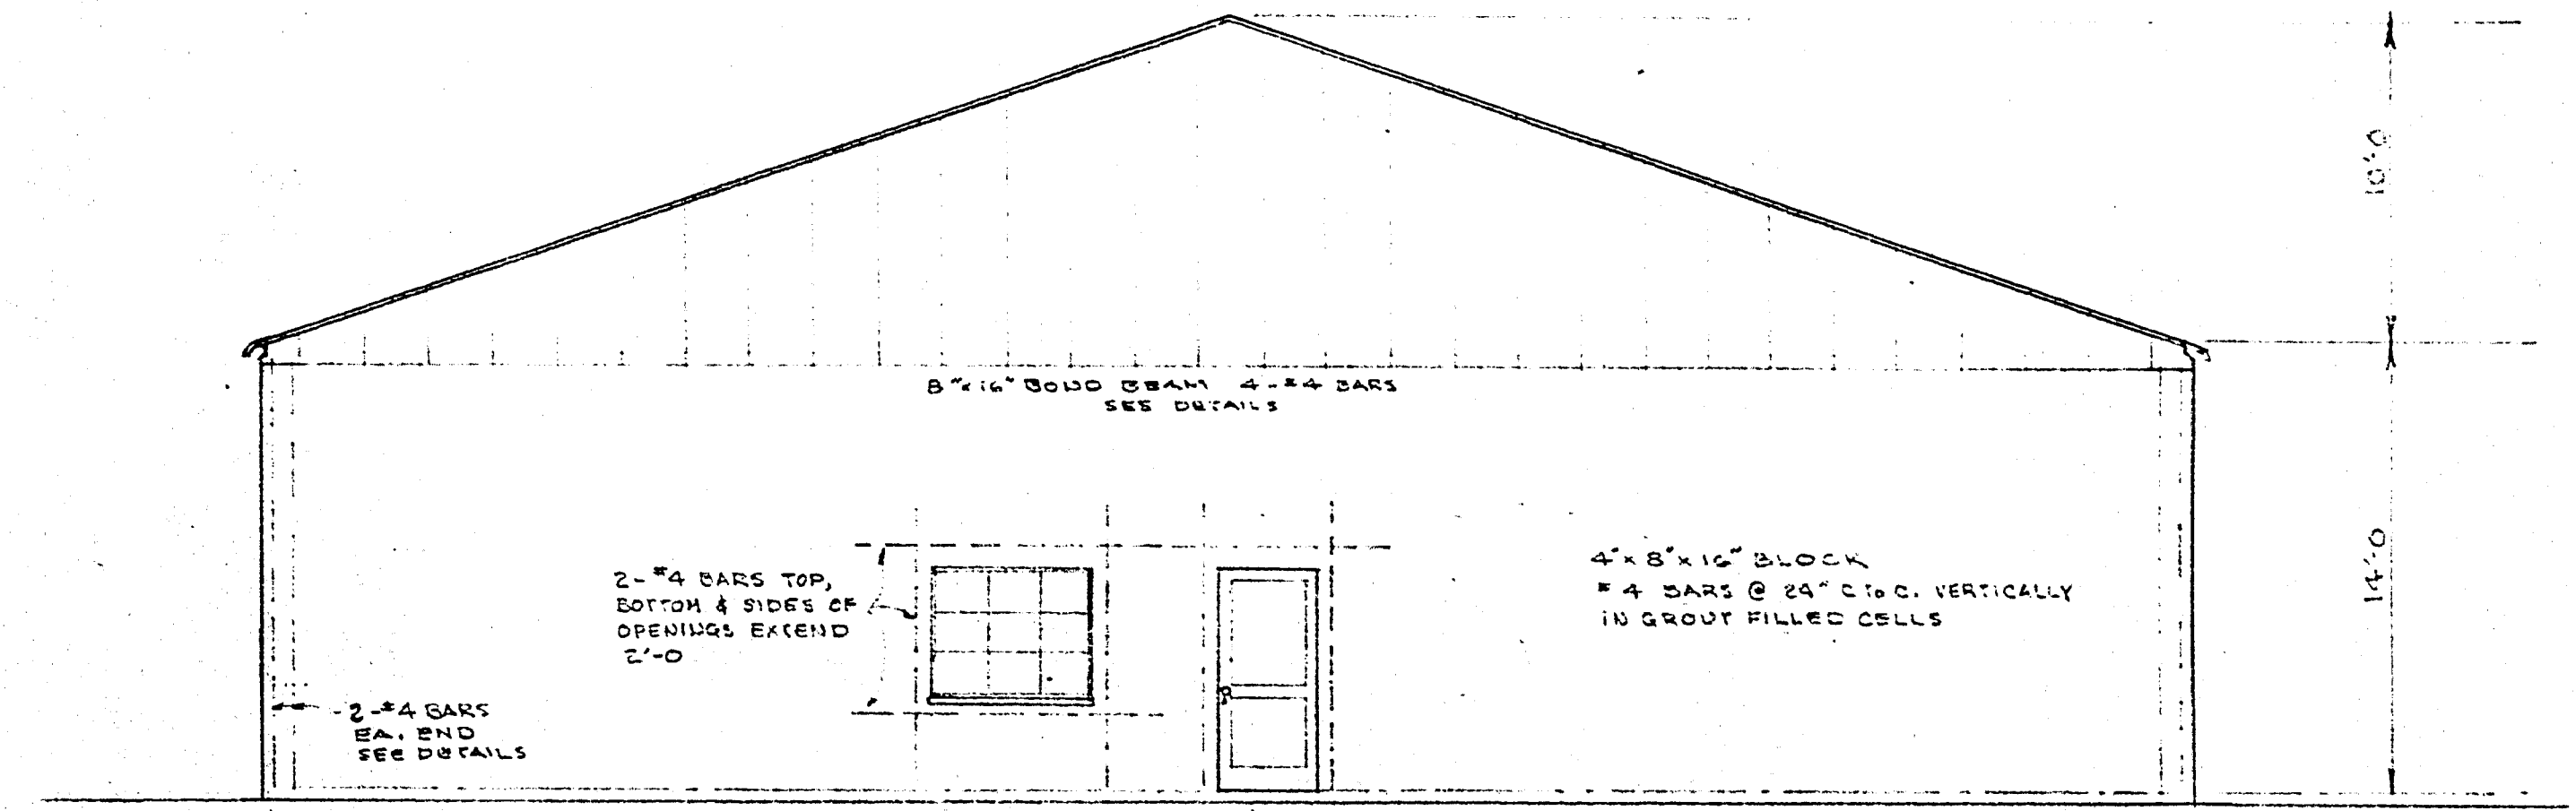


NORTH ELEVATION

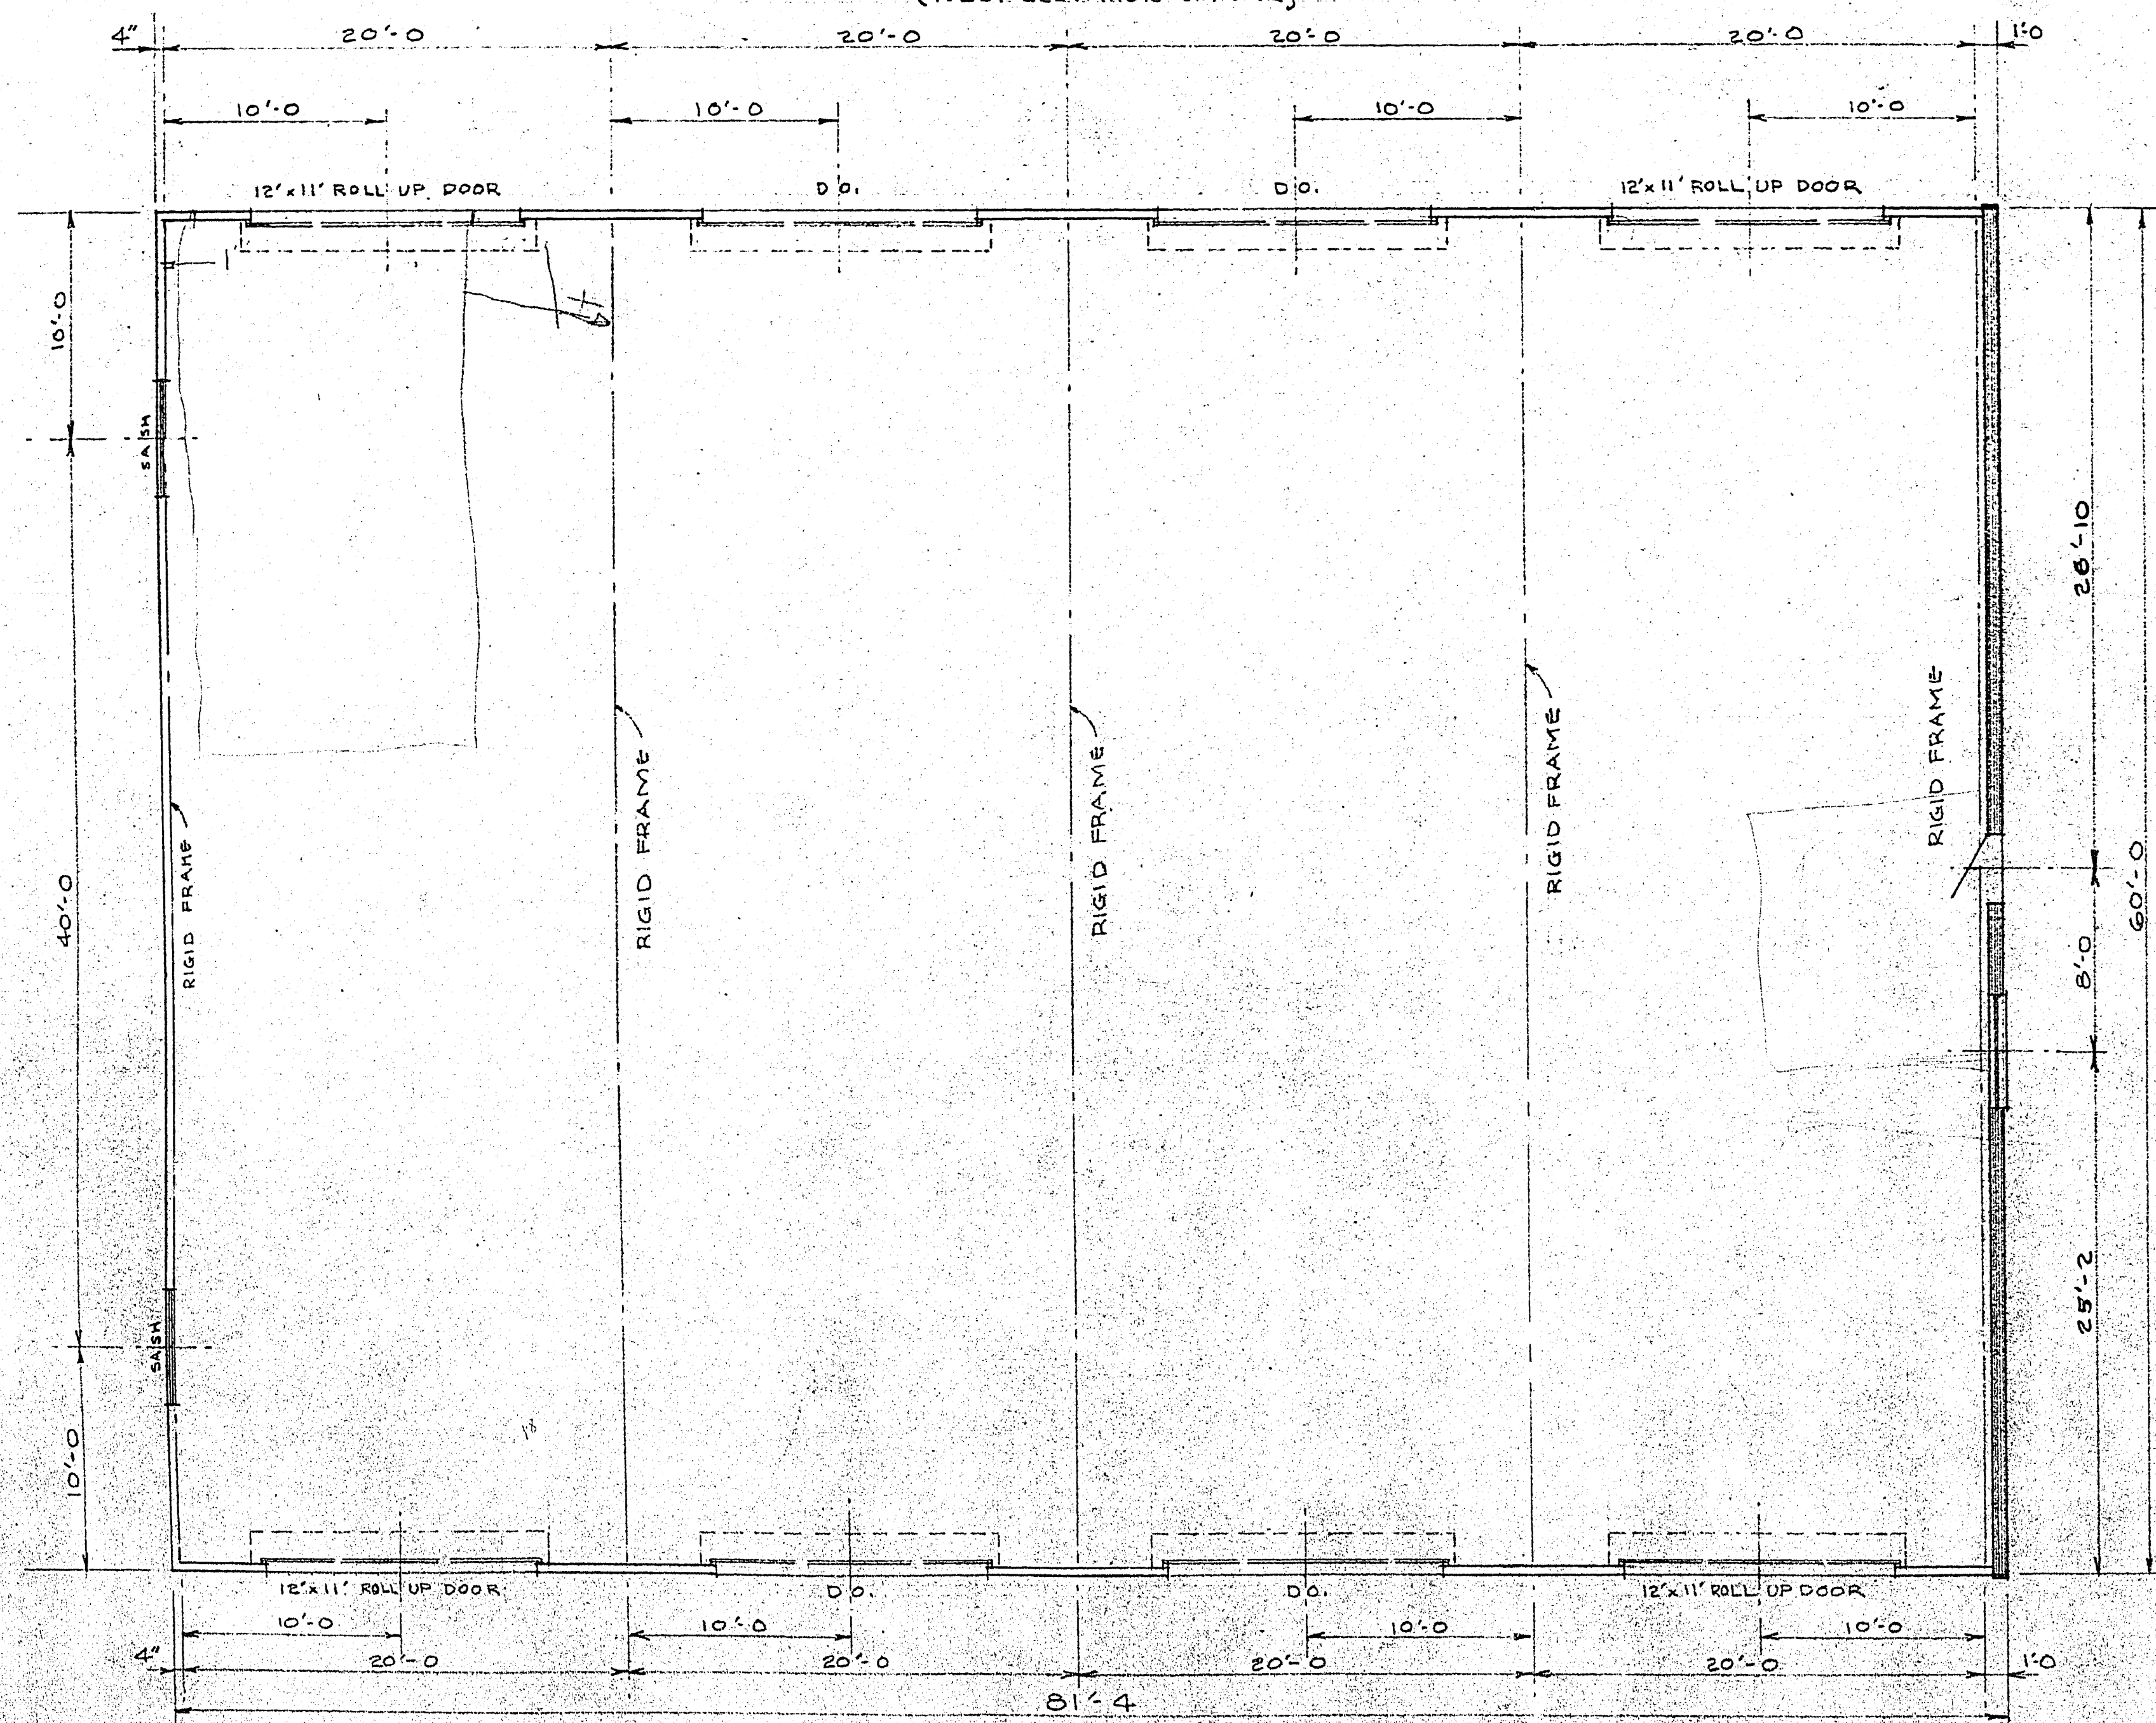

FLOOR PLAN

25'-14"
25'-2"
2-6
22'-8

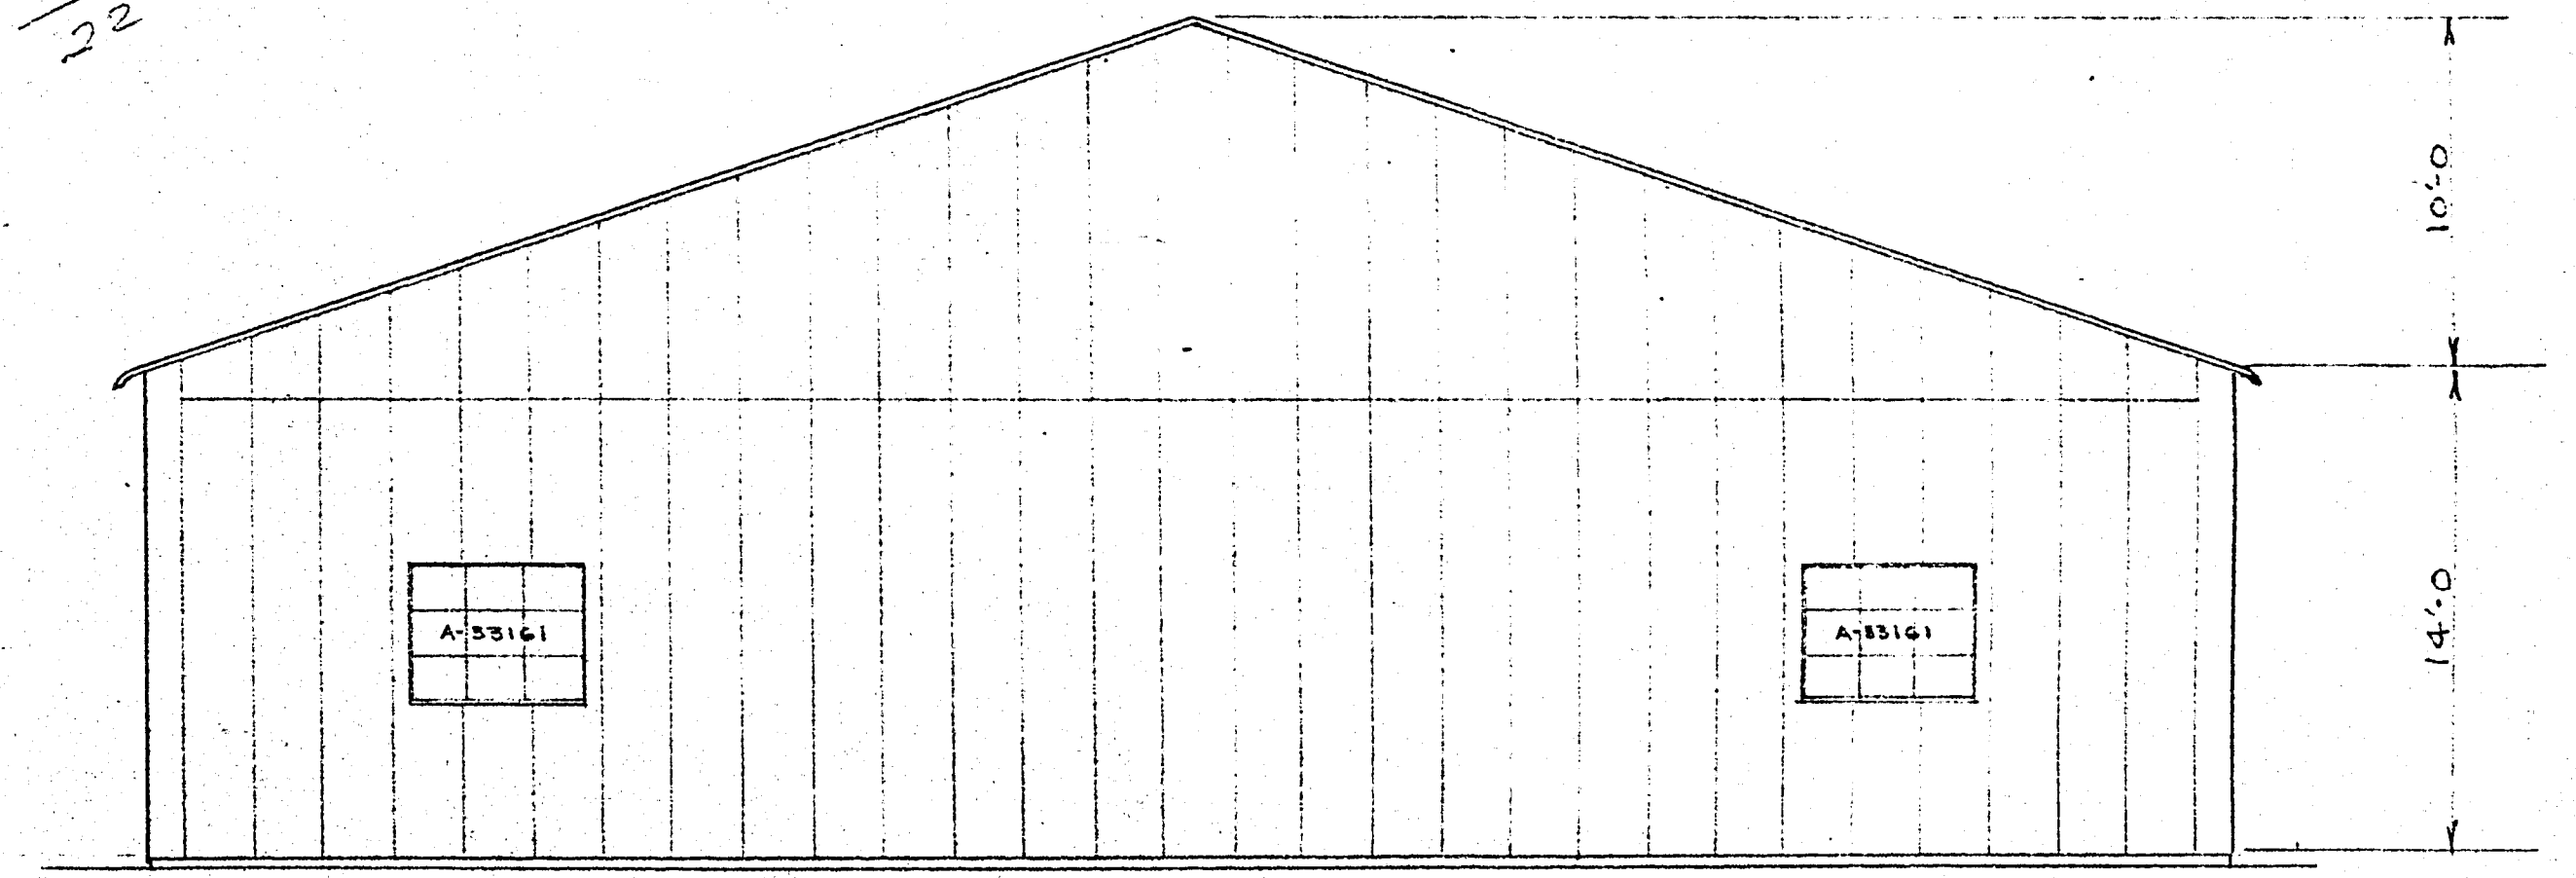

SOUTH ELEVATION

CITY OF LAS VEGAS GARAGE & SHOP BUILDING			
SCALE: 3/16"=1'-0"	APPROVED BY:	DRAWN BY: Christy	
DATE:		REVISED:	
FLOOR PLAN & ELEVATIONS 60x80 BUTLER BLDG			
LAS VEGAS MACHINE & TOOL CO., INC. 1701 SOUTH A STREET LAS VEGAS, NEV. 89102		DRAWING NUMBER J 47474	

FP 6507-V15