

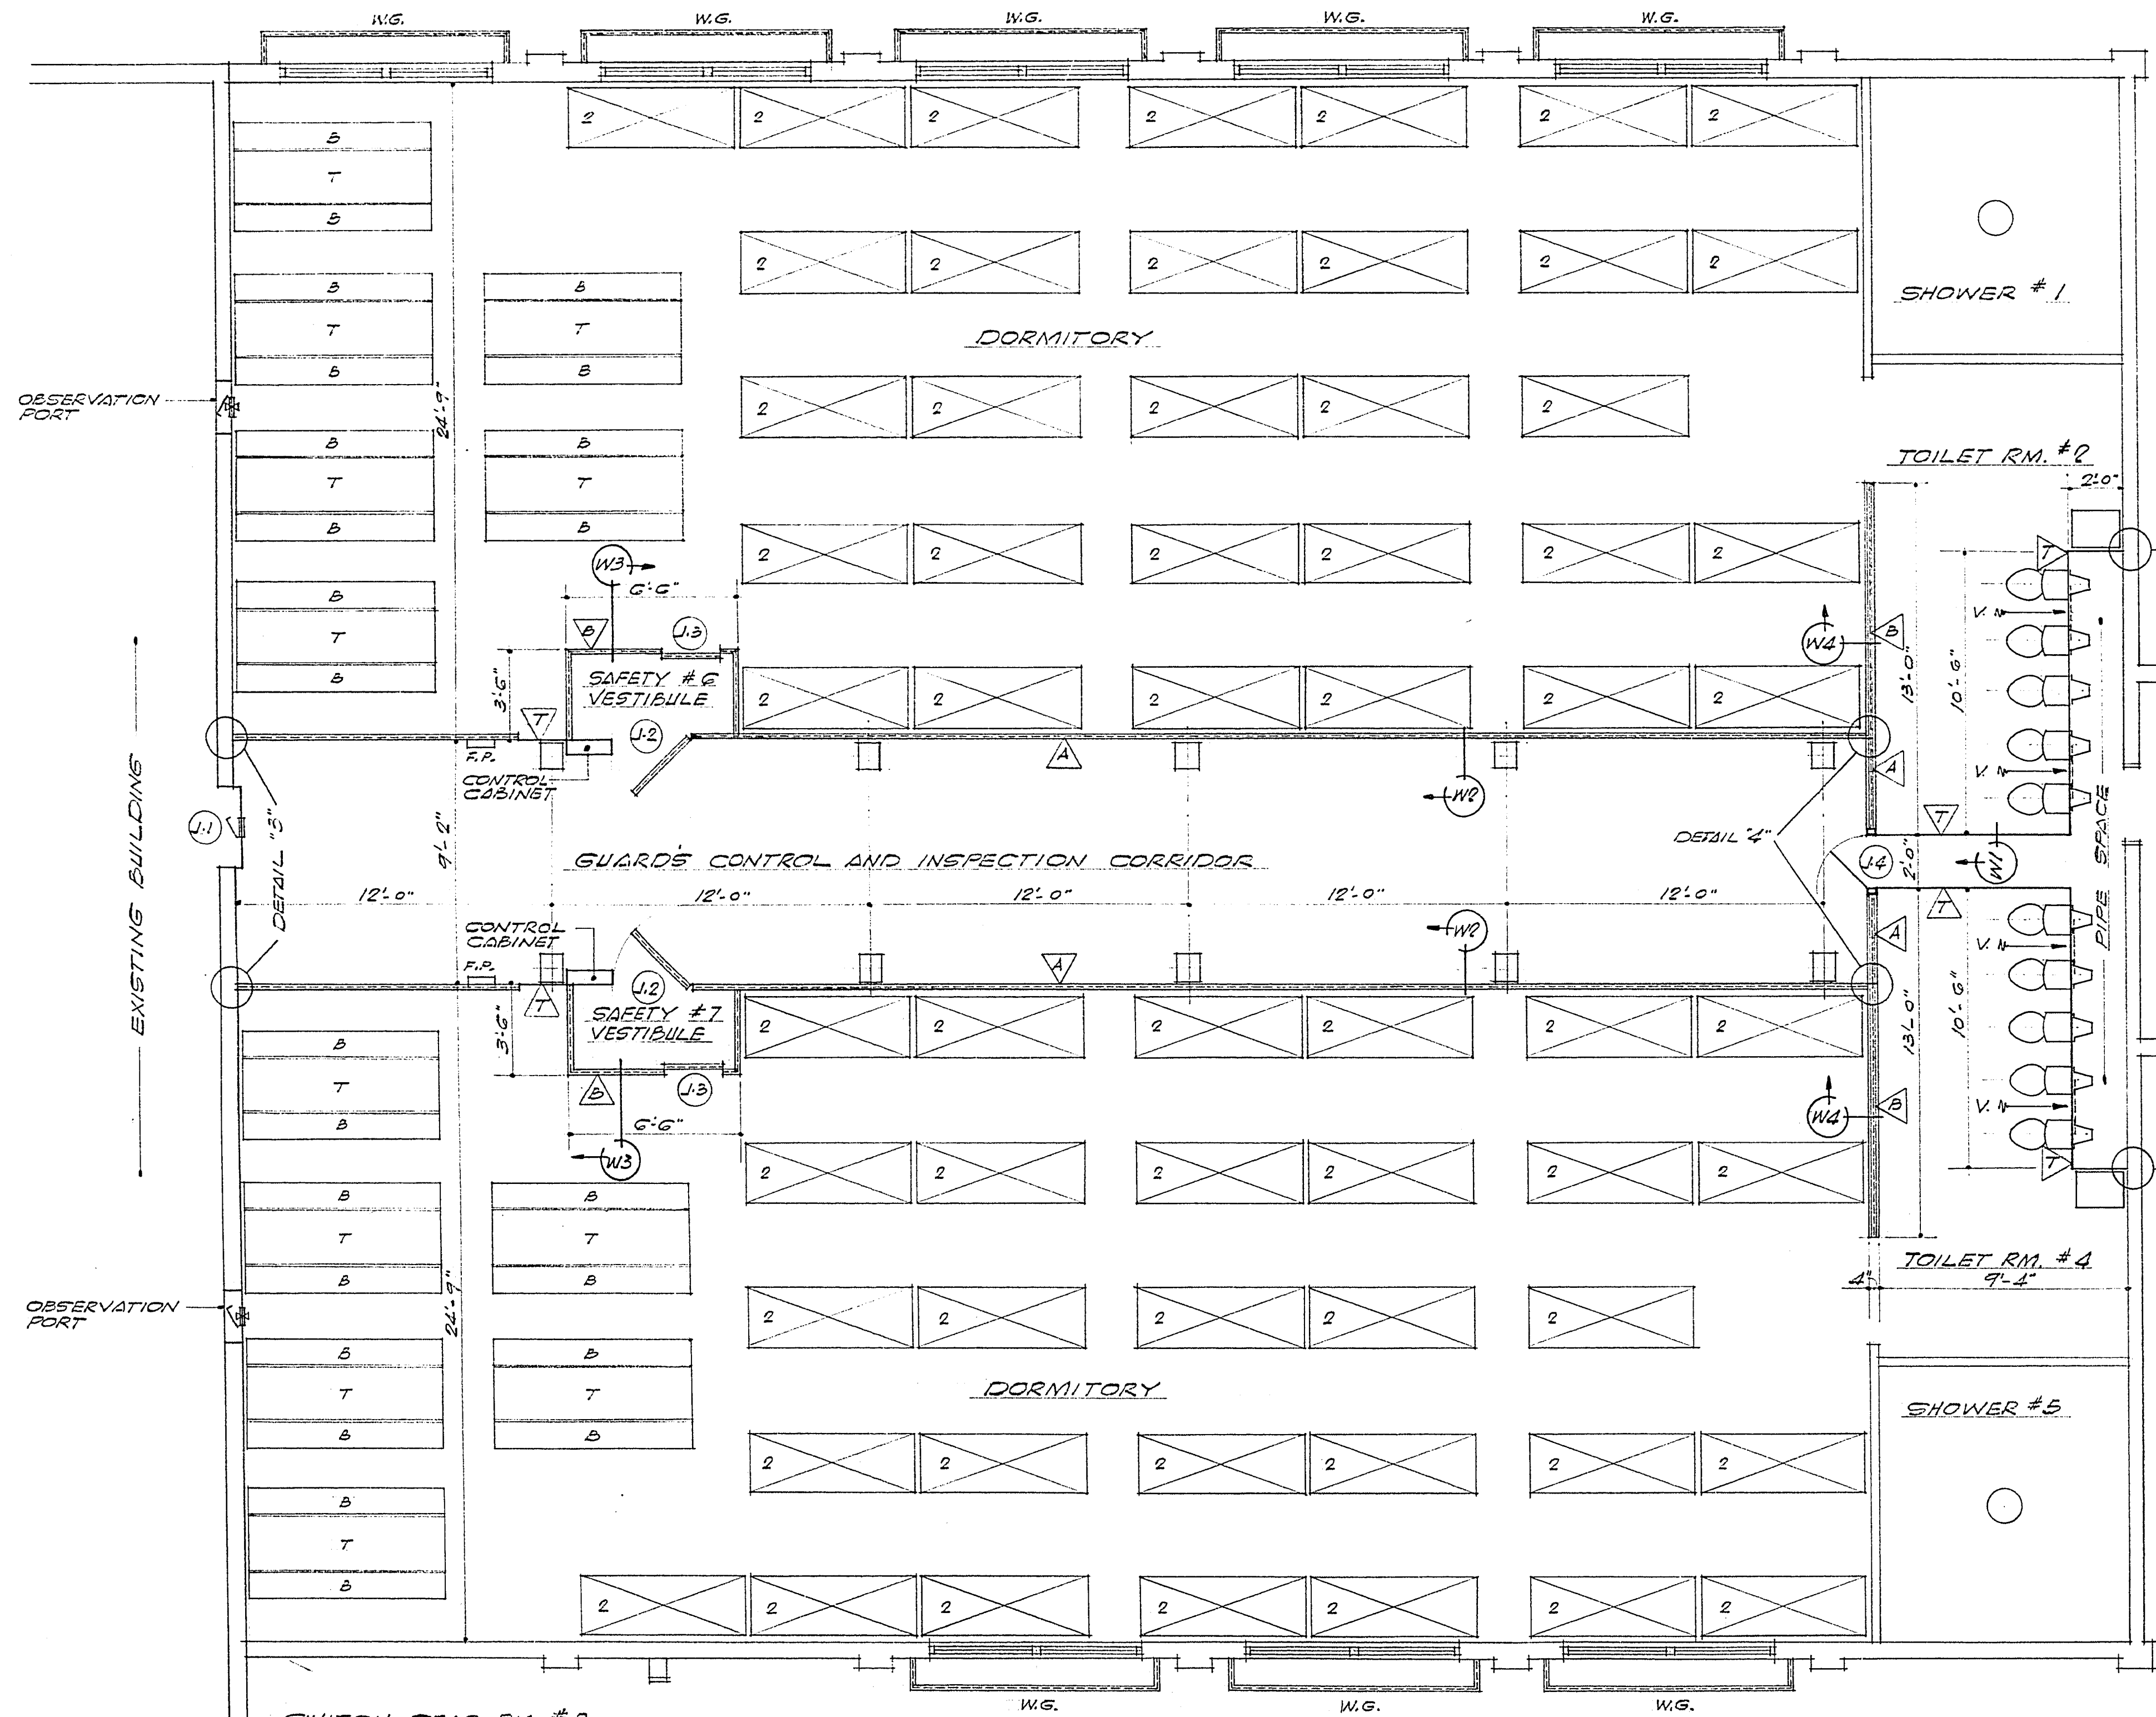
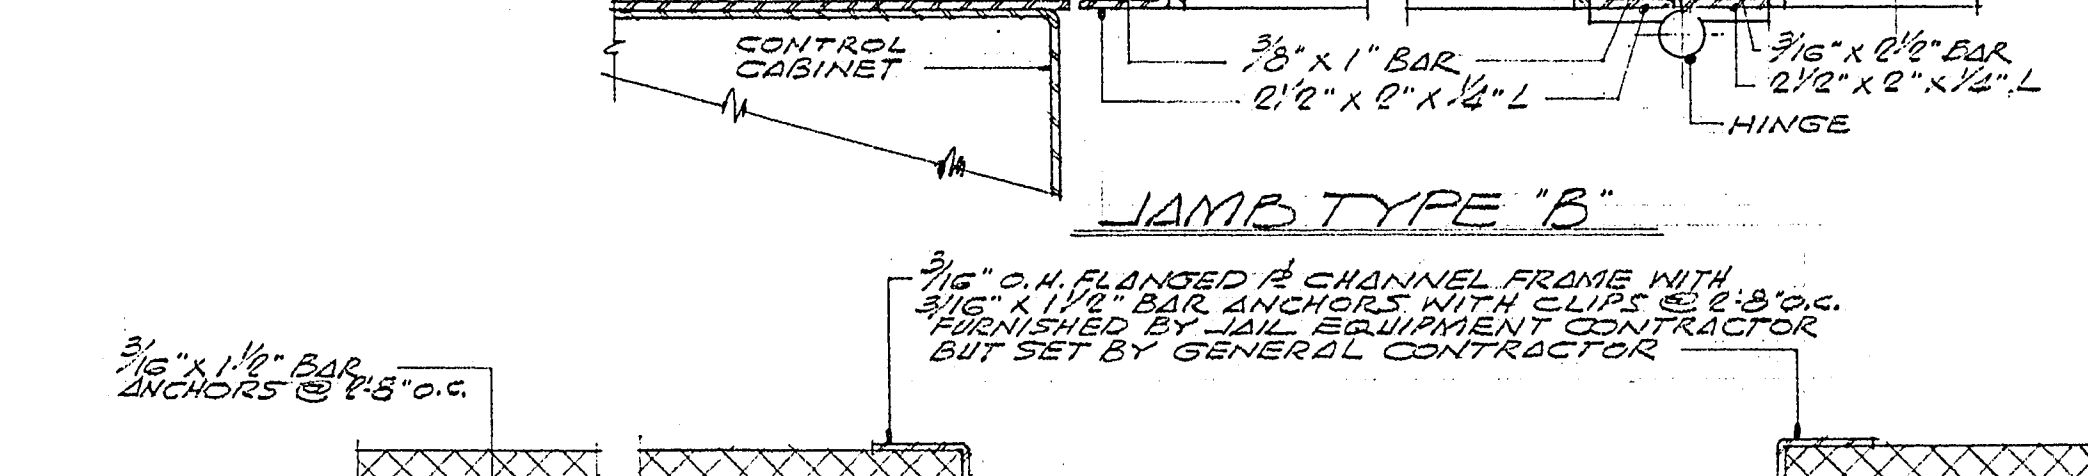
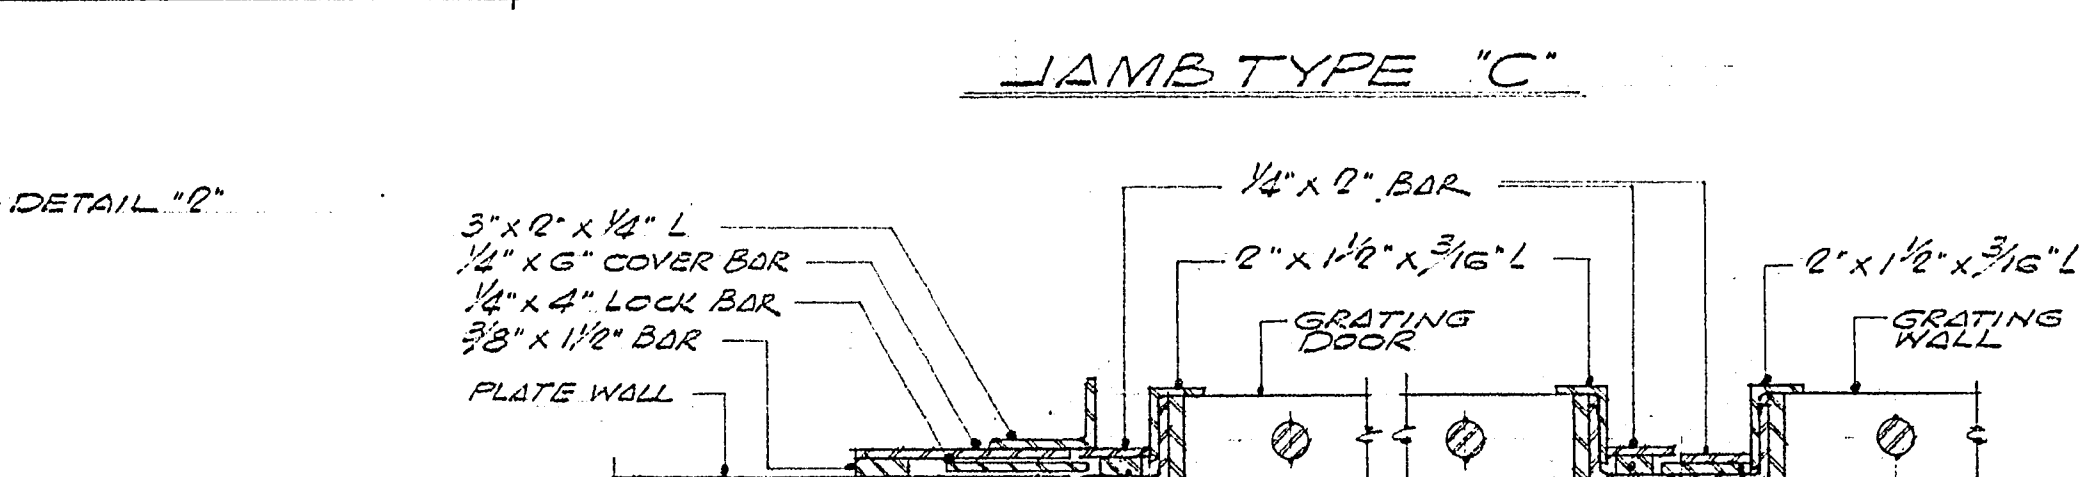
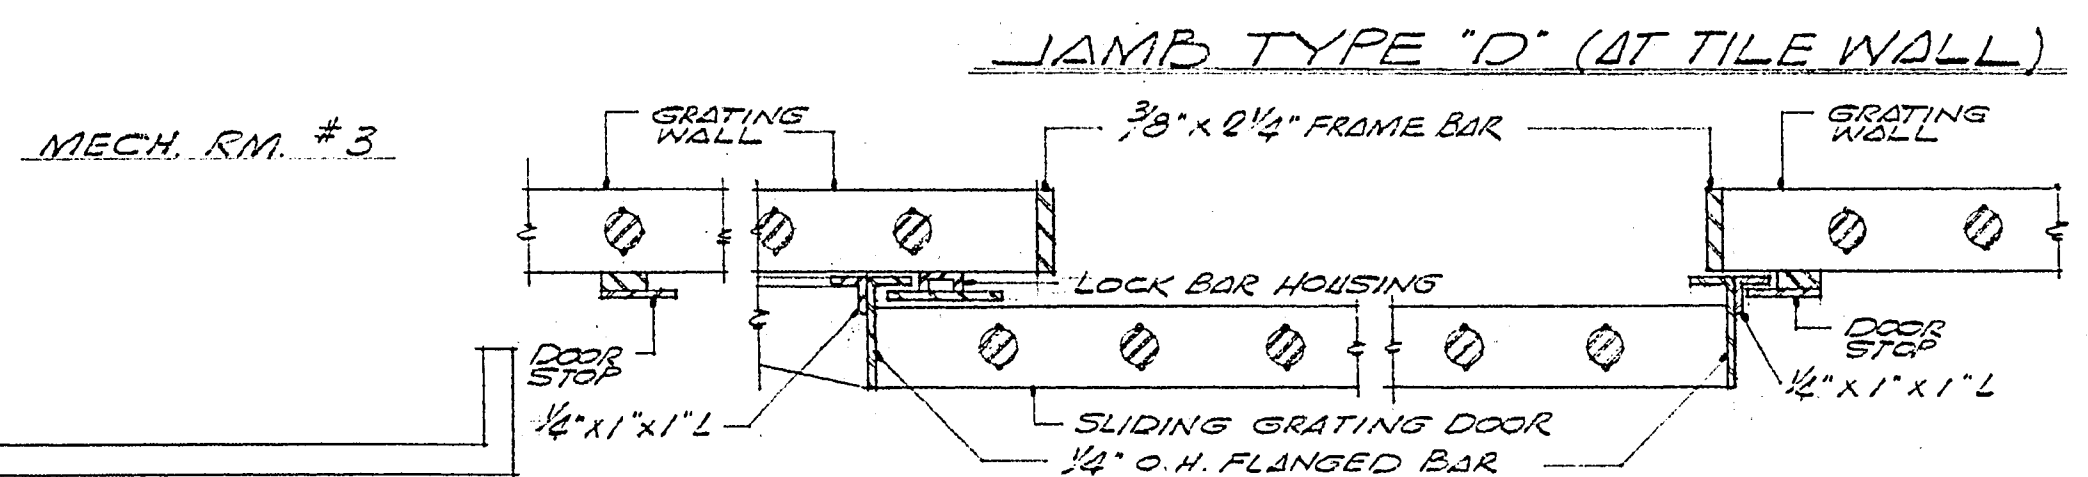
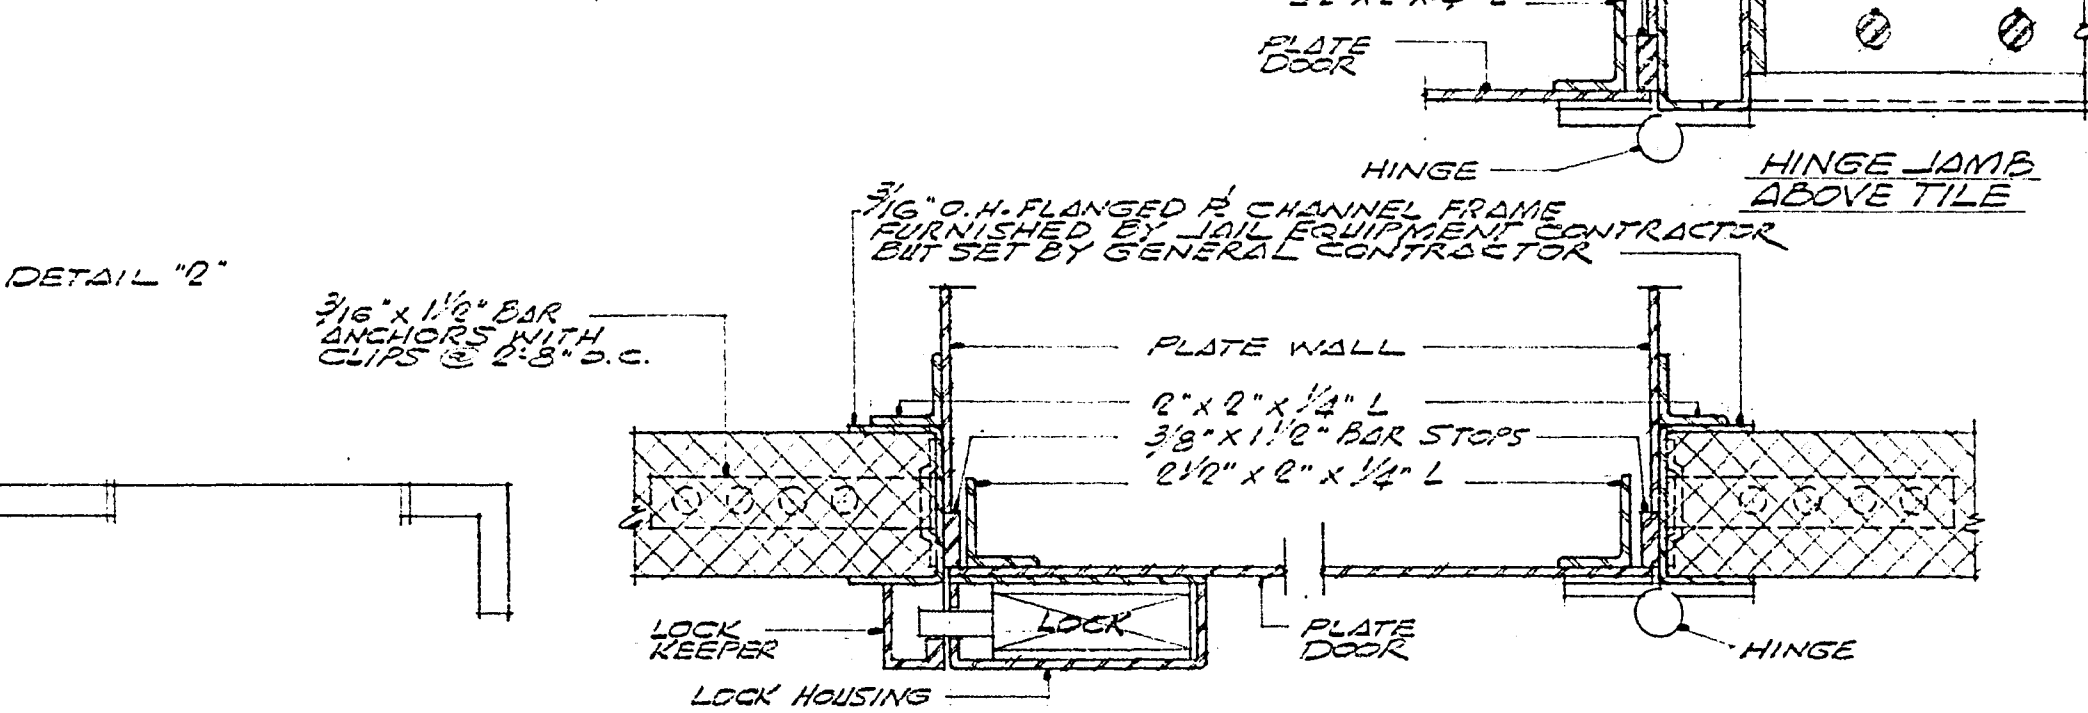


# JAIL DOOR SCHEDULE

| DOOR MARK | JOINT TYPE | SIZE          | MATERIAL         | LOCK    | EQUIPMENT                   | REMARKS                                                   |
|-----------|------------|---------------|------------------|---------|-----------------------------|-----------------------------------------------------------|
| J-1       | A          | 3'-0" X 7'-0" | 1/4" O.H. PLATE  | 2-WAY   | OBSERVATION PANEL & SHUTTER | MANUALLY OPERATED SLIDING DOOR                            |
| J-2       | B          | 3'-0" X 7'-0" | TYPE "A" GRATING | KEYLESS |                             | LOCKED AND UNLOCKED FROM WITHIN CONTROL CABINET           |
| J-3       | C          | 2'-0" X 6'-0" | TYPE "B" GRATING | KEYLESS |                             | LOCKED, UNLOCKED AND OPERATED FROM WITHIN CONTROL CABINET |
| J-4       | D          | 2'-0" X 6'-0" | 1/4" T.R. PLATE  | 1-WAY   |                             | PROVIDE WITH TYPE "A" GRATING GRILLE - SEE ELEVATION      |

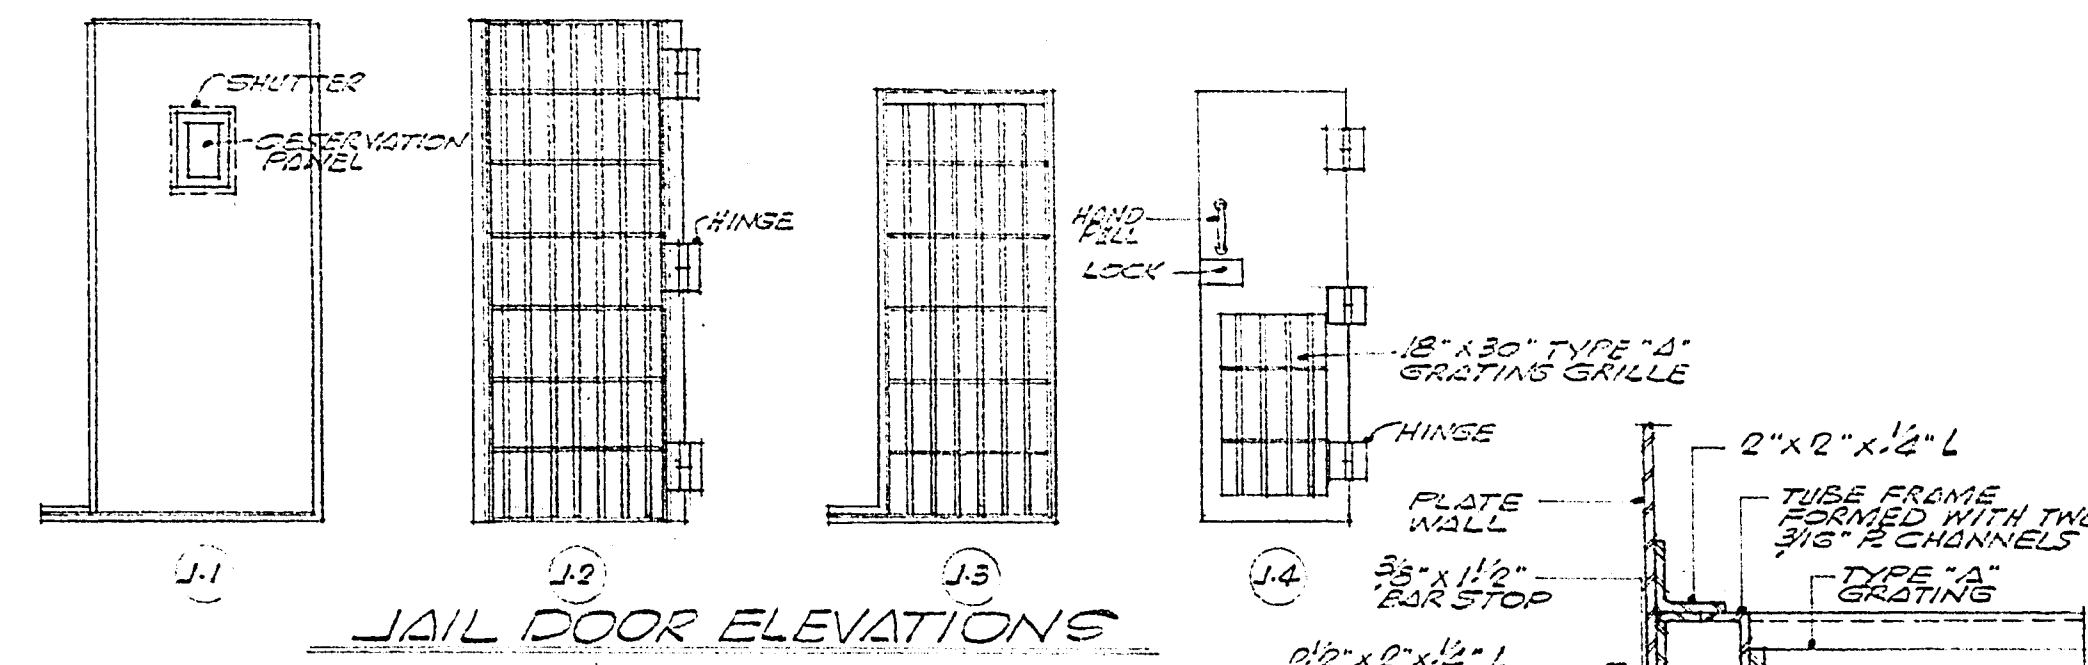

## JAIL EQUIPMENT LEGEND

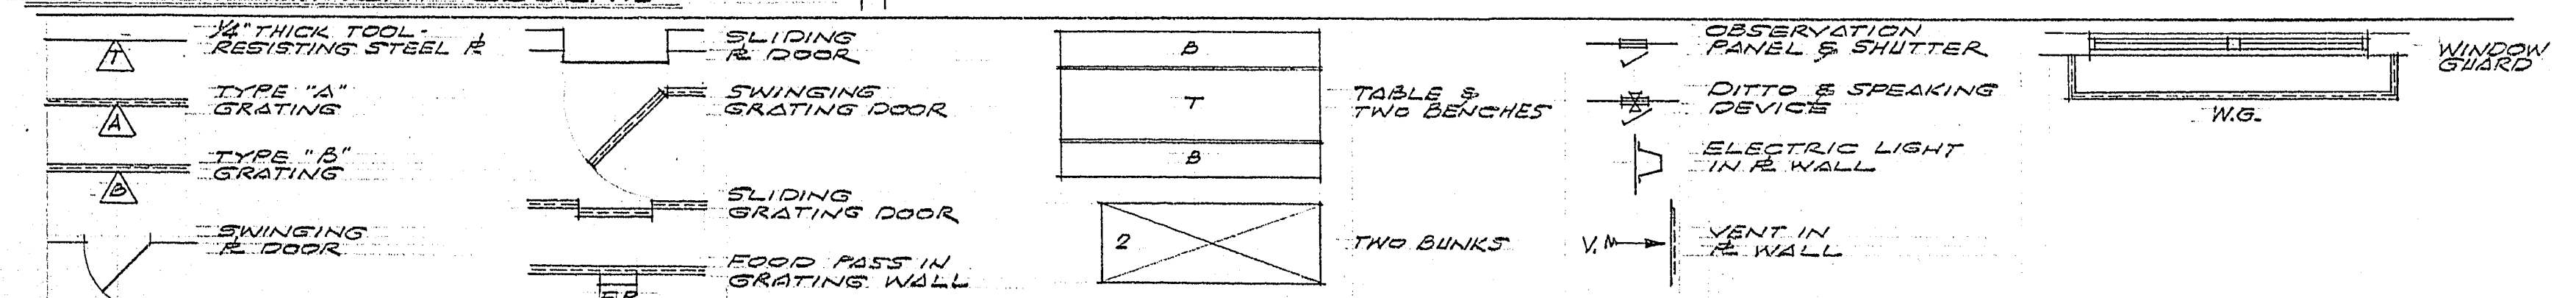

**GEORGE G. TATE**  
ARCHITECT  
214 SO. MARYLAND PARKWAY LAS VEGAS, NEVADA

DATE: FEB. 63  
DRAWN: [Signature]  
CHECKED: C. TATE  
JOB NO.: G-2-92  
PHONE DU 29131

ADDITION TO REHAB. FARM  
FOR THE CITY OF LAS VEGAS  
LAS VEGAS, NEVADA

SHEET  
J-1  
OF 3

577

642-17 2/27/15