
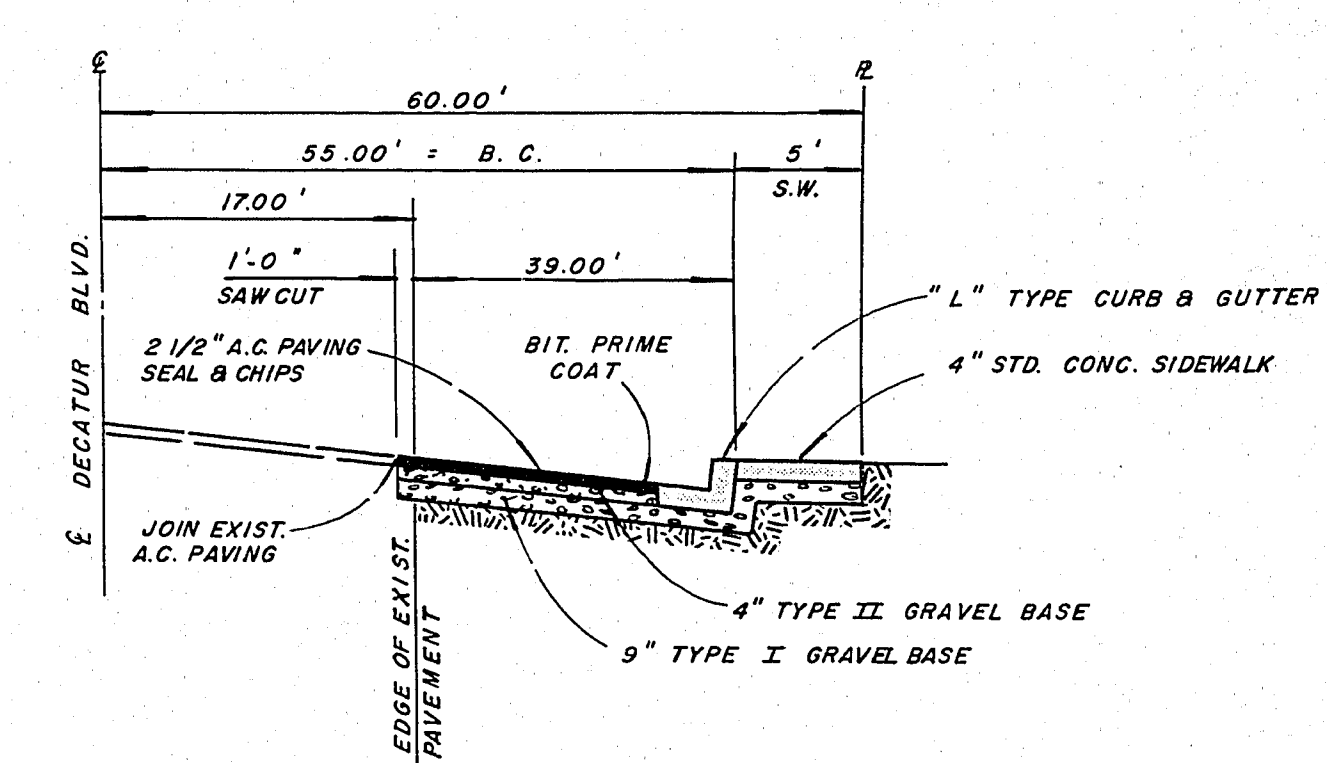
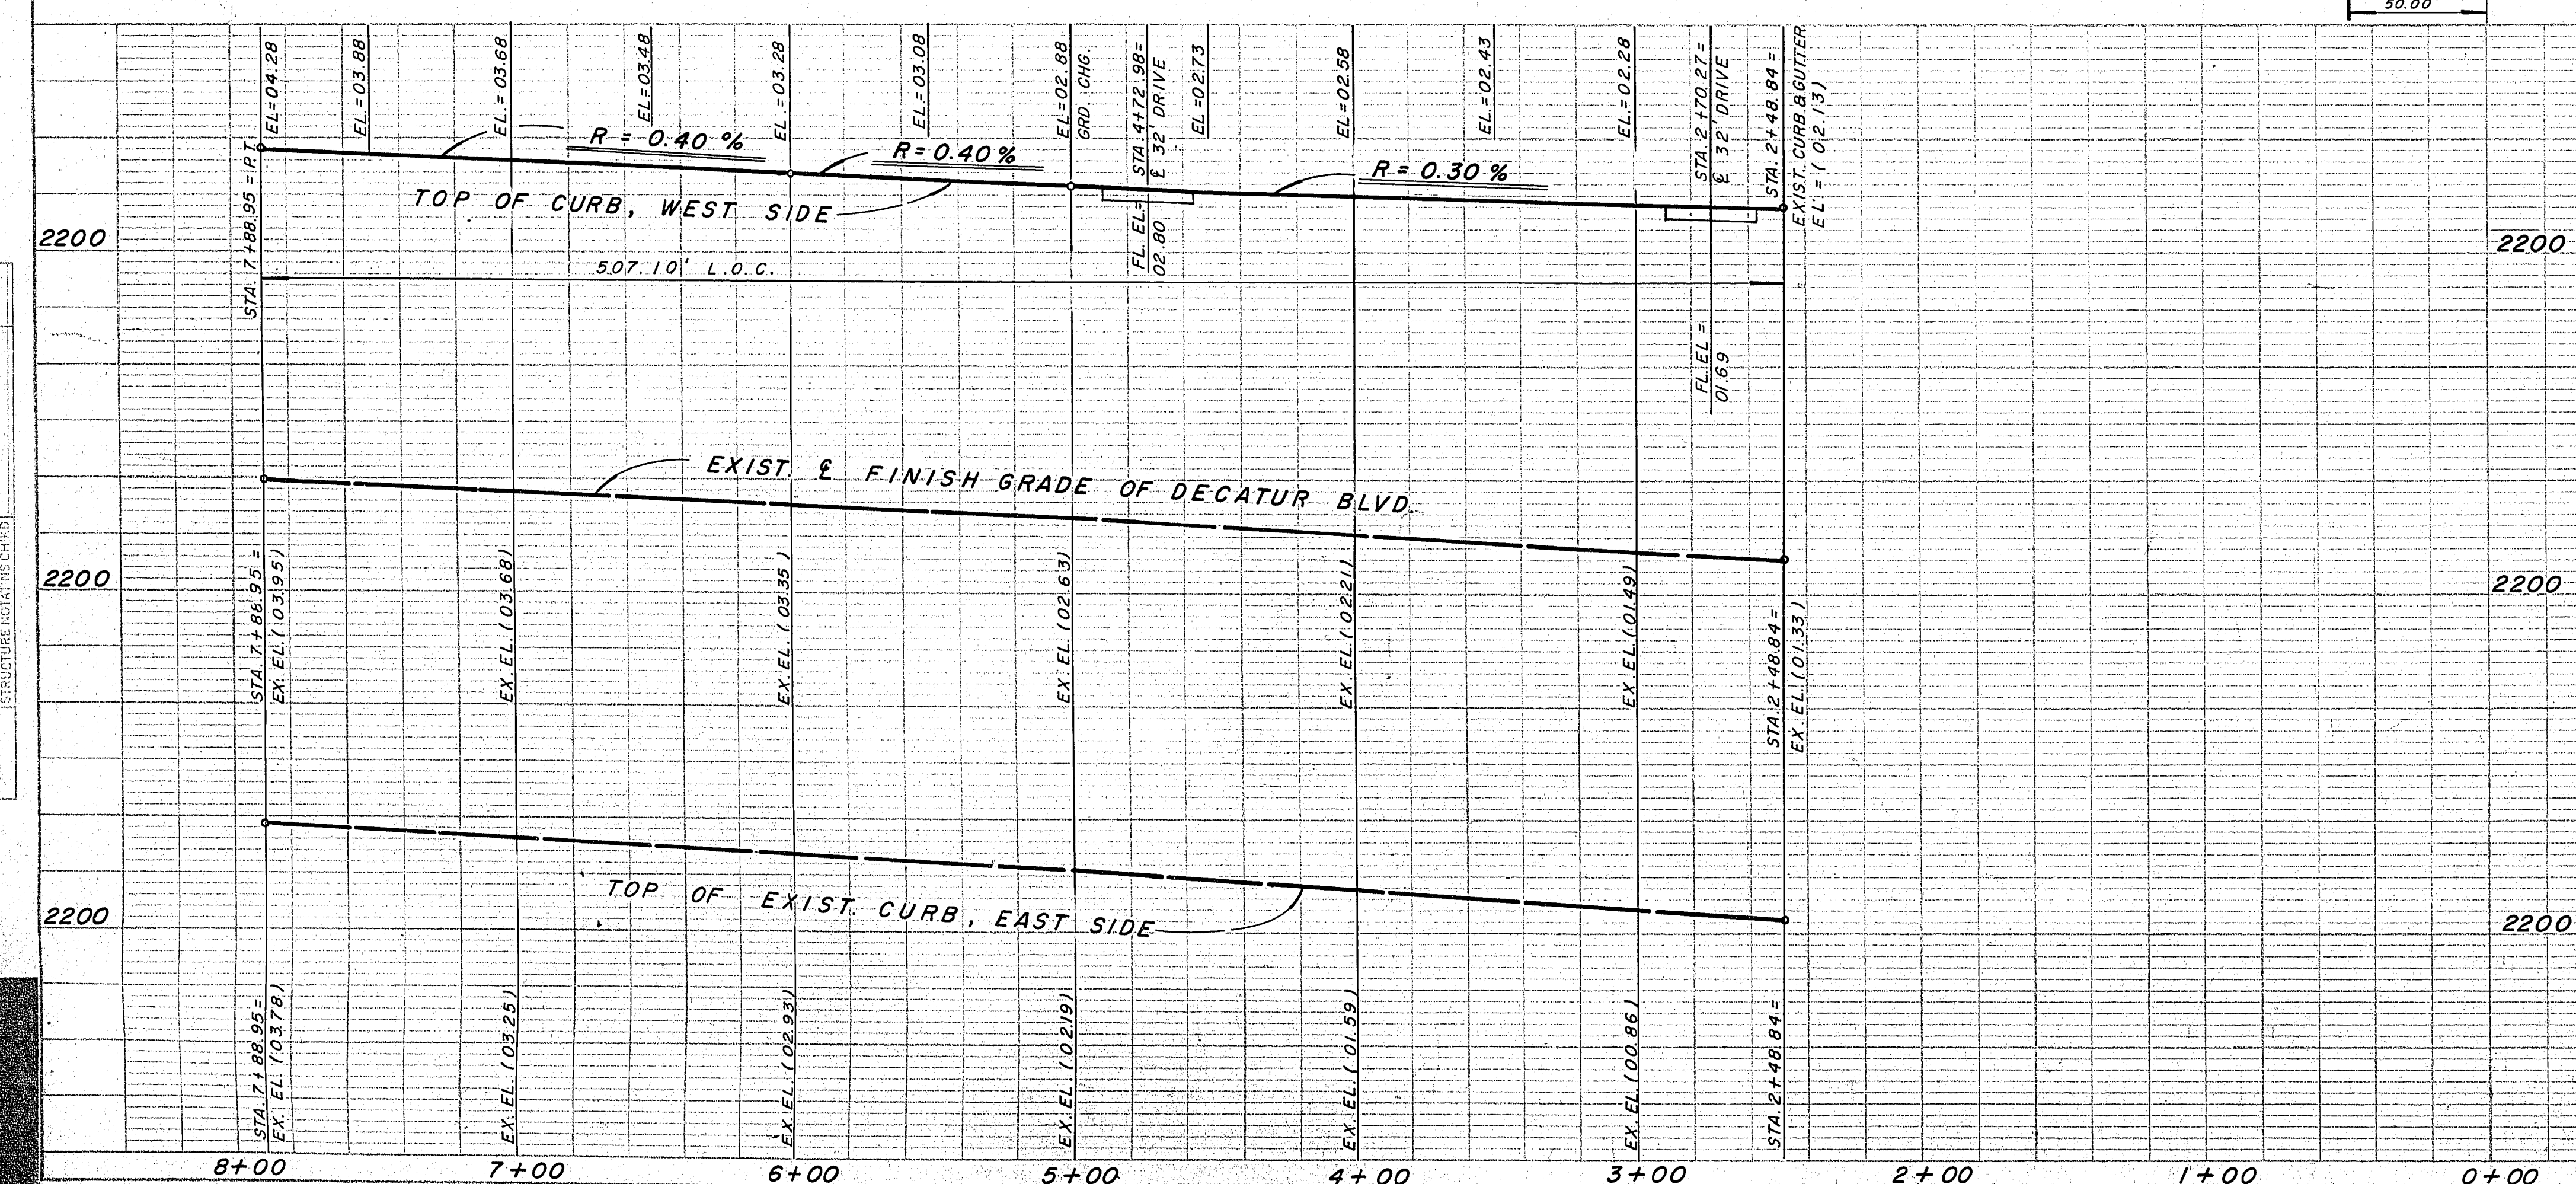


PLAN	SURVEYED	DATE
	BY	
	NOTED	
	NO. 1	

PROFILE	SURVEYED	DATE
	BY	
	NOTED	
	NO. 1	

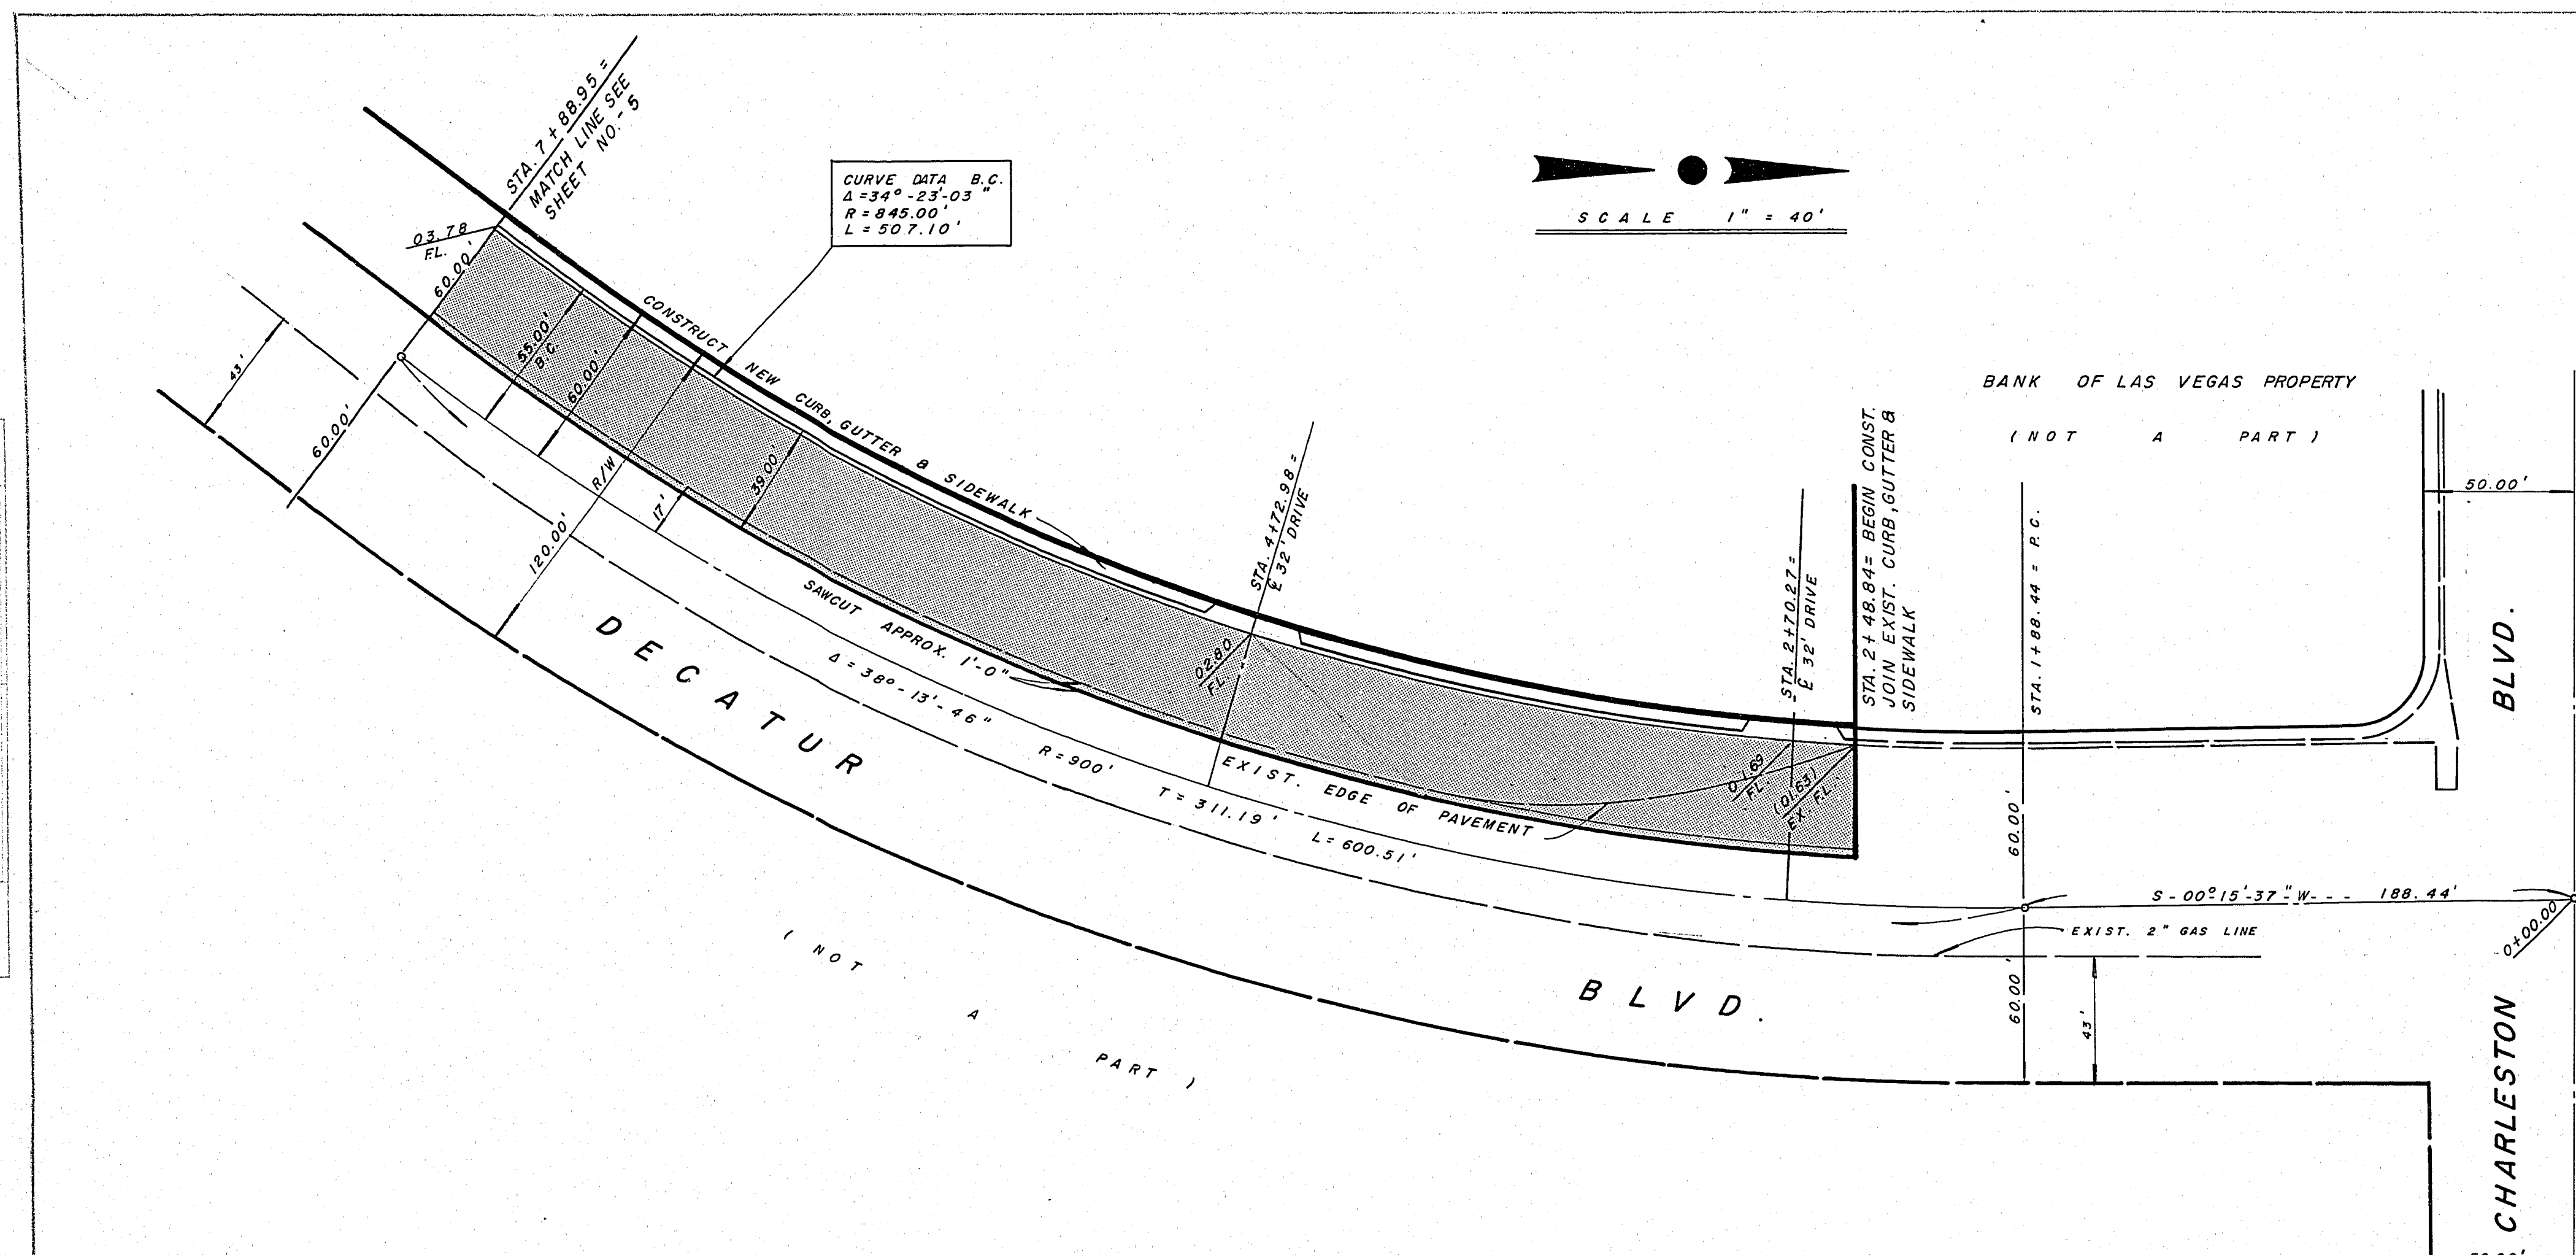

TYPICAL SECTION OF DECATUR BLVD.
NO SCALE

ESTIMATE OF QUANTITIES		
DECATUR BLVD.		
2 1/2" A.C. PAVING	43,993	SQ. FT.
"L" TYPE CURB & GUTTER	1,199	LIN. FT.
4" CONC. SIDEWALK	5,996	SQ. FT.
CHARLESTON BLVD.		
2 1/2" A.C. PAVING	6,135	SQ. FT.
"L" TYPE CURB & GUTTER	170	LIN. FT.
4" CONC. SIDEWALK	850	SQ. FT.
MONTCLAIR DR.		
"L" TYPE CURB & GUTTER	1,171	LIN. FT.
4" CONC. SIDEWALK	5,855	SQ. FT.
6" MASONARY WALL	1,032	LIN. FT.
2" A.C. PAVING	11,343	SQ. FT.

SCALES
HORIZ. 1" = 40'-0"
VERT. 1" = 4'-0"

ROUTE	APPROVED	DATE
5	SERVICE	
4	RIGHT-OF-WAY	
3	CONTRACTS	
2	UTILITIES	
1	SUBDIVISION	
0	TRAFFIC	
6	FIELD ENG.	
6	ENGINEERING	
6	D.P.W.	

APPROVALS
LAS VEGAS CITY ENGINEER
LAS VEGAS FIELD ENGINEER
DATE

CHARLESTON & DECATUR SHOPPING CENTER
STREET PLAN AND PROFILE FOR
DECATUR BLVD.
SEE STREET PLAN NO. 2 FOR CONTINUATION
DESIGNED C.D.B. SUBDIVISION ENGINEERS OF NEVADA, INC. S.P.-1
DRAWN C.D.B. LAS VEGAS NEVADA SHEET 4
CHECKED R.L.K. APPROVED DATE 1/24/67