



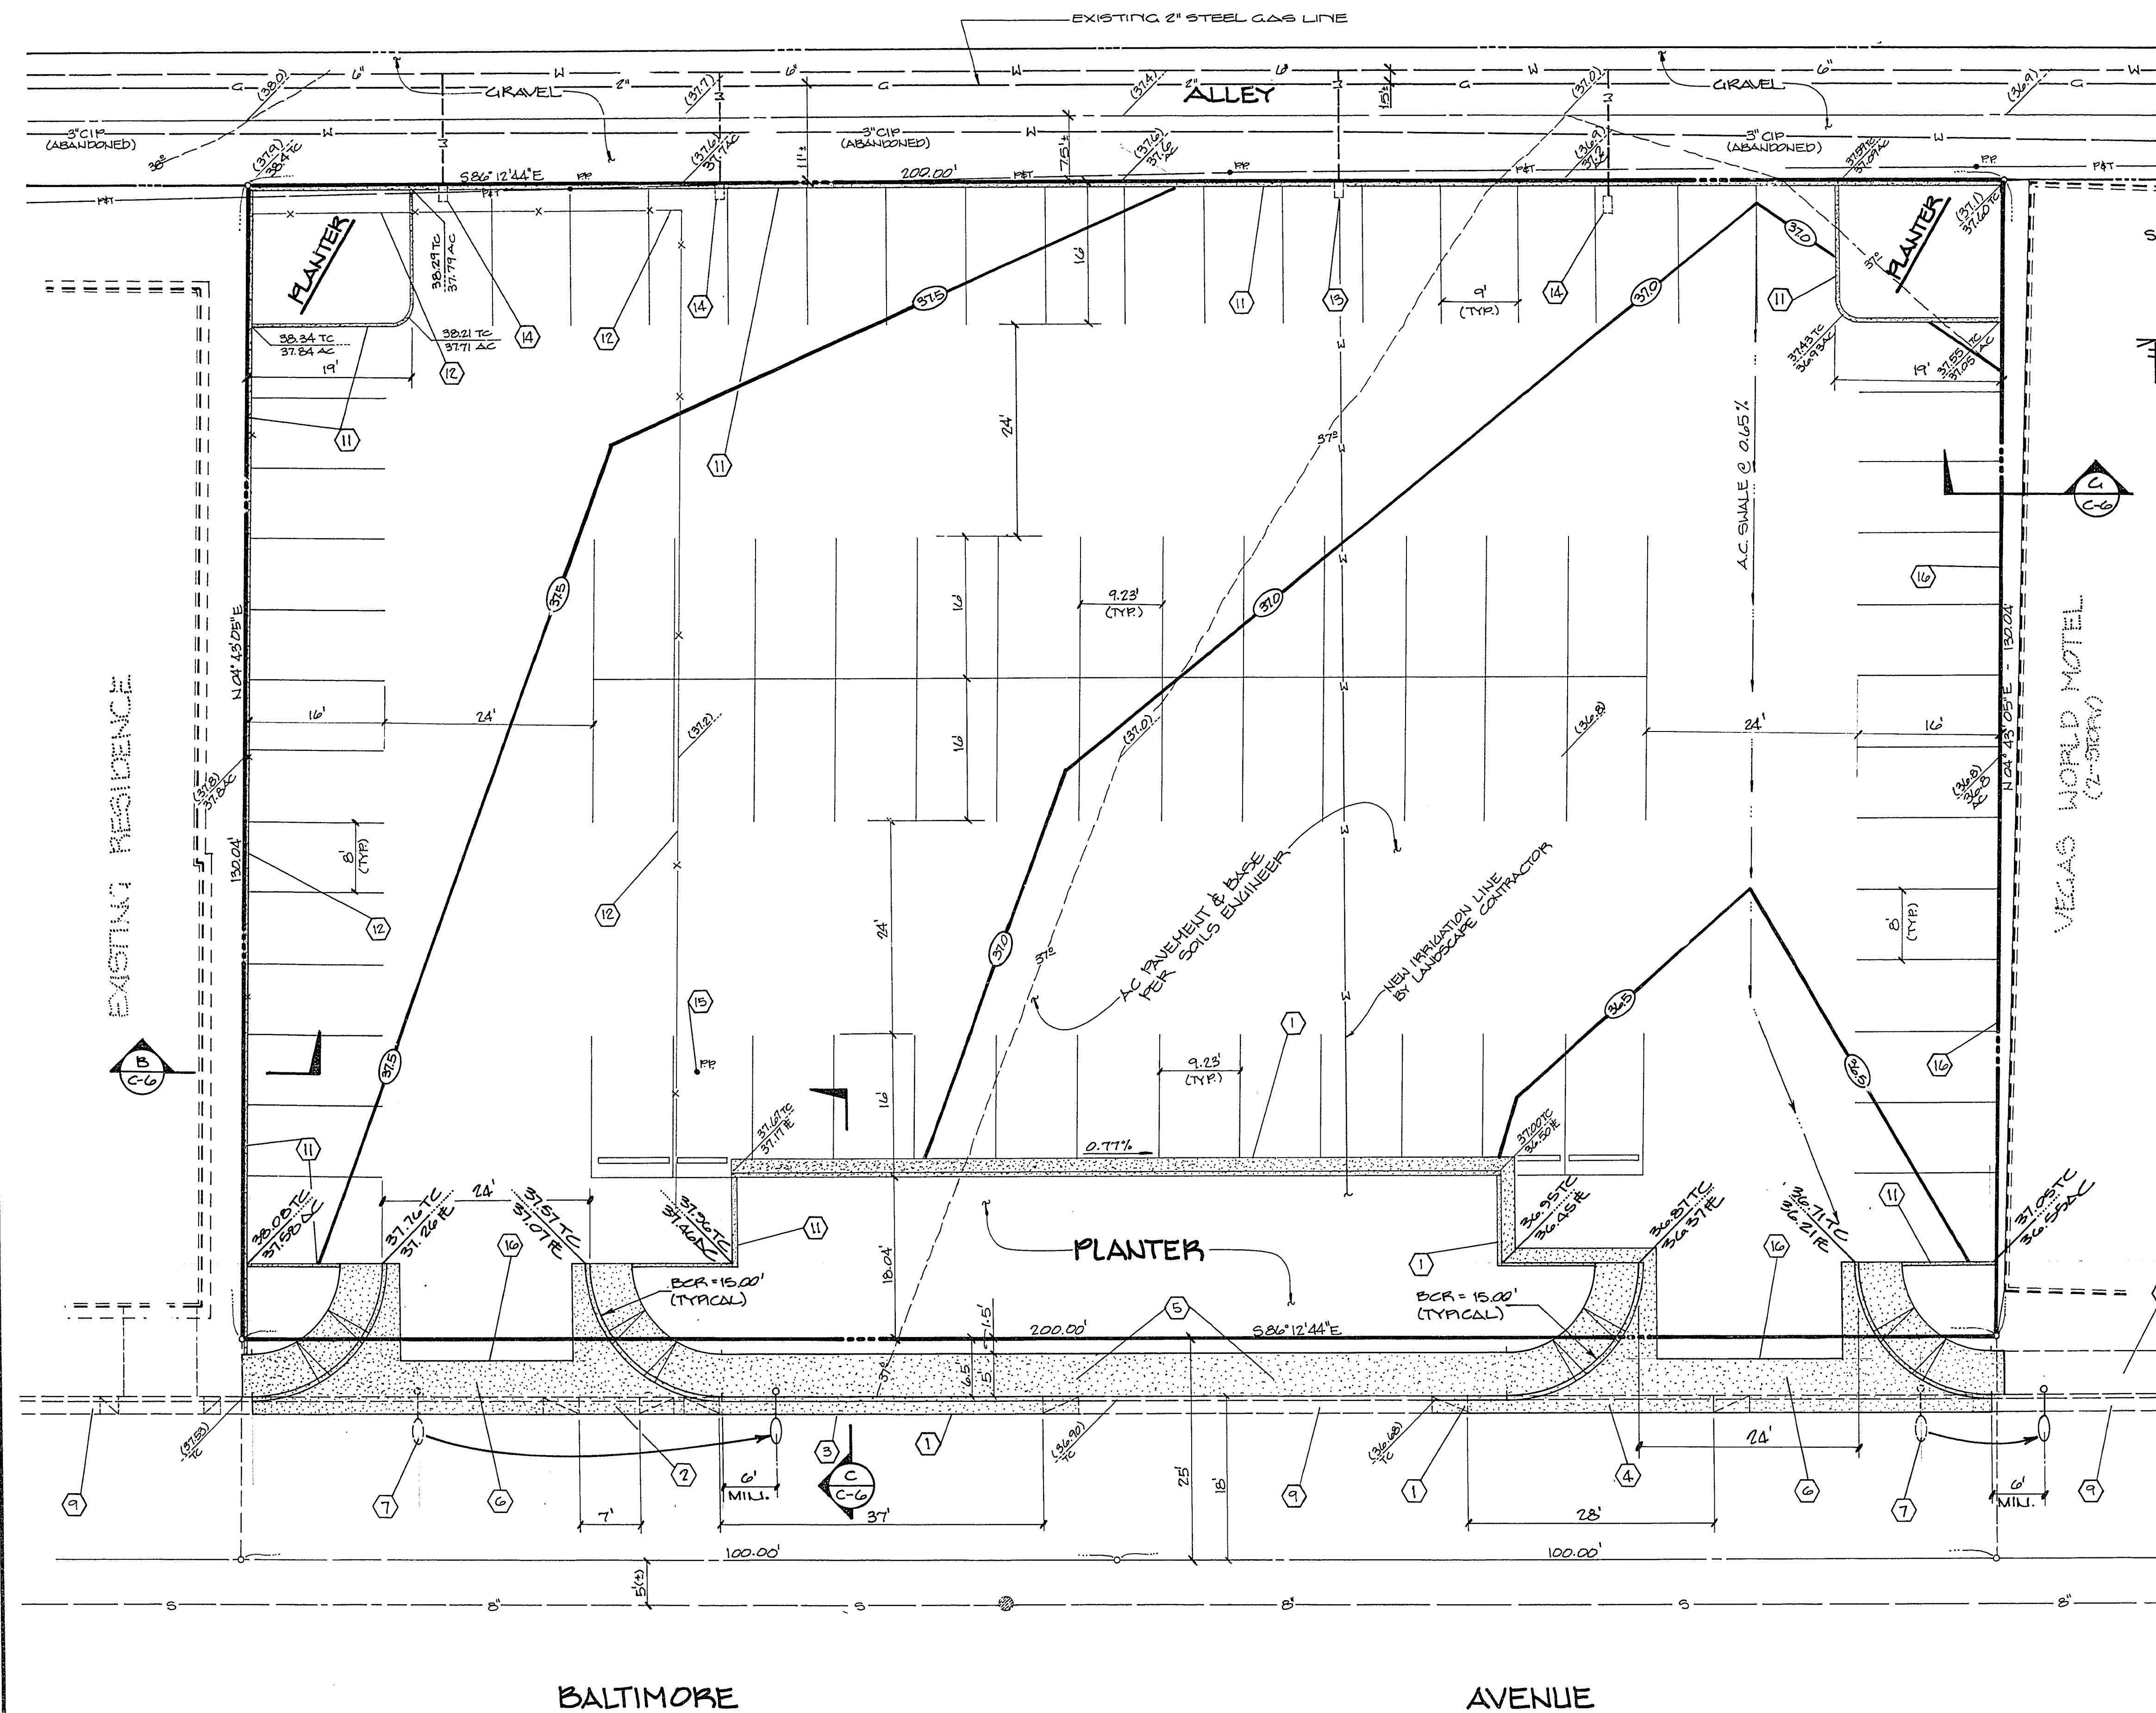

UTILITY NOTE

The location of underground utilities shown hereon has been determined from surface evidence of their existence or from information obtained from the utility companies. The Engineer accepts no liability for the existence or non-existence of utility lines. Contractors and others using this map must confirm the location of underground lines or structures with the utility companies prior to commencing any excavation.

SCALE: 1" = 10'

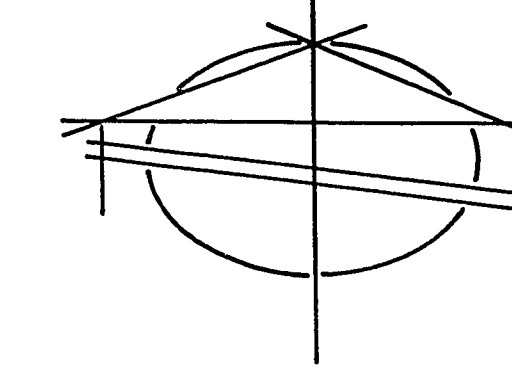

BENCH MARK

B.M. # 1614 D11 - BOLT & PLATE AT THE NORTHWEST CORNER OF BALTIMORE AVENUE & LAS VEGAS BLVD.

ELEVATION = 2035.58 C.L.V. DATUM


CONSTRUCTION NOTES

1. CONSTRUCT 2' WIDE "L" TYPE CONC. CURBING PER C.L.V. STD. DWG. NO. 216
2. REMOVE EXISTING 7' DRIVEWAY CURB CUT,
3. REMOVE EXISTING 37' DRIVEWAY CURB CUT
4. REMOVE EXISTING 28' DRIVEWAY CURB CUT
5. CONSTRUCT NEW 5' WIDE CONC. SIDEWALK PER C.L.V. STD. DWG. NO. 234
6. CONSTRUCT NEW 24' WIDE CONC. DRIVEWAY PER C.L.V. STD. DWG. NO. 225
7. RELOCATE EXISTING STREET LIGHT AS SHOWN
- 8.
9. EXISTING 2' WIDE "L" TYPE CONC. CURBING
10. EXISTING 5' WIDE CONCRETE SIDEWALK
11. CONSTRUCT 6" WIDE "A" TYPE CURBING PER DETAIL 2 ON SHEET C-6
12. EXISTING 5' HIGH WIRE FENCE TO BE REMOVED
13. EXISTING WATER SERVICE (3/4") TO REMAIN
14. EXISTING WATER SERVICE TO BE ABANDONED (SEE NOTE ON SHEET C-5)
15. EXISTING POWER POLE (ABANDONED) TO BE REMOVED
16. LIMITS OF NEW A.C. PAVEMENT

APPROVALS

James W. Leland
L.V.W.D.


11/13/91
DATE

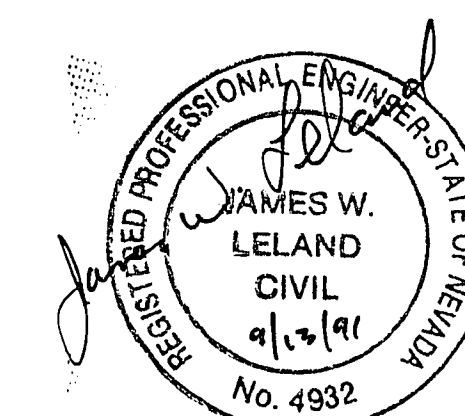

PREPARED FOR:
GARY VAUSE

DATE: JULY 1991
DESIGN: DCS
DRAWN: DCS
CHECK: JWL
SCALE: 1" = 10'

BAUGHMAN & TURNER INC.
LAND PLANNERS
CIVIL ENGINEERS
1210 HUNSON STREET
LAS VEGAS, NEVADA 89102
(702) 870-8771

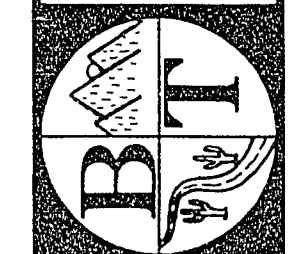

PLOT & GRADING PLAN
SECTION 4, TOWNSHIP 21 SOUTH, RANGE 61 EAST, M.D.B. & M.
CITY OF LAS VEGAS
AZTEC CASINO

SHEET
OF
PROJ. NO.