
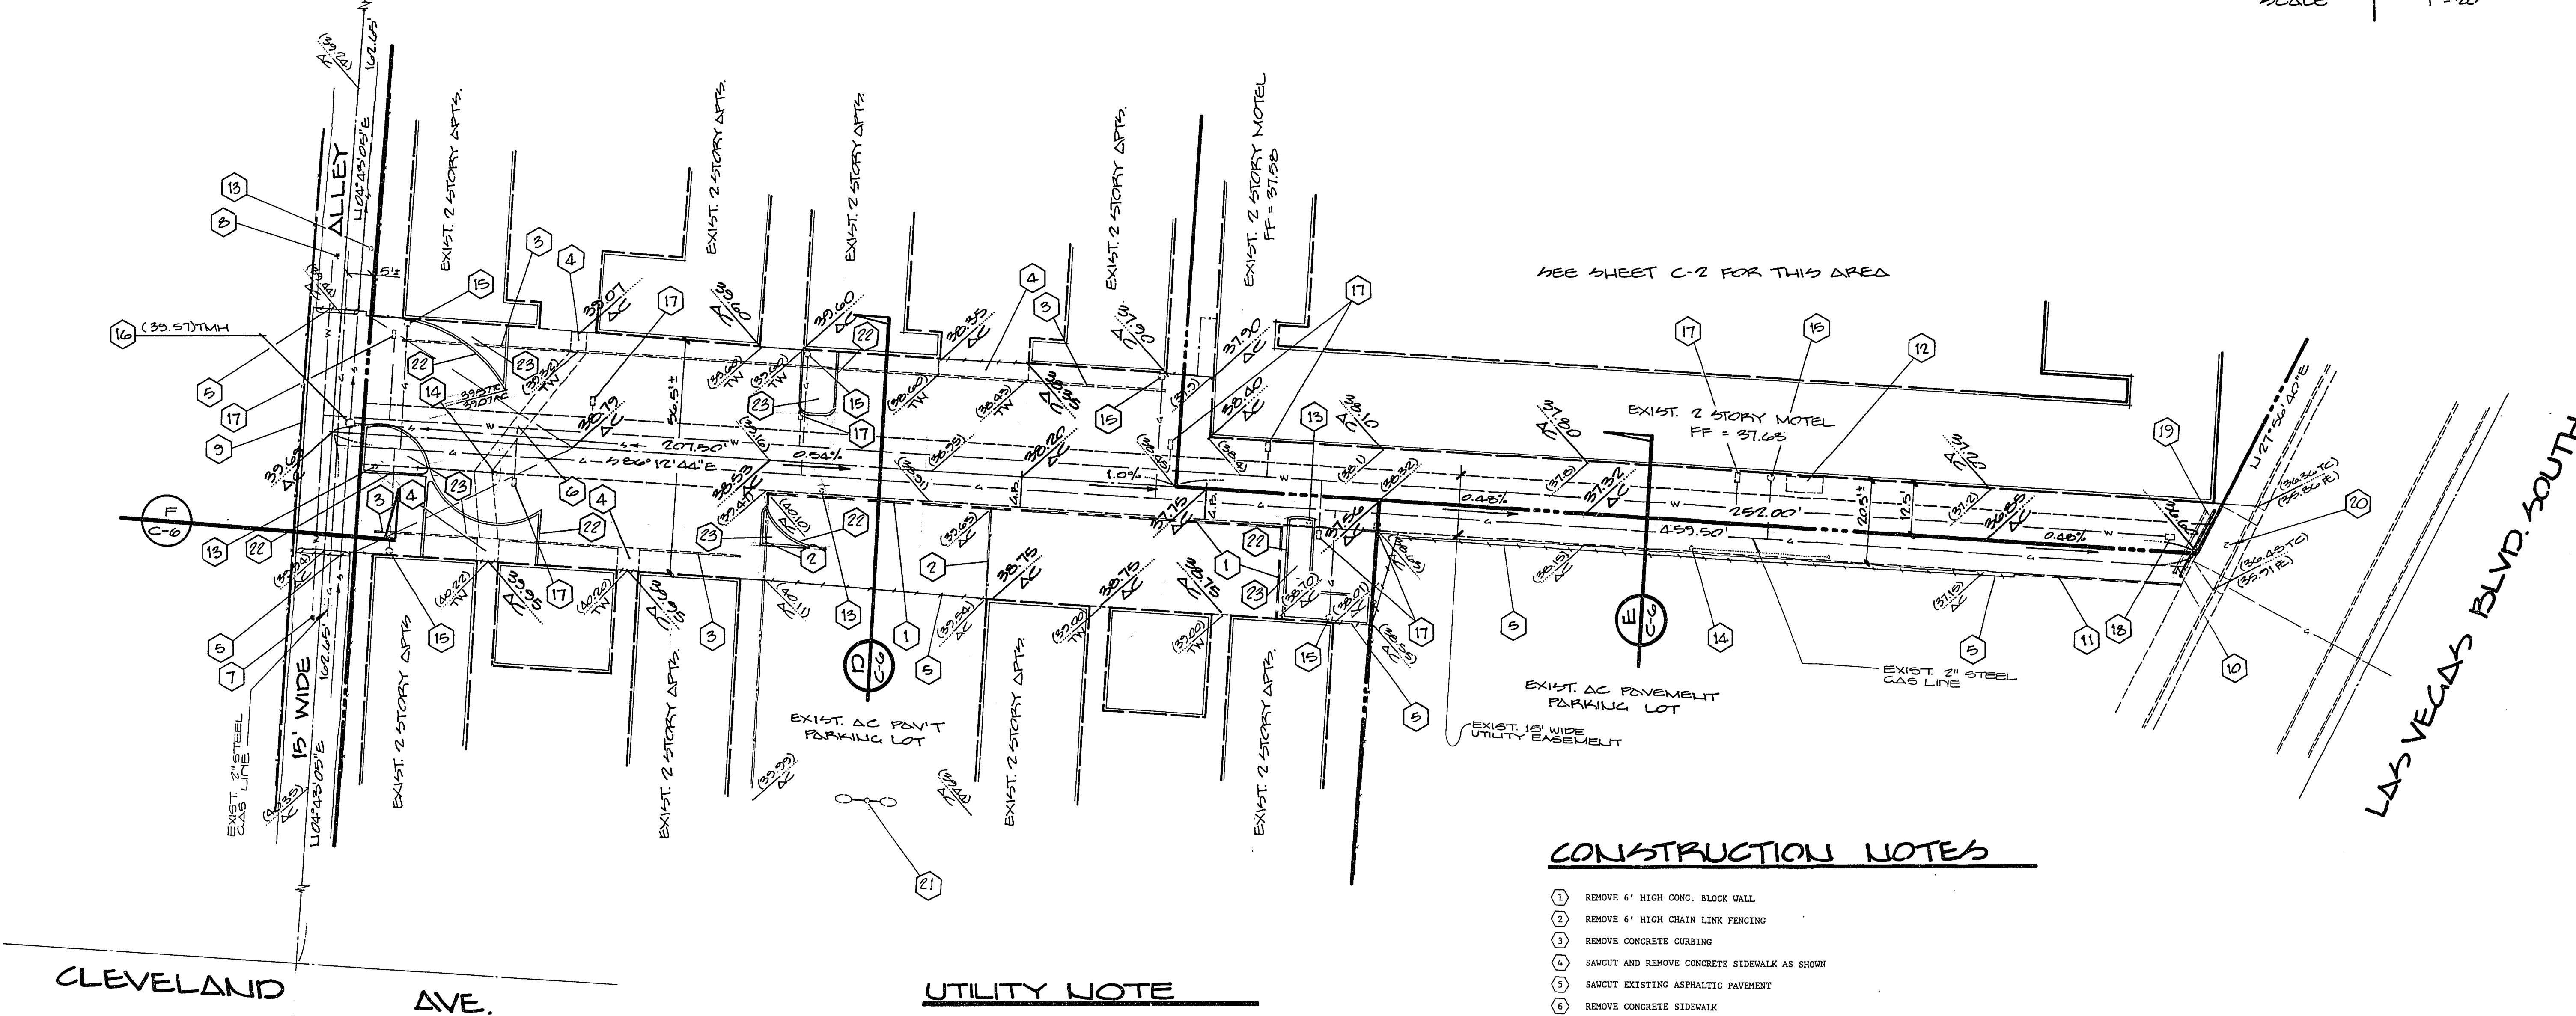


BALTIMORE AVE.

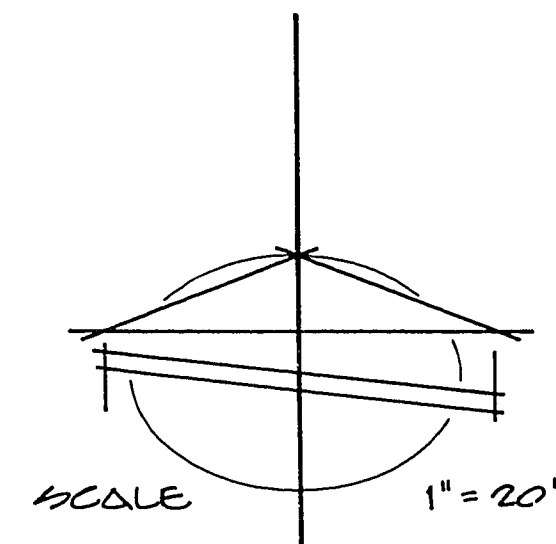

CLEVELAND AVE.

LAS VEGAS BLVD. SOUTH

UTILITY NOTE

The location of underground utilities shown hereon has been determined from surface evidence of their existence or from information obtained from the utility companies. The Engineer accepts no liability for the existence or non-existence of utility lines. Contractors and others using this map must confirm the location of underground lines or structures with the utility companies prior to commencing any excavation.

LEGEND


NEW AC PAVEMENT (SHADED AREA)

CONSTRUCTION NOTES

- 1 REMOVE 6' HIGH CONC. BLOCK WALL
- 2 REMOVE 6' HIGH CHAIN LINK FENCING
- 3 REMOVE CONCRETE CURBING
- 4 SAWCUT AND REMOVE CONCRETE SIDEWALK AS SHOWN
- 5 SAWCUT EXISTING ASPHALTIC PAVEMENT
- 6 REMOVE CONCRETE SIDEWALK
- 7 EXISTING 13'± WIDE ASPHALT PAVEMENT
- 8 EXISTING 10'± WIDE ASPHALT PAVEMENT
- 9 EXISTING 4' HIGH CHAIN LINK FENCING TO REMAIN
- 10 EXISTING STEEL POST BARRICADE TO BE REMOVED
- 11 EXISTING 1' HIGH PLANTER WALL TO REMAIN
- 12 EXISTING COOLING TOWER TO REMAIN
- 13 EXISTING POWER POLE TO REMAIN
- 14 EXISTING POWER POLE W/GUY WIRE TO REMAIN
- 15 EXISTING GAS METER TO REMAIN. CAUTION, CONTRACTOR TO COORDINATE CONSTRUCTION WITH SOUTHWEST GAS CORP. PRIOR TO ANY EXCAVATION
- 16 EXISTING SEWER MANHOLE TO BE ADJUSTED TO FINISHED GRADE AS REQ'D.
- 17 EXISTING WATER METER AND BOX. ADJUST WATER METER BOX & COVER TO FINISHED GRADE AS REQ'D.
- 18 ADJUST EXISTING WATER VALVE BOX & COVER TO FINISHED GRADE AS REQ'D.
- 19 CONSTRUCT NEW EMERGENCY VEHICLE CRASH GATE PER CITY STANDARDS.
- 20 EXISTING 14' WIDE DRIVEWAY TO REMAIN
- 21 EXISTING FLOOD LIGHT TO BE REMOVED. PATCH EXISTING A.C. PAVEMENT.
- 22 CONSTRUCT "A" TYPE CONCRETE CURBING PER DETAIL 2 ON SHEET C-6.
- 23 PLANTER (SEE ARCH. PLANS)

Avoid cutting underground utility lines. It's costly.

Call before you Dig.
1-800-227-2600
UNDERGROUND SERVICE ALERT (USA)

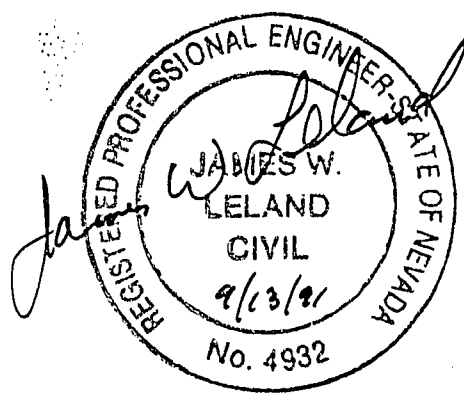

APPROVED	REVISIONS	DATE	NO.	BY
PREPARED FOR:	BAUGHMAN & TURNER INC.	DATE:	JULY 1991	DESIGN: ANNA
	CIVIL ENGINEERS	DRAWN:	ANNA	CHECK: ANNA
	LAND PLANNERS	SCALE:	1" = 20'	
	LAND SURVEYORS			
	1210 HINSON STREET LAS VEGAS, NEVADA 89102 (702) 333-8771			
PLOT & GRADING PLAN				
SECTION 4, TOWNSHIP 21 SOUTH, RANGE 12 EAST, MERIDIAN 11 WEST				
CITY OF LAS VEGAS				
AZTEC CASINO				
SHEET	4	OF	4	PROJ. NO.

28-3-97 107-V1942