



Δ	R	L	T
2	86° 02' 05"	20.00'	30.05'
3	93° 57' 53"	20.00'	32.79'
4	86° 21' 01"	19.30'	29.39'
5	93° 38' 59"	19.30'	31.87'

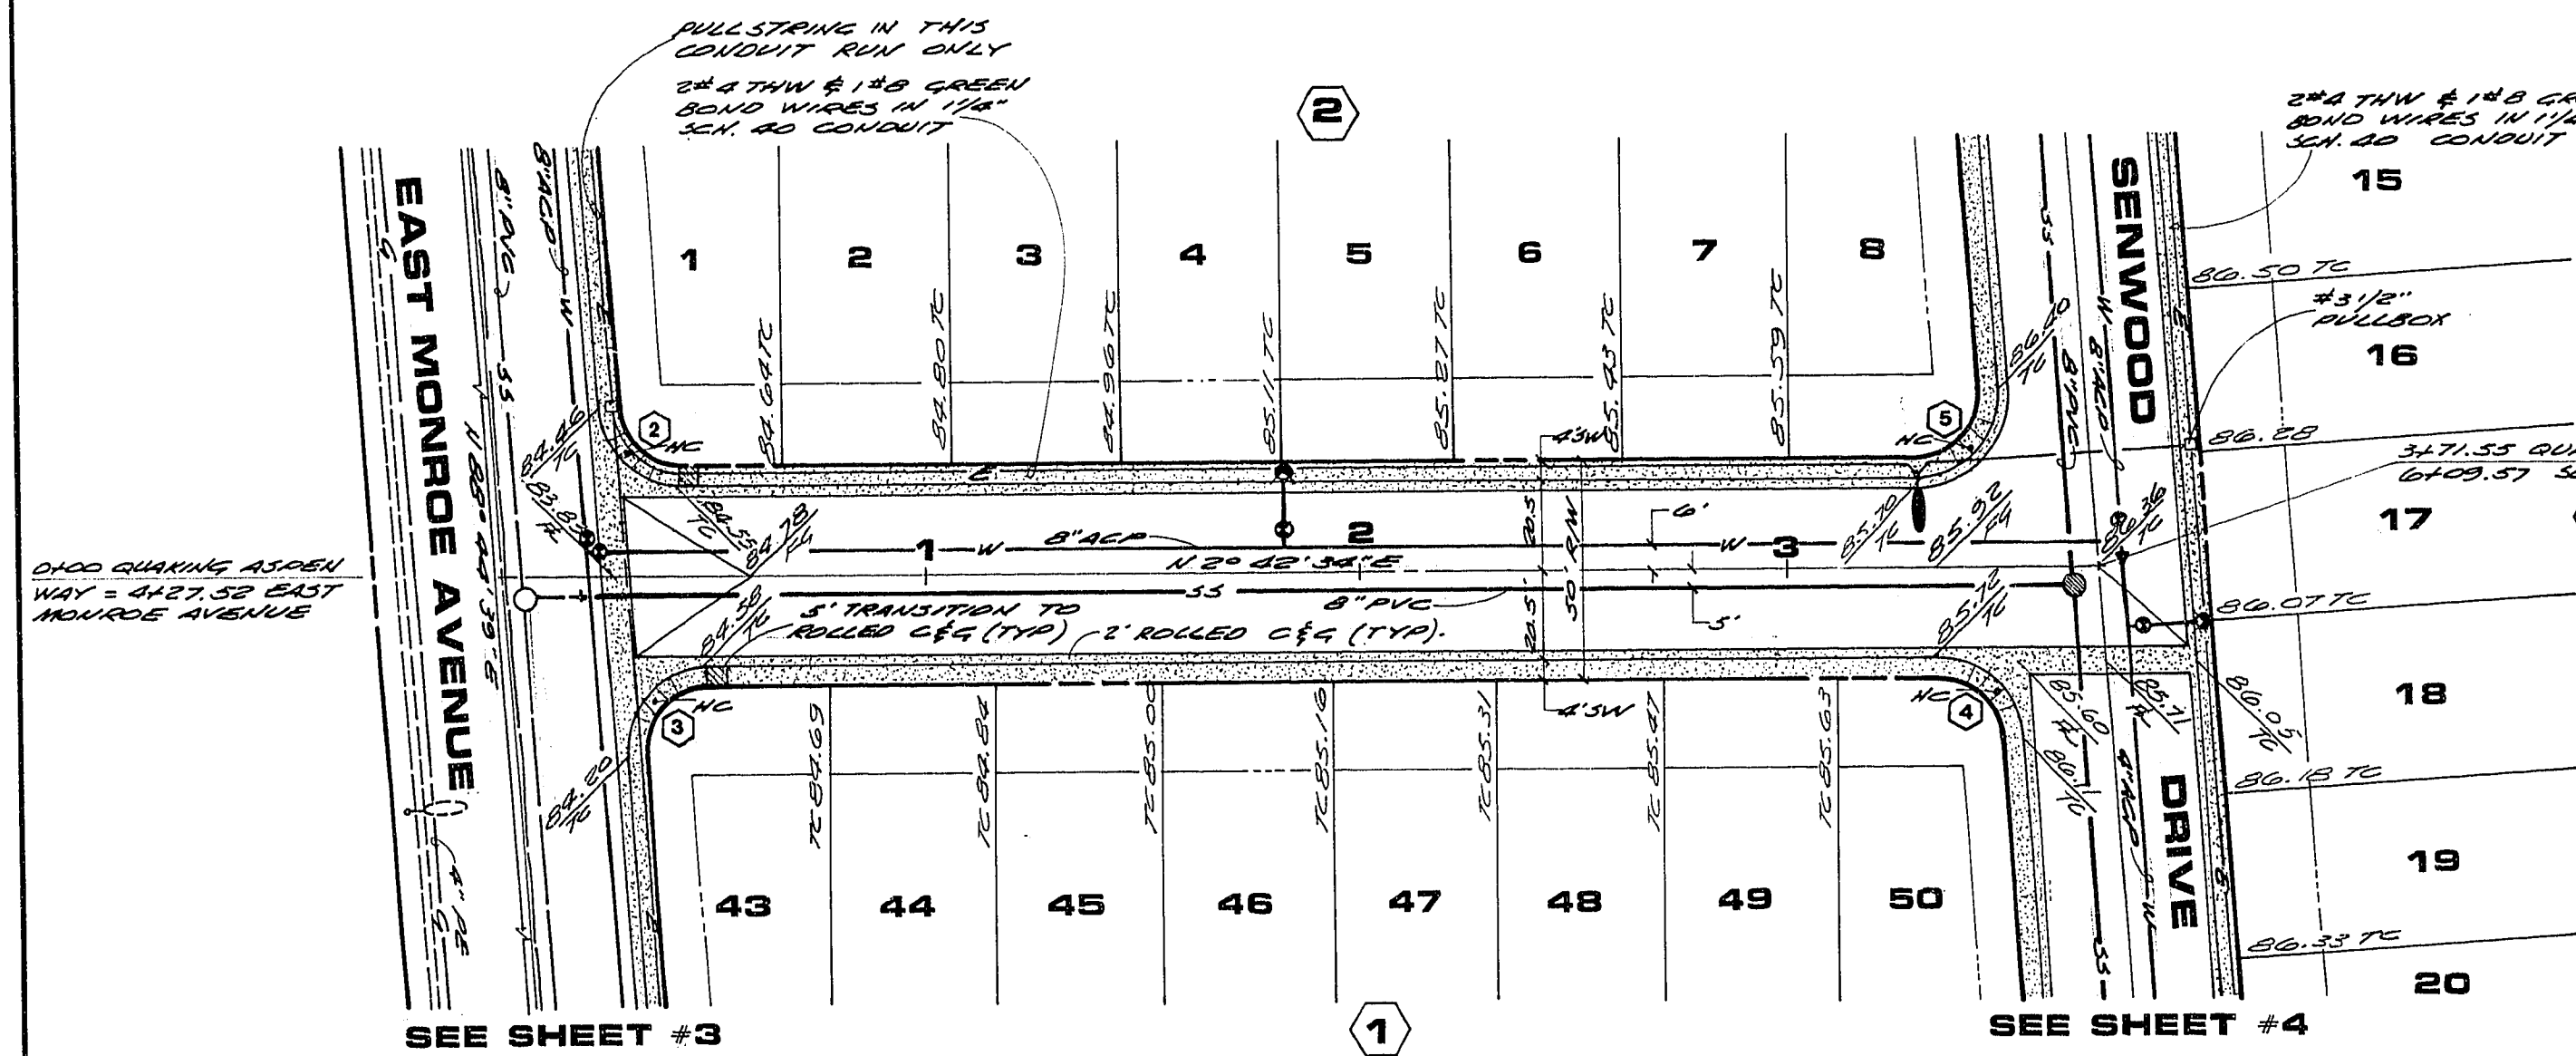

QUAKING ASPEN WAY
SCALE: 1" = 40' HORIZ.
1" = 4' VERT.

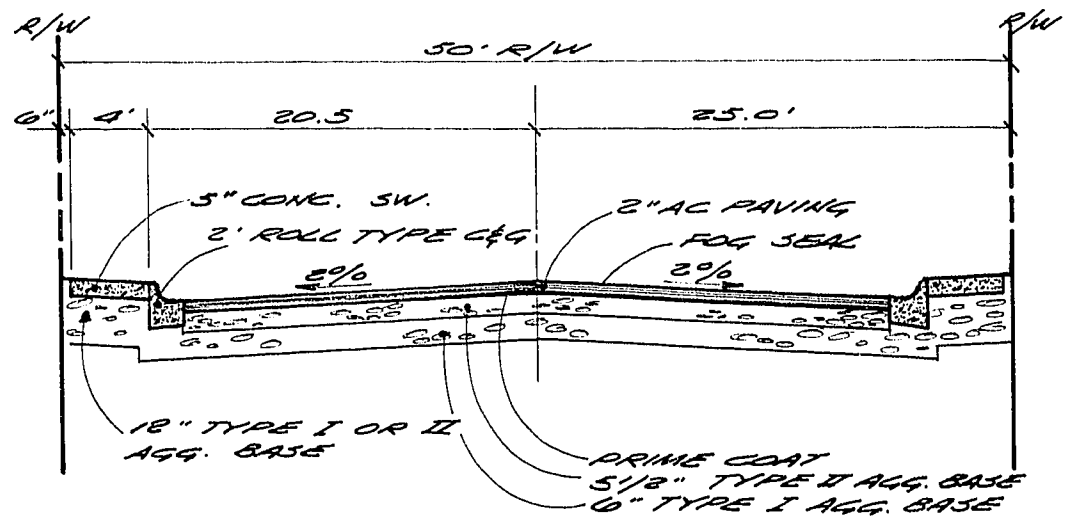


TYPICAL STREET SECTION
NO SCALE

SECTION A
NO SCALE


NOTE:
RETAINING WALL TO BE
APPROVED BY THE BUILDING
& SAFETY DEPT.
GROUT ALL CELLS
SOLID IN
RETAINING WALLS.

FOOTING SCHEDULE

H	3'-4"	W	4'-0"
H	2'-3"	W	3'-0"
H	0'-3"	W	2'-6"

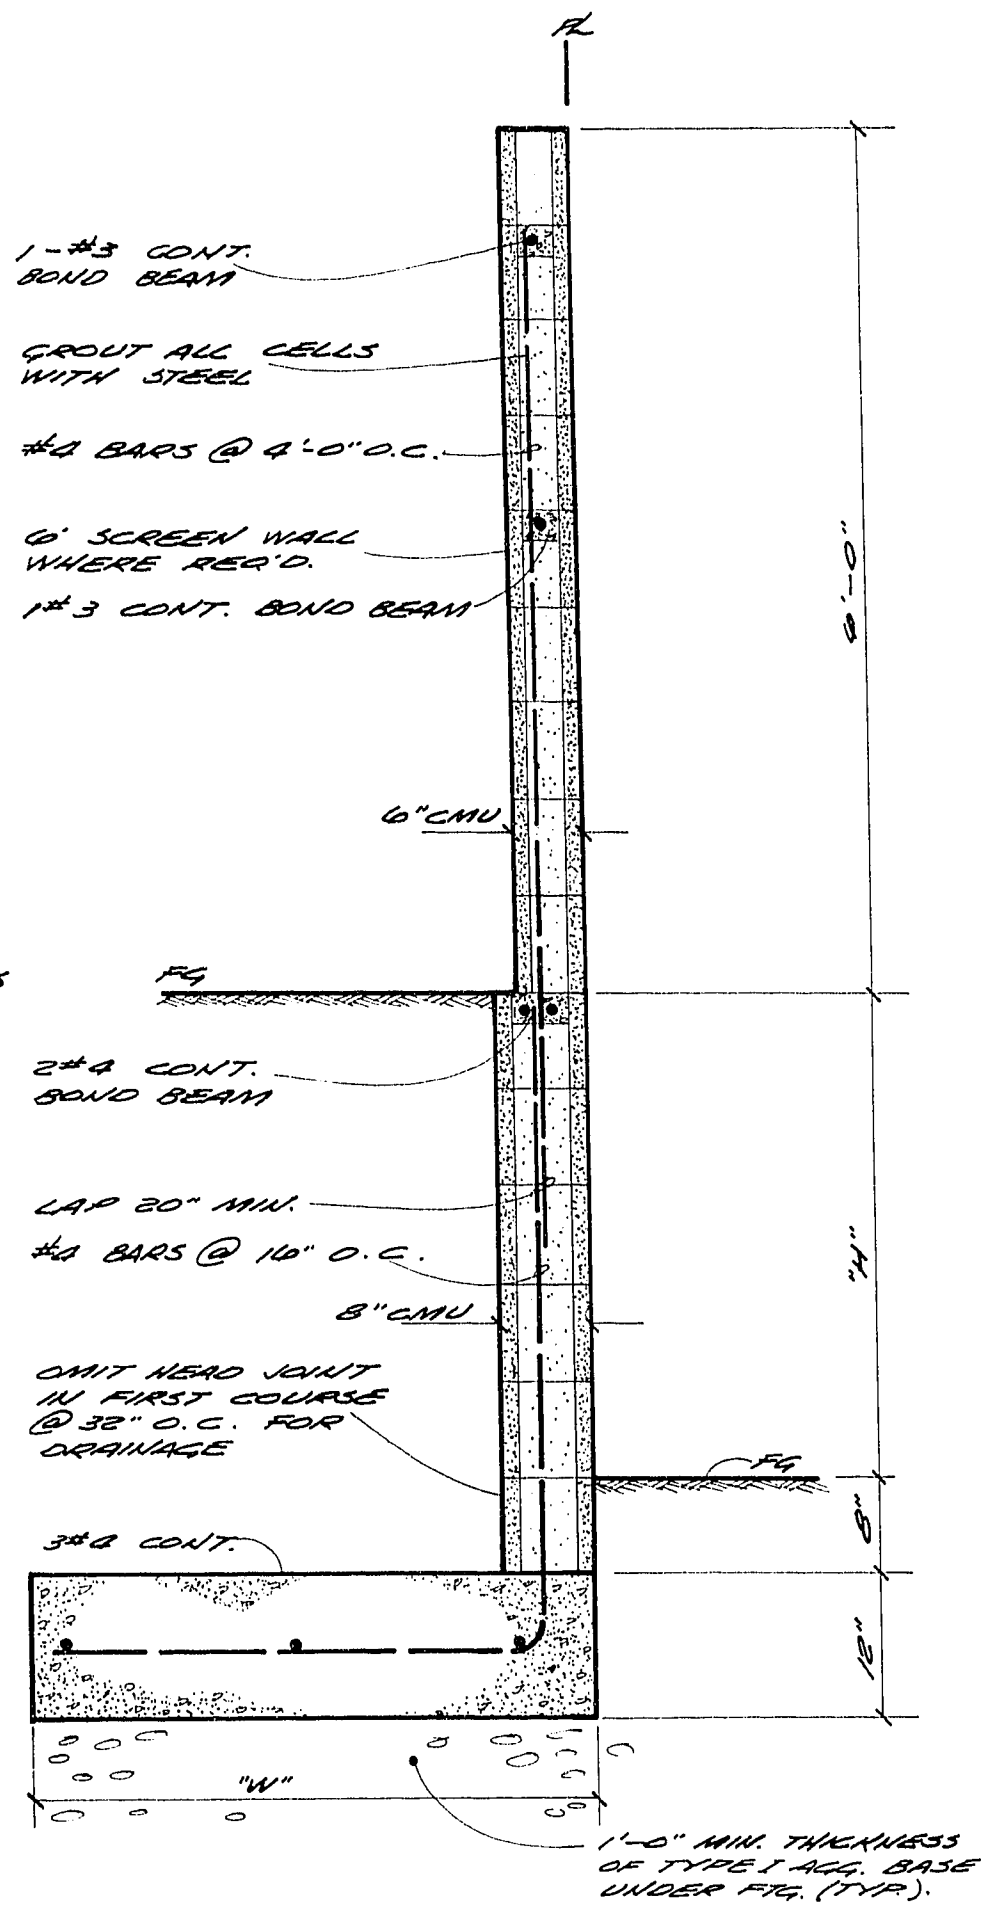

SECTION B
NO SCALE

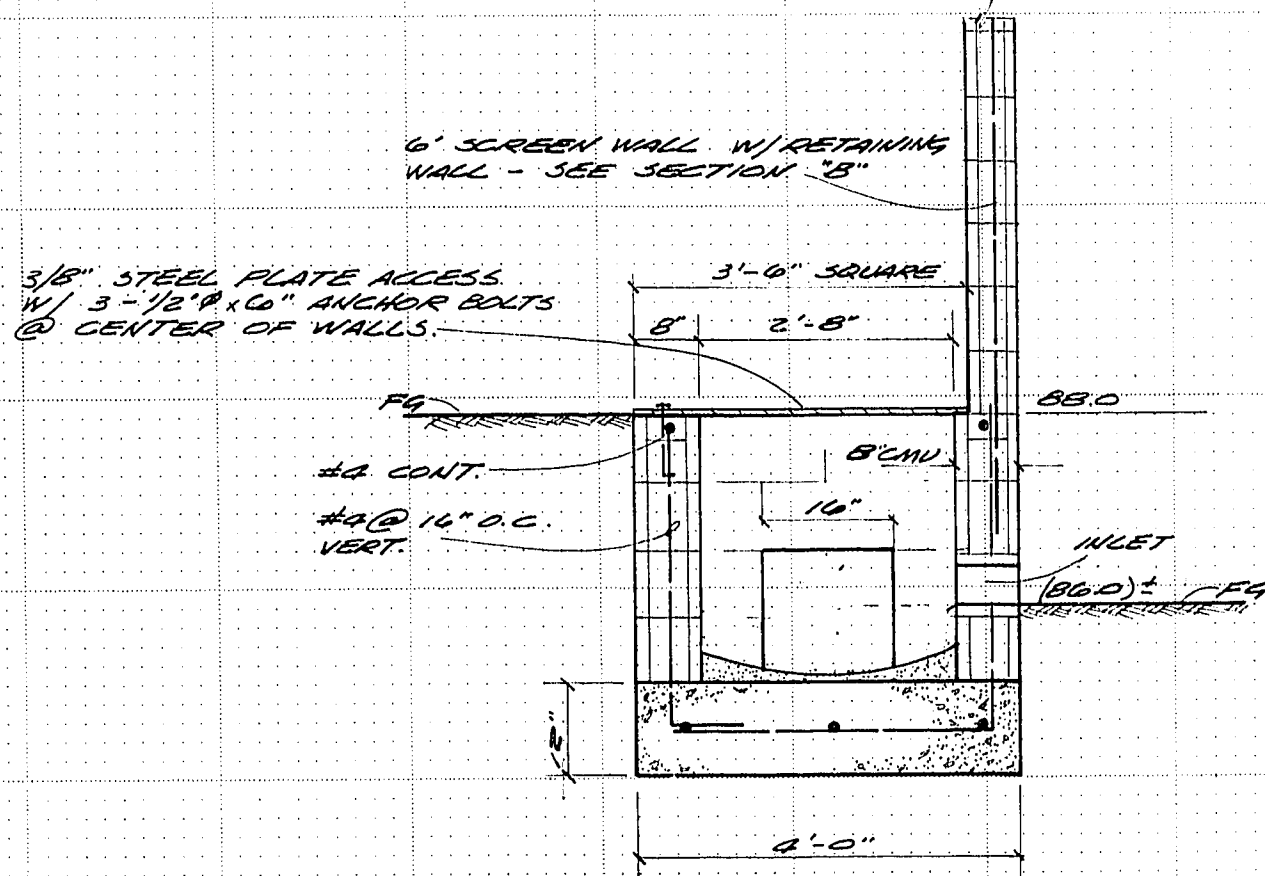

ACCESS STRUCTURE
SECTION C
NO SCALE

APPROVAL
[Signature]
CHIEF, LAND DEVELOPMENT & FLOOD CONTROL

DATE 5/2/84

REVISIONS

NO.	DESCRIPTION/DATE	BY

[Signature]
4/11/84

SPARKS, NEVADA
LAS VEGAS, NEVADA
SEATTLE, WASHINGTON
incorporated
SCS
ENGINEERS/PLANNERS

QUAKING ASPEN WAY
BREEZEWOOD SUBDIVISION - PHASE 2

A PORTION OF THE S1/2 OF THE NW1/4 OF THE NW1/4 OF SECTION 29, T20S, R62E, MDN

NEVADA
CLARK COUNTY
LAS VEGAS

JOB NO. 2-224-005-831

DESIGNED	TM
DRAWN	TM
COMP.	
CHECKED	RM
DATE	FEBRUARY, 1984

5
5 OF 6 SHEETS

20 6 70 107 Y-968-2