
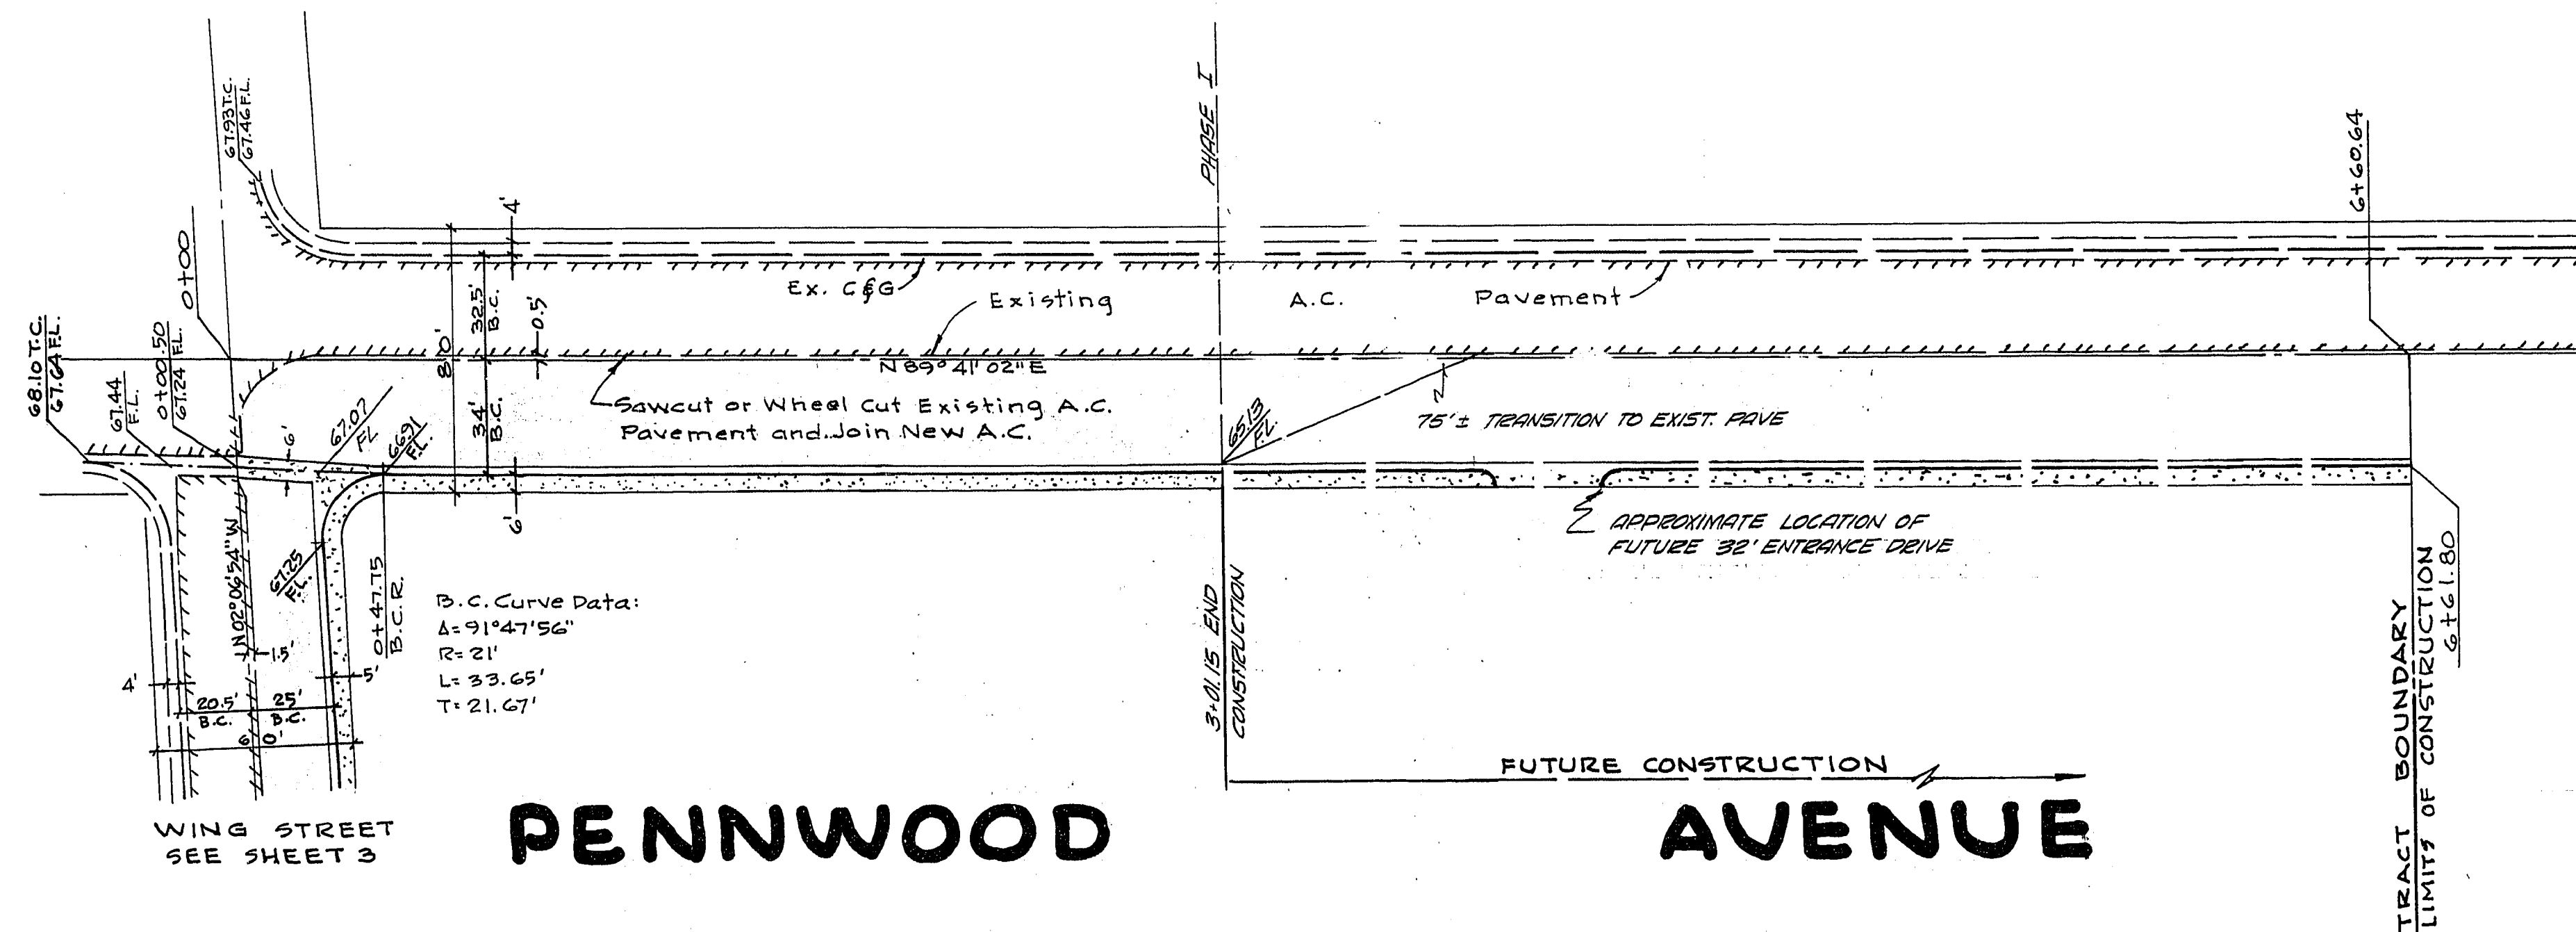


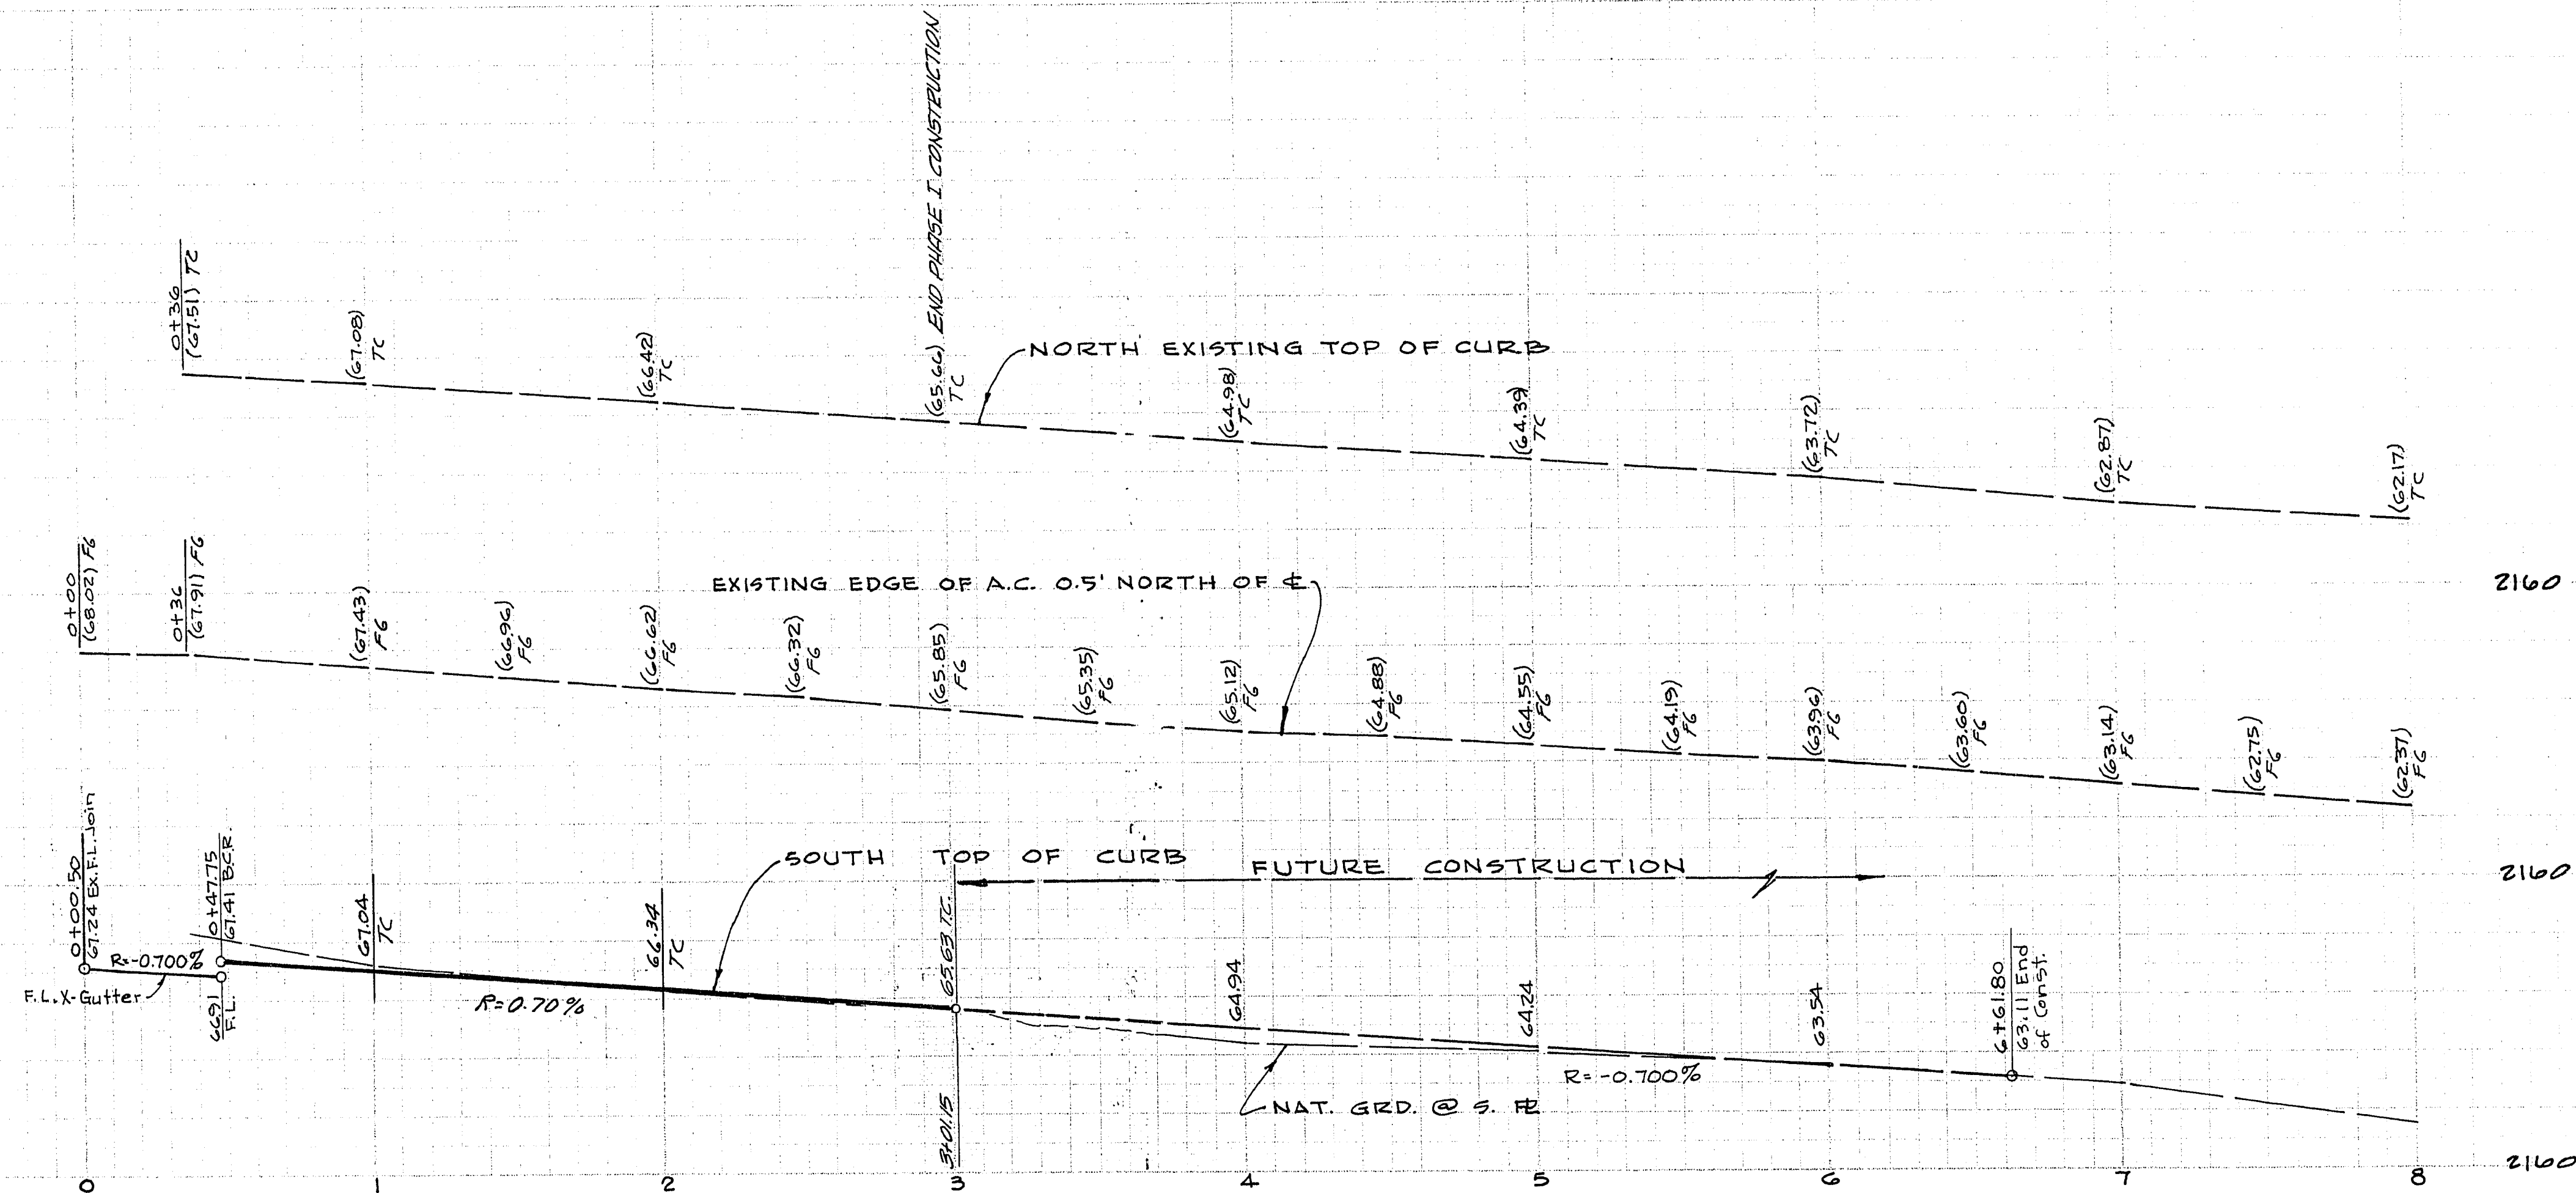

APPROVED:

[Signature]
LAS VEGAS CITY ENGINEER

7-28-71
DATE

[Signature]
LAS VEGAS FIELD ENGINEER

7-24-71
DATE

SUBMITTED BY:

[Signature]
CHARLEY R. JOHNSON
Nev. P.C.E. # 3005

6-4-71
DATE

VTH CONSULTING ENGINEERS • PLANNERS
2209 PARADISE ROAD, LAS VEGAS, NEVADA 89105
(702) 735-0227

**BRADFORD PLACE
PLAN AND PROFILE
PENNWOOD PLACE**

SCALE:	WO. NO. 1029	DATE 6-4-71	SHEET	OF
HORIZ: 1"=40'	DES.	REV.	2	7
VERT: 1"=4'	CHK.	REV.		

1078-965-1