



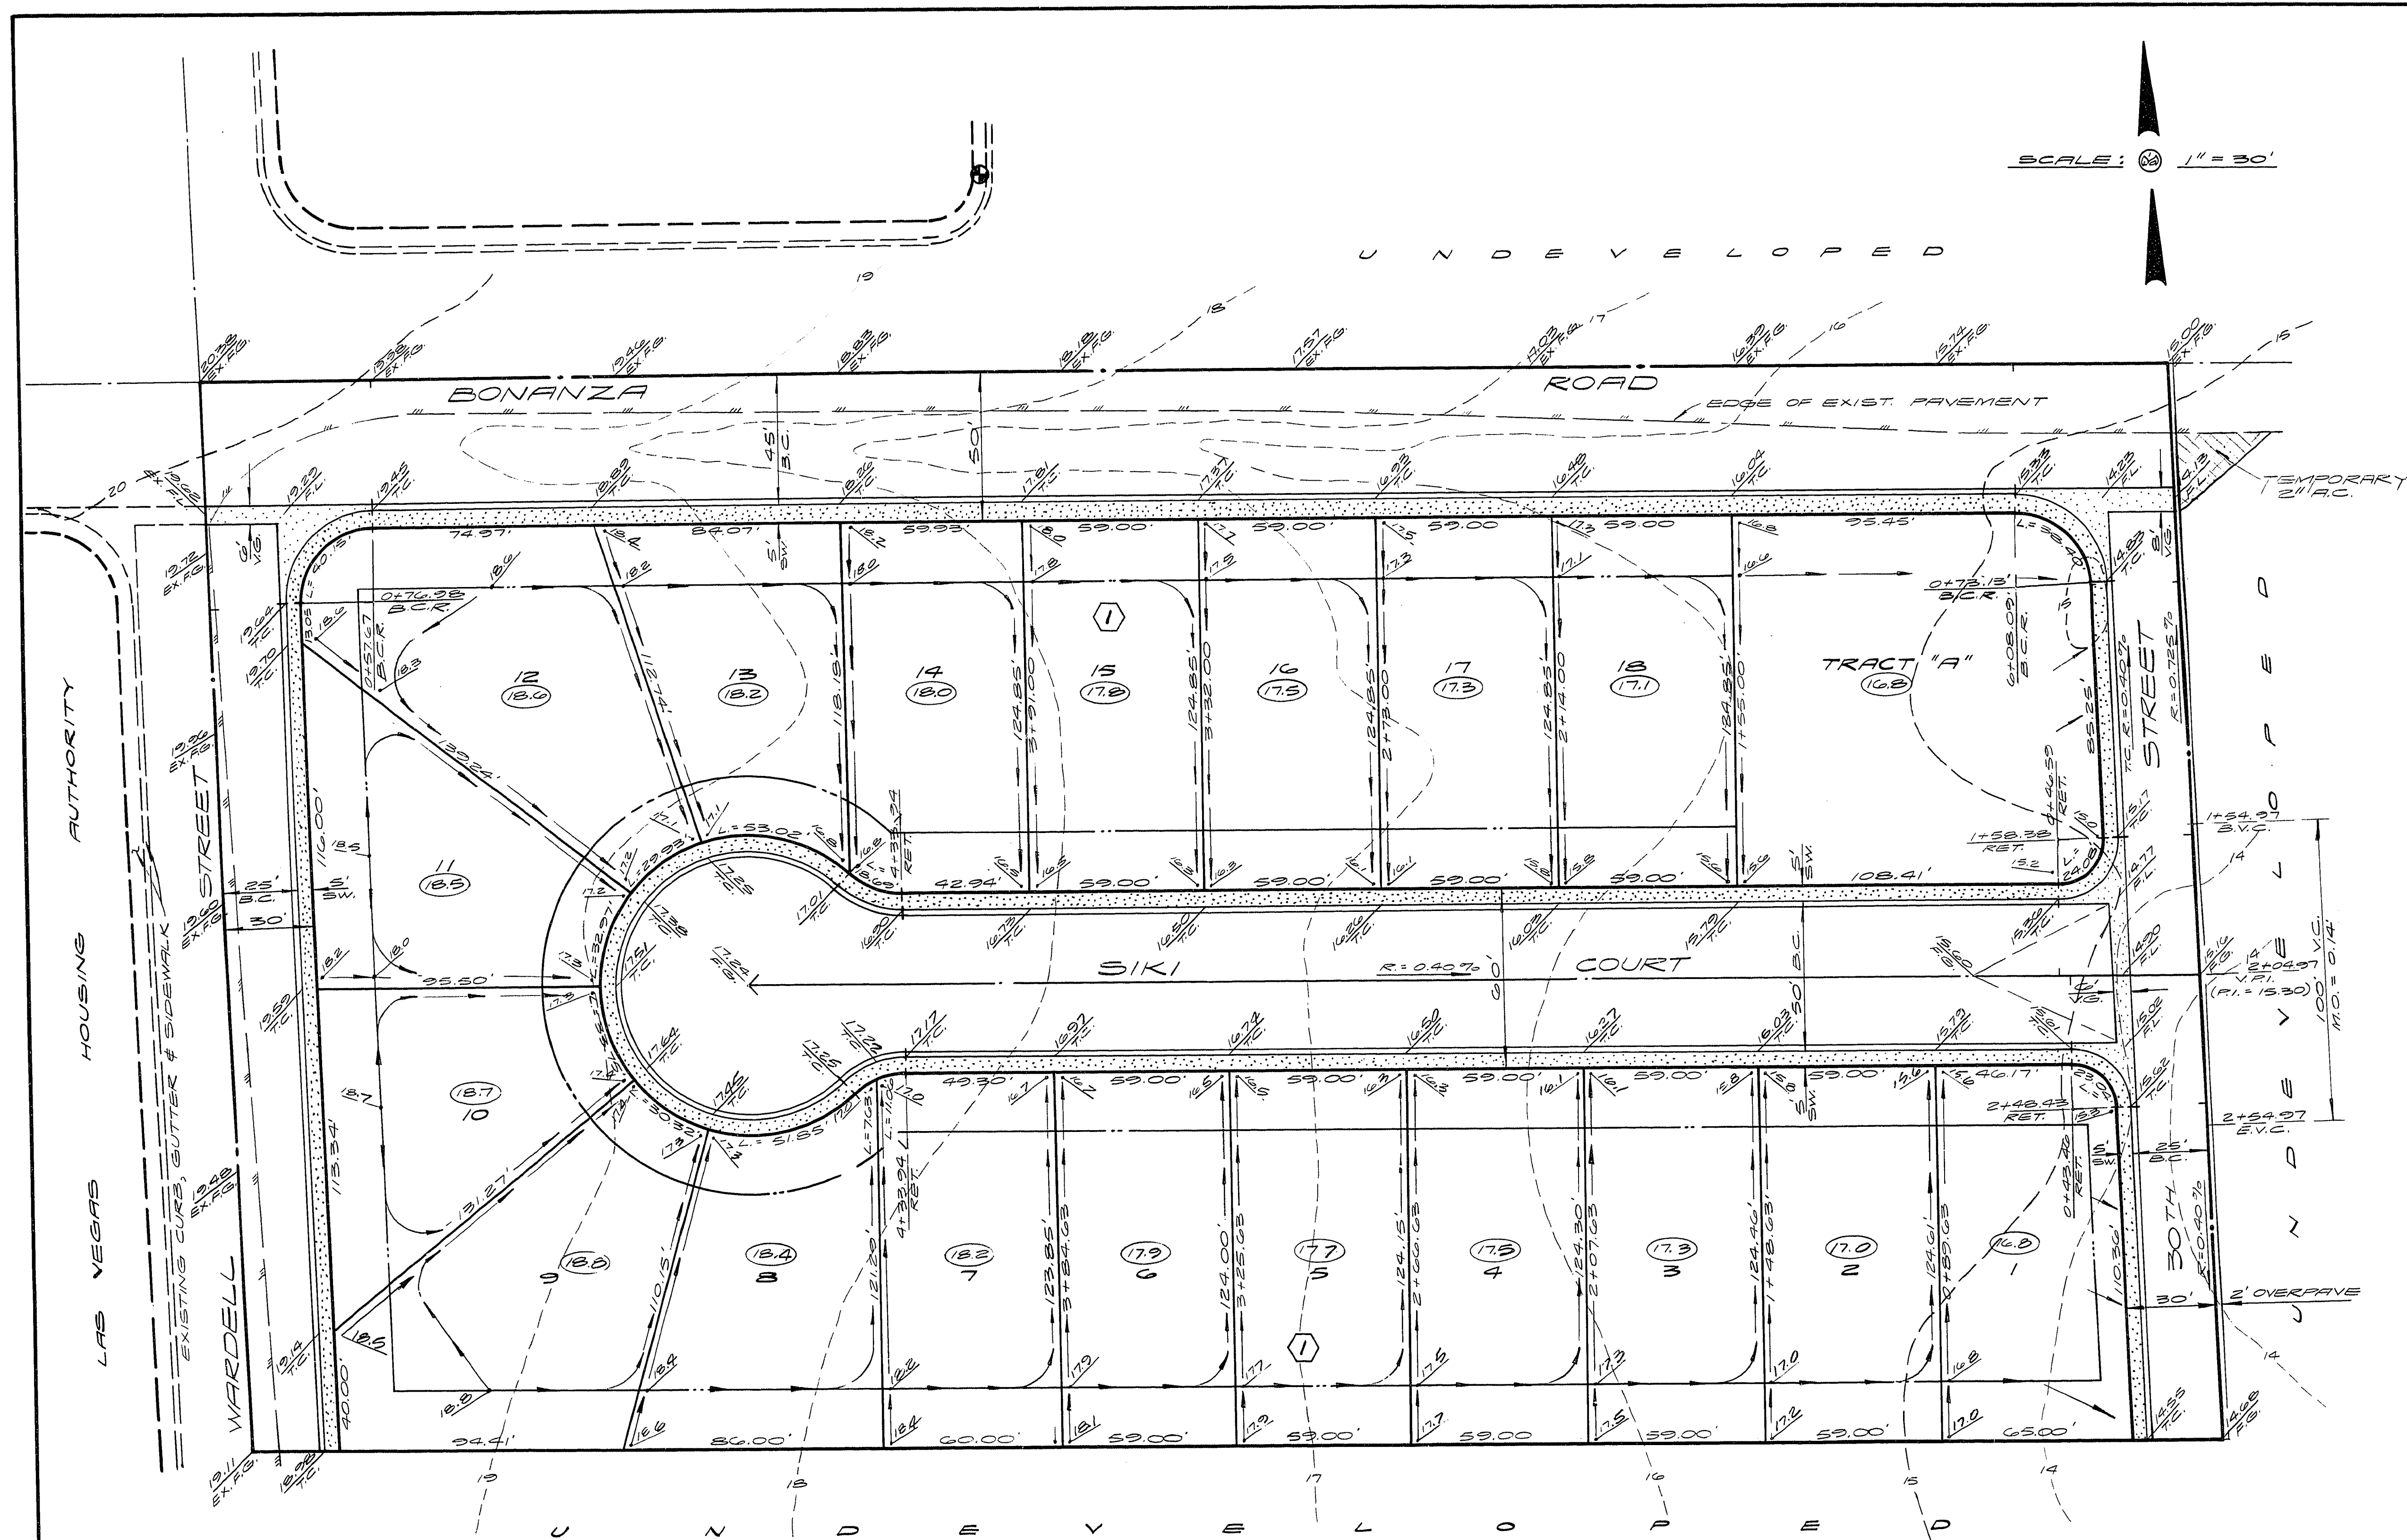

SCALE: 1" = 30'

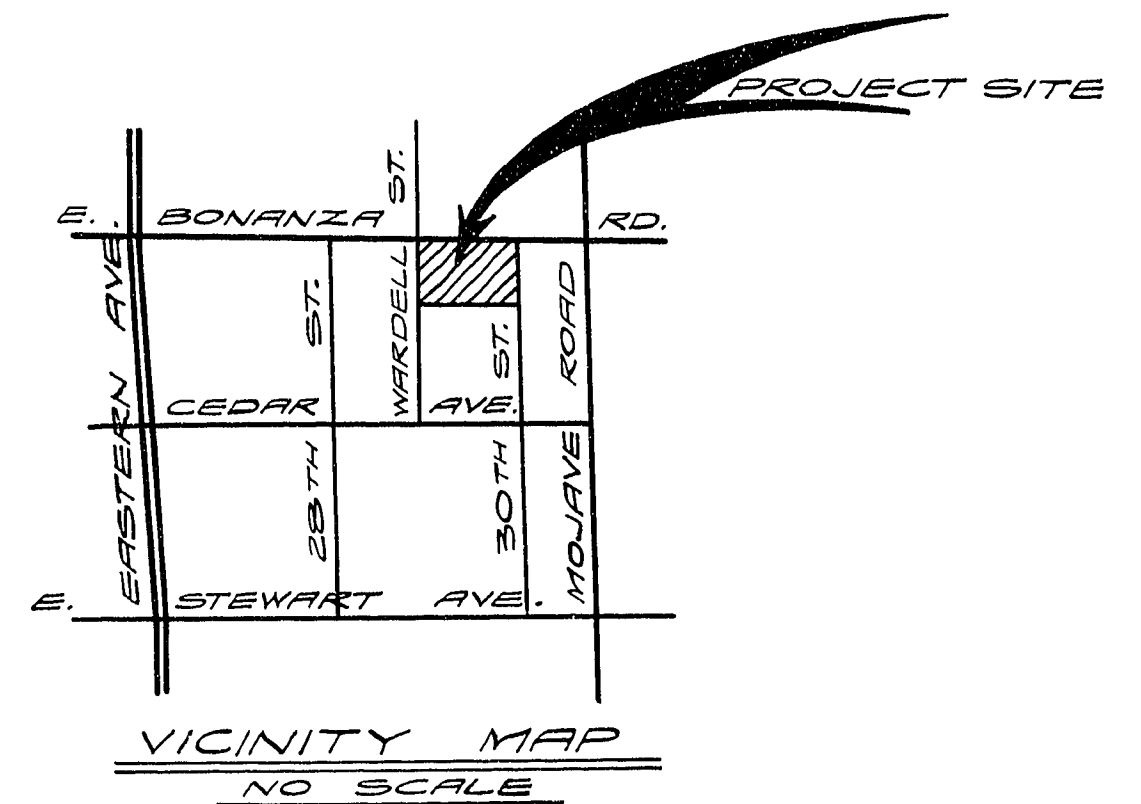

ENGINEER'S CERTIFICATE

I, GEORGE A. SMITH, A DULY REGISTERED CIVIL ENGINEER, DO HEREBY CERTIFY THAT THIS PLAN CONFORMS TO AHA DATA SHEET 799 AND ALL LOCAL ORDINANCES.

George A. Smith
 GEORGE A. SMITH, R.P.E.
 NEVADA CERT. NO. 3678

9-20-78
 DATE

LEGEND

- 7 - LOT NUMBER
- ⑦ - BLOCK NUMBER
- ⑬ - PAD GRADE
- 1' --- CONTOUR LINE (1' INTERVAL)
- 13.5 - ROUGH GRADE ELEVATION - 0.30' BELOW FUTURE FINISH GRADE
- T.C. - TOP OF CURB
- F.G. - FINISH GRADE
- F.L. - FLOW LINE
- V.G. - VALLEY GUTTER, WIDTH NOTED
- B.C. - BACK OF CURB
- - SWALE & DIRECTION OF SLOPE
- - EDGE OF EXISTING PAVEMENT
- ⊙ - BENCH MARK

LAS VEGAS
 BONANZA HEIGHTS
 ROUGH GRADING PLAN
 GEORGE A. SMITH & CO.
 2201 N. MOUNTAIN RD.
 LAS VEGAS, NEVADA 89102
 021-001-10
 SHEET 3 OF 3

20.6 95 1078.915-1