


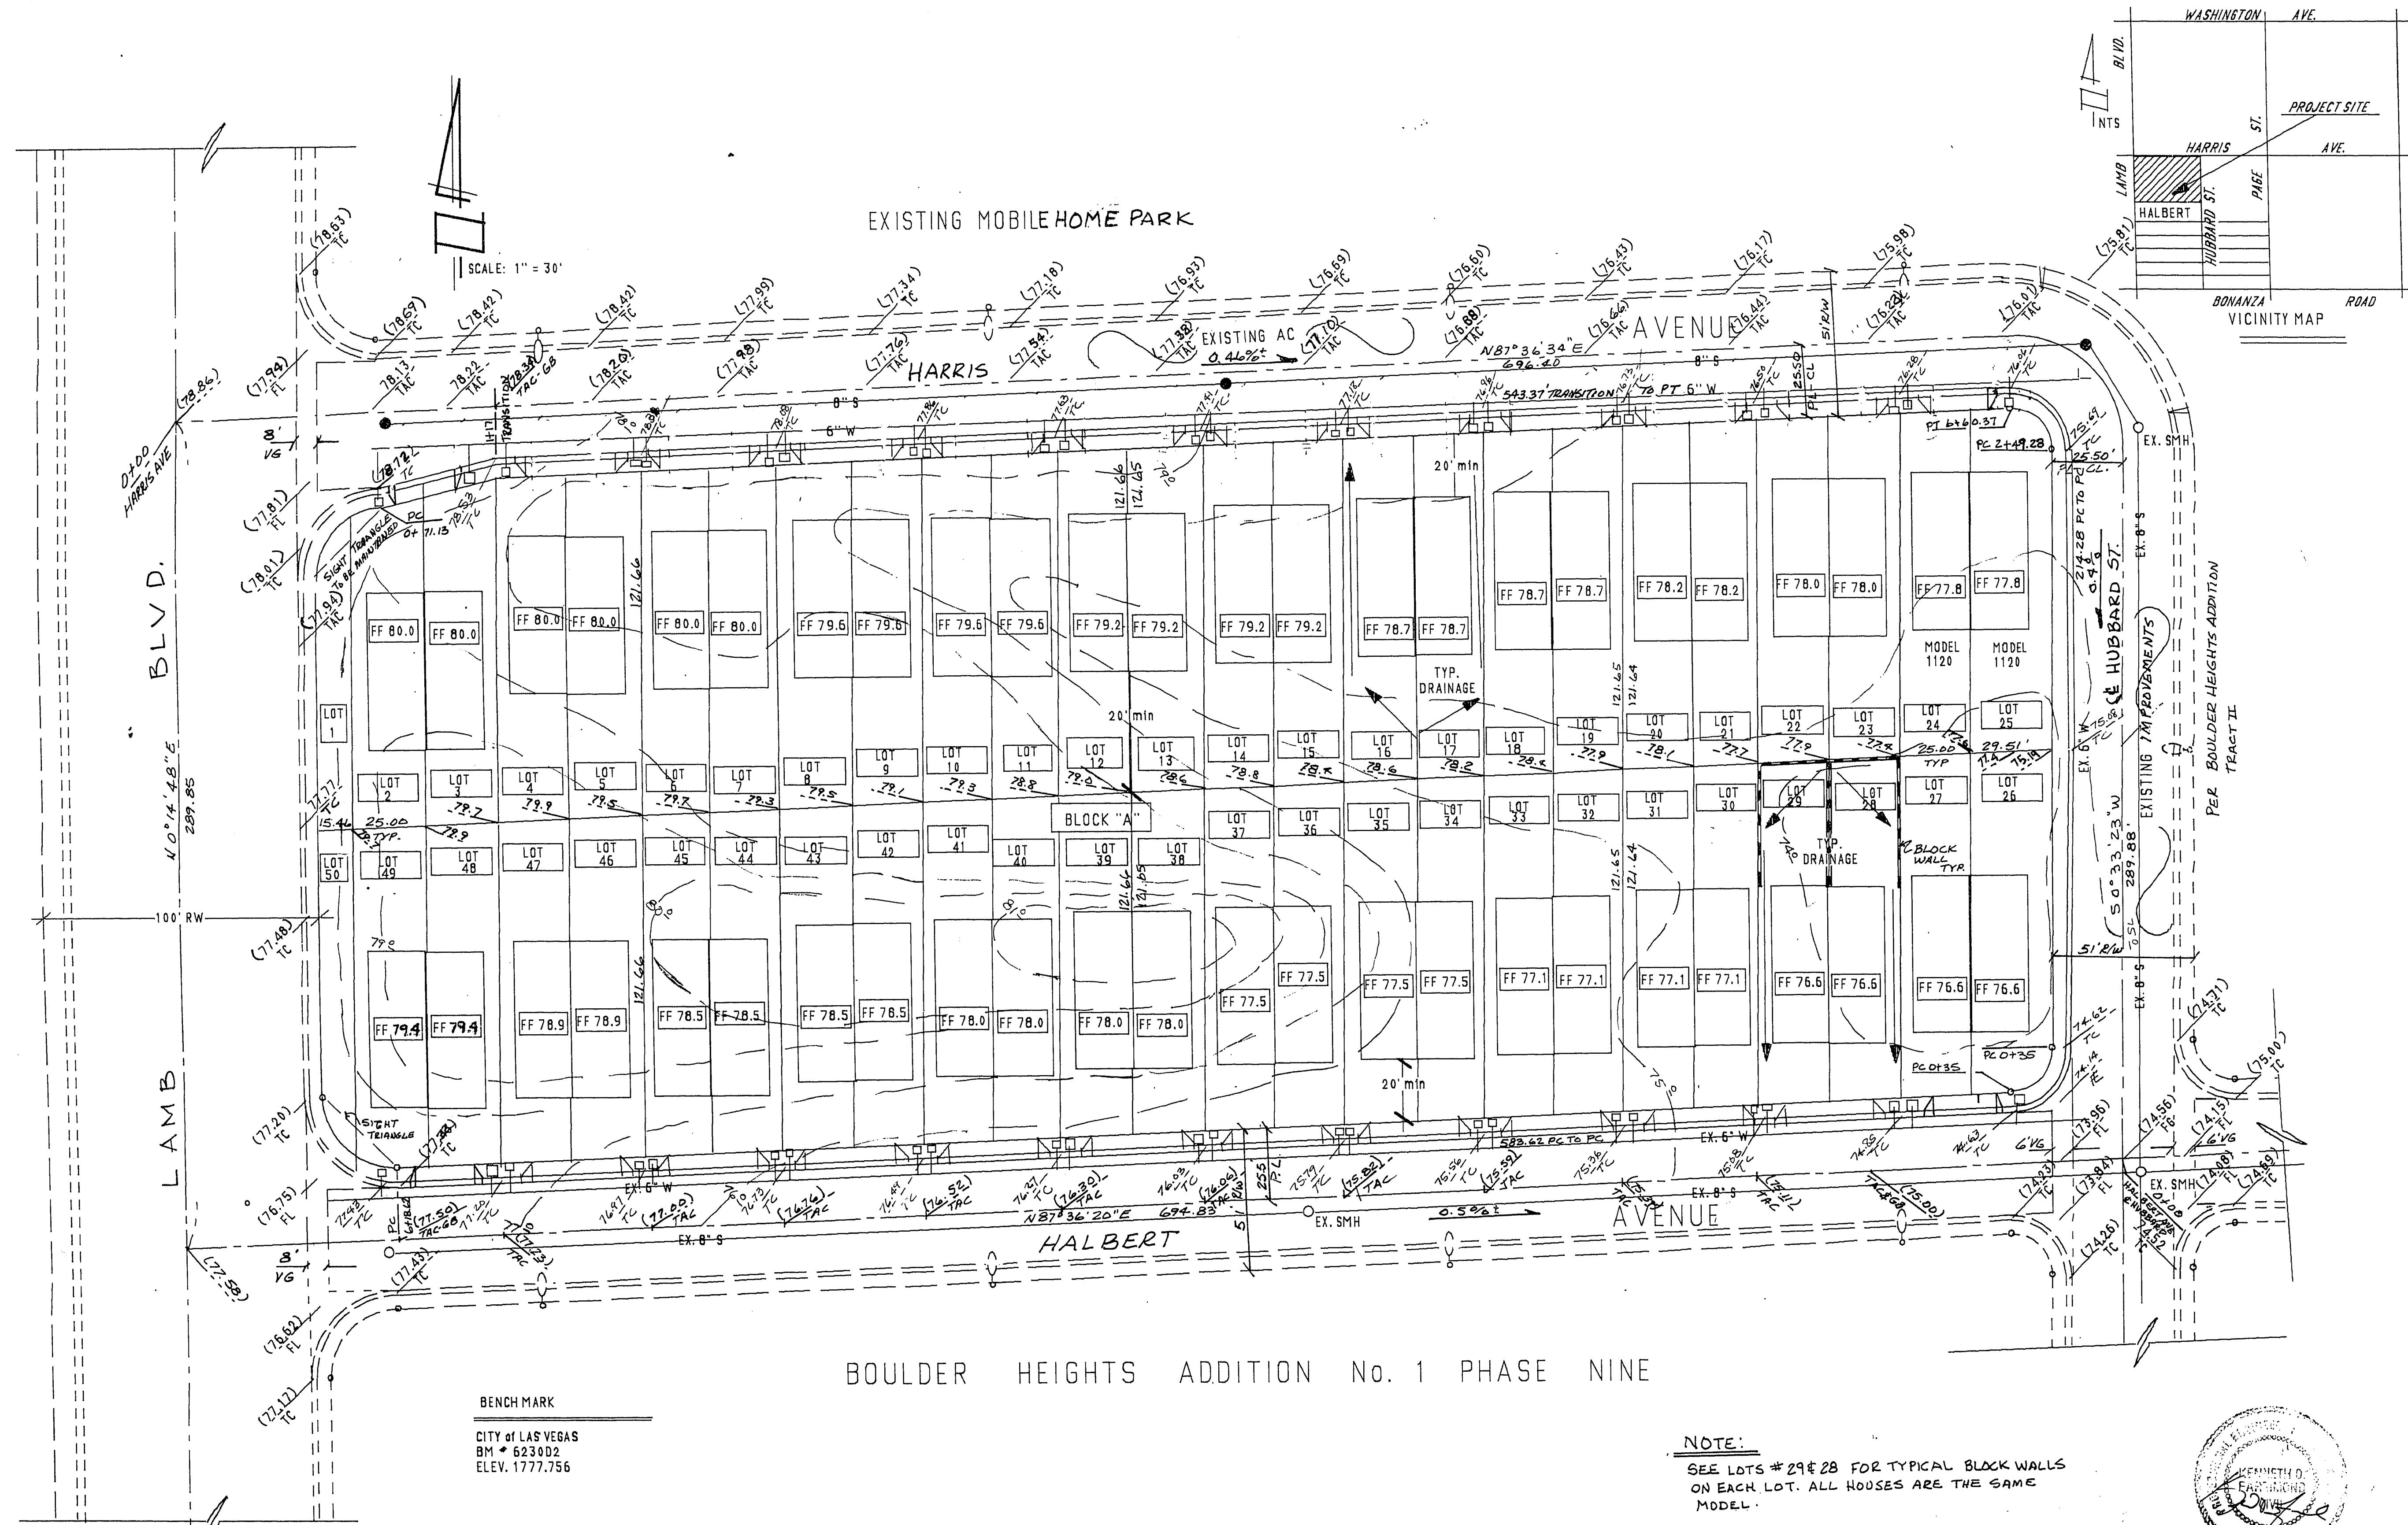


REVISIONS		
DATE	DESCRIPTION	APPR

KENNETH D. FARRIMOND, P.E., PLS.
4160 PECOS ROAD
Las Vegas, Nevada
434-7366
ENGINEERS & SURVEYORS

BOULDER HEIGHTS ADDITION, TRACT 1, BLOCK A PHASE 11
PLOT AND GRADING PLAN

DRAWN BY: C GREEN

SHEET NO.
2
OF
6

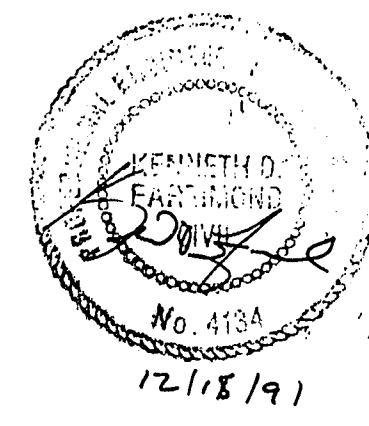

107Y-980A-1-11
21-6-34