




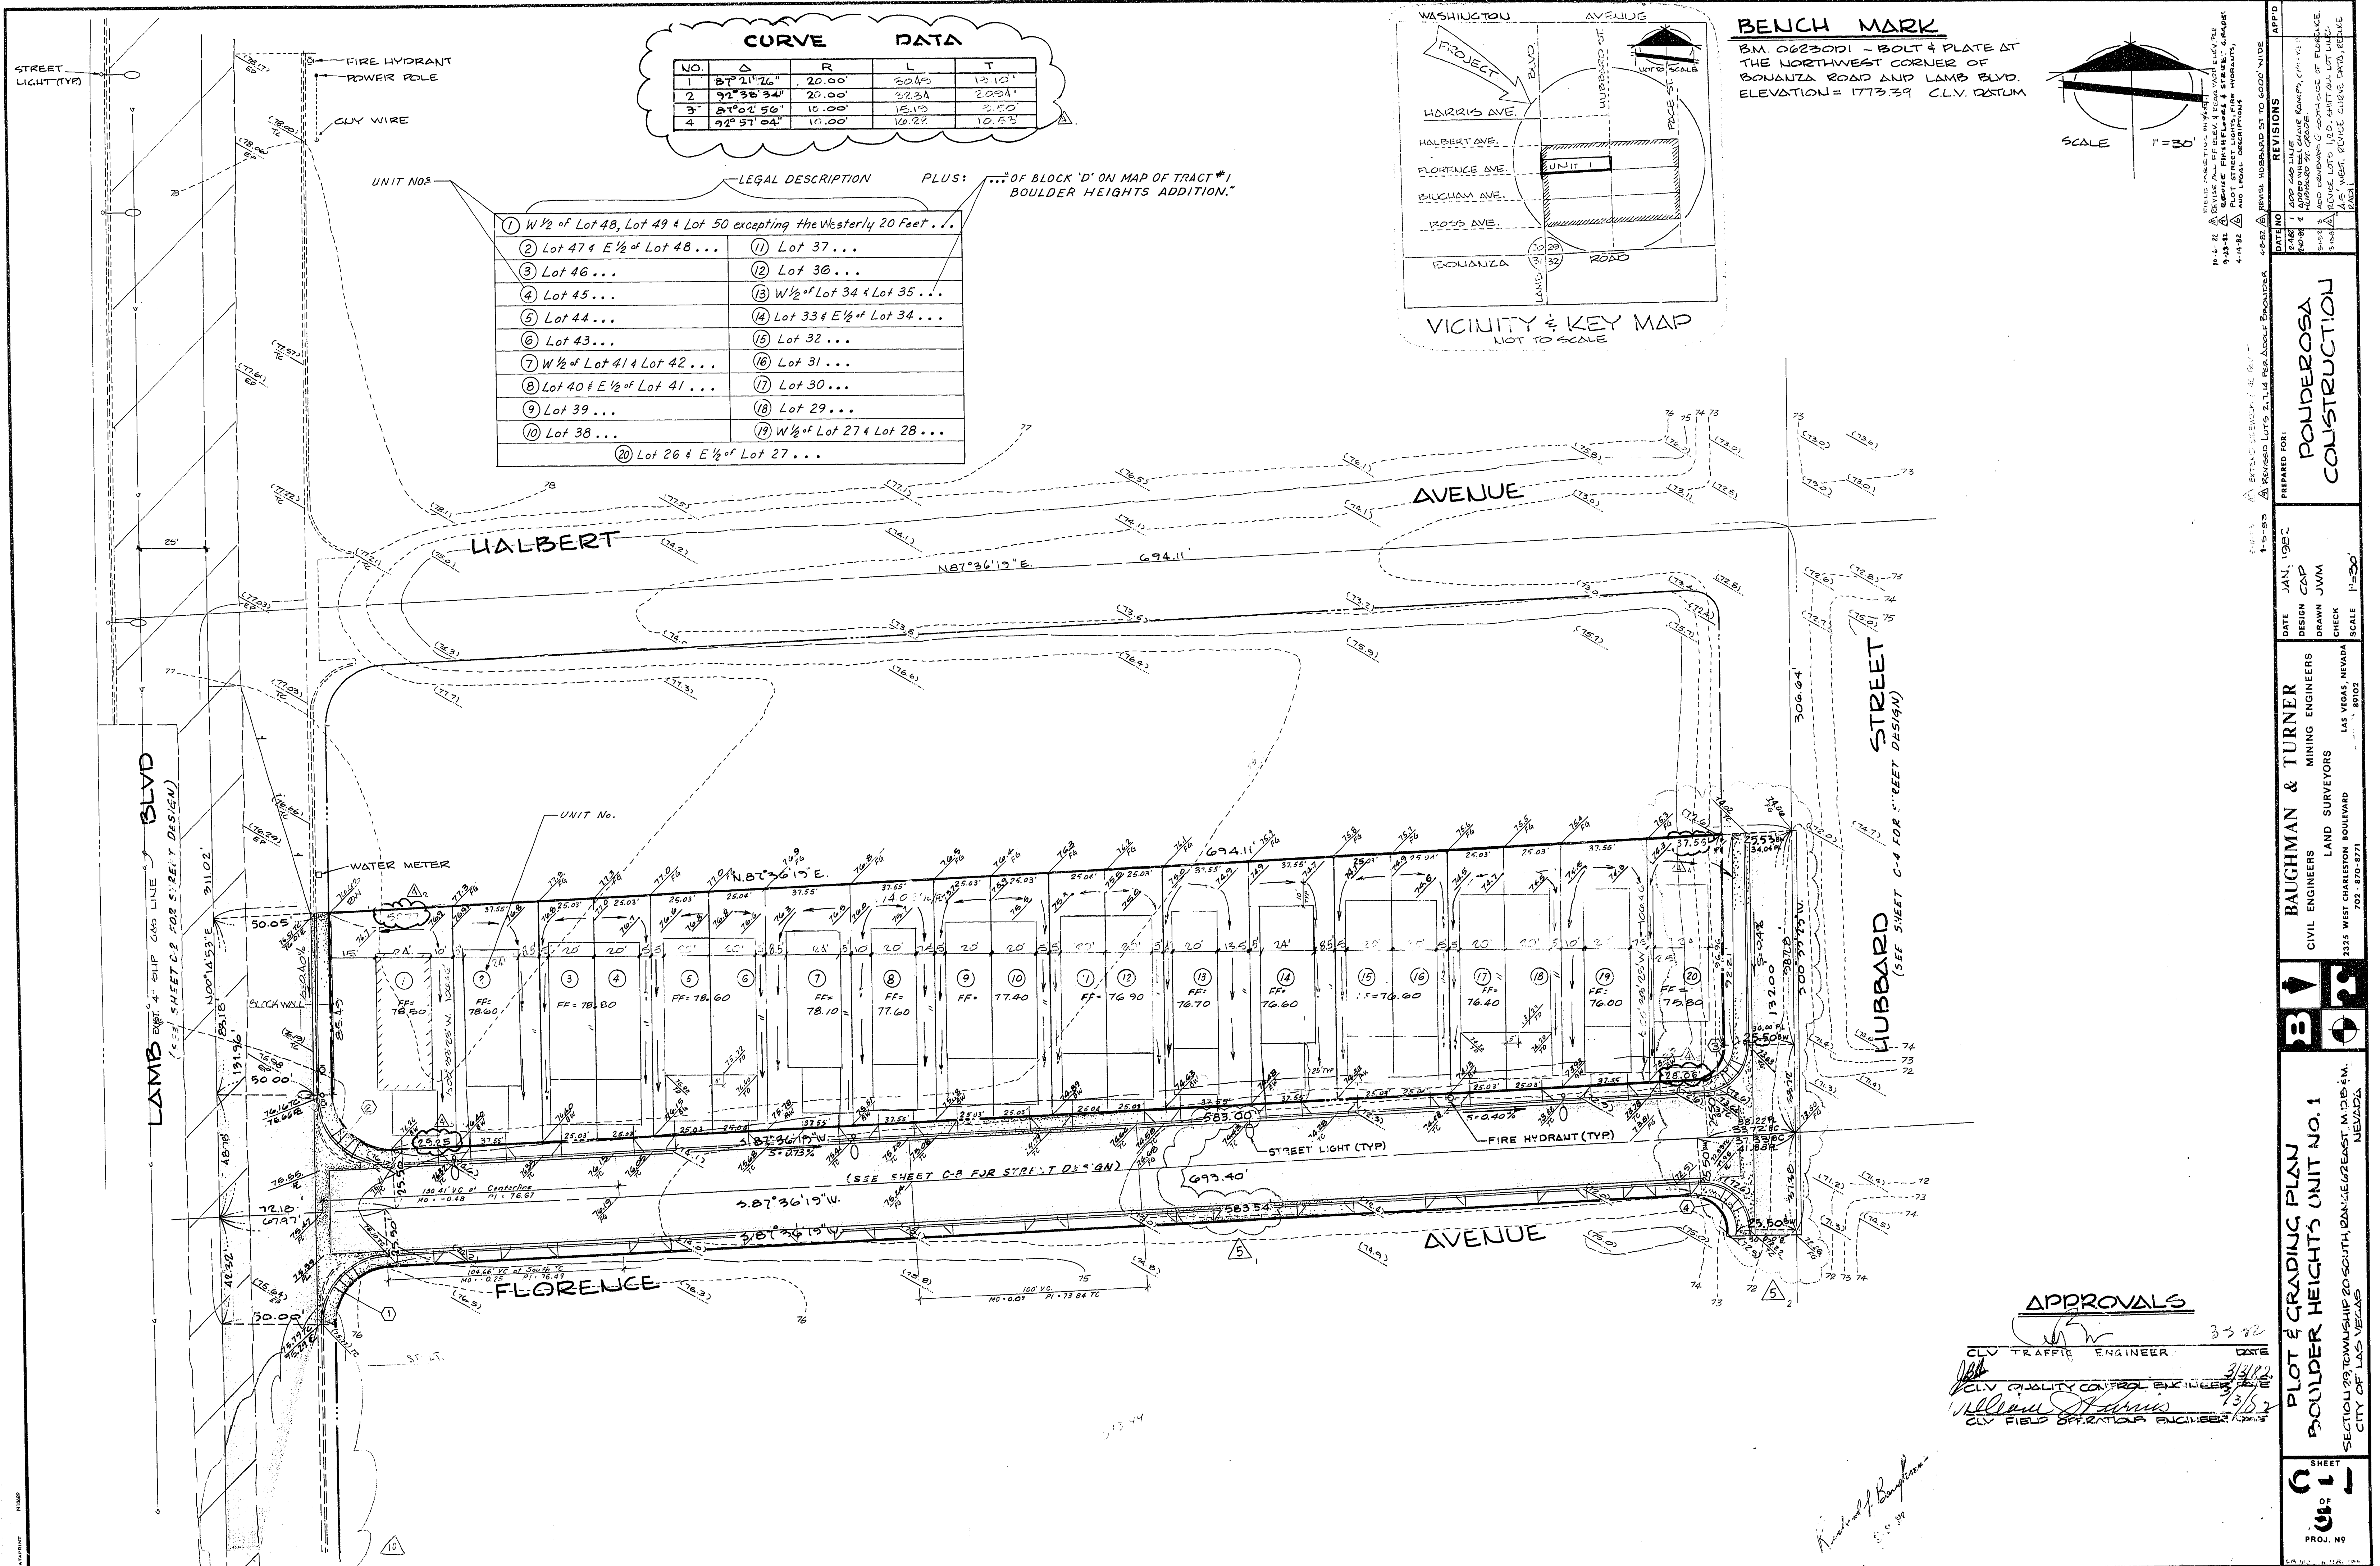

CURVE DATA				
NO.	Δ	R	L	T
1	87°21'26"	20.00'	50.43'	13.10'
2	91°38'34"	20.00'	52.31'	20.91'
3	81°02'50"	10.00'	15.13'	5.50'
4	92°57'04"	10.00'	16.22'	10.53'

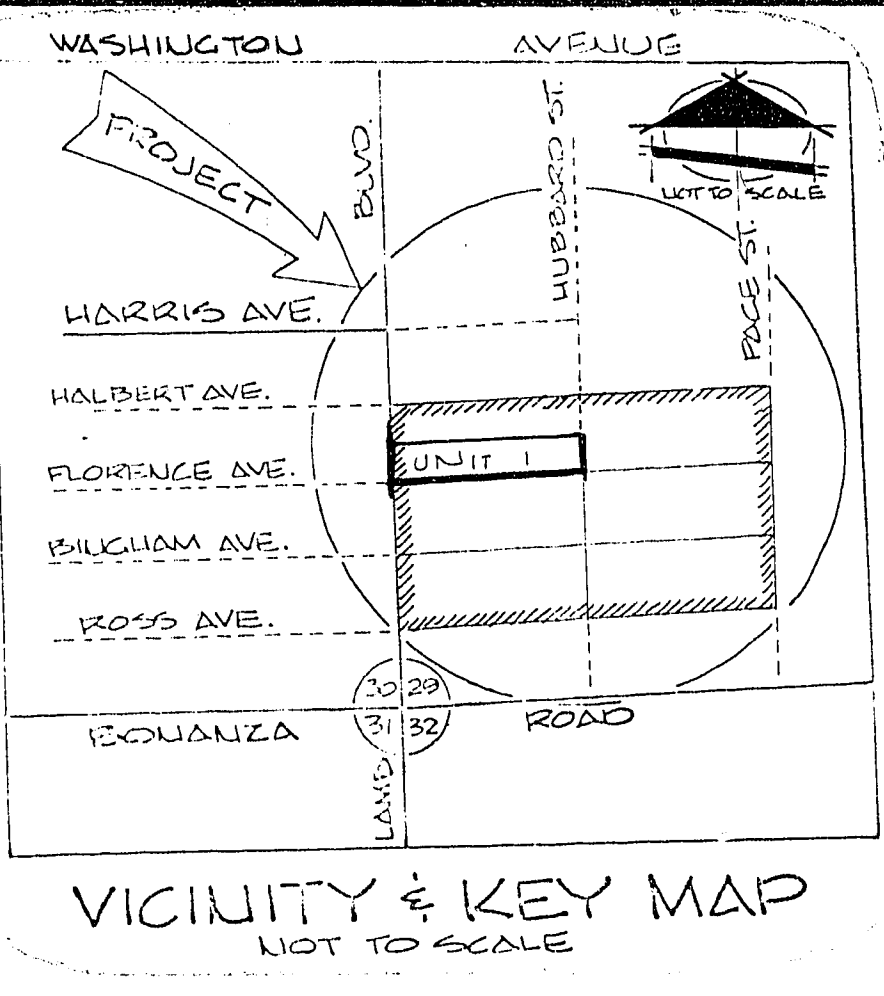

BENCH MARK
B.M. 0623001 - BOLT & PLATE AT THE NORTHWEST CORNER OF BONANZA ROAD AND LAMB BLVD.
ELEVATION = 1773.39 CLV. RSTUM.

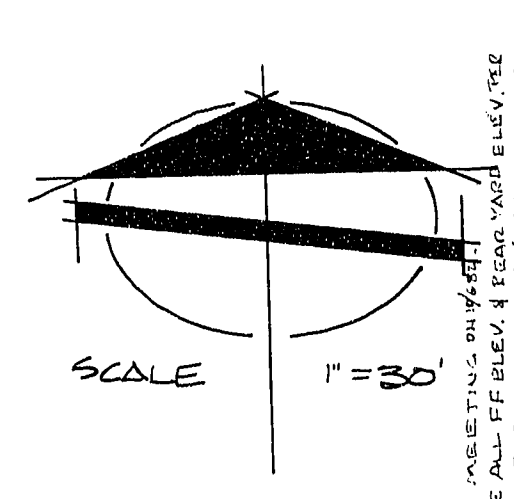

LEGAL DESCRIPTION	
① W 1/2 of Lot 48, Lot 49 & Lot 50 excepting the Westerly 20 Feet...	⑪ Lot 37...
② Lot 47 & E 1/2 of Lot 48...	⑫ Lot 36...
③ Lot 46...	⑬ W 1/2 of Lot 34 & Lot 35...
④ Lot 45...	⑭ Lot 33 & E 1/2 of Lot 34...
⑤ Lot 44...	⑮ Lot 32...
⑥ Lot 43...	⑯ Lot 31...
⑦ W 1/2 of Lot 41 & Lot 42...	⑰ Lot 30...
⑧ Lot 40 & E 1/2 of Lot 41...	⑱ Lot 29...
⑨ Lot 39...	⑲ W 1/2 of Lot 27 & Lot 28...
⑩ Lot 38...	
⑳ Lot 26 & E 1/2 of Lot 27...	

PLUS: ... OF BLOCK 'D' ON MAP OF TRACT #1, BOULDER HEIGHTS ADDITION.

APP'D

REVISIONS

DATE

BY

REVISION

PREPARED FOR:

POUNDEROSA CONSTRUCTION

DATE

JAN. 1982

DESIGN

CAP

DRAWN

JVM

CHECK

SCALE

1"=30'

BAUGHMAN & TURNER

CIVIL ENGINEERS

MINING ENGINEERS

LAND SURVEYORS

2325 WEST CHARLESTON BOULEVARD

LAS VEGAS, NEVADA 89102

PROJECT

PLOT & GRADING PLAN

BOULDER HEIGHTS UNIT NO. 1

SECTION 29 TOWNSHIP 20 SOUTH, RANGE 12 EAST, M.D.B.M.

CITY OF LAS VEGAS, NEVADA

SHEET

11

PROJ. NO.

1074-980A1

APPROVALS

CLV TRAFFIC ENGINEER 3/3/82

CLV QUALITY CONTROL ENGINEER 3/4/82

CLV FIELD OPERATION ENGINEER 7/3/82

Handwritten signature: Richard J. Baughman