


JOB NO. 5543.8560

8/84 DIETRICH POST 65328

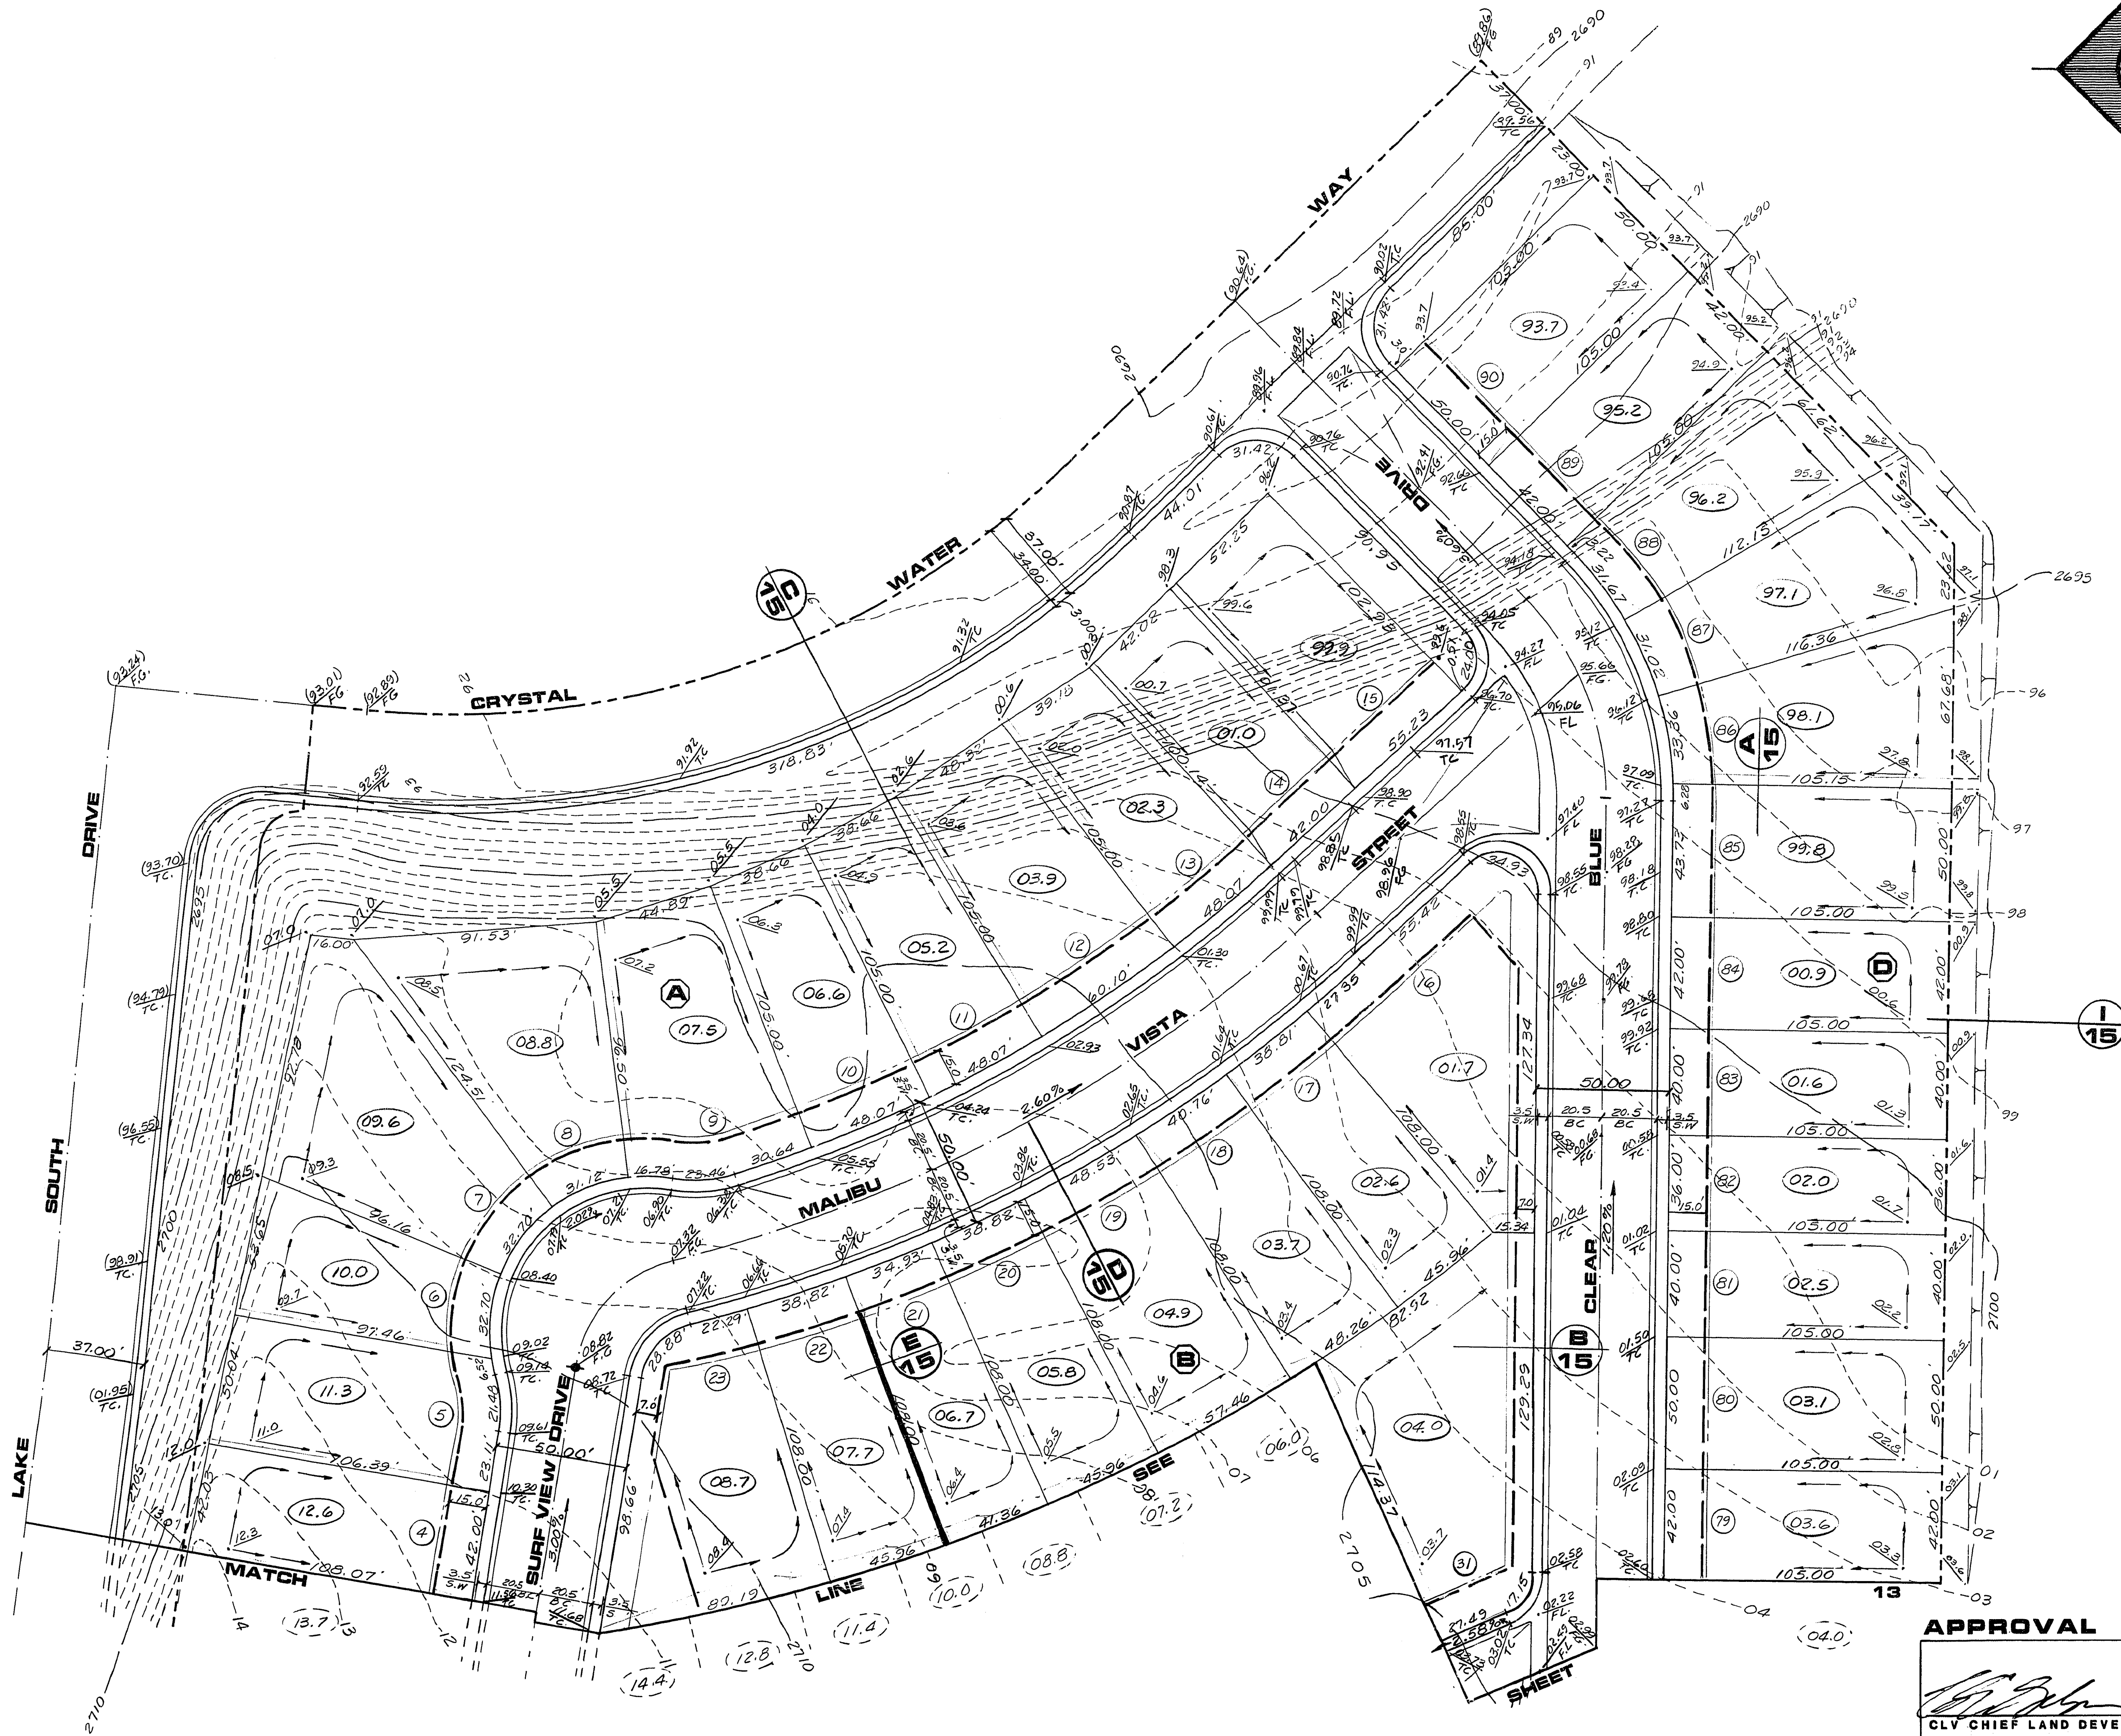

APPROVAL

[Signature]
CLV CHIEF LAND DEVELOPMENT


11-13-84
DATE

SHEET
14
OF 15 SHEETS

LEWIS HOMES OF NEVADA
CARMEL POINT NO. 3 BY LEWIS HOMES
GRADING PLAN II

G.C. WALLACE, INC.
Engineering/Architecture


1555 SOUTH RAINBOW BLVD., LAS VEGAS, NEVADA 89102

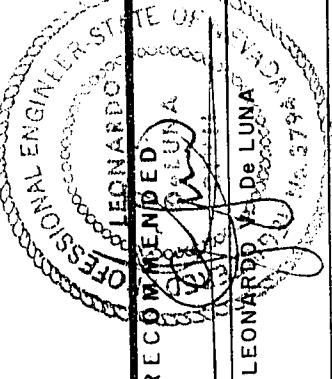

3-19-84
R.E. NO. DATE

REVISIONS
REV. DATE DESCRIPTION

SCALE 1" = 30'

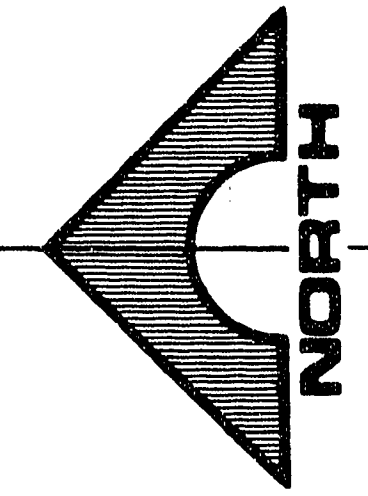

77-6-31 Grdg. 107Y-1029-3