


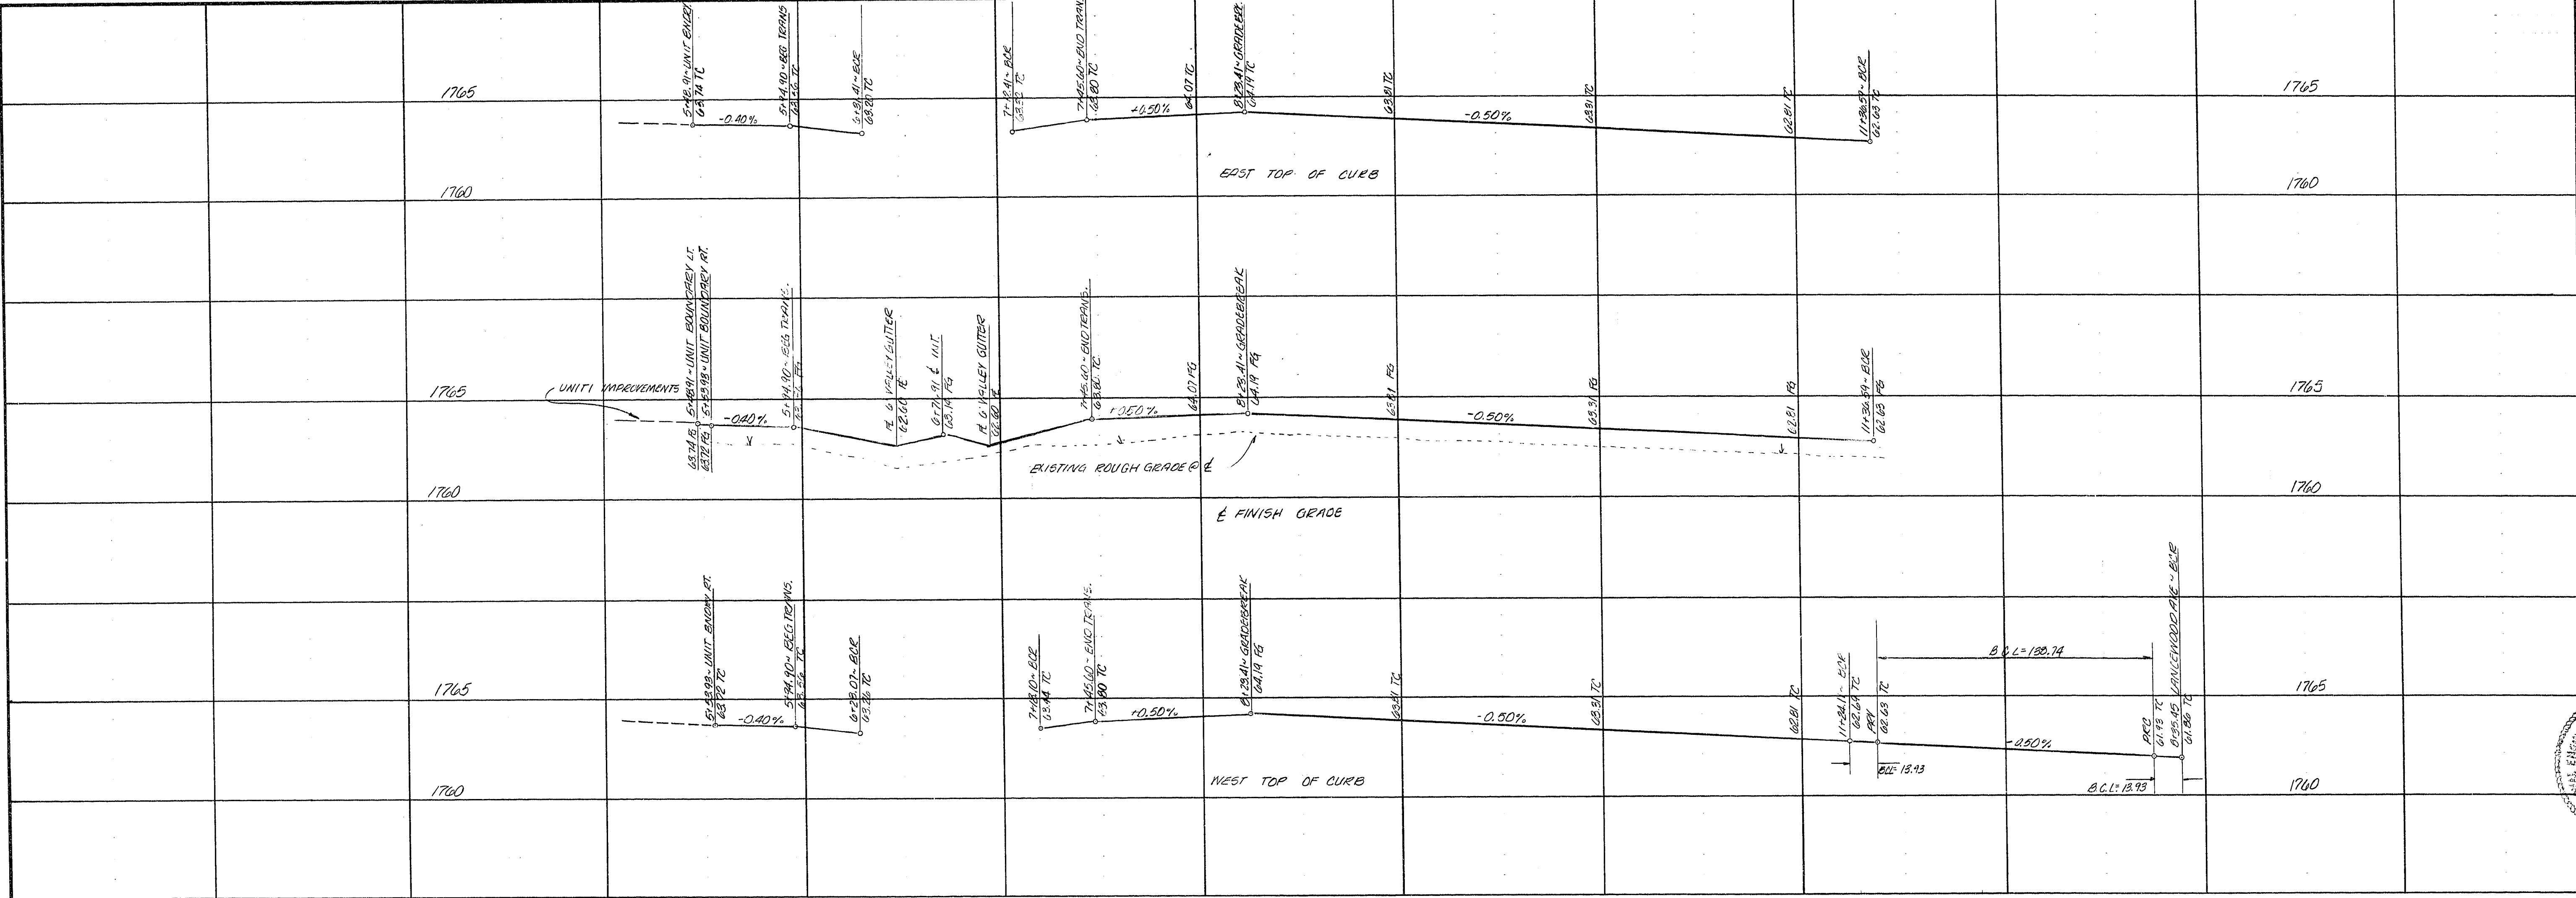

REV	DATE	BY	REVISION


DATE: 2/8/83

SUBMITTED TO: CITY OF LAS VEGAS, ENGINEER

SUBMITTED BY: MICHAEL J. SAHARA

PLANNERS • CONSULTING ENGINEERS
 2800 WEST SAHARA AVENUE
 LAS VEGAS, NEVADA 89102
 PHONE (702) 873-7550

neveda

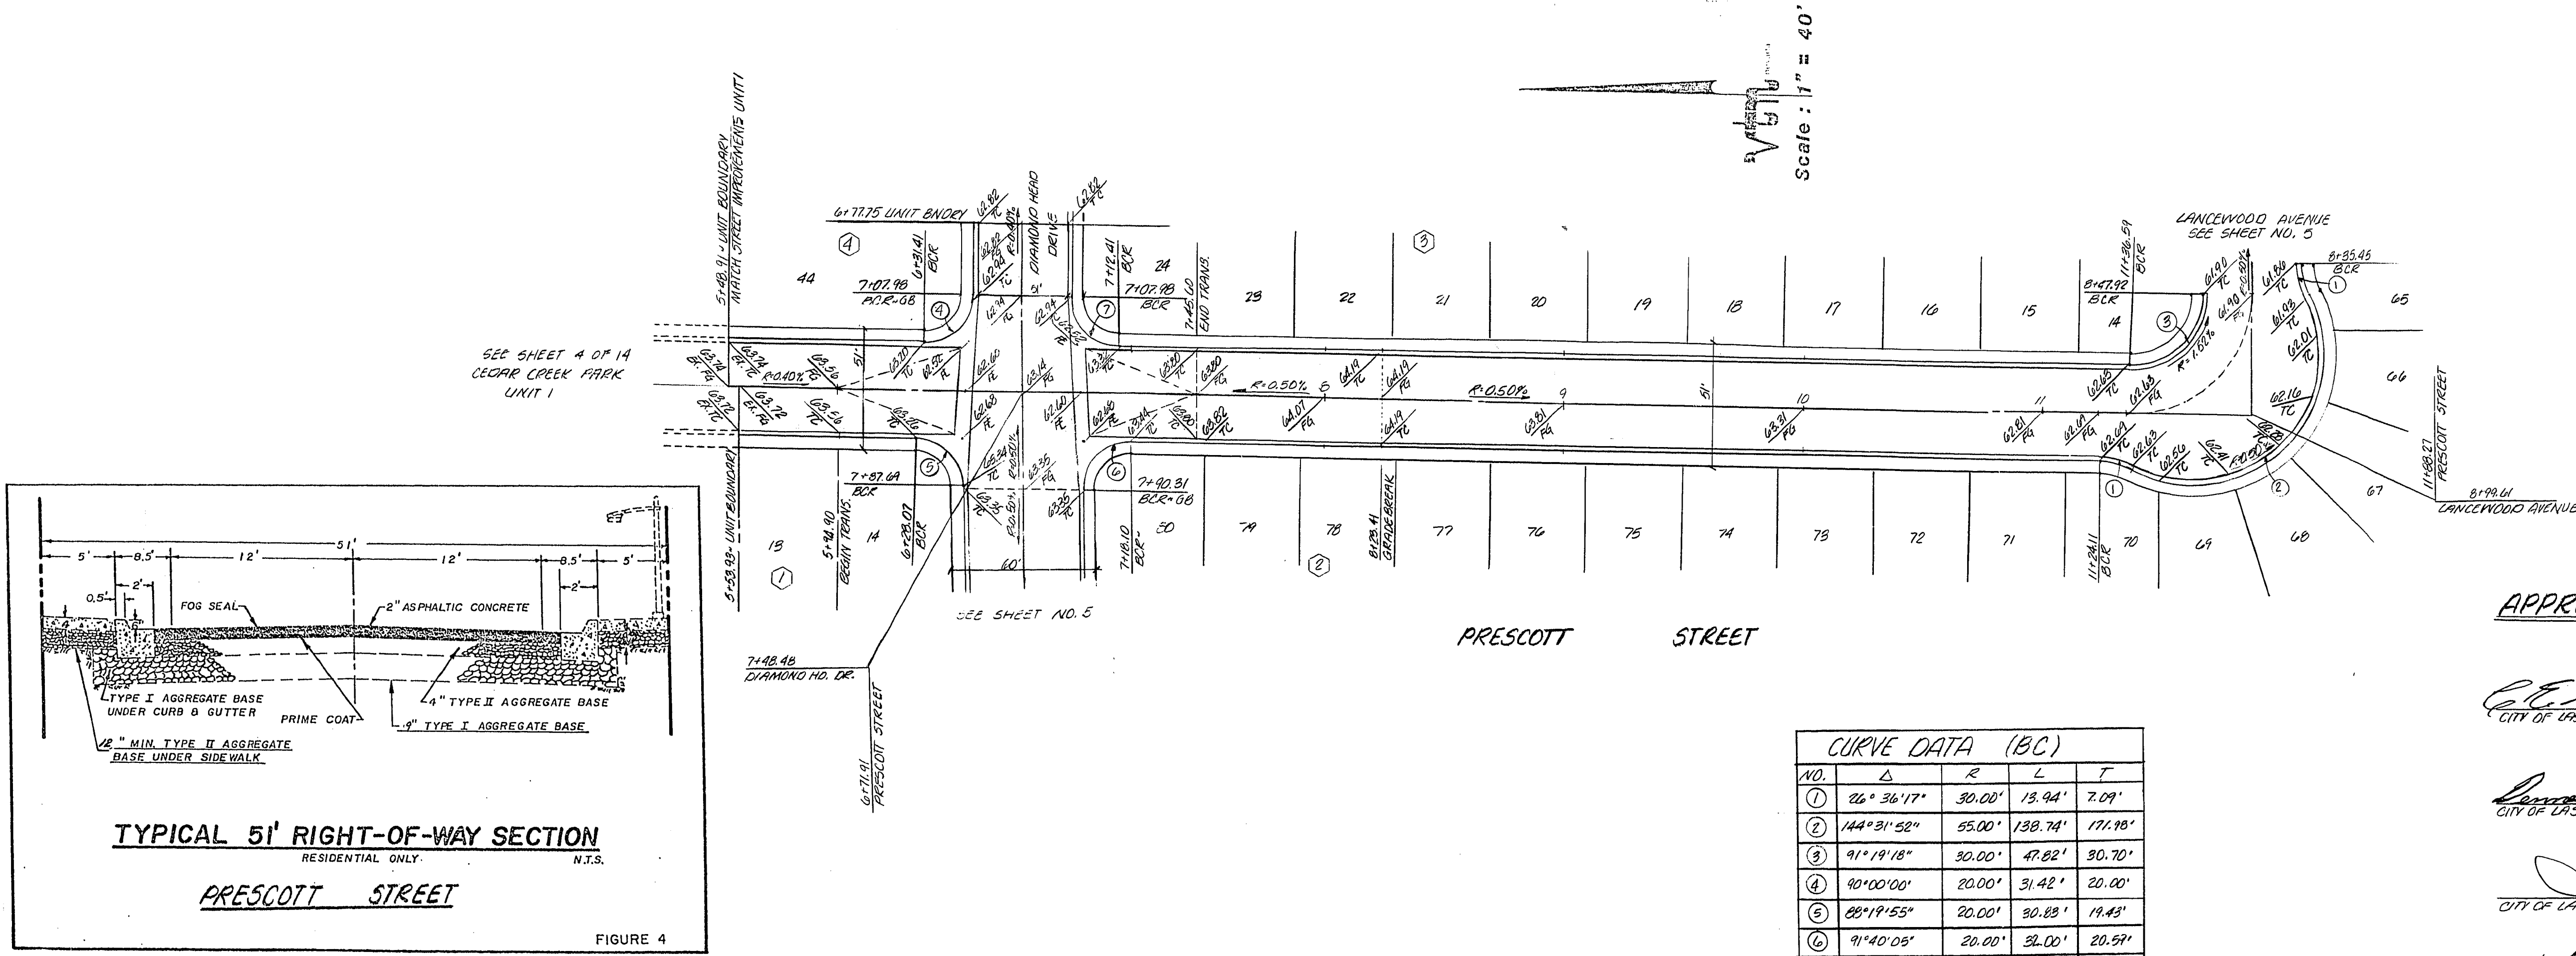

CURVE DATA (BC)

NO.	Δ	R	L	T
①	26° 36' 17"	30.00'	13.94'	7.09'
②	44° 31' 52"	55.00'	138.74'	171.18'
③	91° 19' 18"	30.00'	47.82'	30.70'
④	40° 00' 00"	20.00'	31.42'	20.00'
⑤	88° 19' 55"	20.00'	30.83'	19.43'
⑥	91° 40' 05"	20.00'	30.00'	20.51'
⑦	90° 00' 00"	20.00'	31.42'	20.00'

APPROVALS

C.E. Gorman 2-17-83
 CITY OF LAS VEGAS CITY ENGINEER DATE

Donna B. Jensen 2/6/83
 CITY OF LAS VEGAS LAND DEV. AND FLOOD CONTROL DATE

Chris 2/8/83
 CITY OF LAS VEGAS TRAFFIC CONTROL DATE

William A. Kuch 7/19/87
 CITY OF LAS VEGAS QUALITY CONTROL DATE

PRESCOTT STREET

STREET PLAN AND PROFILE

CEDAR CREEK PARK

UNIT 4

TITLE

PROJECT

NO. 3032-4

BY VEB

DATE DEC. 1982

SCALE HORIZ. 1"=40'
 VERT. 1"=4'

SHEET

4

OF 10 SHEETS

87-6-48 1074-1020-4