




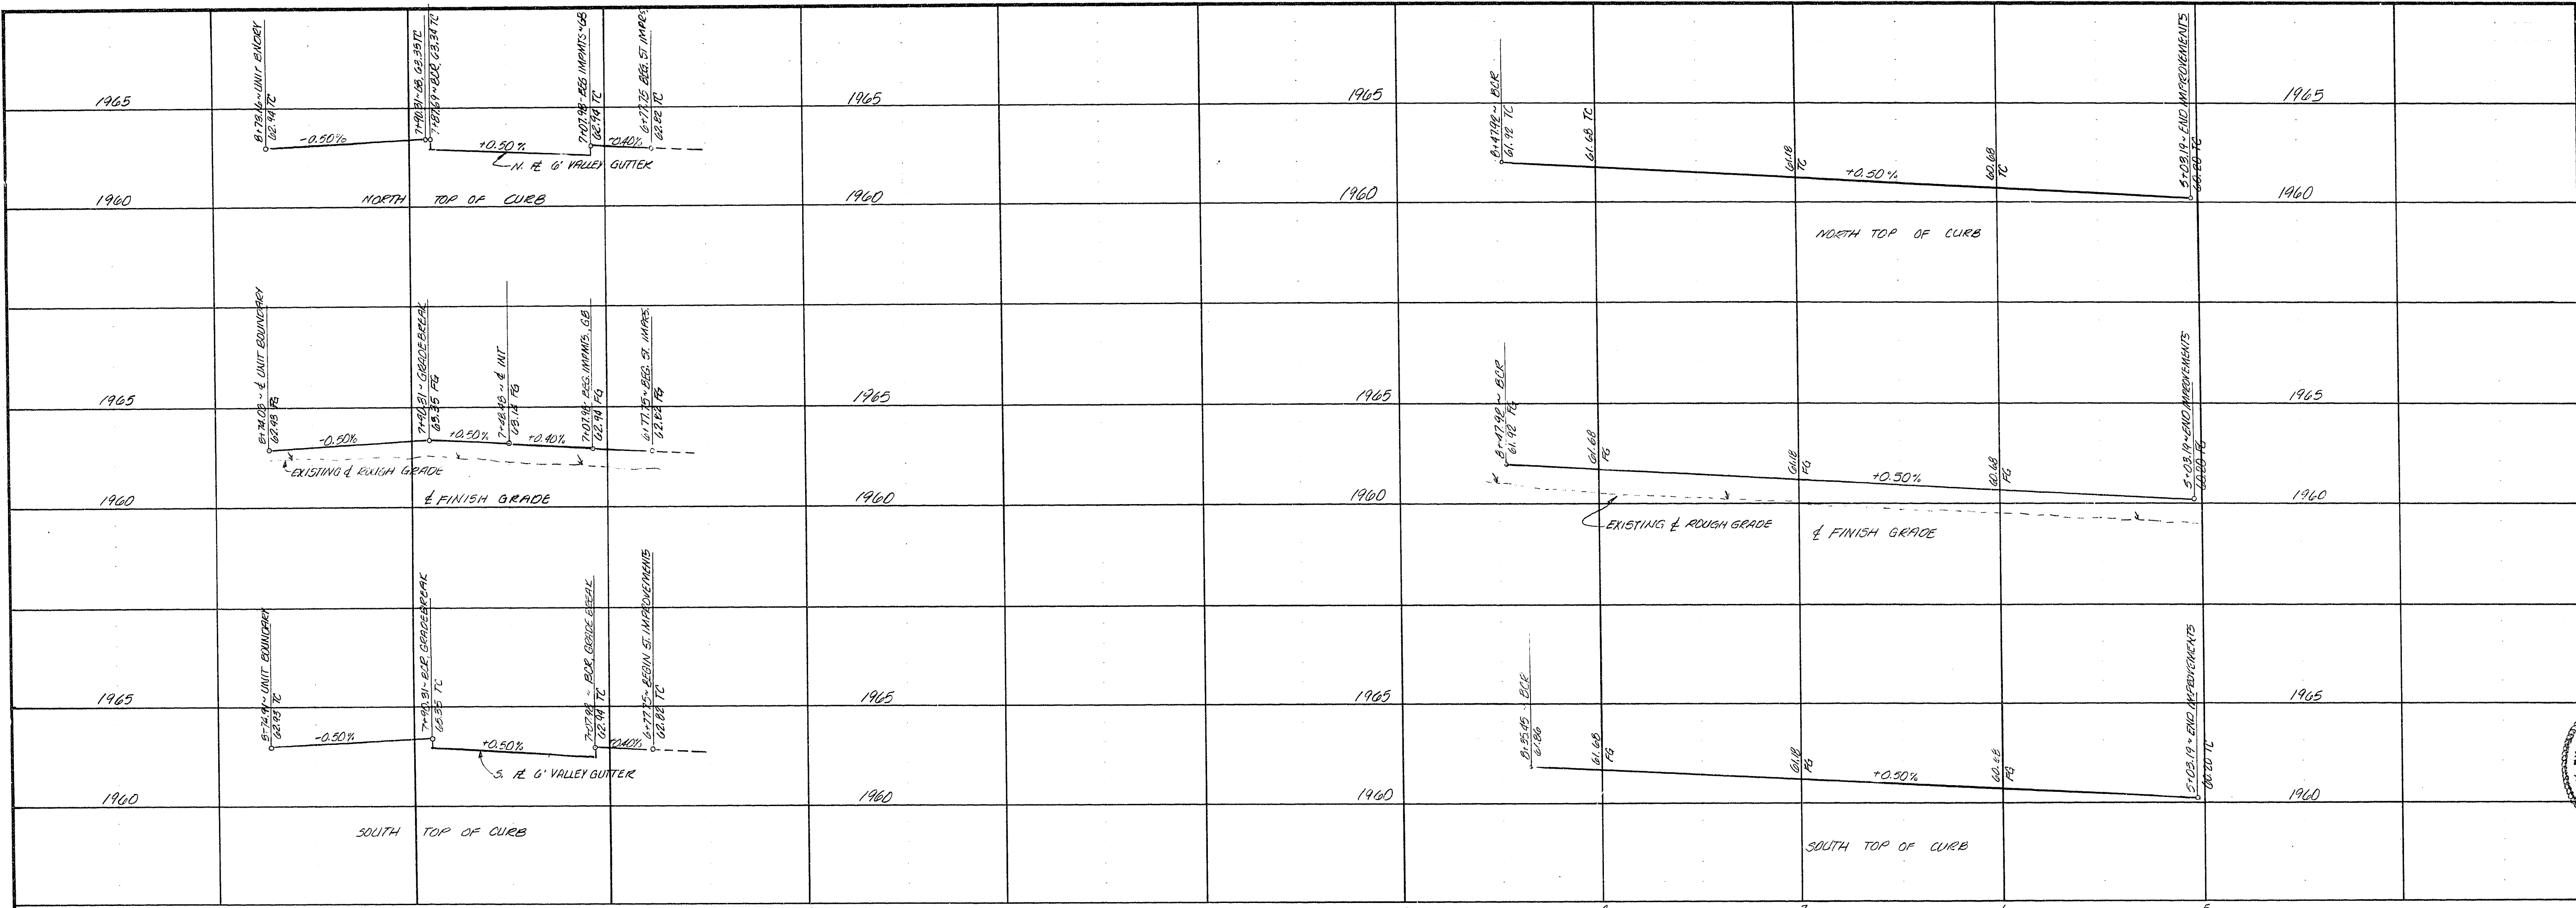


REVISION	DATE	BY



DATE

PLANNERS
CONSULTING ENGINEERS
2800 WEST SAHARA AVENUE
LAS VEGAS, NEVADA 89102
PHONE (702) 873-7550

neveda

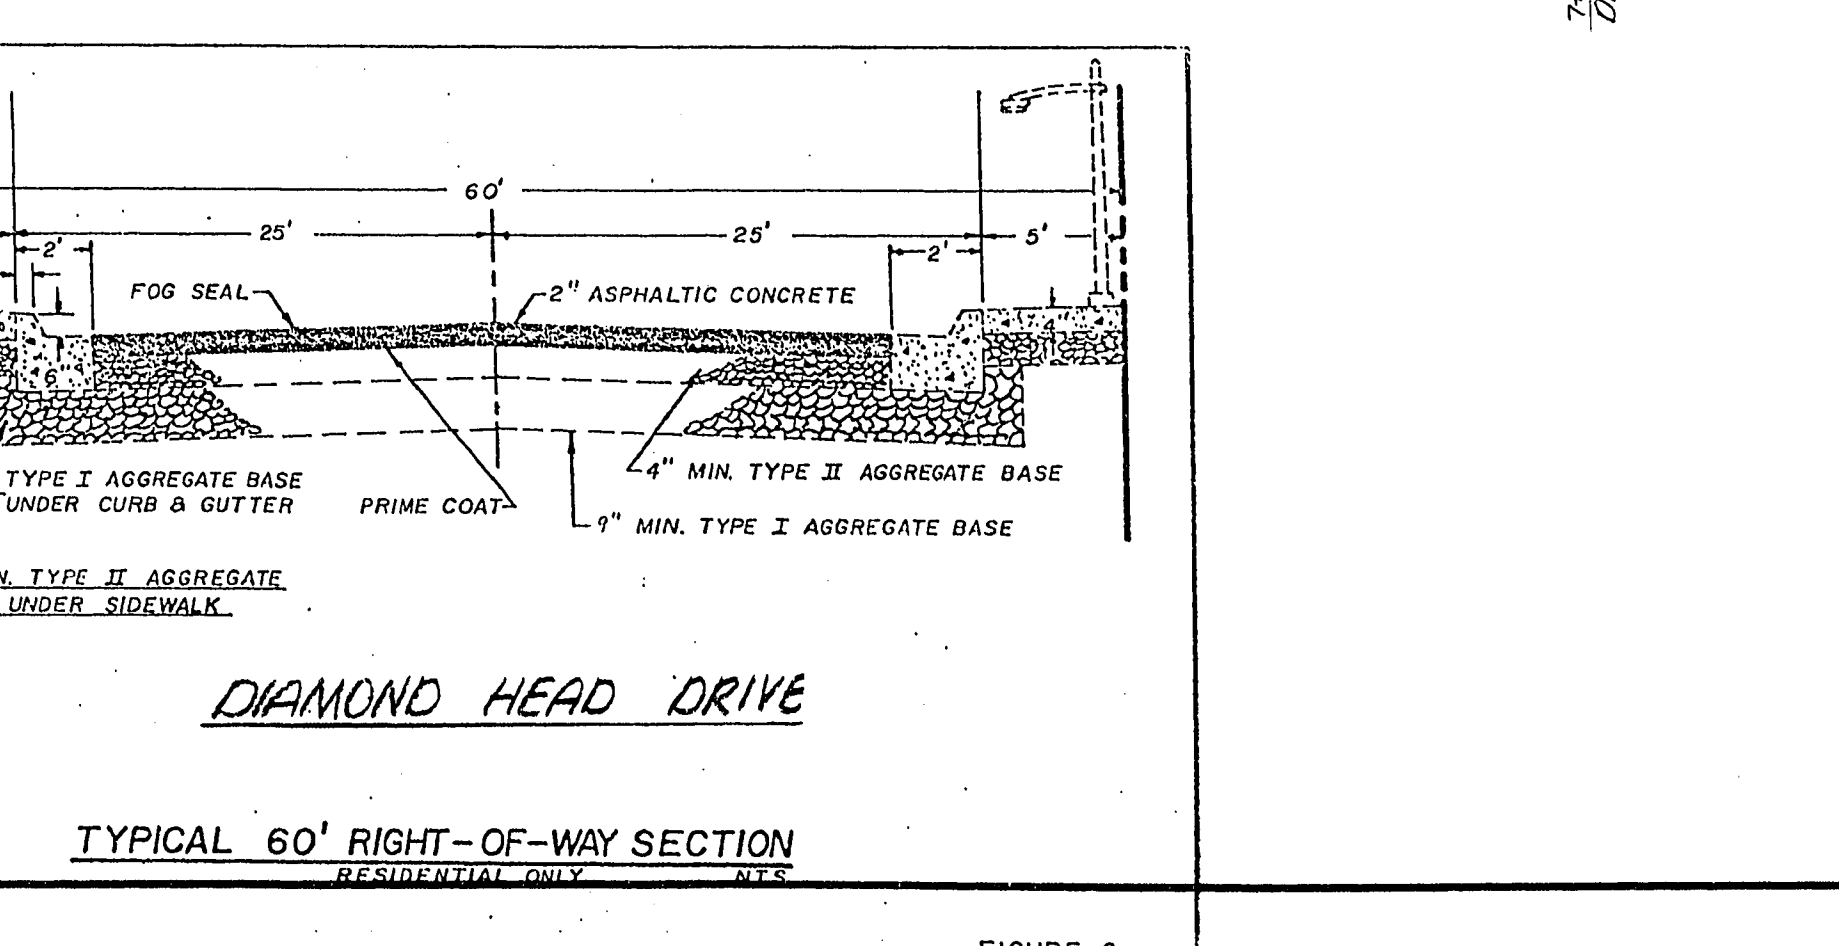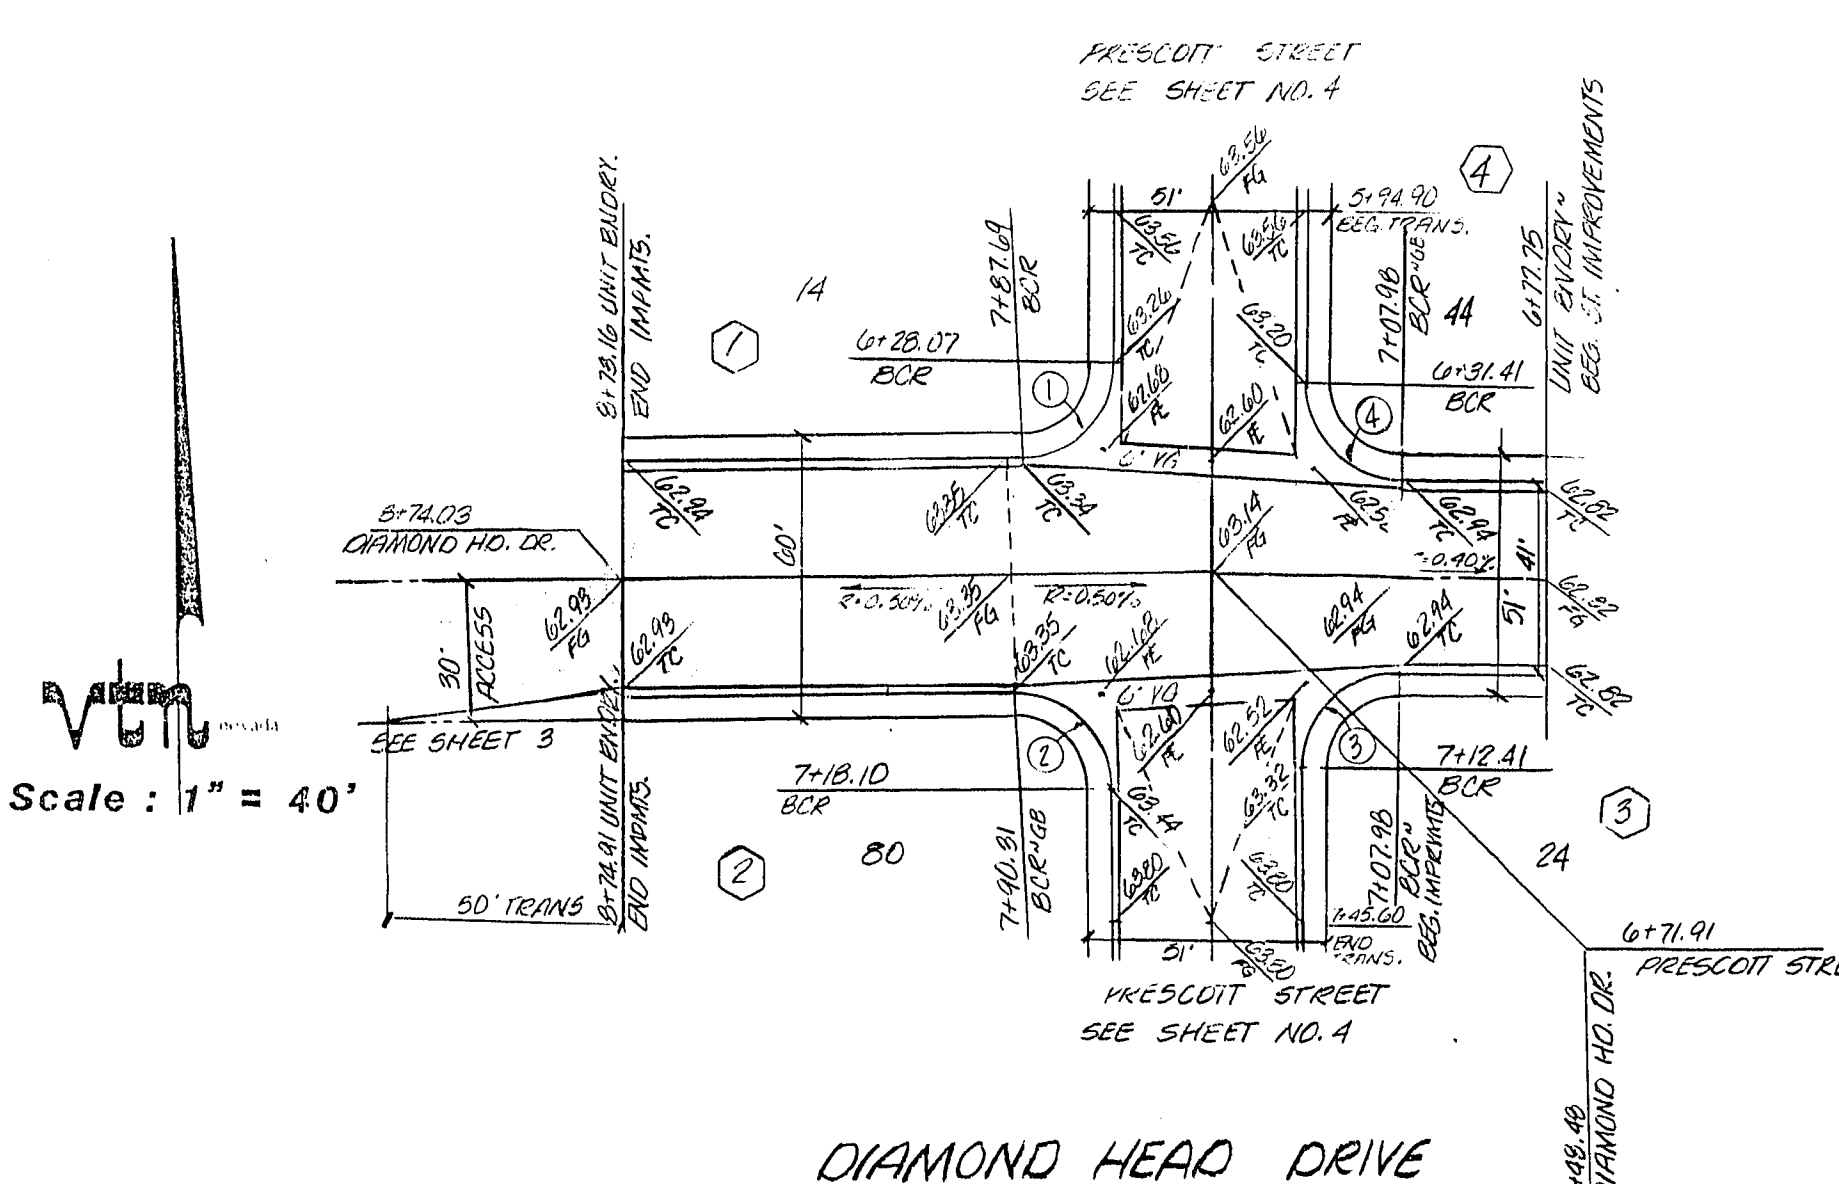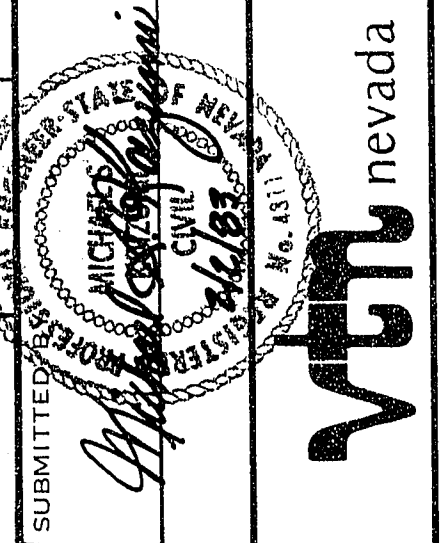

CURVE DATA				
NO.	Δ	R	L	T
①	88°19'55"	20.00'	30.83'	19.43'
②	71°40'05"	20.00'	32.00'	20.59'
③	90°00'00"	20.00'	31.42'	20.00'
④	90°00'00"	20.00'	31.42'	20.00'

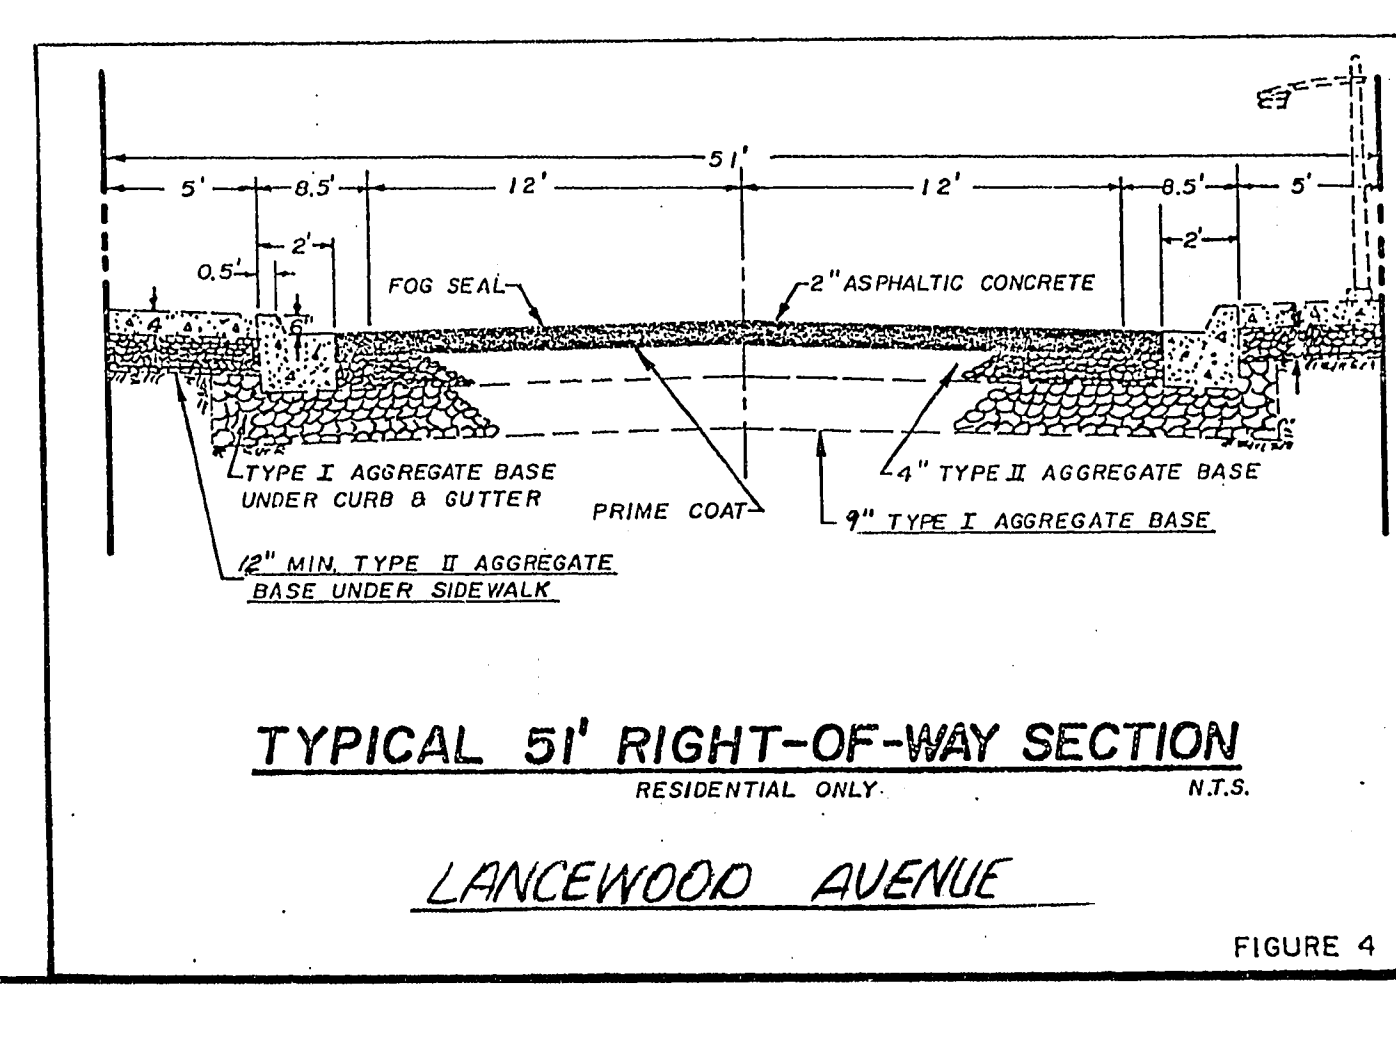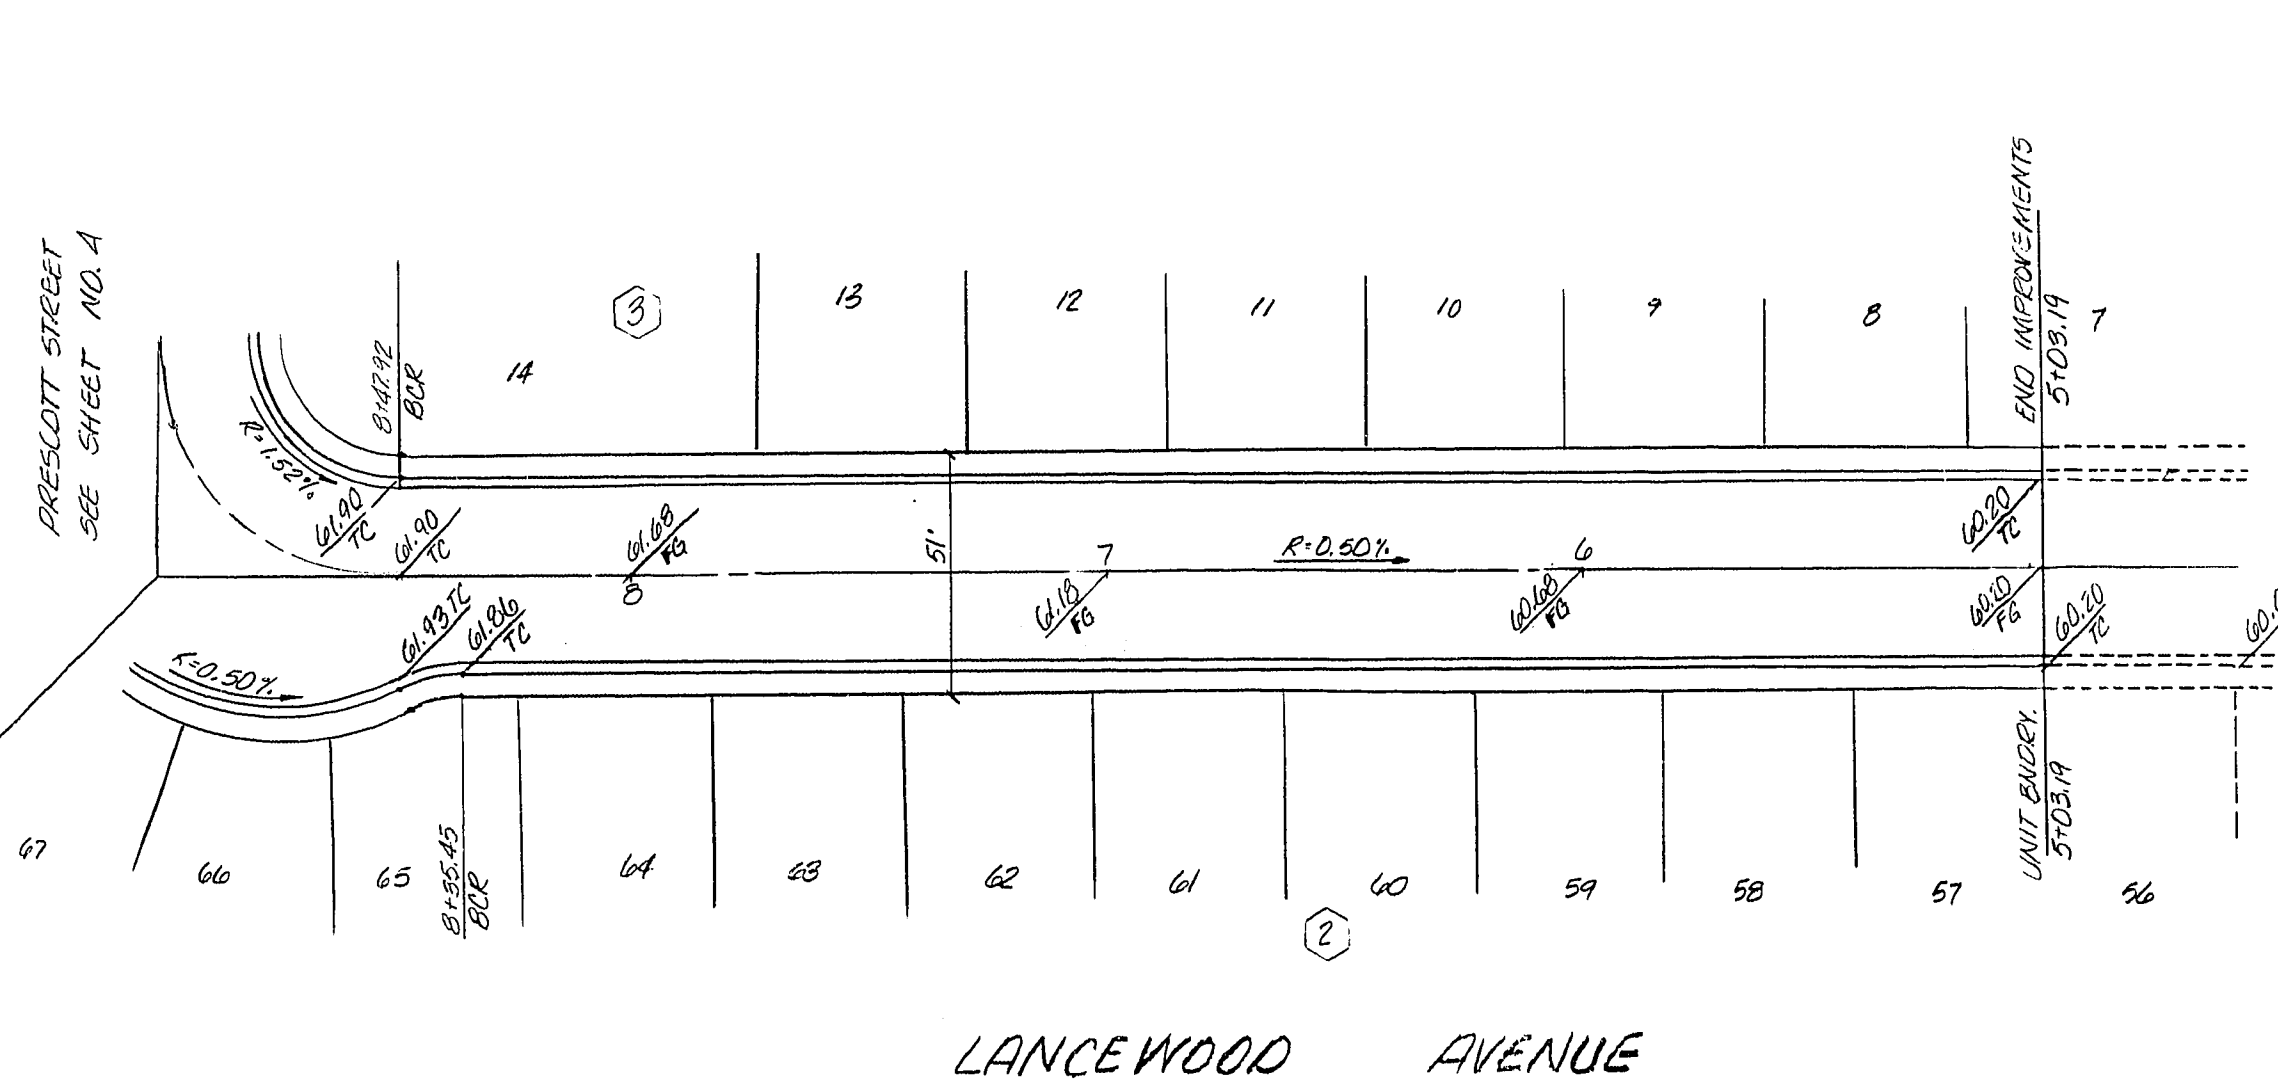

APPROVALS

[Signature] 2-17-83
CITY OF LAS VEGAS CITY ENGINEER DATE

[Signature] FEB 8 1983
CITY OF LAS VEGAS CHIEF, FLOOD CONTROL & LAND DEV. DATE

[Signature] 2-18-83
CITY OF LAS VEGAS TRAFFIC CONTROL DATE

[Signature] 4-10-83
CITY OF LAS VEGAS QUALITY CONTROL DATE

TITLE
STREET PLAN AND PROFILE
DIAMOND HEAD DRIVE
LANCWOOD AVENUE

PROJECT
CEDAR CREEK PARK
UNIT 4

WO NO. 2092-4

BY VEB

DATE DEC. 1982

SCALE VERT 1"=4'
HORIZ 1"=40'

SHEET 5

OF 10 SHEETS

107.4.1020-4