
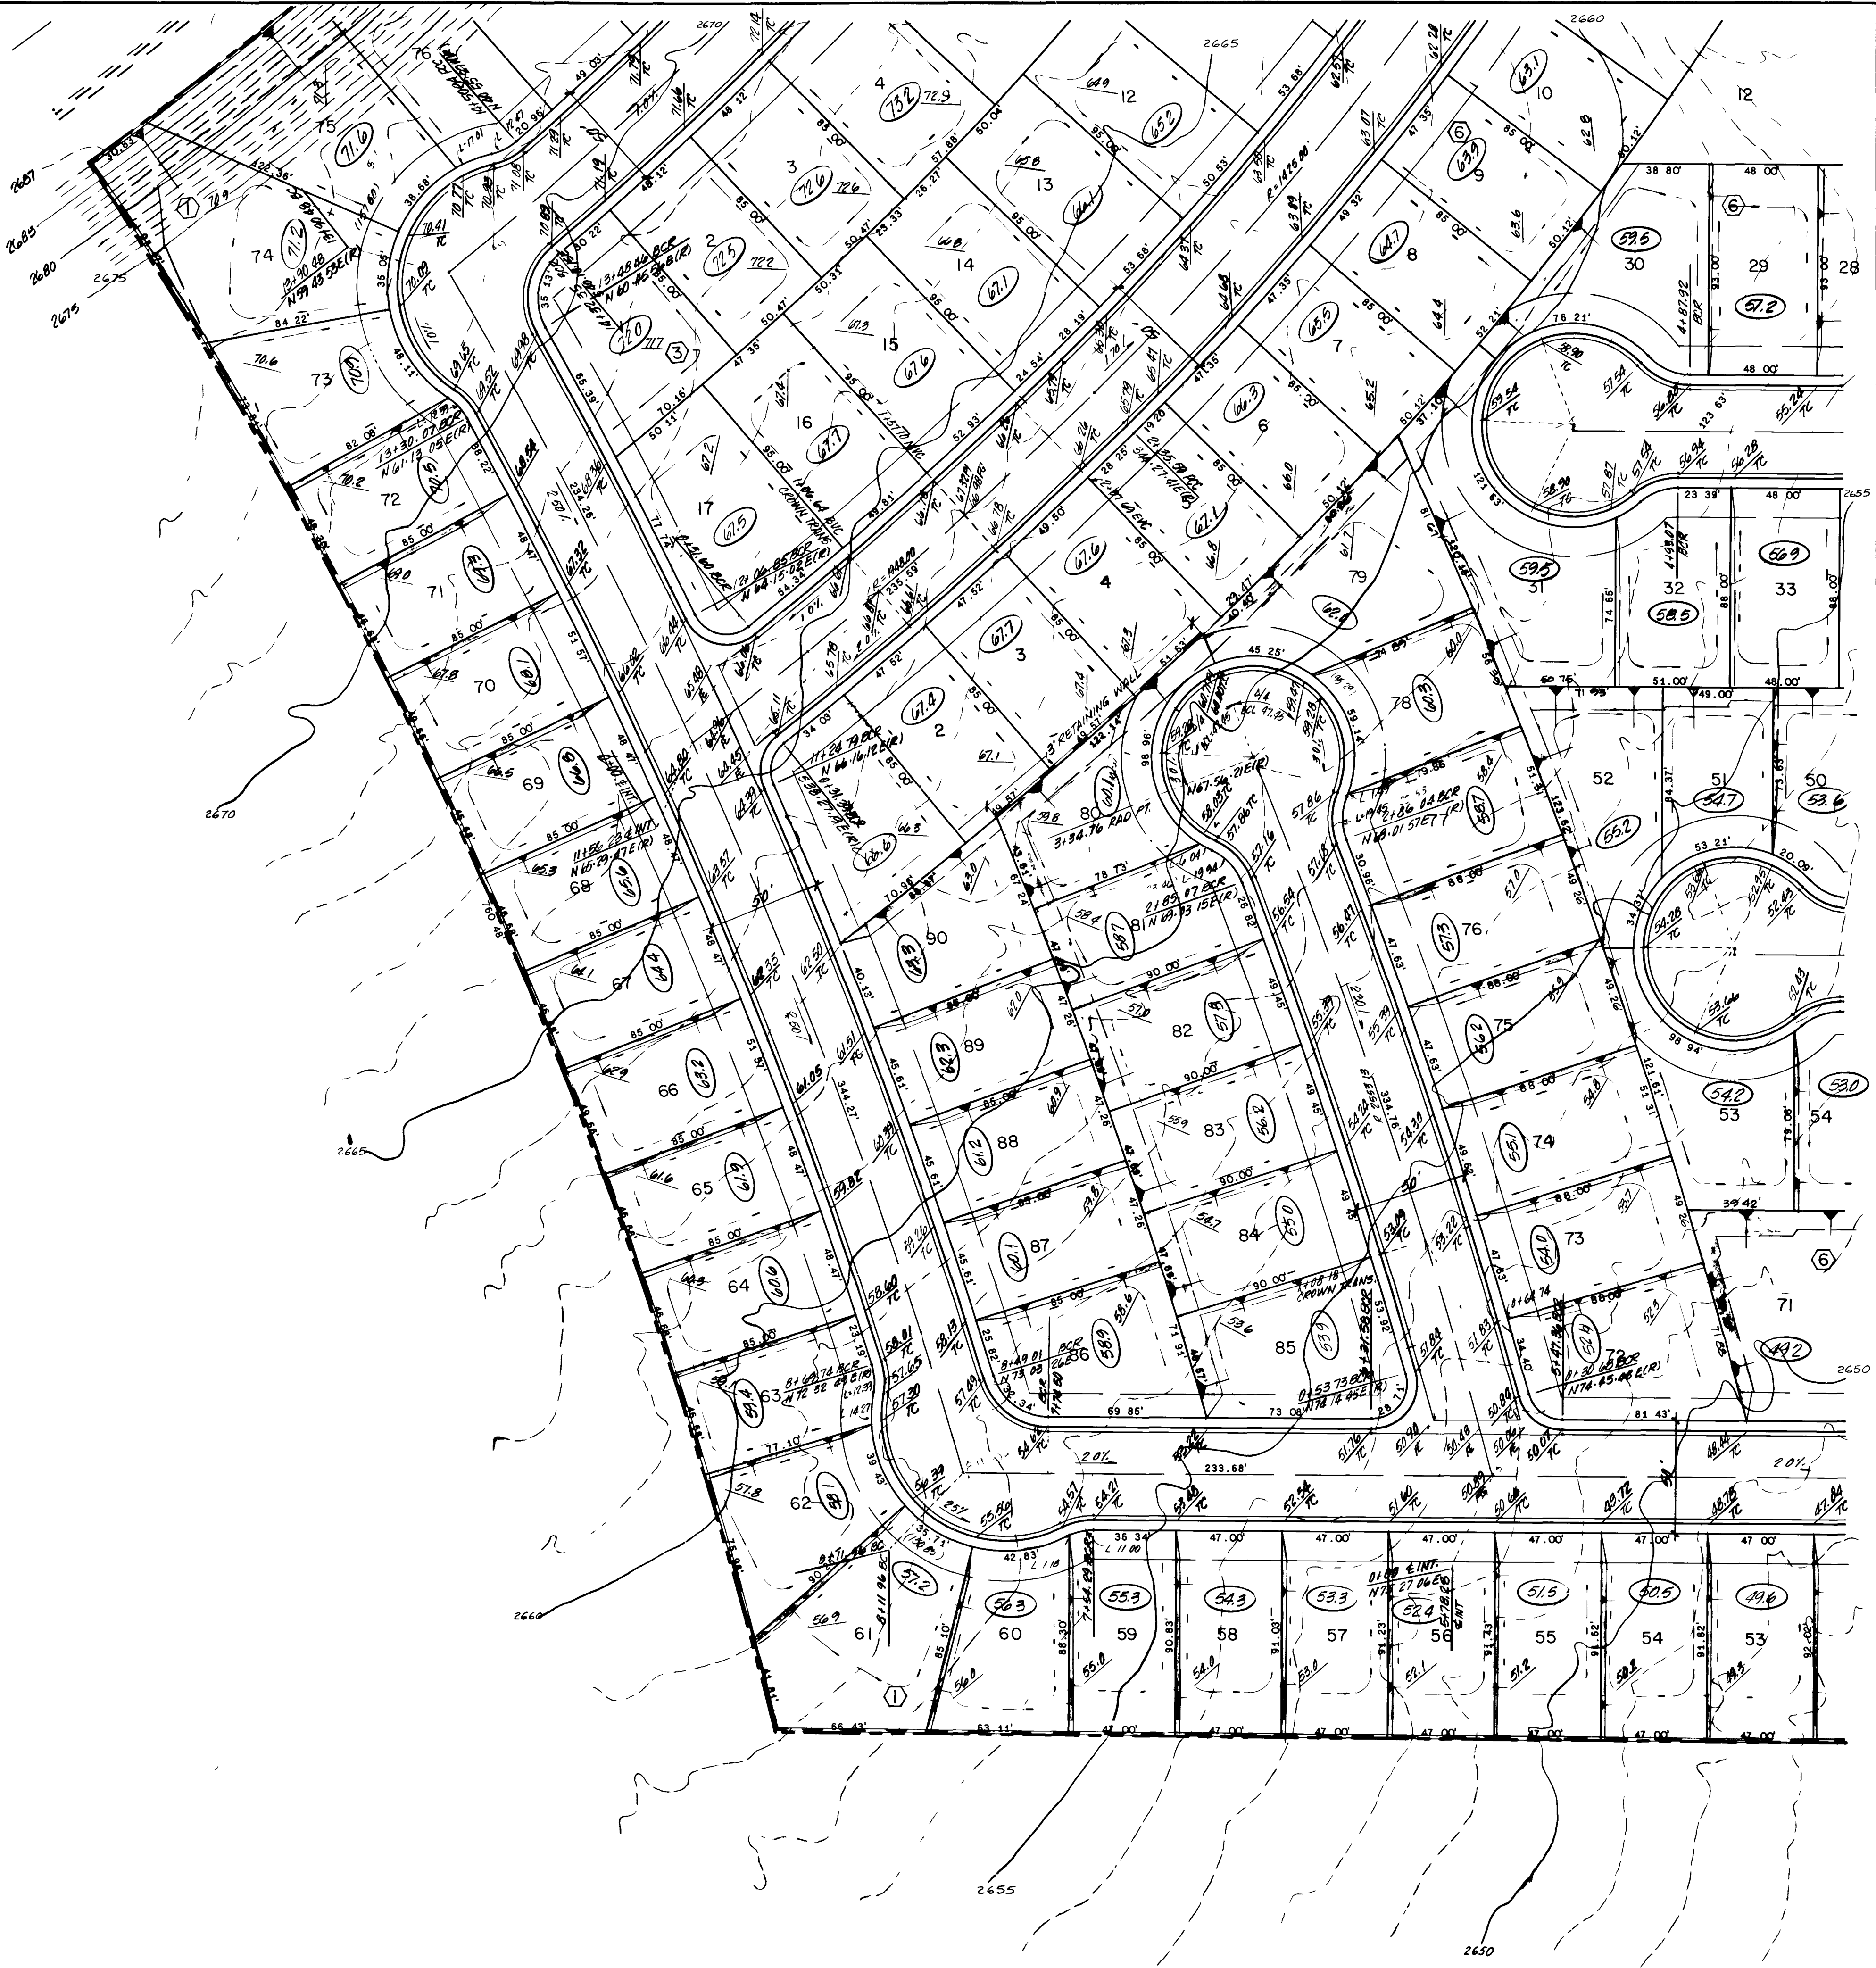


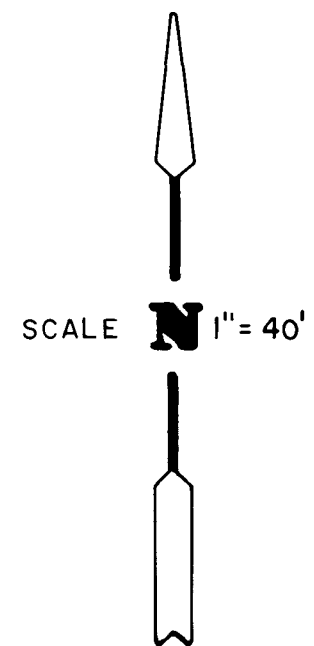

APPROVAL
[Signature]
C.L.V. CHIEF LAND DEVELOPMENT
DATE 12 SEP 85


REV	DATE	BY	REVISION
1	7-18-85	MURRAY	LOT SIZES - EAST SIDE OF ANTILLES CT

ENGINEERS & SURVEYORS
7022 W. CHARLESTON BLVD
LAS VEGAS, NEVADA 89117
PHONE 702 / 363-6415
INCORPORATED
SUBMITTED BY
[Signature]
12/18/85

TITLE
ROUGH GRADING PLAN
PROJECT
BAYSIDE

WO NO 850302
BY P VALENTINE
DATE 5 / 85
SCALE 1" = 40'

SHEET
3
OF 5 SHEETS

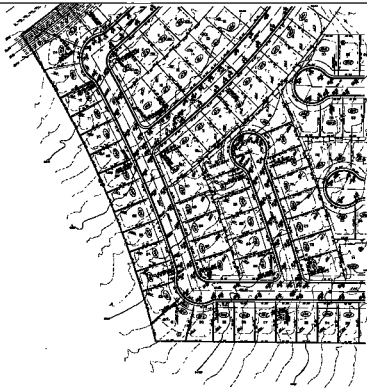

[Signature]
 10-6-52 1077-506

NO.	DATE	REVISION
1	10-6-52	1077-506
2		
3		
4		
5		
6		
7		
8		
9		
10		

ENGINEER
 JAMES H. CONNELLEY
 1077-506

ROUGH GRADING PLAN
 BAYSIDE

Scale	1" = 20'
Sheet	1 of 1
Project	1077-506
City	San Francisco
County	San Francisco
Map	1077-506

3