

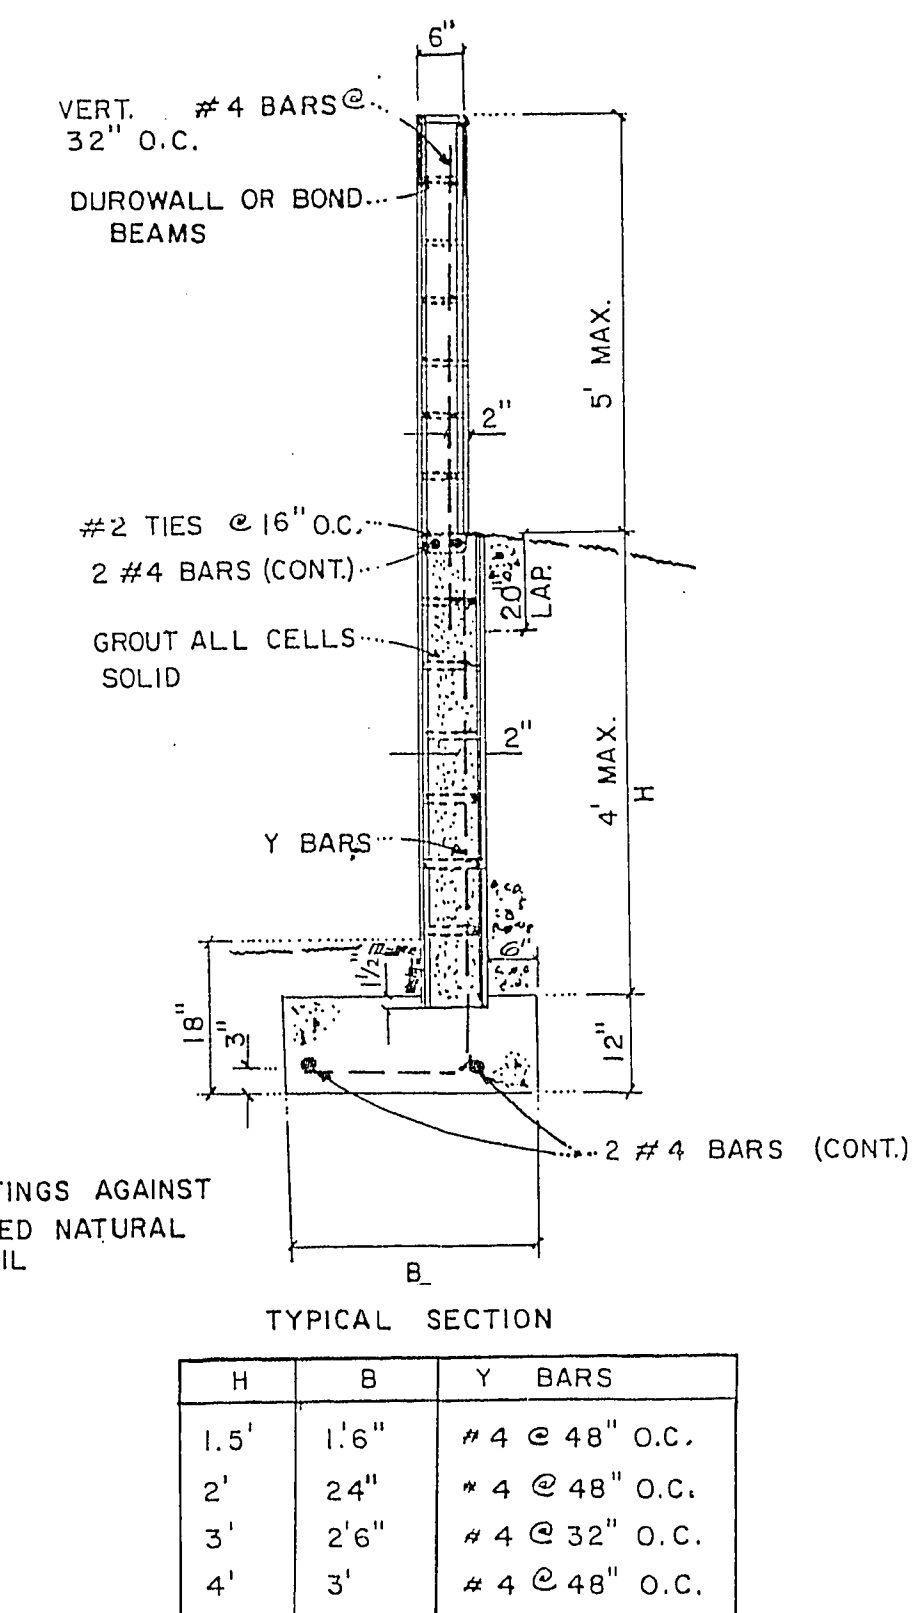


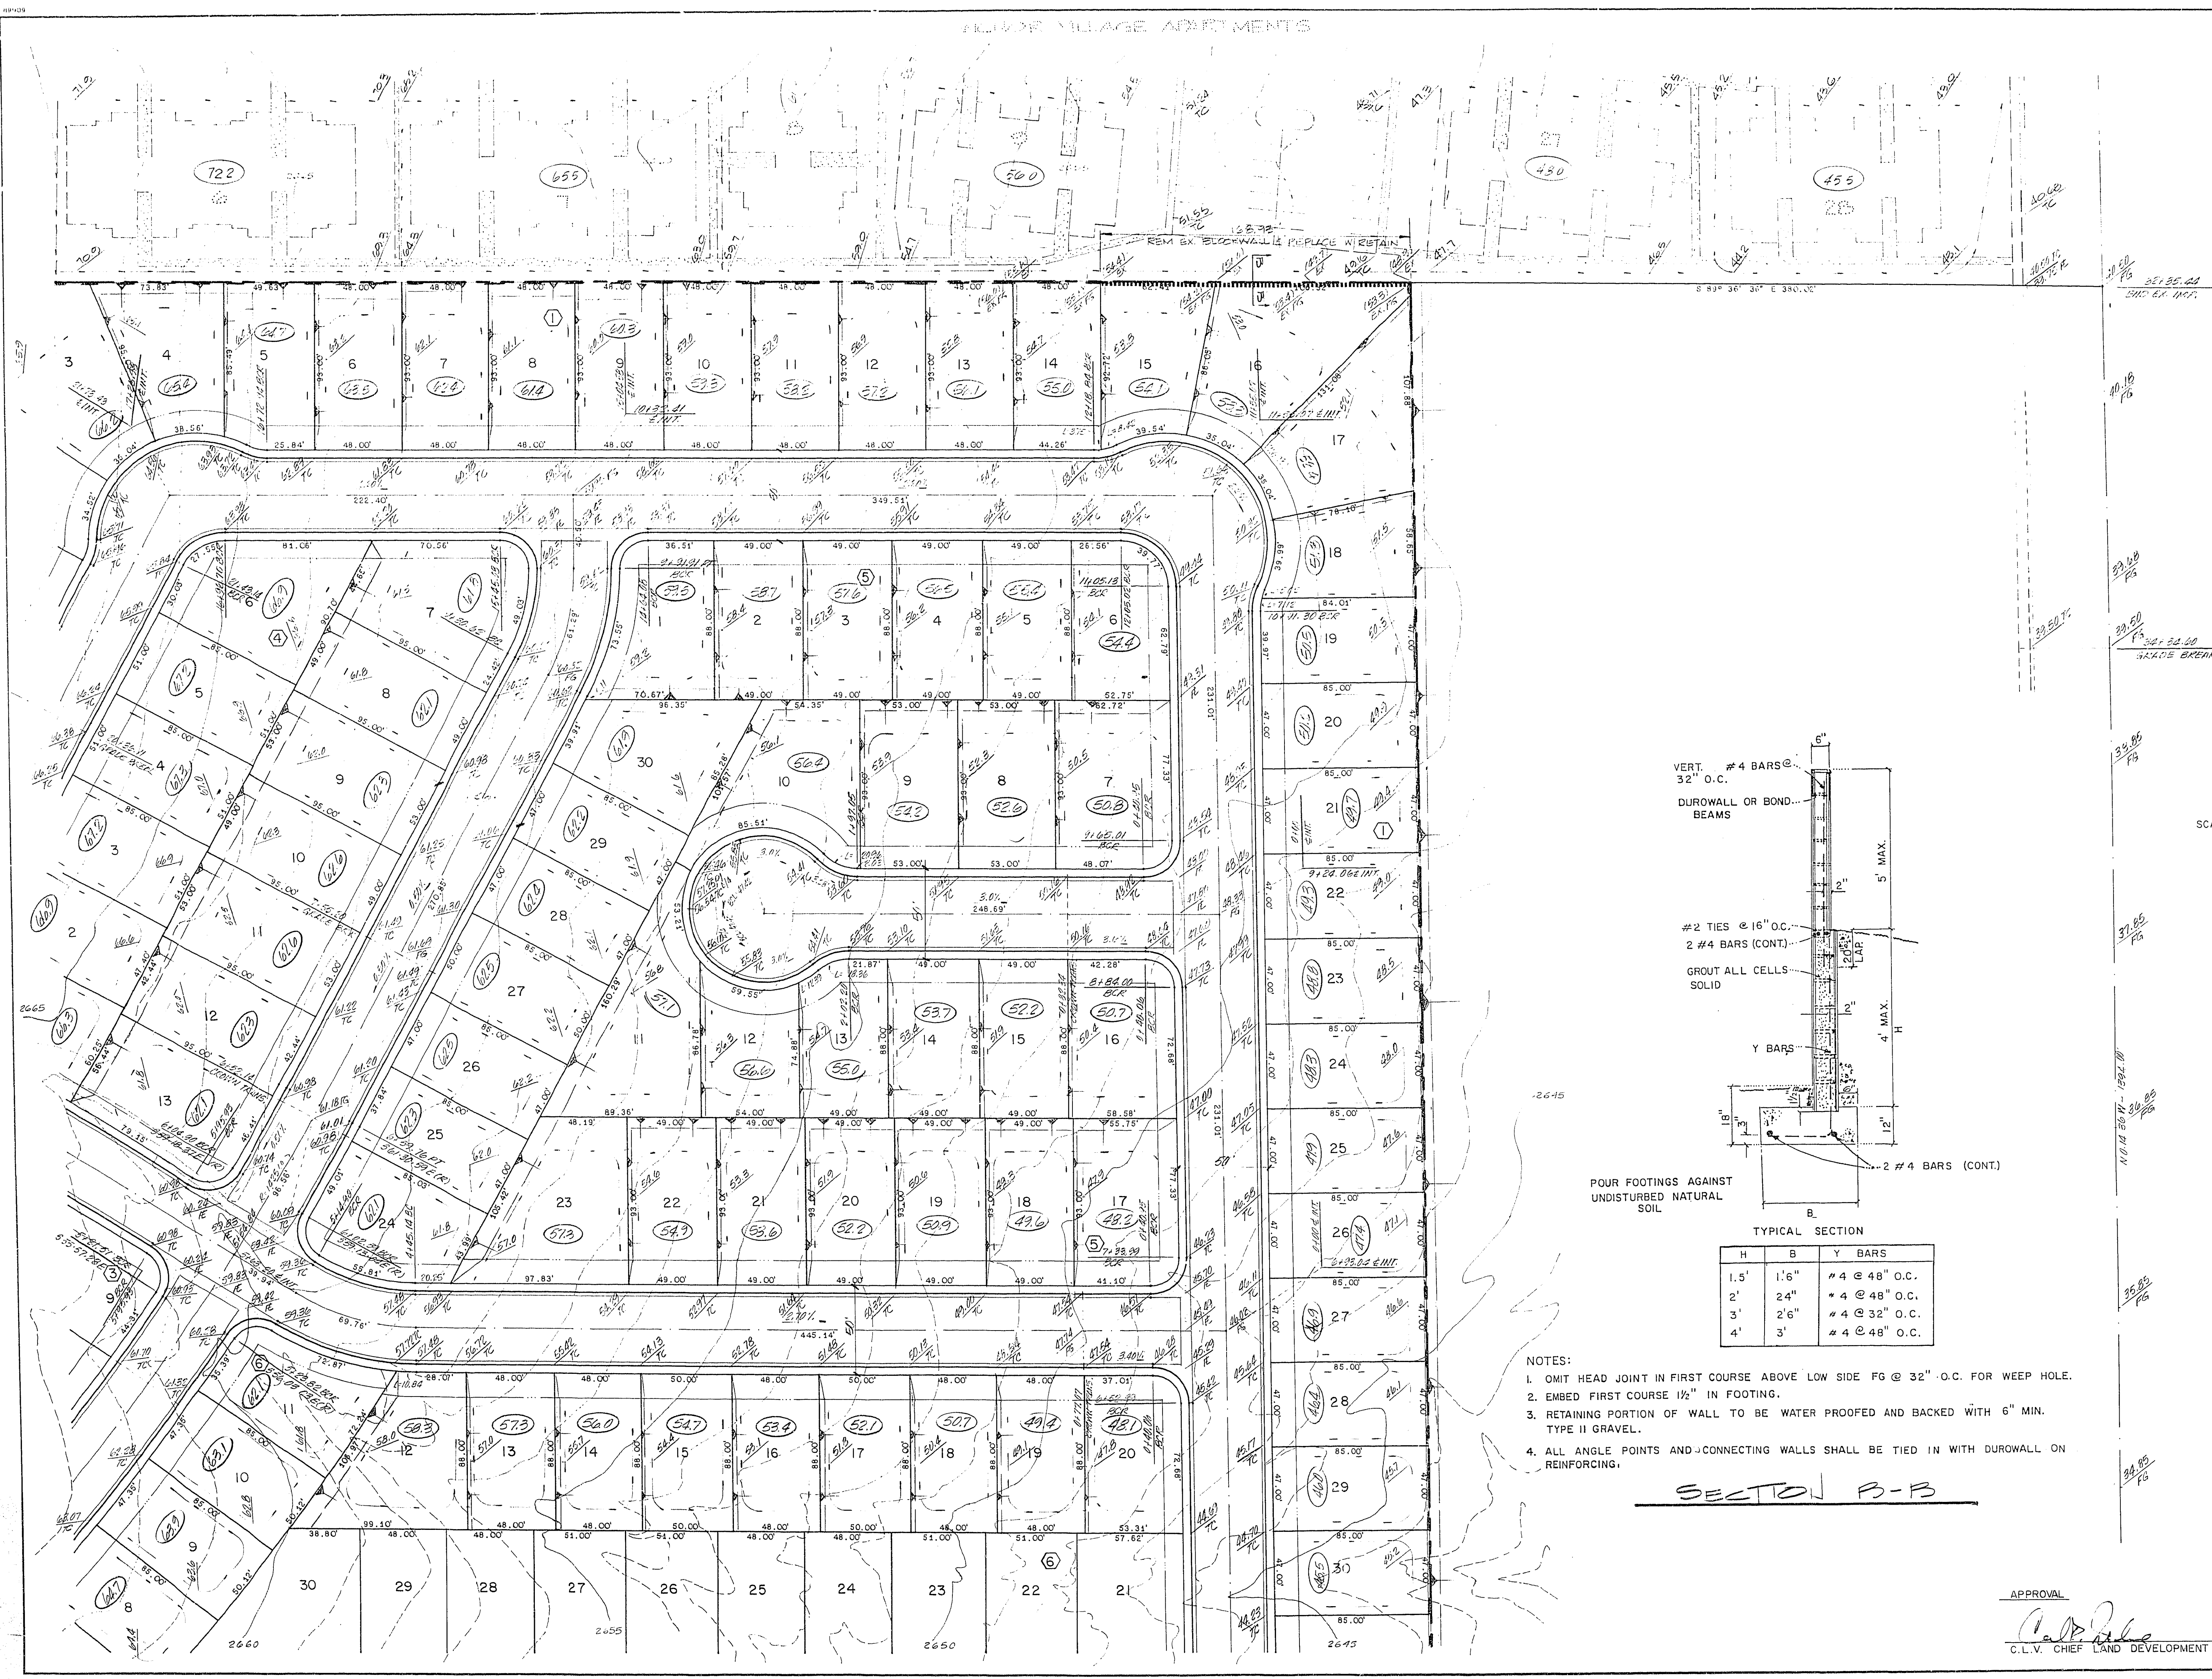

- NOTES:
1. OMIT HEAD JOINT IN FIRST COURSE ABOVE LOW SIDE FG @ 32" O.C. FOR WEEP HOLE.
 2. EMBED FIRST COURSE 1 1/2" IN FOOTING.
 3. RETAINING PORTION OF WALL TO BE WATER PROOFED AND BACKED WITH 6" MIN. TYPE II GRAVEL.
 4. ALL ANGLE POINTS AND CONNECTING WALLS SHALL BE TIED IN WITH DUROWALL ON REINFORCING.

SECTION B-B

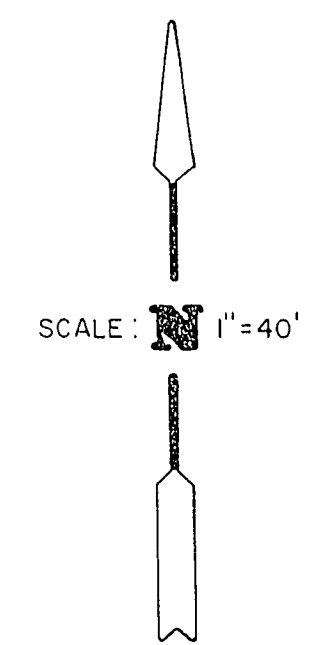

ENGINEERS & SURVEYORS INCORPORATED		7022 W. CHARLESTON BLVD. LAS VEGAS, NEVADA 89117 PHONE: 702 / 363-6415	
SUBMITTED BY: <i>[Signature]</i>		DATE: 9/13/85	
PROJECT: BAYSIDE			
TITLE: ROUGH GRADING PLAN			
WO NO. 850302			
BY: P. VALENTINE			
DATE: 5 / 85			
SCALE: 1" = 40'			
SHEET: 5			
OF 5 SHEETS			

APPROVAL: *[Signature]*
C.L.V. CHIEF LAND DEVELOPMENT
DATE: 10/1/85

16 66 107Y-844