
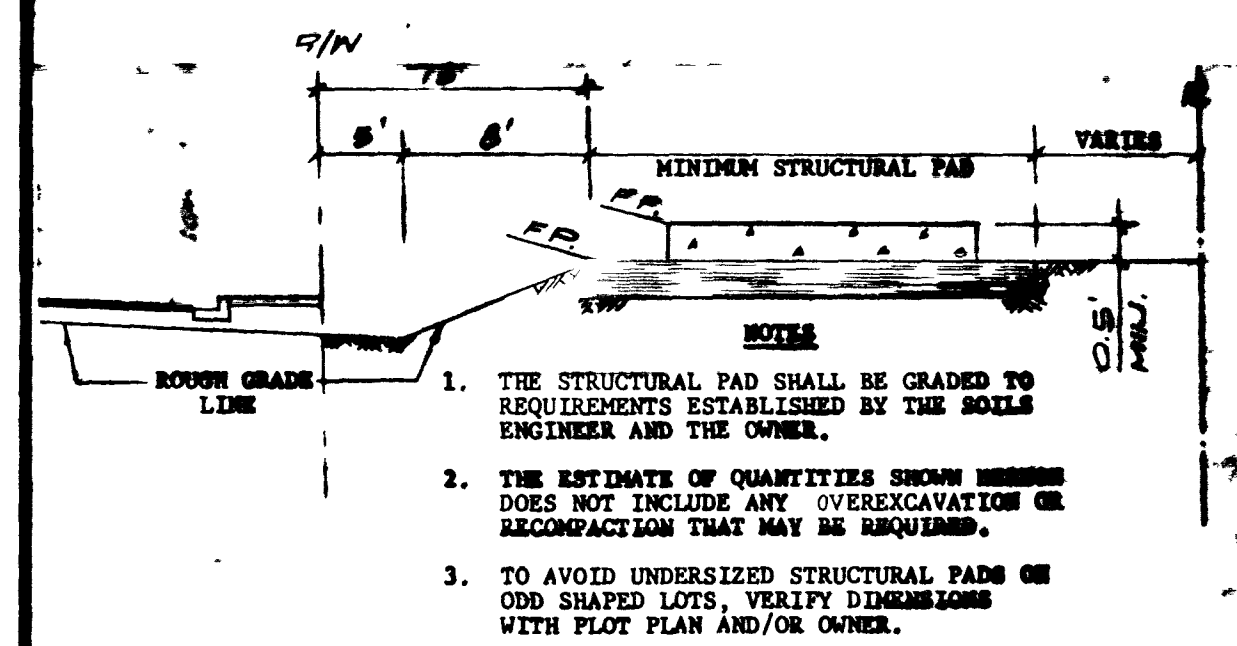
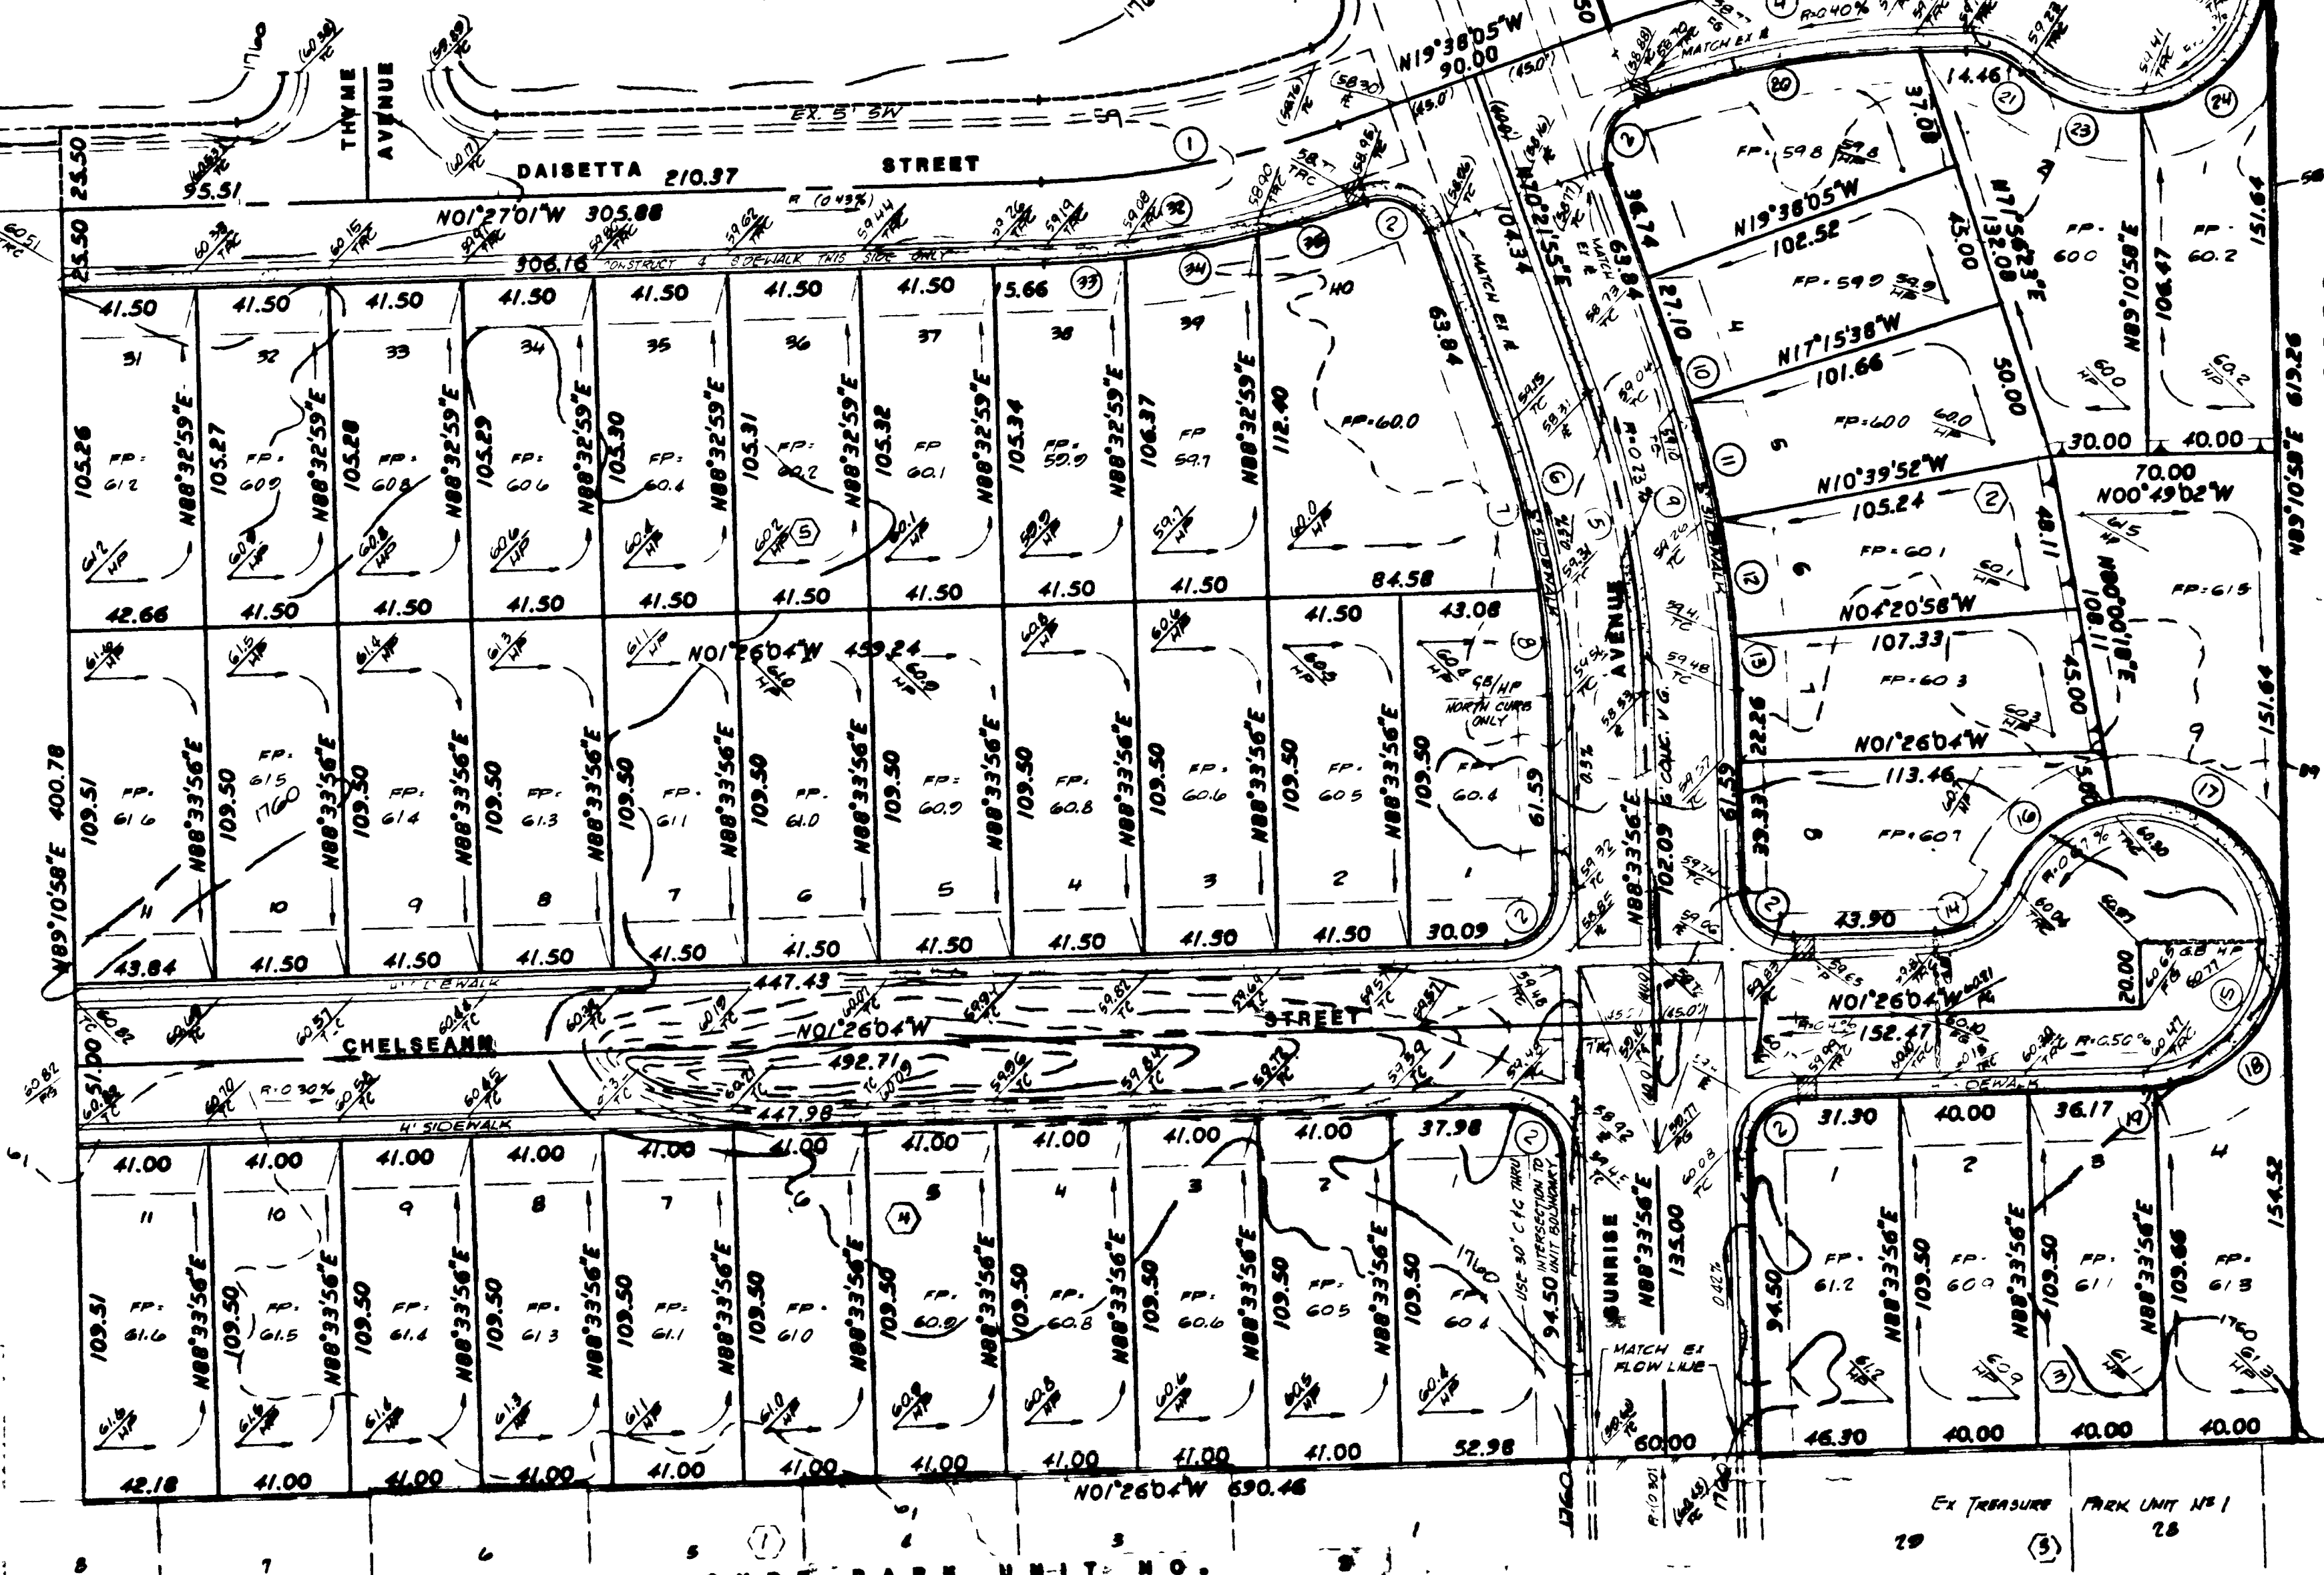
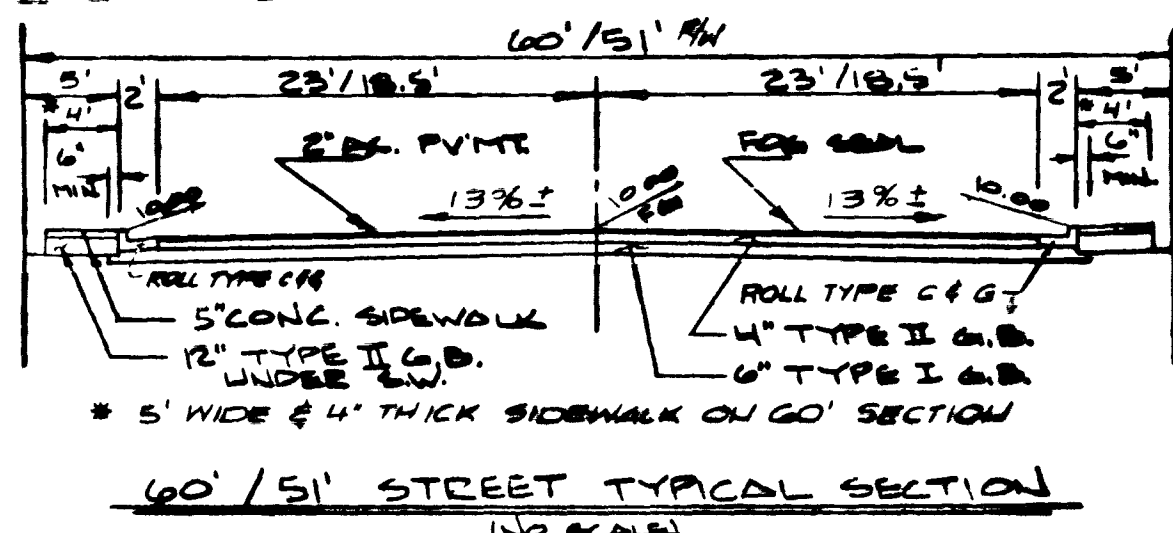



1. ALL IMPROVEMENTS TO CONFORM TO THE UNIFORM STANDARD SPECIFICATIONS OF THE CITY OF LAS VEGAS.
- UTILITIES:
 - WATER: LAS VEGAS VALLEY WATER DISTRICT
 - SEWER: LAS VEGAS SEWER DISTRICT
 - GAS: SOUTHWEST GAS CORPORATION
 - ELECTRIC: NEVADA POWER COMPANY
 - TELEPHONE: CENTRAL TELEPHONE COMPANY
2. UTILITY EASEMENTS TO BE DEDICATED TO RESPECTIVE AGENCIES.
3. CONTRACTOR SHALL PROVIDE ALL NECESSARY HORIZONTAL AND VERTICAL TRANSITION BETWEEN NEW CONSTRUCTION AND EXISTING STRUCTURES TO PROVIDE PROPER DRAINAGE AND OF INGRESS AND EGRESS TO SAID CONSTRUCTION. EXTENT OF TRANSITIONS TO BE DETERMINED BY THE CITY ENGINEER.
4. EXISTING UTILITIES ARE LOCATED ON PLANS FOR THE CONVEYANCE THEREOF. CONTRACTOR SHALL BE RESPONSIBLE FOR SHALL NEAR FULL RESPONSIBILITY FOR THE PROTECTION OF UTILITIES AND THE ENGINEER BEARNS NO RESPONSIBILITY FOR LOCATION BUT SHALL SHOW UTILITIES ON OR NOT IN THE LOCATION SHOWN ON THE PLANS.
5. WHEELCHAIR RAMPS SHALL BE CONSTRUCTED IN EACH CURB QUADRANT OF AN INTERSECTION PER STANDARD DRAWING 022A. EXACT LOCATION OF THE PROPOSED IMPROVEMENTS OF THE CURB RETURN UNLESS OTHERWISE DETERMINED IN THE FIELD BY A CITY INSPECTOR.
6. POWER POLES AND/OR OTHER EXISTING FACILITIES NOT IN PROPER LOCATION OR PROPOSED IMPROVEMENTS SHOWN HEREON WILL BE RELOCATED AT NO EXPENSE TO THE CITY OF LAS VEGAS.
7. POC SIGNAL ON STREET PAVING SHALL BE APPLIED ONLY AFTER CONNECTIONS AND ADJUSTMENTS HAVE BEEN COMPLETED.
8. CURB AND GUTTER WITH A GRADE OF LESS THAN FOUR PERCENTS OF ONE PERCENT SHALL BE CONSTRUCTED BY FORMING. EACH JOINT SHALL BE CHECKED FOR GRADE PRIOR TO CONSTRUCTION AND MATERIAL TYPED AS SOON AS POSSIBLE AFTER CONSTRUCTION.
9. CONSTRUCTION TO BE PER UNIFORM STANDARD SPECIFICATIONS AND DRAWINGS, CLARK COUNTY AREA, NEVADA (LATEST EDITION).
10. TYPE V CURBENT TO BE USED IN ALL CONCERNE.
11. CONCRETE TO BE DESIGNED FOR A 6.5 KSI MIX WITH A MAXIMUM WATER/CEMENT RATIO OF 0.45 (OR AS DESIGNED BY THE SOILS ENGINEER). MIX DESIGN TO PROVIDE THE QUALITY CLASS DIVISION PRIOR TO USE ON THE PROPERTY.
12. CUREL 'S' OR 'S' WHERE GENER OR 345 PASS UNDE

No.	Δ	μ	L	T
E 1	18°11'04"	300.00	95.21	48.01
2	50°00'00"	20.00	31.42	20.00
3	17°18'32"	215.00	89.10	41.01
E 4	18°09'03"	300.00	96.60	49.71
E 5	18°12'01"	300.00	95.30	48.00
6	18°12'01"	215.00	81.30	44.00
7	11°11'33"	215.00	55.75	26.70
8	07°00'06"	215.00	33.61	10.00
9	18°12'01"	325.00	103.24	52.00
10	02°22'27"	325.00	13.47	6.75
11	06°35'46"	325.00	31.42	18.75
12	06°18'34"	325.00	35.02	17.93
13	02°35'44"	325.00	10.59	0.27
14	64°21'37"	30.00	23.70	10.00
15	64°21'37"	40.50	172.73	—
16	55°48'19"	40.50	34.45	21.45
17	99°10'40"	40.50	70.10	47.51
18	84°33'02"	40.50	59.77	36.02
19	04°49'36"	40.50	3.42	1.71
20	18°09'03"	279.50	91.00	40.51
21	44°43'37"	200.00	23.17	12.20
22	266°29'34"	40.50	104.79	—
23	51°13'11"	40.50	31.44	19.40
24	83°03'26"	40.50	58.71	35.01
25	50°00'00"	40.50	35.62	40.50
26	44°43'37"	40.50	31.28	16.41
27	18°09'03"	320.50	105.26	50.77
28	04°49'31"	320.50	27.03	13.72
29	13°30'08"	320.50	77.45	38.70
30	03°43'28"	275.00	17.88	8.94
31	13°35'08"	275.00	15.22	32.70
32	18°11'04"	320.50	101.72	51.20
33	04°49'31"	320.50	78.44	17.34
34	07°28'11"	320.50	41.32	20.10
35	06°14'48"	320.50	34.93	14.70

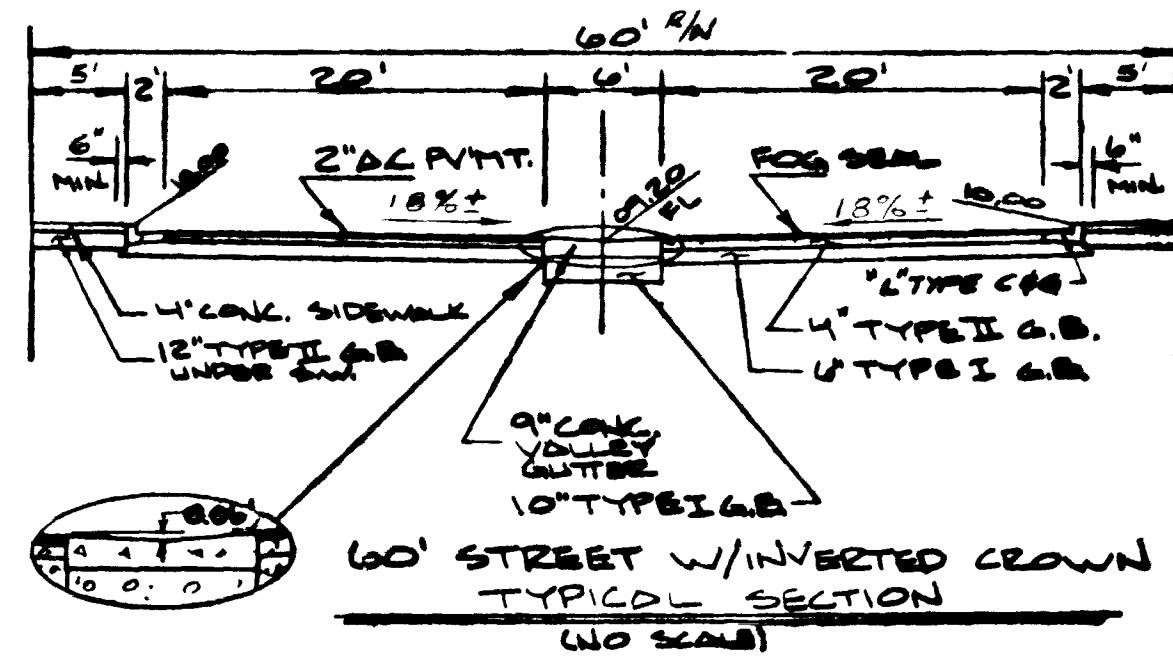

<u>TOTAL CUT</u>	6700 CY
20 % SHRINKAGE	1340 CY
AVAILABLE FILL	5360 CY
<u>TOTAL FILL</u>	10,500 CY
OT' SUBSIDENCE	2360 CY
OH ORGANIC EXPRT	4720 CY
TOTAL FILL REQ'D	17,580 CY
<u>SUMMARY</u>	
TOTAL FILL REQ'D	17,580 CY
AVAILABLE FILL	5,360 CY
IMPORT	12,220 CY *

2" AC PYMT 5680 SF
24" ROLL C&G 2,185 LF
4" CONCRETE S/W 18,020 SF
6" VALLEY GUTTER 1,125 SF
(PER CIV STDONG 340 43)
6" CONCRETE SWALE 1,700 SF
TYPE 2 ASG 1,040 CY
TYPE 1 ASG 1,145 CY
24" 'L' TYPE C&G 570 LF
5" CONC S/W 5,005 SF

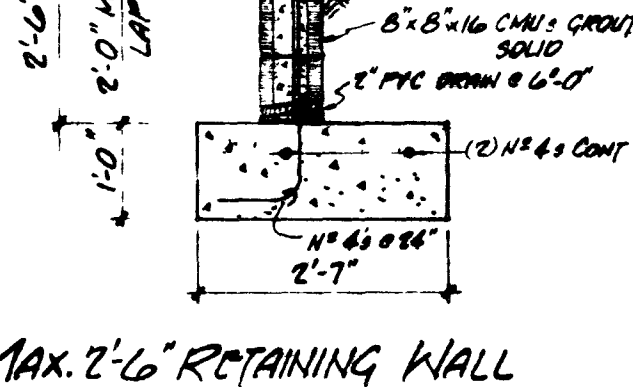

P.P.	FINISH PWD
①	LOT NUMBER
	BLOCK NUMBER
	COMPOUND LINE, 1' INTERVAL
F.G.	FINISH GRADE
F.L.	FLOW LINE
T.C.	TOP OF CURB, "I" TYPE
B.C.	BACK OF CURB
S.C.R.	SEIGN CURVE RETURN
S.W.	SIDEWALK
V.G.	VALLEY GUTTER
R.L.	RIDGE LINE
	2:1 SCARP
TRANS.	TRANSITION
	CONCRETE BLOCK WALL
G.B.	GRADE BEARING
W.P.	WATER FRONT
P.C.	POINT OF CURVE
P.T.	POINT OF TANGENCY
P.R.C.	POINT OF REVERSE CURVE
P.C.C.	POINT OF COMPOUND CURVE
DIR.	DIRECTION & RATE OF SLOPE
	TOP OF ROLL CURVE
	END SETBACK (HARD LINE) (1/3 FRONT, 2/3 CORNER SURF)
	TRANSITION OF ROLL CURVE TO SLOPE (CORNER END OF ROLL OR SLOPE)
B.V.C.	BEGIN VERTICAL CURVE
M.V.C.	MIDDLE OF VERTICAL CURVE
E.V.C.	END VERTICAL CURVE
P.R.V.C.	POINT OF REVERSE VERTICAL CURVE
	NEW CONCRETE
	EN. IMPROVEMENTS
(see pg.)	EX. EXPLANATIONS

OWNER

CALIFORNIA FEDERAL SAVINGS
AND LOAN


C/D FAMILY SAVINGS DIVISION
HOMER HAUSEN - PRESIDENT
3990 SO. MARYLAND PKWY
LAS VEGAS, NEVADA 89109
TEL. (702) 796 - 4220

DEVELOPER

LOMAC DEVELOPMENT
RONALD MACKIE - VICE PRESIDENT
915 E BONNEVILLE AVE.
LAS VEGAS, NEVADA 89101
TEL. (702) 453-4623

BM * 0623103
LOCATED AT THE SE COR. PRINCE LANE
AND PARK AVENUE.
ELEVATION = 1788.00
PER C.L.V. ENG. DEPT DATUM


CL Steve Jackson 7/6/82
Land Development &
Flood Control Date

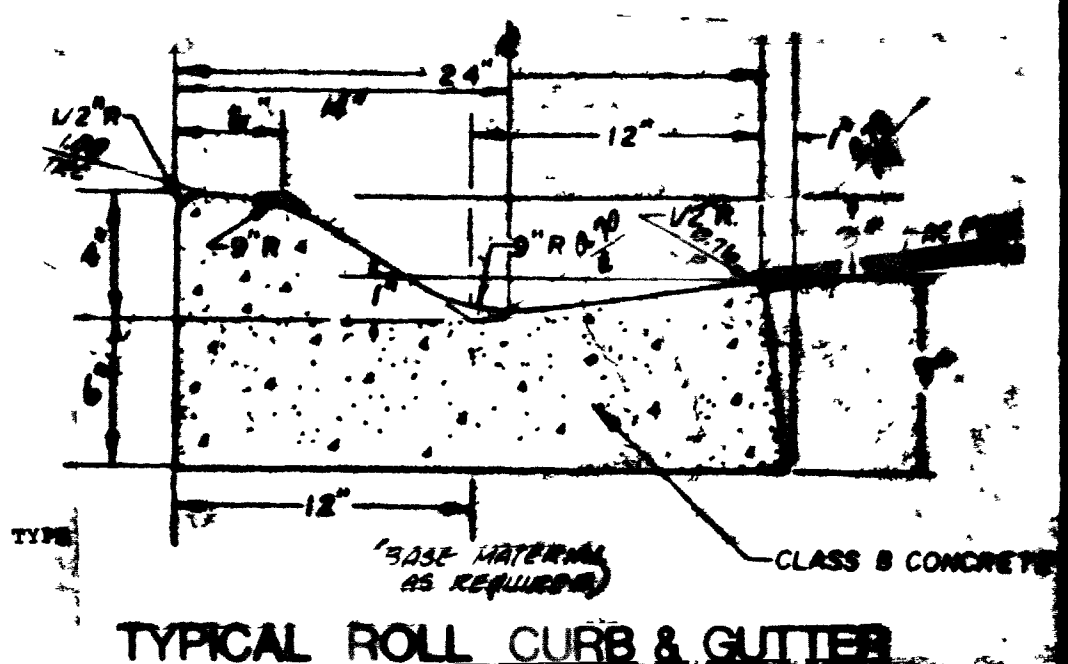

1. CURB AND GUTTER WITH A GRADE OF LESS THAN FOUR-TENTHS OF ONE PERCENT SHALL BE CONSTRUCTED BY FORMING. EACH JOINT SHALL BE CHECKED FOR GRADE PRIOR TO CONSTRUCTION AND WATER TESTED AS SOON AS POSSIBLE AFTER CONSTRUCTION.
2. DELTA ENGINEERING WILL VERIFY STRING-LINE OR FORM ELEVATIONS WHEN REQUESTED BY THE CONTRACTOR WITH A MINIMUM 24 HOUR NOTICE.

[illegible]

DELTA ENGINEERING, INC.
 4800 W. OAKLEY BLVD.
 LAS VEGAS, NEVADA 89102
 PHONE: (702) 877-0955

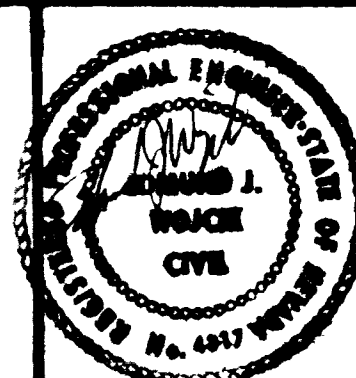

(h) SCALE: 1"=40'		(v) SCALE: -		
J.N.: 840601		DESIGN BY: M.E.J.		
DRAWN BY: M.E.F.			CHECKED BY: C.J.N.	
SUBMITTED BY: <i>Shel D. Wight</i>				7-31-84
EDMUND KOZICK				RFE NO. 4317 Q4" E

DRAWING NO.: **SHEET 2 OF 3**

1965

^a 10^{-4} M.


* **WILLIAMSON, FRANK** -


1. The first step is to identify the problem. In this case, the problem is that the company is not meeting its sales targets.

BACK OF CURVE CURVE DATA

	A	B	C	D
1	100%	100%	100%	100%
2	98%	98%	98%	98%
3	96%	96%	96%	96%
51	0%	0%	0%	0%
52	0%	0%	0%	0%
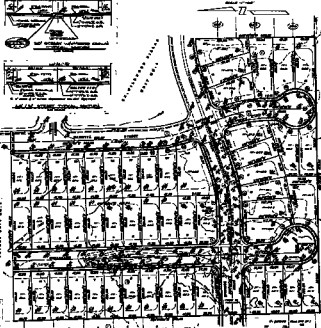

EARTHWORK
QUANTITY ESTIMATE

1999-2000 2000-2001
 2001-2002 2002-2003
 2003-2004 2004-2005
 2311-2312 2312-2313
 2313-2314

PAID
QUANTITY ESTIMATE

[illegible]

THE UNIVERSITY OF CHICAGO

1. ☐ **1.000**
 2. ☐ **2.000**
 3. ☐ **3.000**
 4. ☐ **4.000**
 5. ☐ **5.000**
 6. ☐ **6.000**
 7. ☐ **7.000**
 8. ☐ **8.000**
 9. ☐ **9.000**
 10. ☐ **10.000**

1. **NAME** _____
 2. **ADDRESS** _____
 3. **CITY** _____
 4. **STATE** _____
 5. **ZIP** _____

[illegible]

10.	DATE OF BIRTH	
11.	DATE OF DEATH	
12.	DATE OF DEATH	
13.	DATE OF DEATH	

1. **NAME** _____
 2. **ADDRESS** _____
 3. **CITY** _____
 4. **STATE** _____
 5. **ZIP** _____
 6. **PHONE** _____
 7. **FAX** _____
 8. **E-MAIL** _____
 9. **DATE** _____
 10. **SIGNATURE** _____
 11. **PRINT NAME** _____
 12. **PRINT ADDRESS** _____
 13. **PRINT CITY** _____
 14. **PRINT STATE** _____
 15. **PRINT ZIP** _____
 16. **PRINT PHONE** _____
 17. **PRINT FAX** _____
 18. **PRINT E-MAIL** _____
 19. **PRINT DATE** _____
 20. **PRINT SIGNATURE** _____
 21. **PRINT NAME** _____
 22. **PRINT ADDRESS** _____
 23. **PRINT CITY** _____
 24. **PRINT STATE** _____
 25. **PRINT ZIP** _____
 26. **PRINT PHONE** _____
 27. **PRINT FAX** _____
 28. **PRINT E-MAIL** _____
 29. **PRINT DATE** _____
 30. **PRINT SIGNATURE** _____
 31. **PRINT NAME** _____
 32. **PRINT ADDRESS** _____
 33. **PRINT CITY** _____
 34. **PRINT STATE** _____
 35. **PRINT ZIP** _____
 36. **PRINT PHONE** _____
 37. **PRINT FAX** _____
 38. **PRINT E-MAIL** _____
 39. **PRINT DATE** _____
 40. **PRINT SIGNATURE** _____
 41. **PRINT NAME** _____
 42. **PRINT ADDRESS** _____
 43. **PRINT CITY** _____
 44. **PRINT STATE** _____
 45. **PRINT ZIP** _____
 46. **PRINT PHONE** _____
 47. **PRINT FAX** _____
 48. **PRINT E-MAIL** _____
 49. **PRINT DATE** _____
 50. **PRINT SIGNATURE** _____
 51. **PRINT NAME** _____
 52. **PRINT ADDRESS** _____
 53. **PRINT CITY** _____
 54. **PRINT STATE** _____
 55. **PRINT ZIP** _____
 56. **PRINT PHONE** _____
 57. **PRINT FAX** _____
 58. **PRINT E-MAIL** _____
 59. **PRINT DATE** _____
 60. **PRINT SIGNATURE** _____
 61. **PRINT NAME** _____
 62. **PRINT ADDRESS** _____
 63. **PRINT CITY** _____
 64. **PRINT STATE** _____
 65. **PRINT ZIP** _____
 66. **PRINT PHONE** _____
 67. **PRINT FAX** _____
 68. **PRINT E-MAIL** _____
 69. **PRINT DATE** _____
 70. **PRINT SIGNATURE** _____
 71. **PRINT NAME** _____
 72. **PRINT ADDRESS** _____
 73. **PRINT CITY** _____
 74. **PRINT STATE** _____
 75. **PRINT ZIP** _____
 76. **PRINT PHONE** _____
 77. **PRINT FAX** _____
 78. **PRINT E-MAIL** _____
 79. **PRINT DATE** _____
 80. **PRINT SIGNATURE** _____
 81. **PRINT NAME** _____
 82. **PRINT ADDRESS** _____
 83. **PRINT CITY** _____
 84. **PRINT STATE** _____
 85. **PRINT ZIP** _____
 86. **PRINT PHONE** _____
 87. **PRINT FAX** _____
 88. **PRINT E-MAIL** _____
 89. **PRINT DATE** _____
 90. **PRINT SIGNATURE** _____
 91. **PRINT NAME** _____
 92. **PRINT ADDRESS** _____
 93. **PRINT CITY** _____
 94. **PRINT STATE** _____
 95. **PRINT ZIP** _____
 96. **PRINT PHONE** _____
 97. **PRINT FAX** _____
 98. **PRINT E-MAIL** _____
 99. **PRINT DATE** _____
 100. **PRINT SIGNATURE** _____
 101. **PRINT NAME** _____
 102. **PRINT ADDRESS** _____
 103. **PRINT CITY** _____
 104. **PRINT STATE** _____
 105. **PRINT ZIP** _____
 106. **PRINT PHONE** _____
 107. **PRINT FAX** _____
 108. **PRINT E-MAIL** _____
 109. **PRINT DATE** _____
 110. **PRINT SIGNATURE** _____
 111. **PRINT NAME** _____
 112. **PRINT ADDRESS** _____
 113. **PRINT CITY** _____
 114. **PRINT STATE** _____
 115. **PRINT ZIP** _____
 116. **PRINT PHONE** _____
 117. **PRINT FAX** _____
 118. **PRINT E-MAIL** _____
 119. **PRINT DATE** _____
 120. **PRINT SIGNATURE** _____
 121. **PRINT NAME** _____
 122. **PRINT ADDRESS** _____
 123. **PRINT CITY** _____
 124. **PRINT STATE** _____
 125. **PRINT ZIP** _____
 126. **PRINT PHONE** _____
 127. **PRINT FAX** _____
 128. **PRINT E-MAIL** _____
 129. **PRINT DATE** _____
 130. **PRINT SIGNATURE** _____
 131. **PRINT NAME** _____
 132. **PRINT ADDRESS** _____
 133. **PRINT CITY** _____
 134. **PRINT STATE** _____
 135. **PRINT ZIP** _____
 136. **PRINT PHONE** _____
 137. **PRINT FAX** _____
 138. **PRINT E-MAIL** _____
 139. **PRINT DATE** _____
 140. **PRINT SIGNATURE** _____
 141. **PRINT NAME** _____
 142. **PRINT ADDRESS** _____
 143. **PRINT CITY** _____
 144. **PRINT STATE** _____
 145. **PRINT ZIP** _____
 146. **PRINT PHONE** _____
 147. **PRINT FAX** _____
 148. **PRINT E-MAIL** _____
 149. **PRINT DATE** _____
 150. **PRINT SIGNATURE** _____
 151. **PRINT NAME** _____
 152. **PRINT ADDRESS** _____
 153. **PRINT CITY** _____
 154. **PRINT STATE** _____
 155. **PRINT ZIP** _____
 156. **PRINT PHONE** _____
 157. **PRINT FAX** _____
 158. **PRINT E-MAIL** _____
 159. **PRINT DATE** _____
 160. **PRINT SIGNATURE** _____
 161. **PRINT NAME** _____
 162. **PRINT ADDRESS** _____
 163. **PRINT CITY** _____
 164. **PRINT STATE** _____
 165. **PRINT ZIP** _____
 166. **PRINT PHONE** _____
 167. **PRINT FAX** _____
 168. **PRINT E-MAIL** _____
 169. **PRINT DATE** _____
 170. **PRINT SIGNATURE** _____
 171. **PRINT NAME** _____
 172. **PRINT ADDRESS** _____
 173. **PRINT CITY** _____
 174. **PRINT STATE** _____
 175. **PRINT ZIP** _____
 176. **PRINT PHONE** _____
 177. **PRINT FAX** _____
 178. **PRINT E-MAIL** _____
 179. **PRINT DATE** _____
 180. **PRINT SIGNATURE** _____
 181. **PRINT NAME** _____
 182. **PRINT ADDRESS** _____
 183. **PRINT CITY** _____
 184. **PRINT STATE** _____
 185. **PRINT ZIP** _____
 186. **PRINT PHONE** _____
 187. **PRINT FAX** _____
 188. **PRINT E-MAIL** _____
 189. **PRINT DATE** _____
 190. **PRINT SIGNATURE** _____
 191. **PRINT NAME** _____
 192. **PRINT ADDRESS** _____
 193. **PRINT CITY** _____
 194. **PRINT STATE** _____
 195. **PRINT ZIP** _____
 196. **PRINT PHONE** _____
 197. **PRINT FAX** _____
 198. **PRINT E-MAIL** _____
 199. **PRINT DATE** _____
 200. **PRINT SIGNATURE** _____
 201. **PRINT NAME** _____
 202. **PRINT ADDRESS** _____
 203. **PRINT CITY** _____
 204. **PRINT STATE** _____
 205. **PRINT ZIP** _____
 206. **PRINT PHONE** _____
 207. **PRINT FAX** _____
 208. **PRINT E-MAIL** _____
 209. **PRINT DATE** _____
 210. **PRINT SIGNATURE** _____
 211. **PRINT NAME** _____
 212. **PRINT ADDRESS** _____
 213. **PRINT CITY** _____
 214. **PRINT STATE** _____
 215. **PRINT ZIP** _____
 216. **PRINT PHONE** _____
 217. **PRINT FAX** _____
 218. **PRINT E-MAIL** _____
 219

[illegible]

	AUTUM
	PAYRO
Page	10/10/2010



NEIGHBORHOOD MAP



2007-08-01 10:00 AM
2007-08-01 10:00 AM
2007-08-01 10:00 AM

DEVELOPMENT
 LARRY CRAWFORD
 MANAGE YOUR TIME EFFECTIVELY
 AND BE SUCCESSFUL AT
 JOB AND PERSONAL LIFE

DISCUSSION

1. The first step is to identify the problem. In this case, the problem is that the company is not meeting its sales targets.

REFERENCES

[illegible]

100

PLATE UNIT NO. 1

16-672 1077

[illegible]

Page	of Pages	
Date	Time	File
Author	Editor	Reviewer
Prepared by: [Signature]		

AUTUMN PLACE UNIT NO. 1
PAYING AND GRADING PLAN