



LONE MOUNTAIN ESTATES UNIT NO. 1

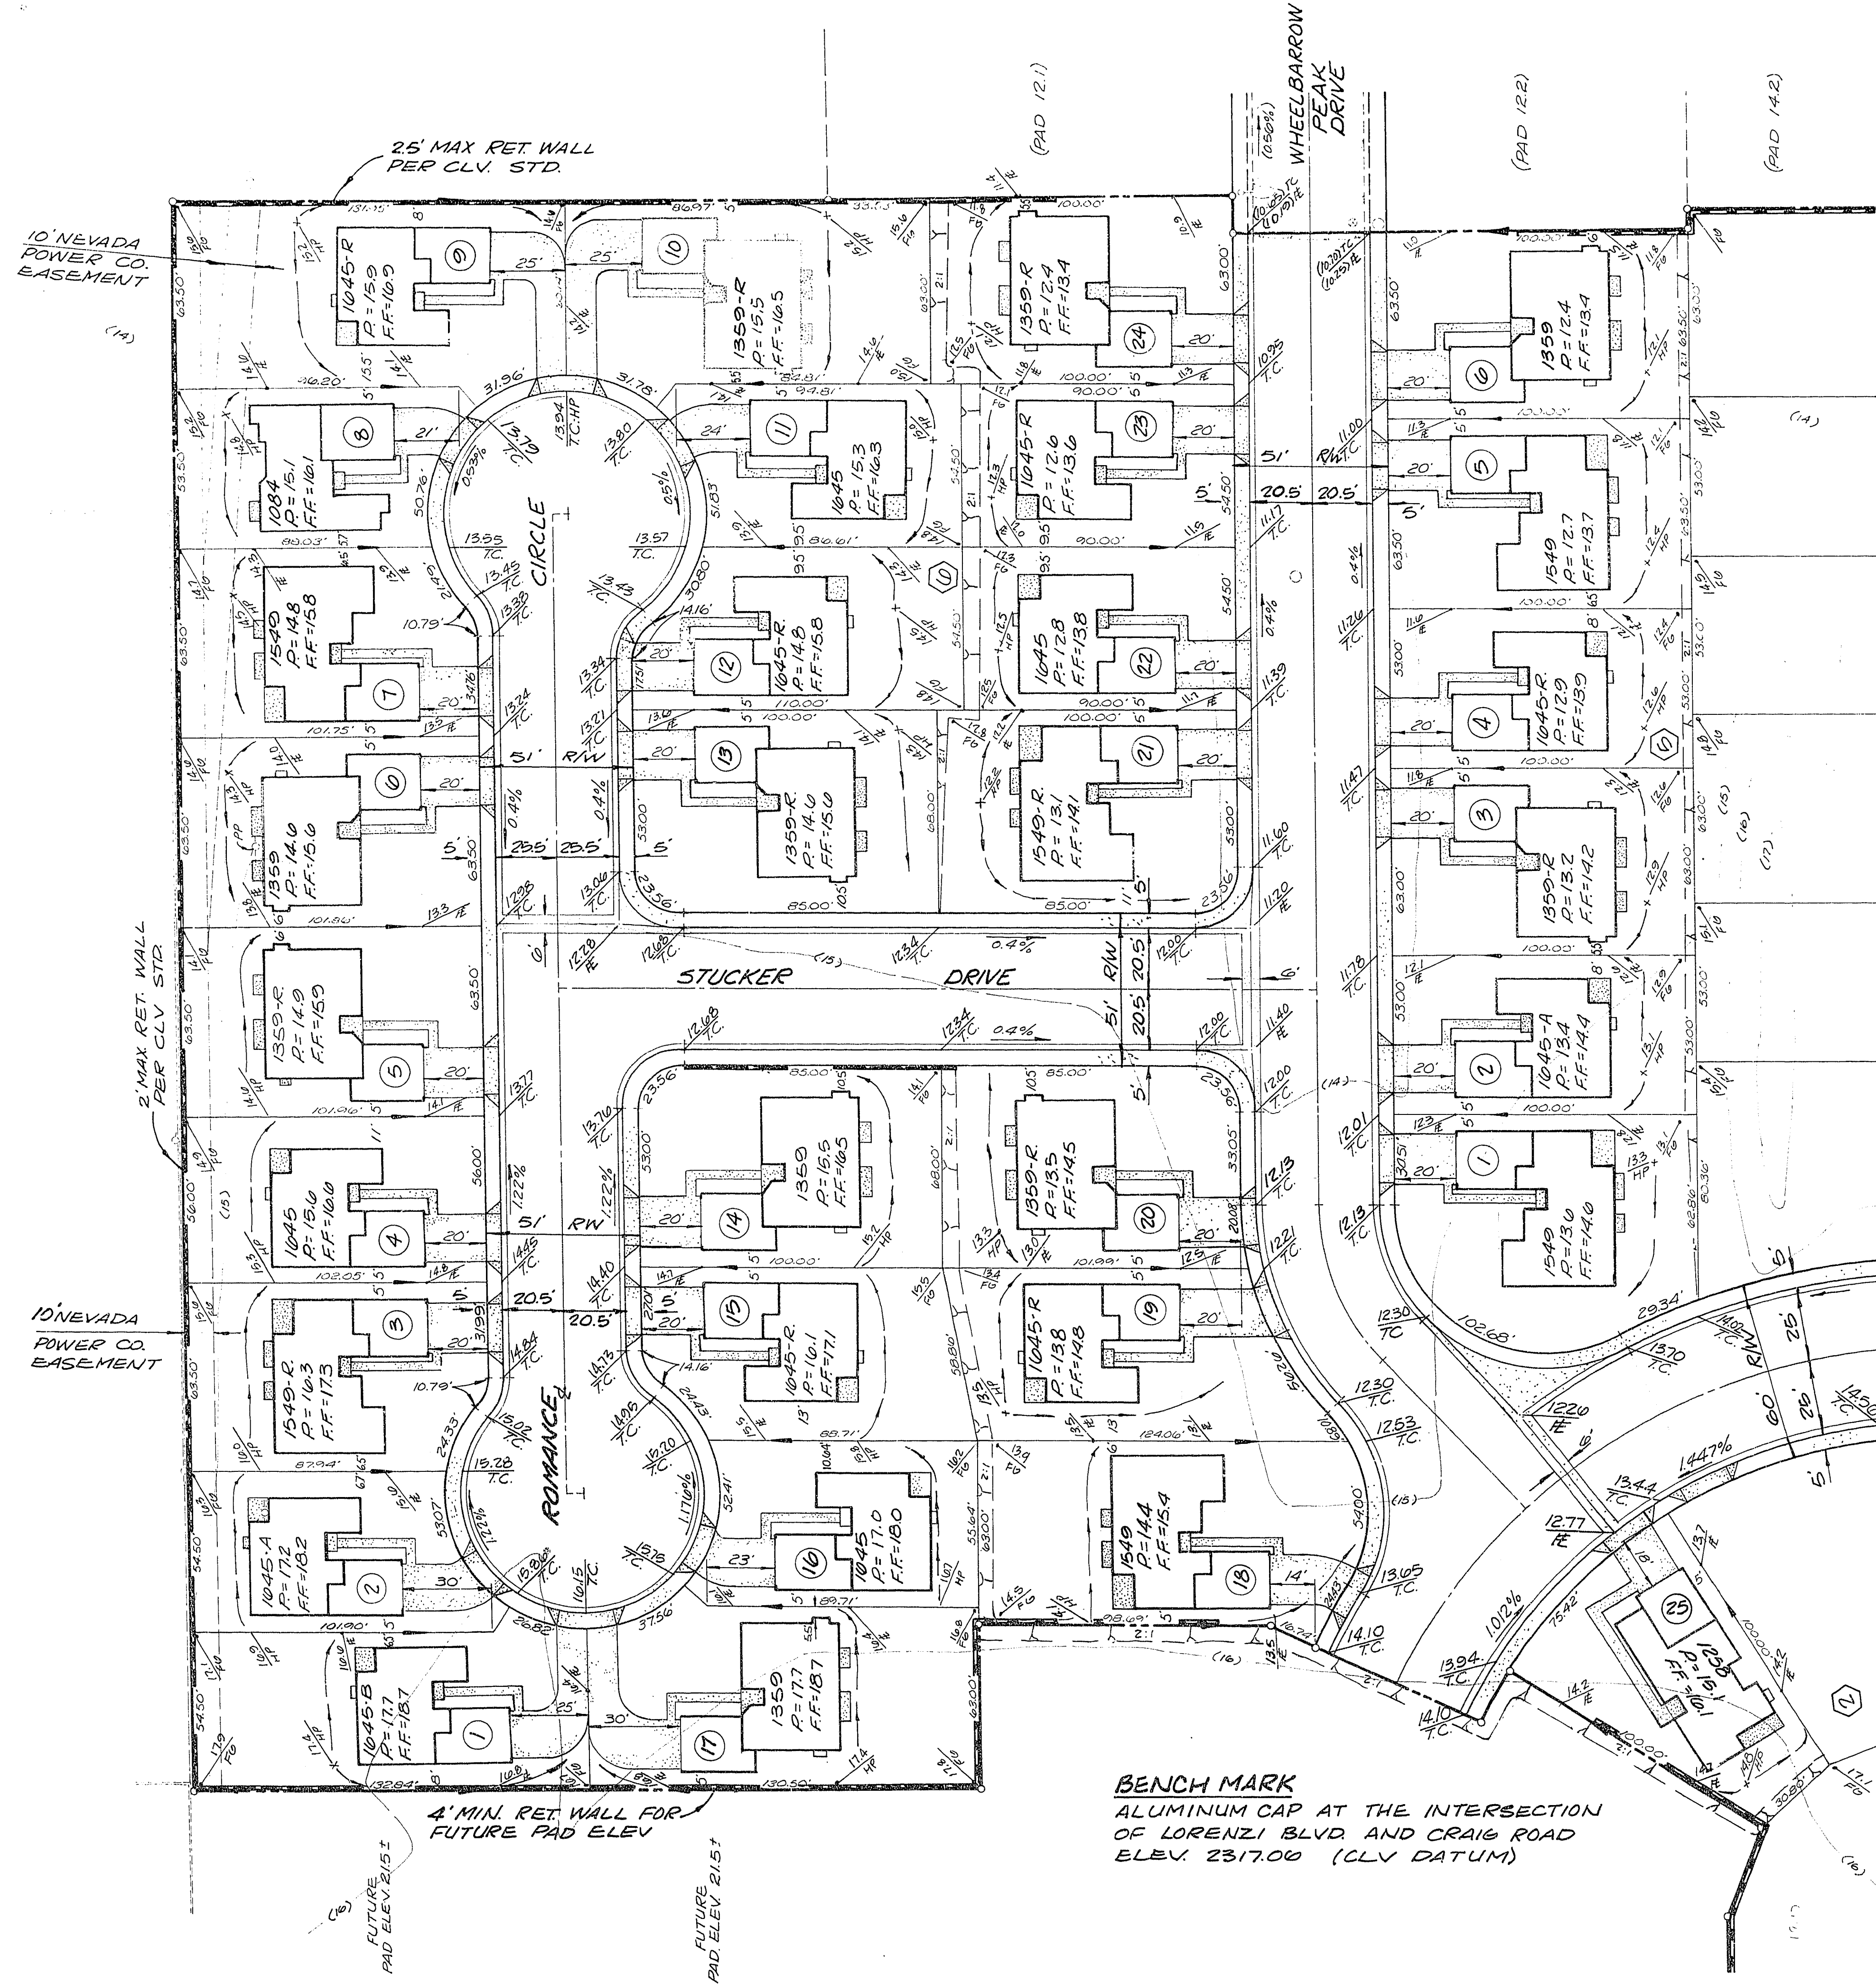

SEE SHEET NO. 13

- Legend**
- OPTIONAL FIREPLACE
 - FF. FINISHED FLOOR ELEV.
 - R. PAD ELEV.
 - TC TOP OF CURB
 - R. REVERSE UNIT
 - FL FLOW LINE
 - FG FINISHED GRADE
 - HP HIGH POINT
 - BLOCK WALL
 - LOT NUMBER
 - BLOCK NUMBER
 - CENTER LINE
 - PROPERTY LINE
 - TRACT BOUNDARY

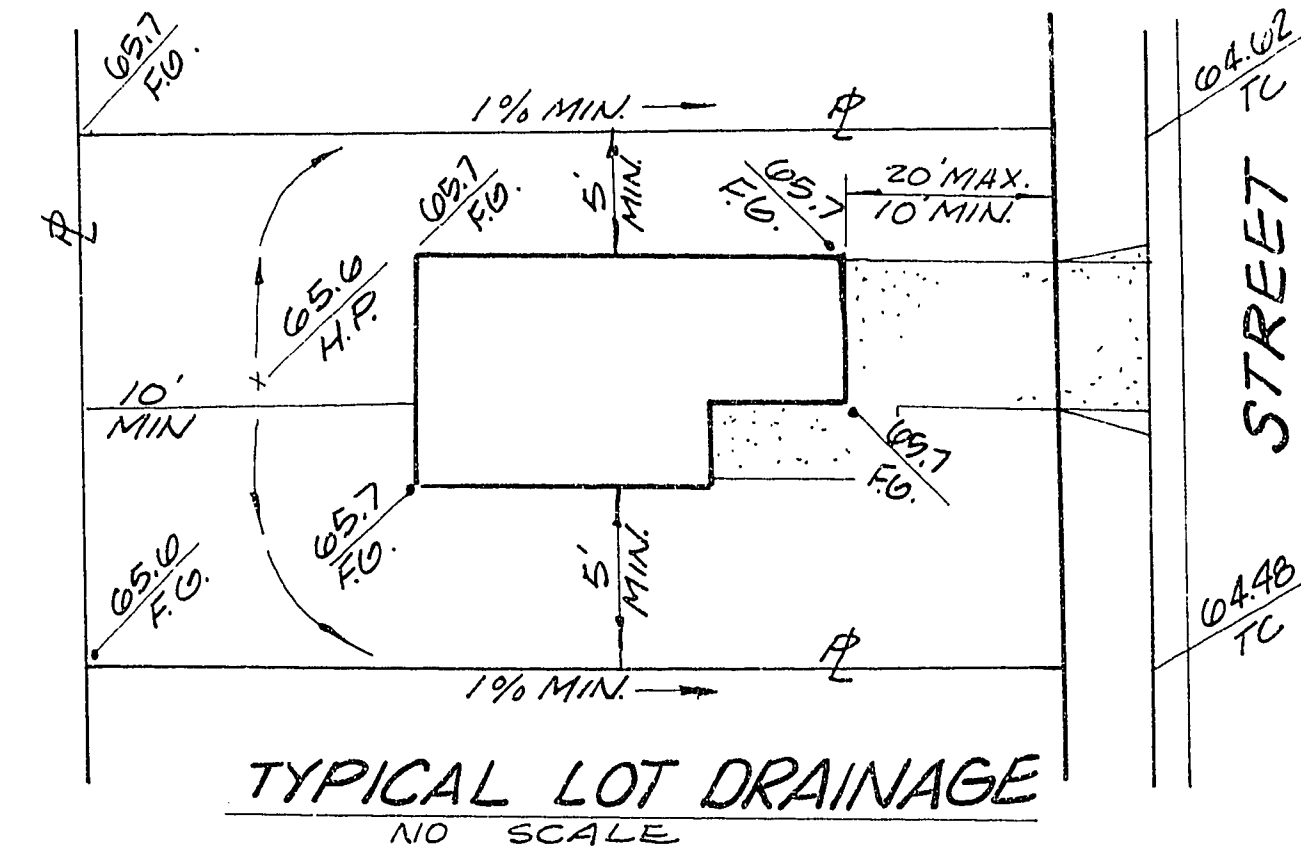

EARTHWORK QUANTITIES*

	CUT (CYD'S)	FILL (CYD'S)
SITE	23,500	11,500
SUBSIDENCE	-1,500	1,400
RECOMPACTION	7,000	7,000
SHRINKAGE (25%)	-0	0,000
	29,000	20,500
	Total Excess 2500 CYD'S	

*EARTHWORK QUANTITIES ARE FOR BIDDING PURPOSES ONLY, ACTUAL QUANTITIES SHOULD BE DETERMINED AT TIME OF GRADING

ENGINEERS CERTIFICATE

THIS EXHIBIT COMPLIES WITH MINIMUM F.H.A. PROPERTY STANDARDS, LOCAL ACCEPTABLE STANDARDS AND REQUIREMENTS.

DATE: 6-15-83
GARY D. LAKE RE. RE. NO. 5464

APPROVALS

CLV CHIEF, LAND DEVELOPMENT AND FLOOD CONTROL
DATE: 7/6/83

CLV CITY ENGINEER
DATE: 7-8-83

CLV QUALITY CONTROL ENGINEER
DATE: 6/15/83

NEVADA POWER


NOTES:

- ALL BUILDINGS ON LOTS 1 THROUGH 13, BLOCK 1 SHALL BE 20' MIN. FROM EAST RW LINE OF LORENZI BLVD.
- SURVEY AND TOPO DATA WAS TAKEN FROM A MAP PREPARED BY G.C. WALLACE DATED 12-31-79

SCALE: HORIZ. 1"=30'



PAWA INCORPORATED
OF NEVADA

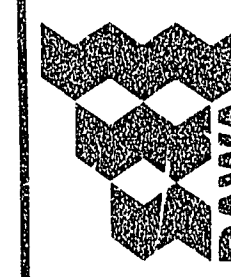

R.A. HOMES
BEDFORD VILLAGE WEST UNIT NO. 1
PLOT & GRADING PLAN

SHEET
12
of 14 sheets