

Call before you Dig.

1-800-227-2600  
UNDERGROUND SERVICE (USA)

**BENCHMARK**  
BOLT & PLATE IN THE SW QUAD OF  
SMOKE RANCH ROAD & TORREY PINES DRIVE  
ELEVATION: 2290.25

LAS VEGAS VALLEY WATER DIST.

DATE *La Pae Gas Lines* 2-21-86

DATE *R. G. Anton* 6-13-86

DATE *Chas. J. Selman* 6-13-86

DATE C.L.V. FIRE DEPARTMENT

DATE OF 15 SHEETS

14

SHEET

SCALE 1"=20'

DATE JAN. '86

BY SCD

WO NO 3311

TITLE

MASTER UTILITY PLAN

CHARLESTON HEIGHTS TRACT NO. 51-J


PROJECT  
2000 PASO DEL PRADO BUILDING A SUITE 100  
LAS VEGAS, NEVADA 89102

CONSULTING ENGINEERS  
PLANNERS

REVISION  
DATE BY  
1 4-8-86 SCD  
2 6-17-86 MAP  
3 7-17-86 SCD

REVISION  
DATE BY  
1 4-8-86 SCD  
2 6-17-86 MAP  
3 7-17-86 SCD

REVISION  
DATE BY  
1 4-8-86 SCD  
2 6-17-86 MAP  
3 7-17-86 SCD

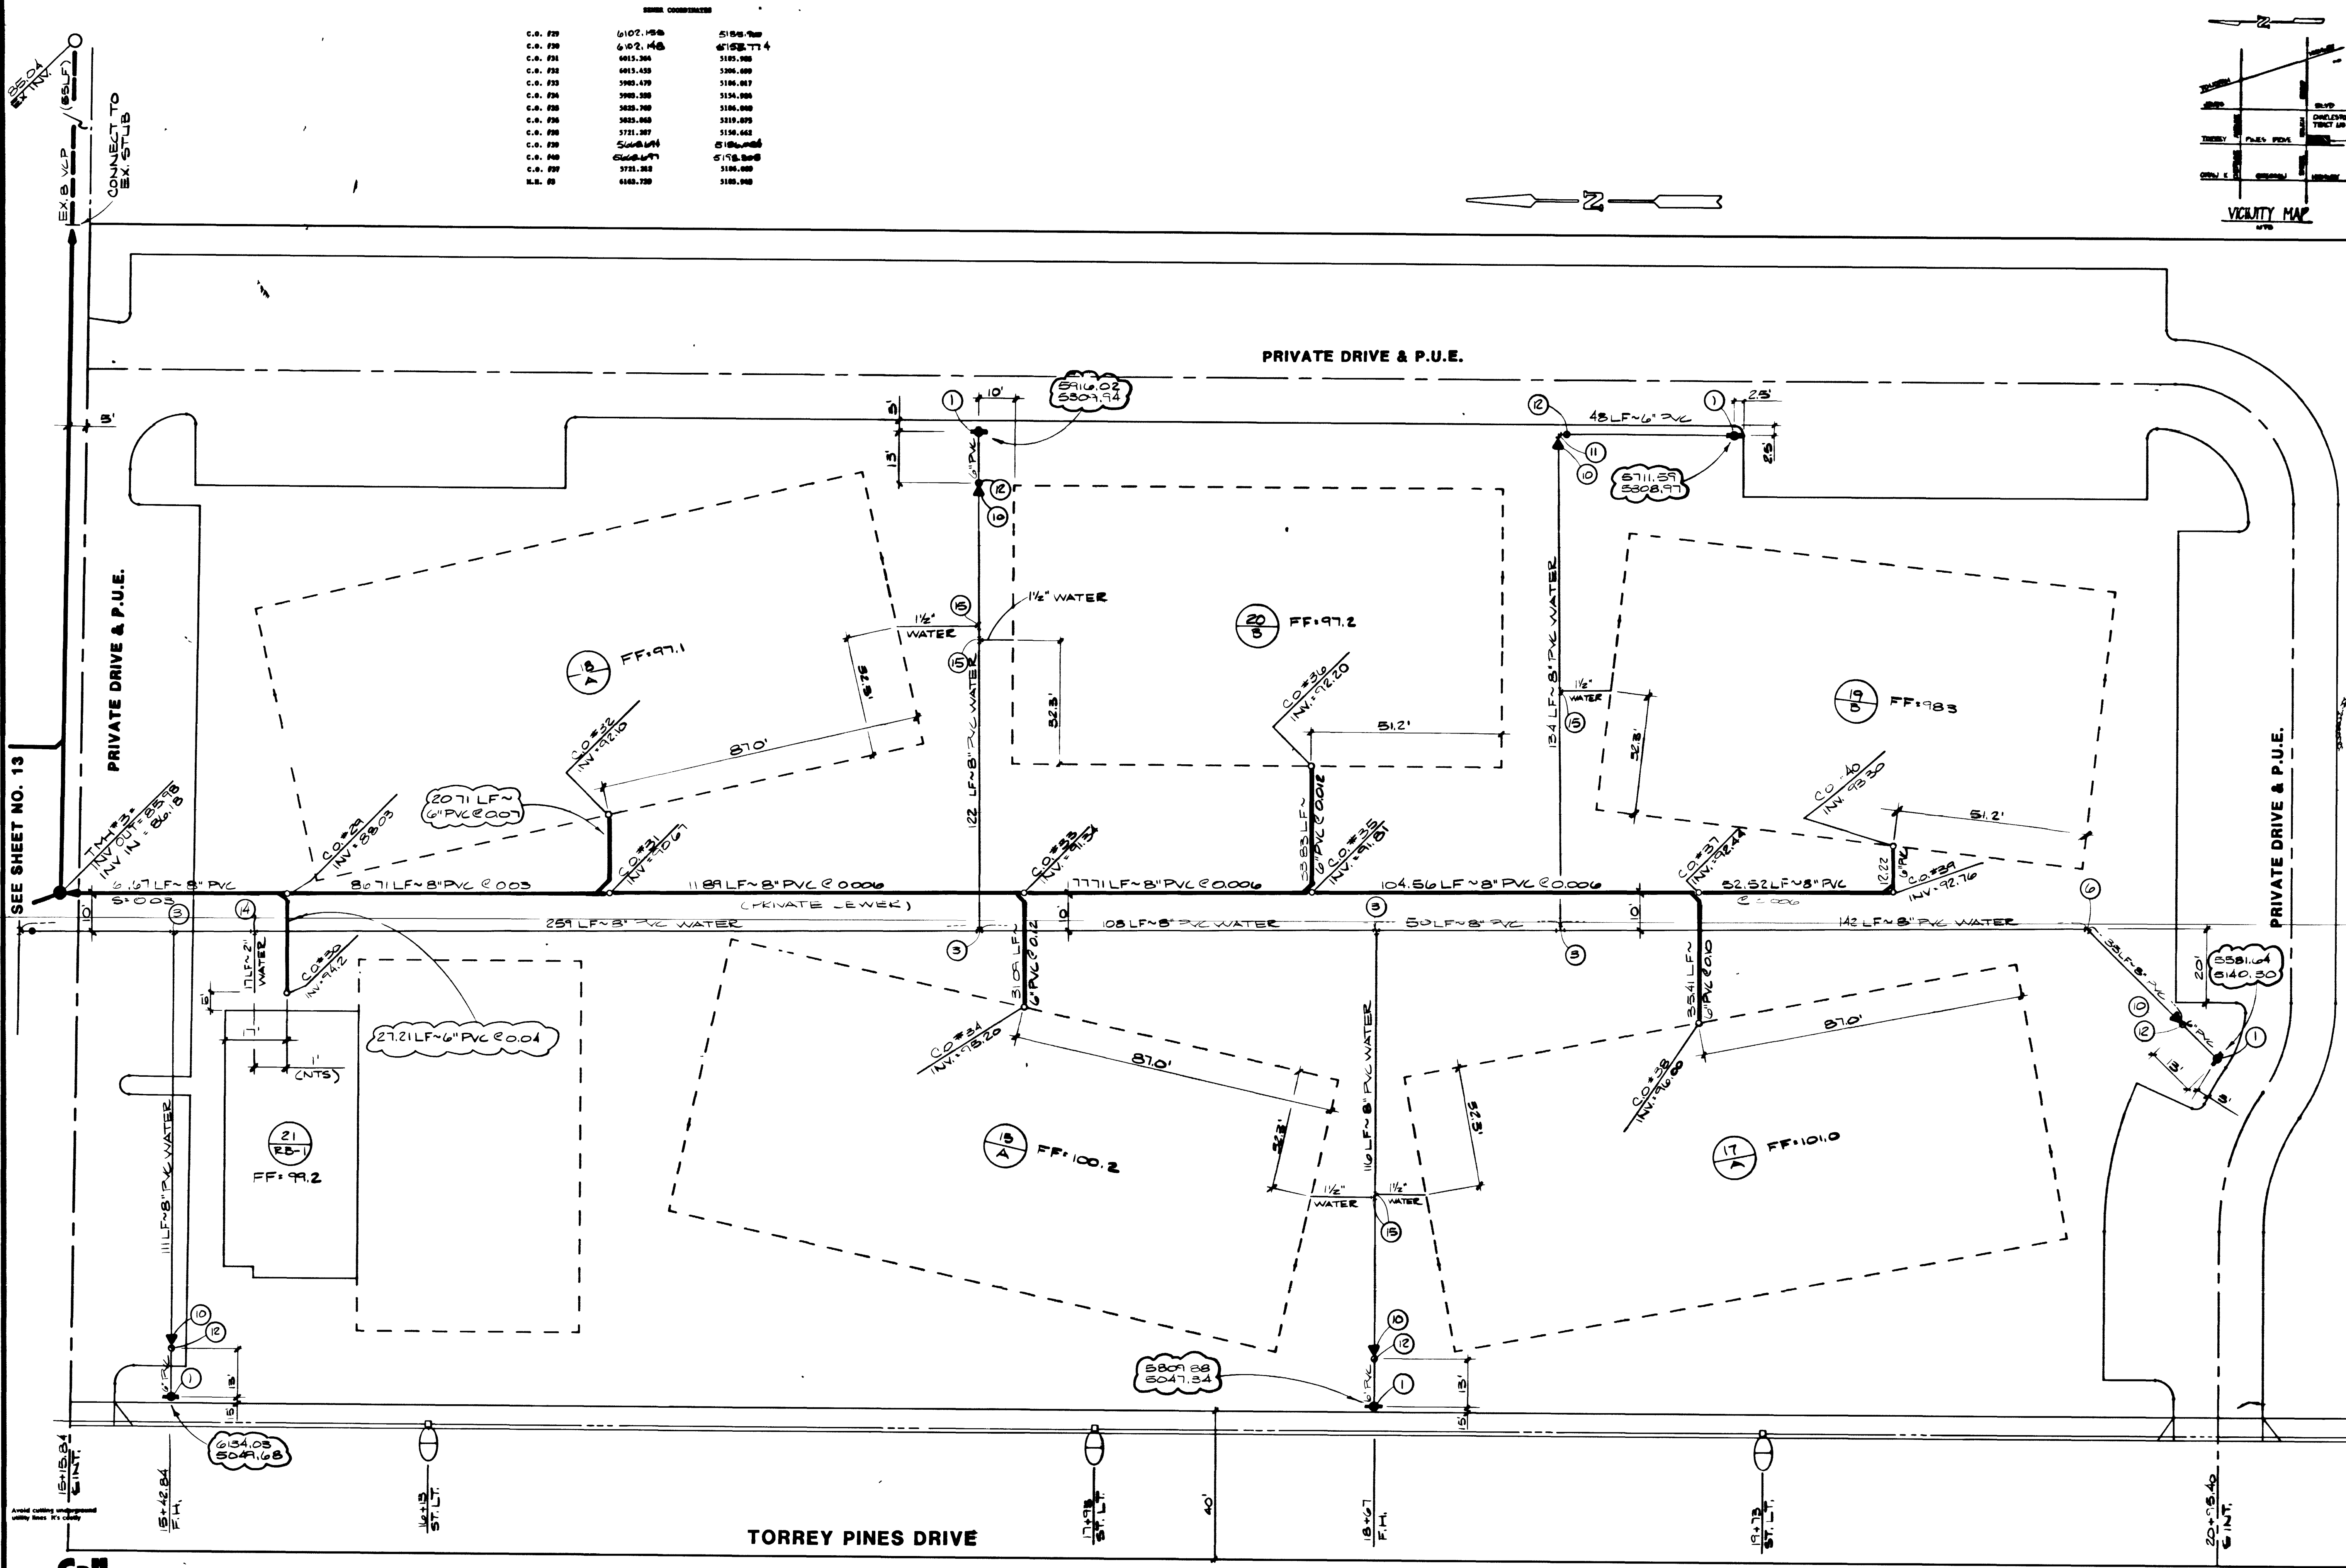

| CORNER COORDINATES |          |          |
|--------------------|----------|----------|
| C.A. P20           | 6102.140 | 5184.000 |
| C.A. P20           | 6102.140 | 5184.000 |
| C.A. P21           | 6015.204 | 5185.900 |
| C.A. P22           | 6015.430 | 5206.000 |
| C.A. P23           | 5905.479 | 5186.000 |
| C.A. P24           | 5905.500 | 5184.000 |
| C.A. P25           | 5825.700 | 5186.000 |
| C.A. P26           | 5805.000 | 5219.000 |
| C.A. P27           | 5721.207 | 5186.000 |
| C.A. P28           | 5640.000 | 5186.000 |
| C.A. P29           | 5721.207 | 5186.000 |
| C.A. P30           | 6102.140 | 5184.000 |

