


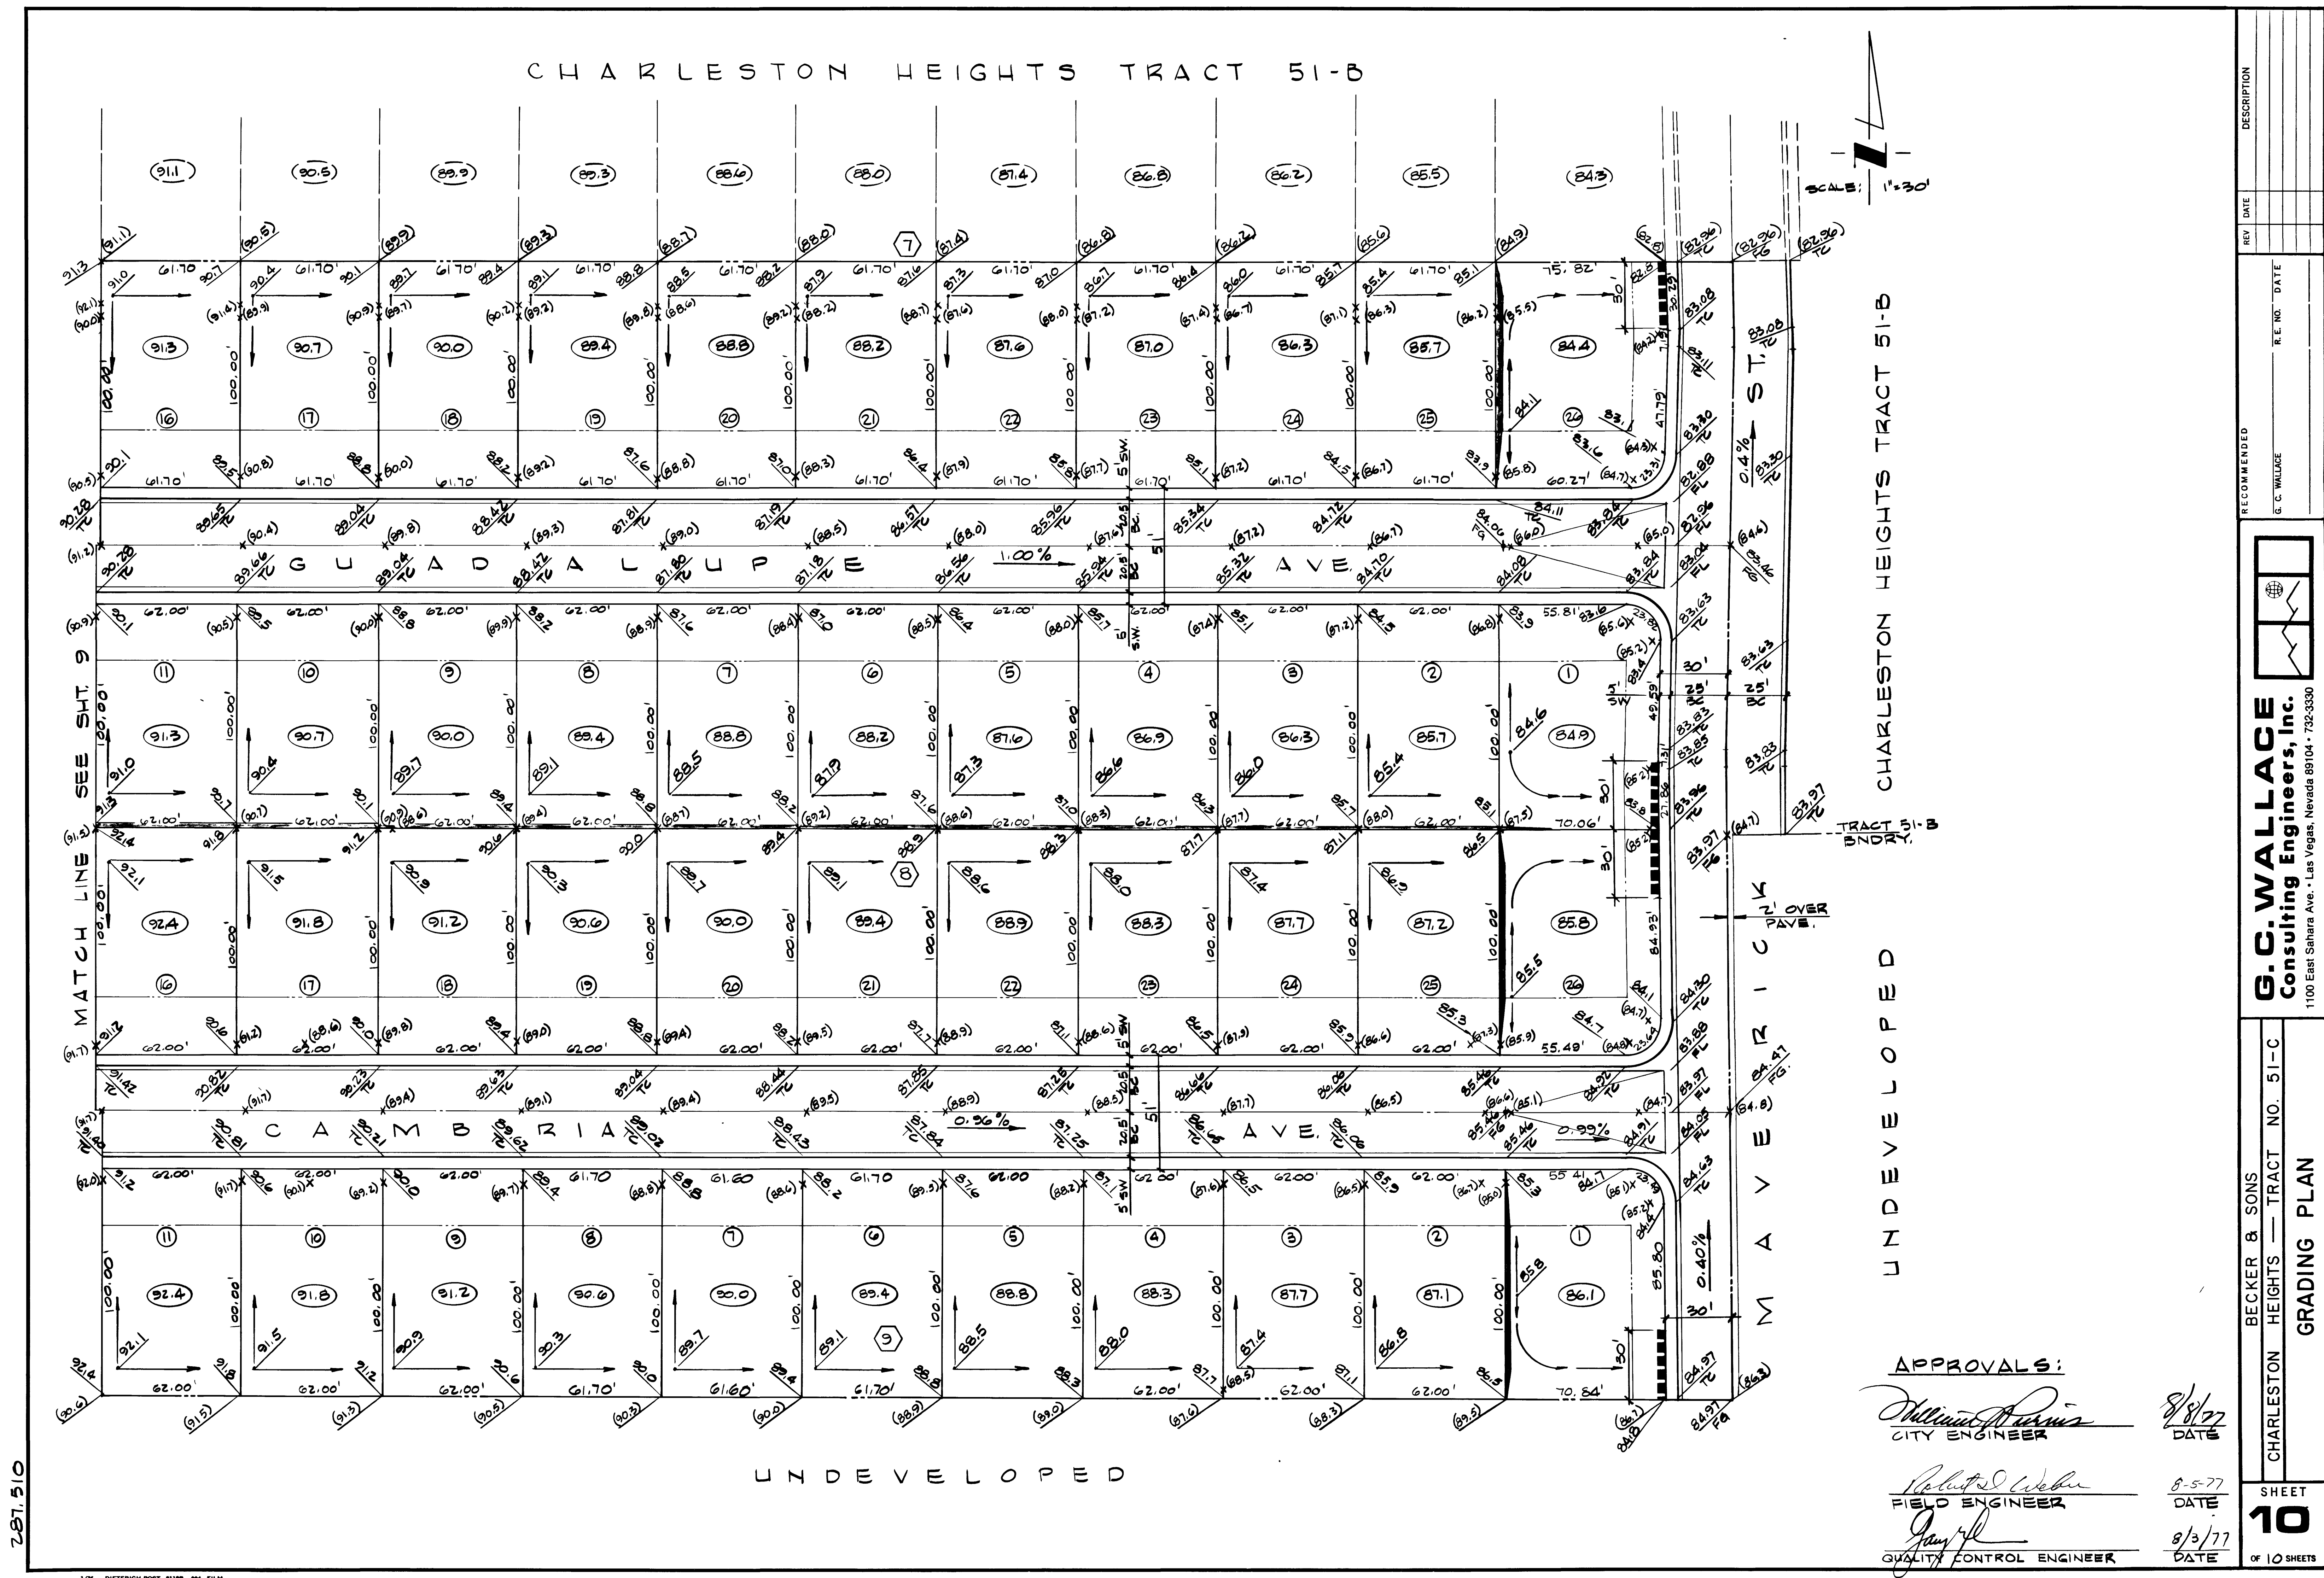

APPROVALS:

William J. Davis
CITY ENGINEER

Robert J. Weber
FIELD ENGINEER

James R. [Signature]
QUALITY CONTROL ENGINEER

8/8/77
DATE

8-5-77
DATE

8/3/77
DATE

DESCRIPTION	
REV	DATE

RECOMMENDED	DATE

DATE	DATE

G. C. WALLACE
Consulting Engineers, Inc.
1100 East Sahara Ave. • Las Vegas, Nevada 89104 • 732-3330


BECKER & SONS
CHARLESTON HEIGHTS — TRACT NO. 51-C

GRADING PLAN

SHEET
10
OF 10 SHEETS

287.510

CHARLESTON HEIGHTS TRACT 51-B

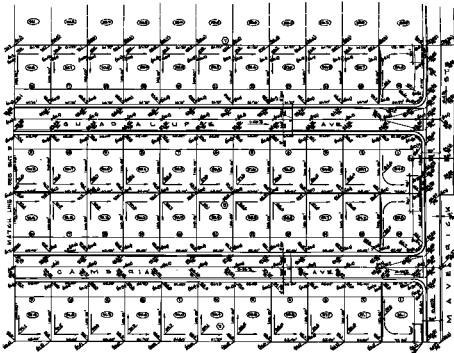

CHARLESTON HEIGHTS TRACT 51-B

UNDEVELOPED

UNDEVELOPED

APPROVALS:

[Signature]
[Signature]
[Signature]

SCALE: 1" = 40' SHEET: 1 OF 1 DATE: 10/1/10 DRAWN BY: J. WALLACE CHECKED BY: J. WALLACE APPROVED BY: J. WALLACE PROJECT: CHARLESTON HEIGHTS TRACT 51-B SHEET: 1 OF 1 DATE: 10/1/10	
B.C. WALLACE Consulting Engineers, Inc. 1000 West 10th Street, Suite 100 Oklahoma City, Oklahoma 73106 Phone: (405) 241-1111 Fax: (405) 241-1112 Email: jwallace@bcwallace.com	