


ESTIMATED QUANTITIES

Item	Quantity	Un. Std. Dwg. Nos.
2" AC PAVING	9600 SY	5.1 & 6.0
CURB & GUTTER	4208 L.F.	340.1
X-GUTTER	260 SF	340.43
SIDEWALK	20360 SF	340.3

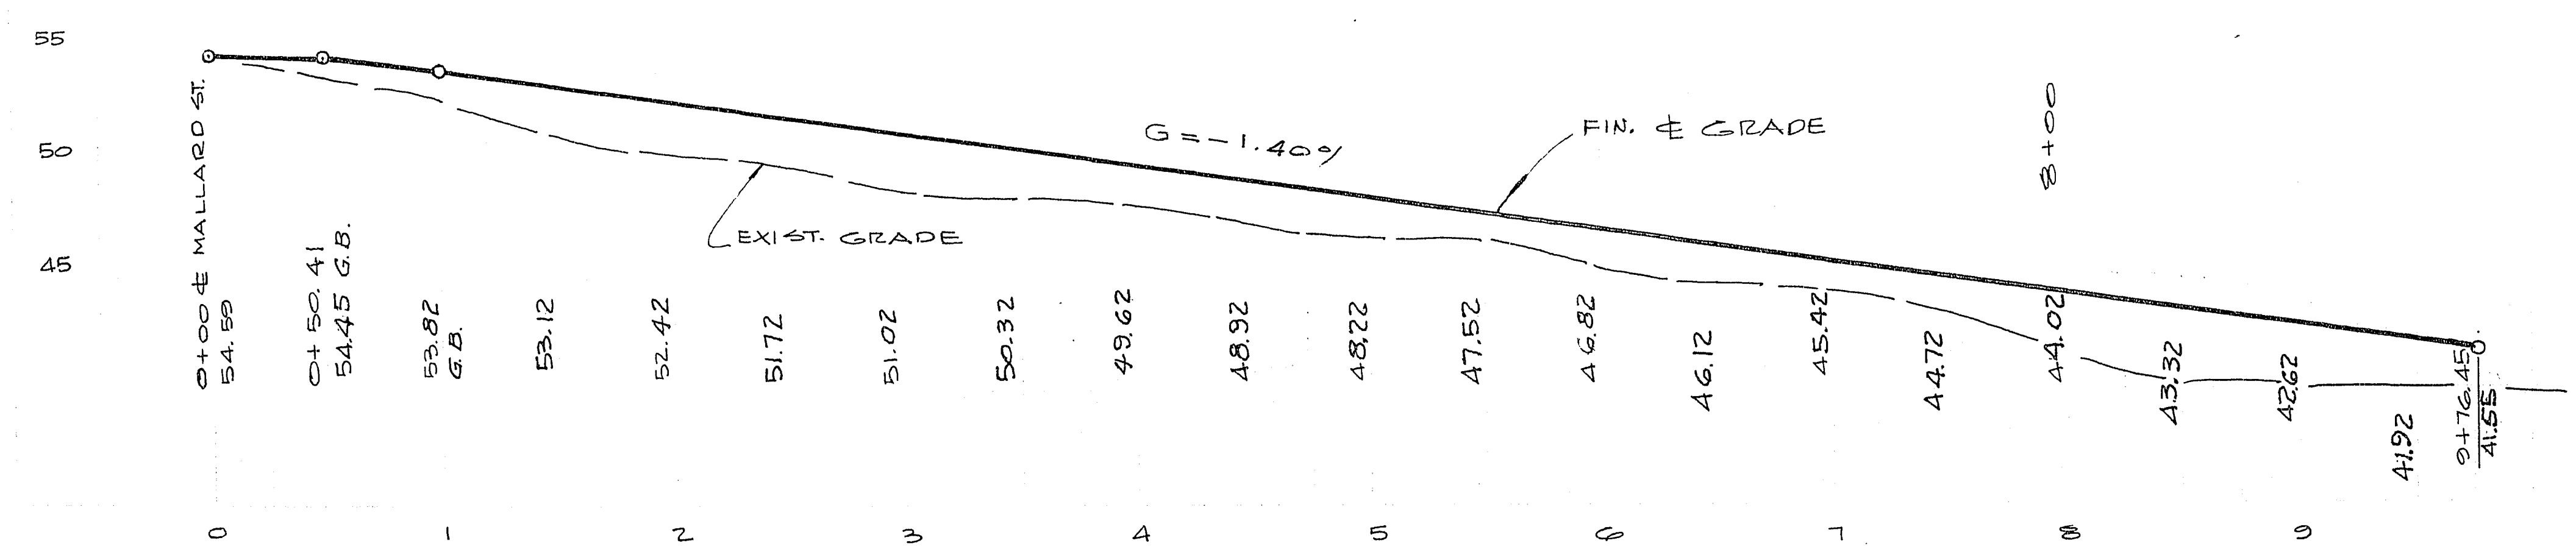

APPROVALS

10/19/71
[Signature] 10-20-71
 LAS VEGAS CITY ENGINEER DATE

[Signature] 10-13-71
 FIELD ENGINEER DATE

REV	DATE	DESCRIPTION	BY	APPR.

CHARLESTON HEIGHTS TRACT NO. 50-0, UNIT 4

PAVING PLAN

DESIGNED: JMR
 DRAWN: PM
 CHECKED: JMR

J. M. RASSLER
 LAS VEGAS, NEVADA

DATE: 8.15.71

SHEET 1 OF 6