


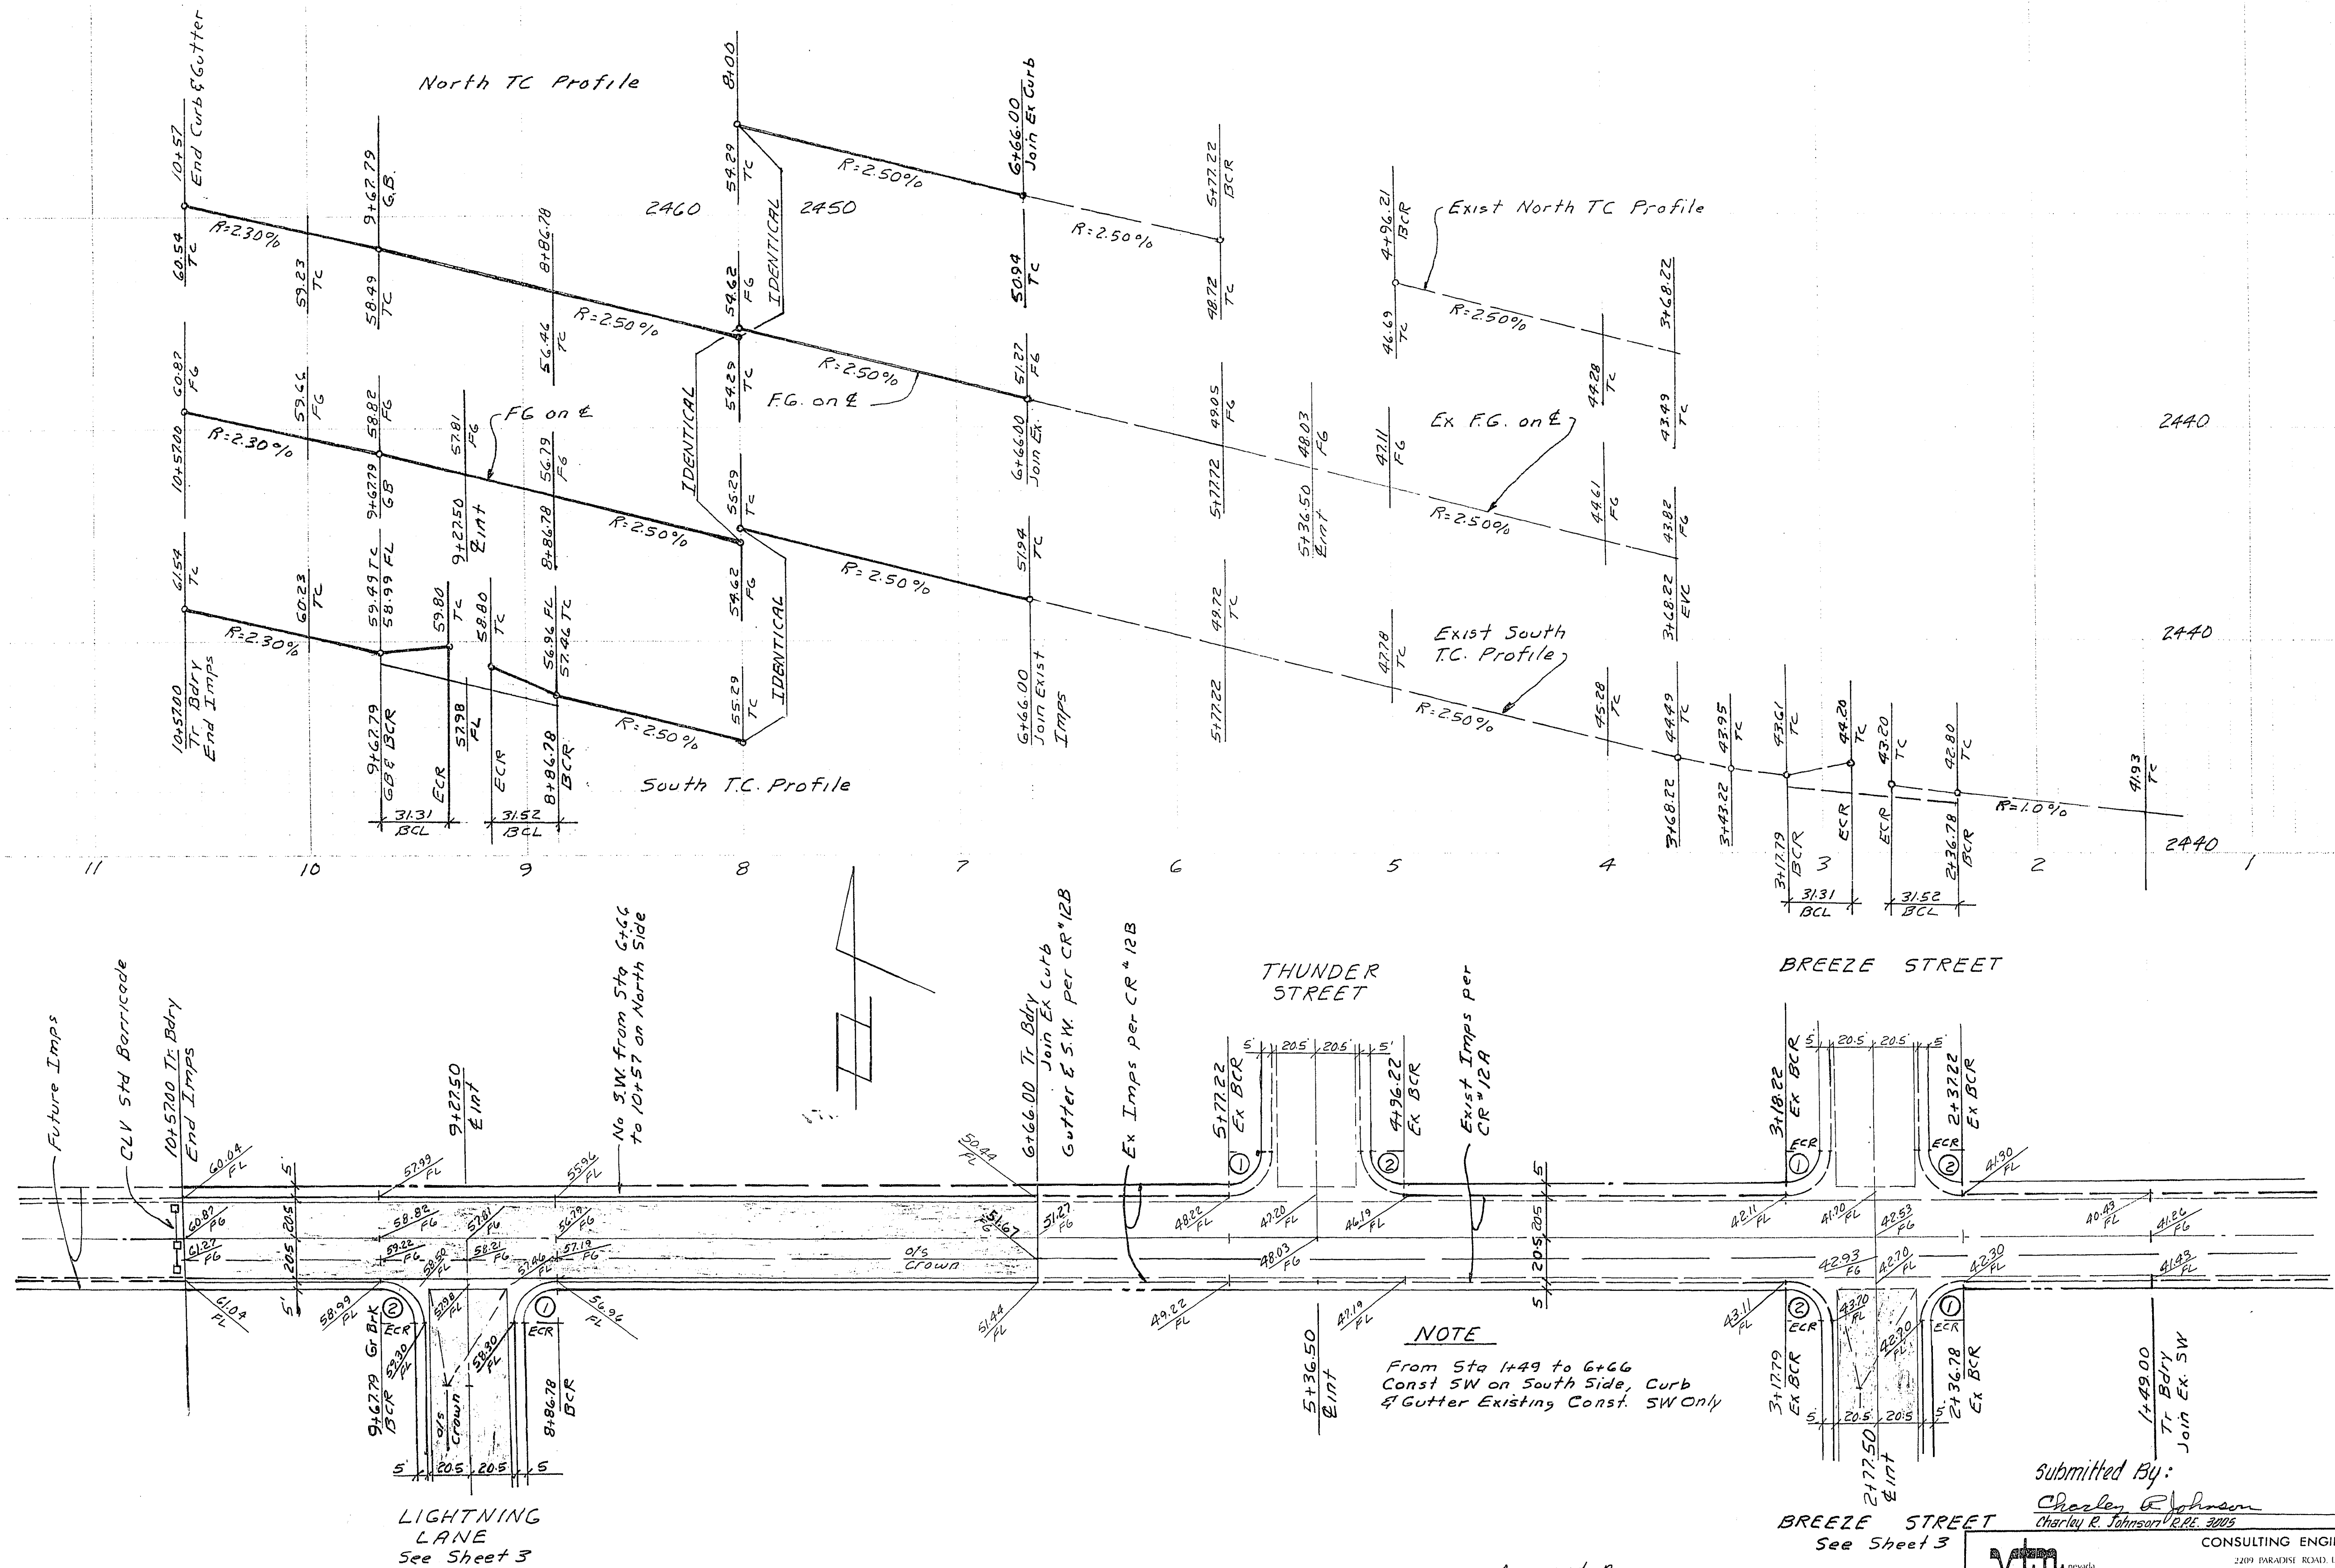

CURVE		DATA		
No	Δ	R	L	T
1	90-18-20	20	31.52	20.11
2	89-41-40	20	31.31	19.89

Approved By:

James Hampton 12/9/75
Las Vegas City Engineer
J.D. Decker 12-9-75
Las Vegas Field Engineer

BREEZE STREET
See Sheet 3

Submitted By:
Charles R. Johnson 10/21/75
Charles R. Johnson, P.E. 3809

CONSULTING ENGINEERS & PLANNERS
2209 PARADISE ROAD LAS VEGAS, NEVADA 89106
(702) 735-0127

Charleston Rainbow
Unit No. 12-C
Street Plan and Profile of:
Stormson Dr.

SCALE:	WO. NO. 1066-12C	DATE 10/21/75	SHEET	OF
HORIZ: 1"=40'	DES. C.R.T.	REV.	2	7
VERT: 1"=4'	CHK.	REV.		