
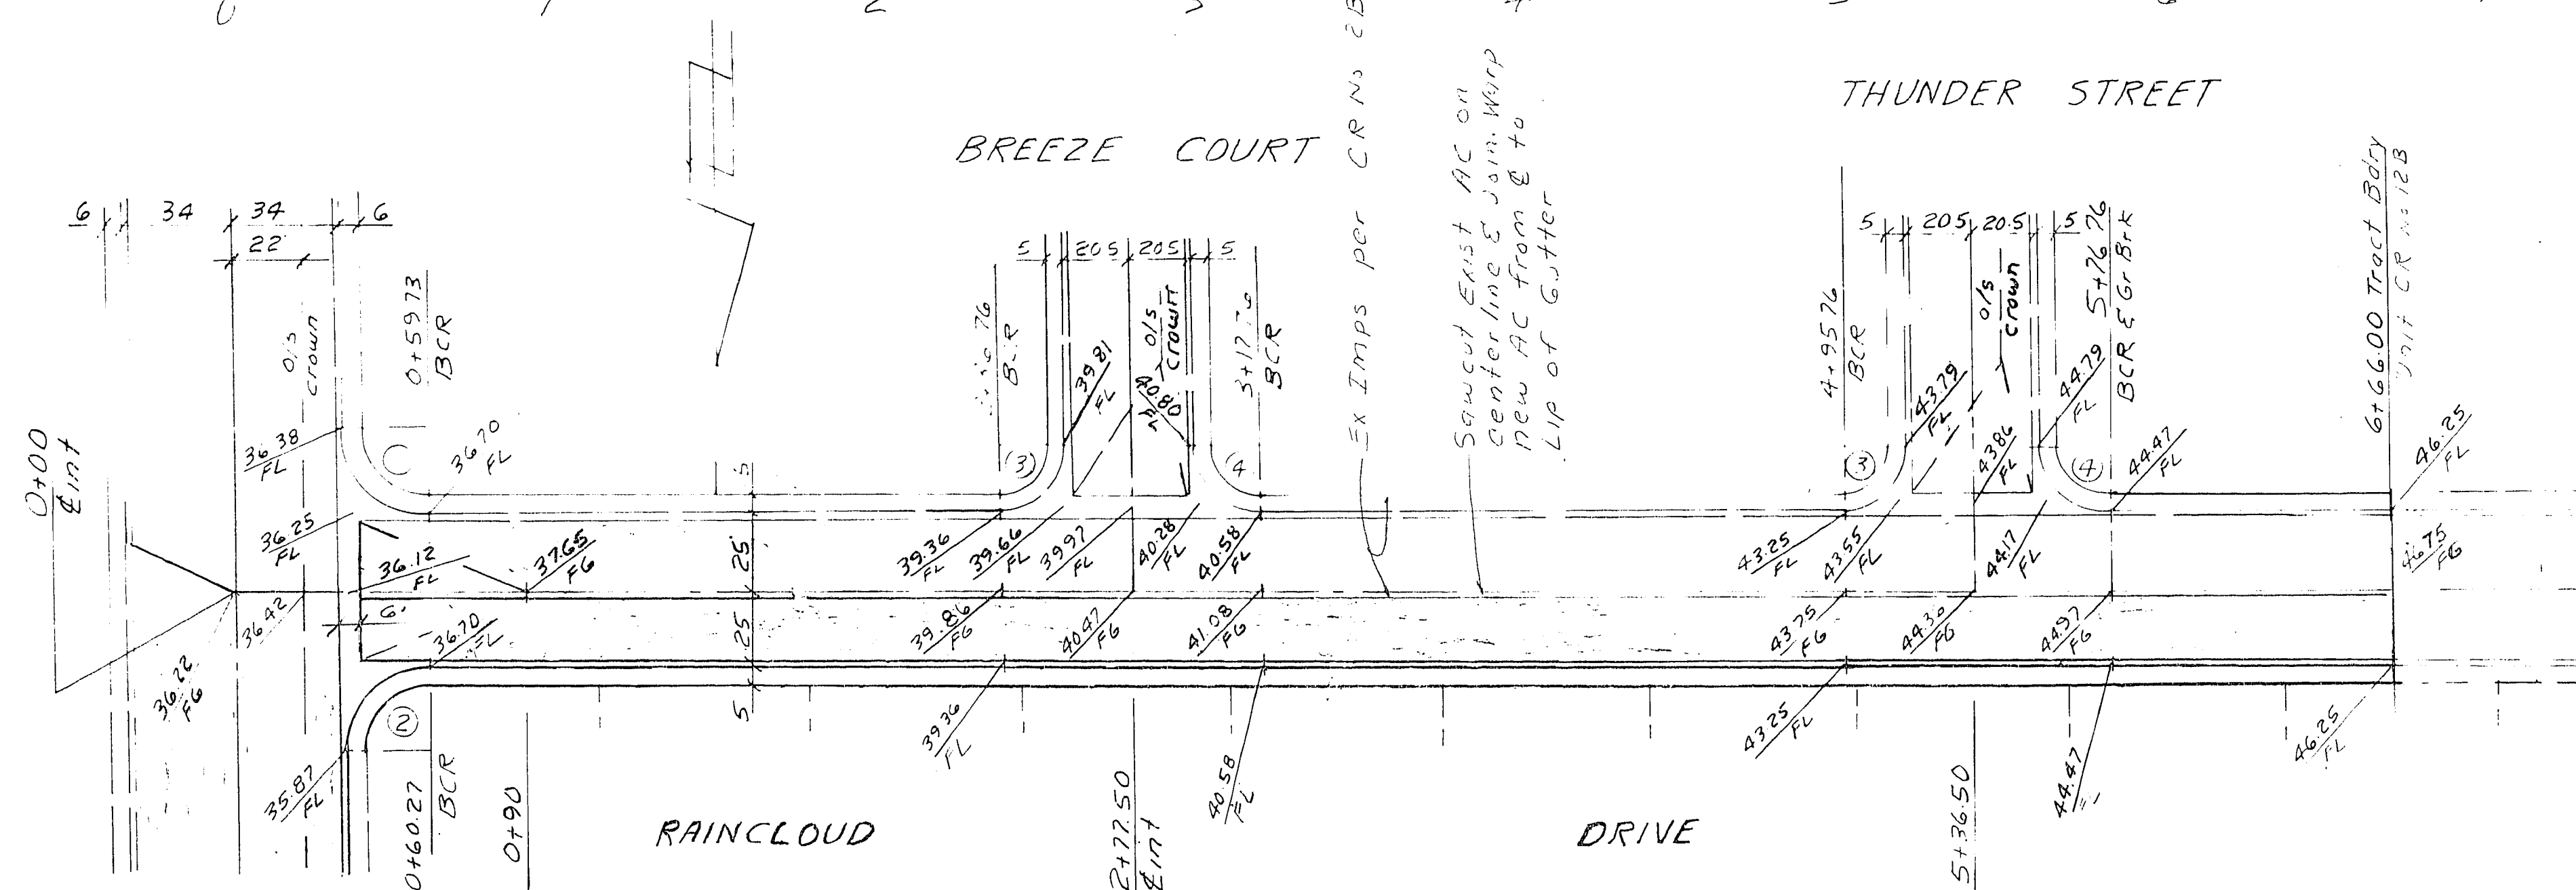


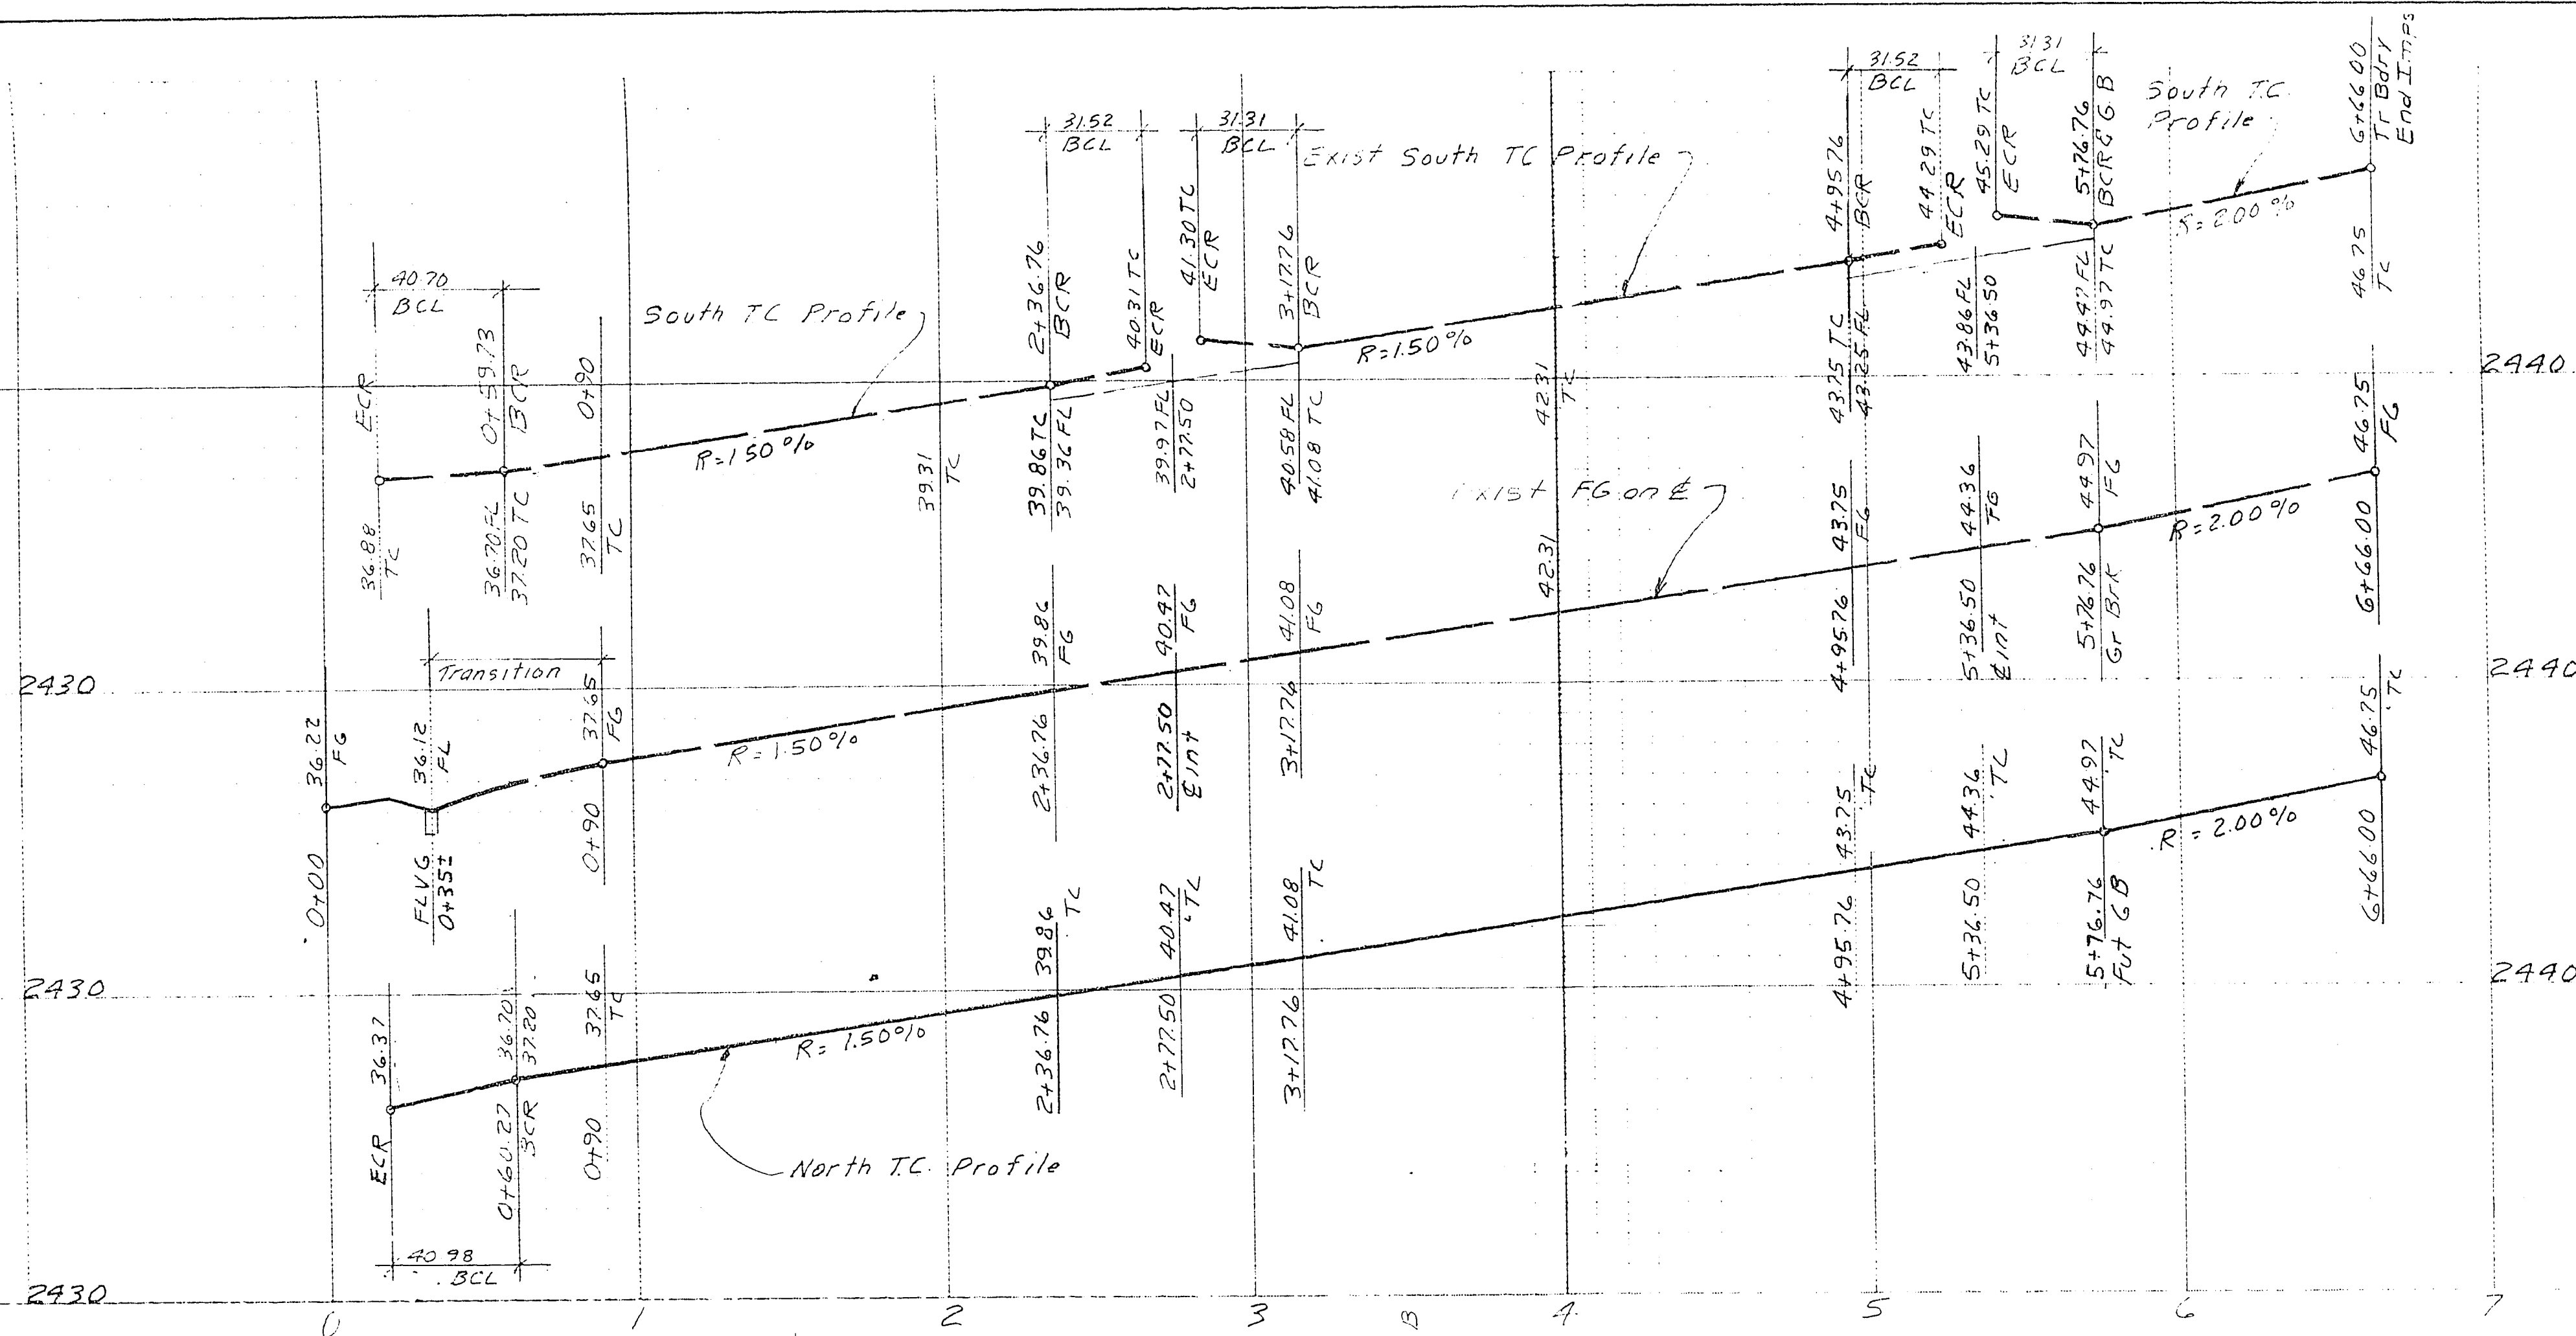

CURVE		DATA		
No	Δ	R	L	T
1	89-41-40	26	40.70	25.86
2	90-18-20	26	40.98	26.14
3	90-18-20	20	31.52	20.11
4	89-41-40	20	31.31	19.89

ANTELOPE WAY
see sheet no. 5

CLV Traffic Engineer date

APPROVED BY

Charles R. Johnson
Las Vegas City Engineer Date 3/10/23

Charles R. Johnson
Las Vegas Field Engineer Date 4/1/23

Charles R. Johnson
Qualify Control Engineer Date 4/1/23

SUBMITTED BY

Charles R. Johnson
Charles R. Johnson RPE DATE 3/10/23
Nevada Certificate No 3005

		CONSULTING ENGINEERS • PLANNERS 2200 PARKWAY DRIVE, LAS VEGAS, NEVADA 89102 (702) 735-1234	
CHARLESTON RAINBOW UNIT 25 STREET PLAN AND PROFILE RAINCLOUD DRIVE			
SCALE:	WO. NO. 1066-25	DATE 3/10/23	SHEET 7 OF 10
HORIZ: 1"=40'	DES.	REV.	
VERT: 1"=4'	CHK.	REV.	