



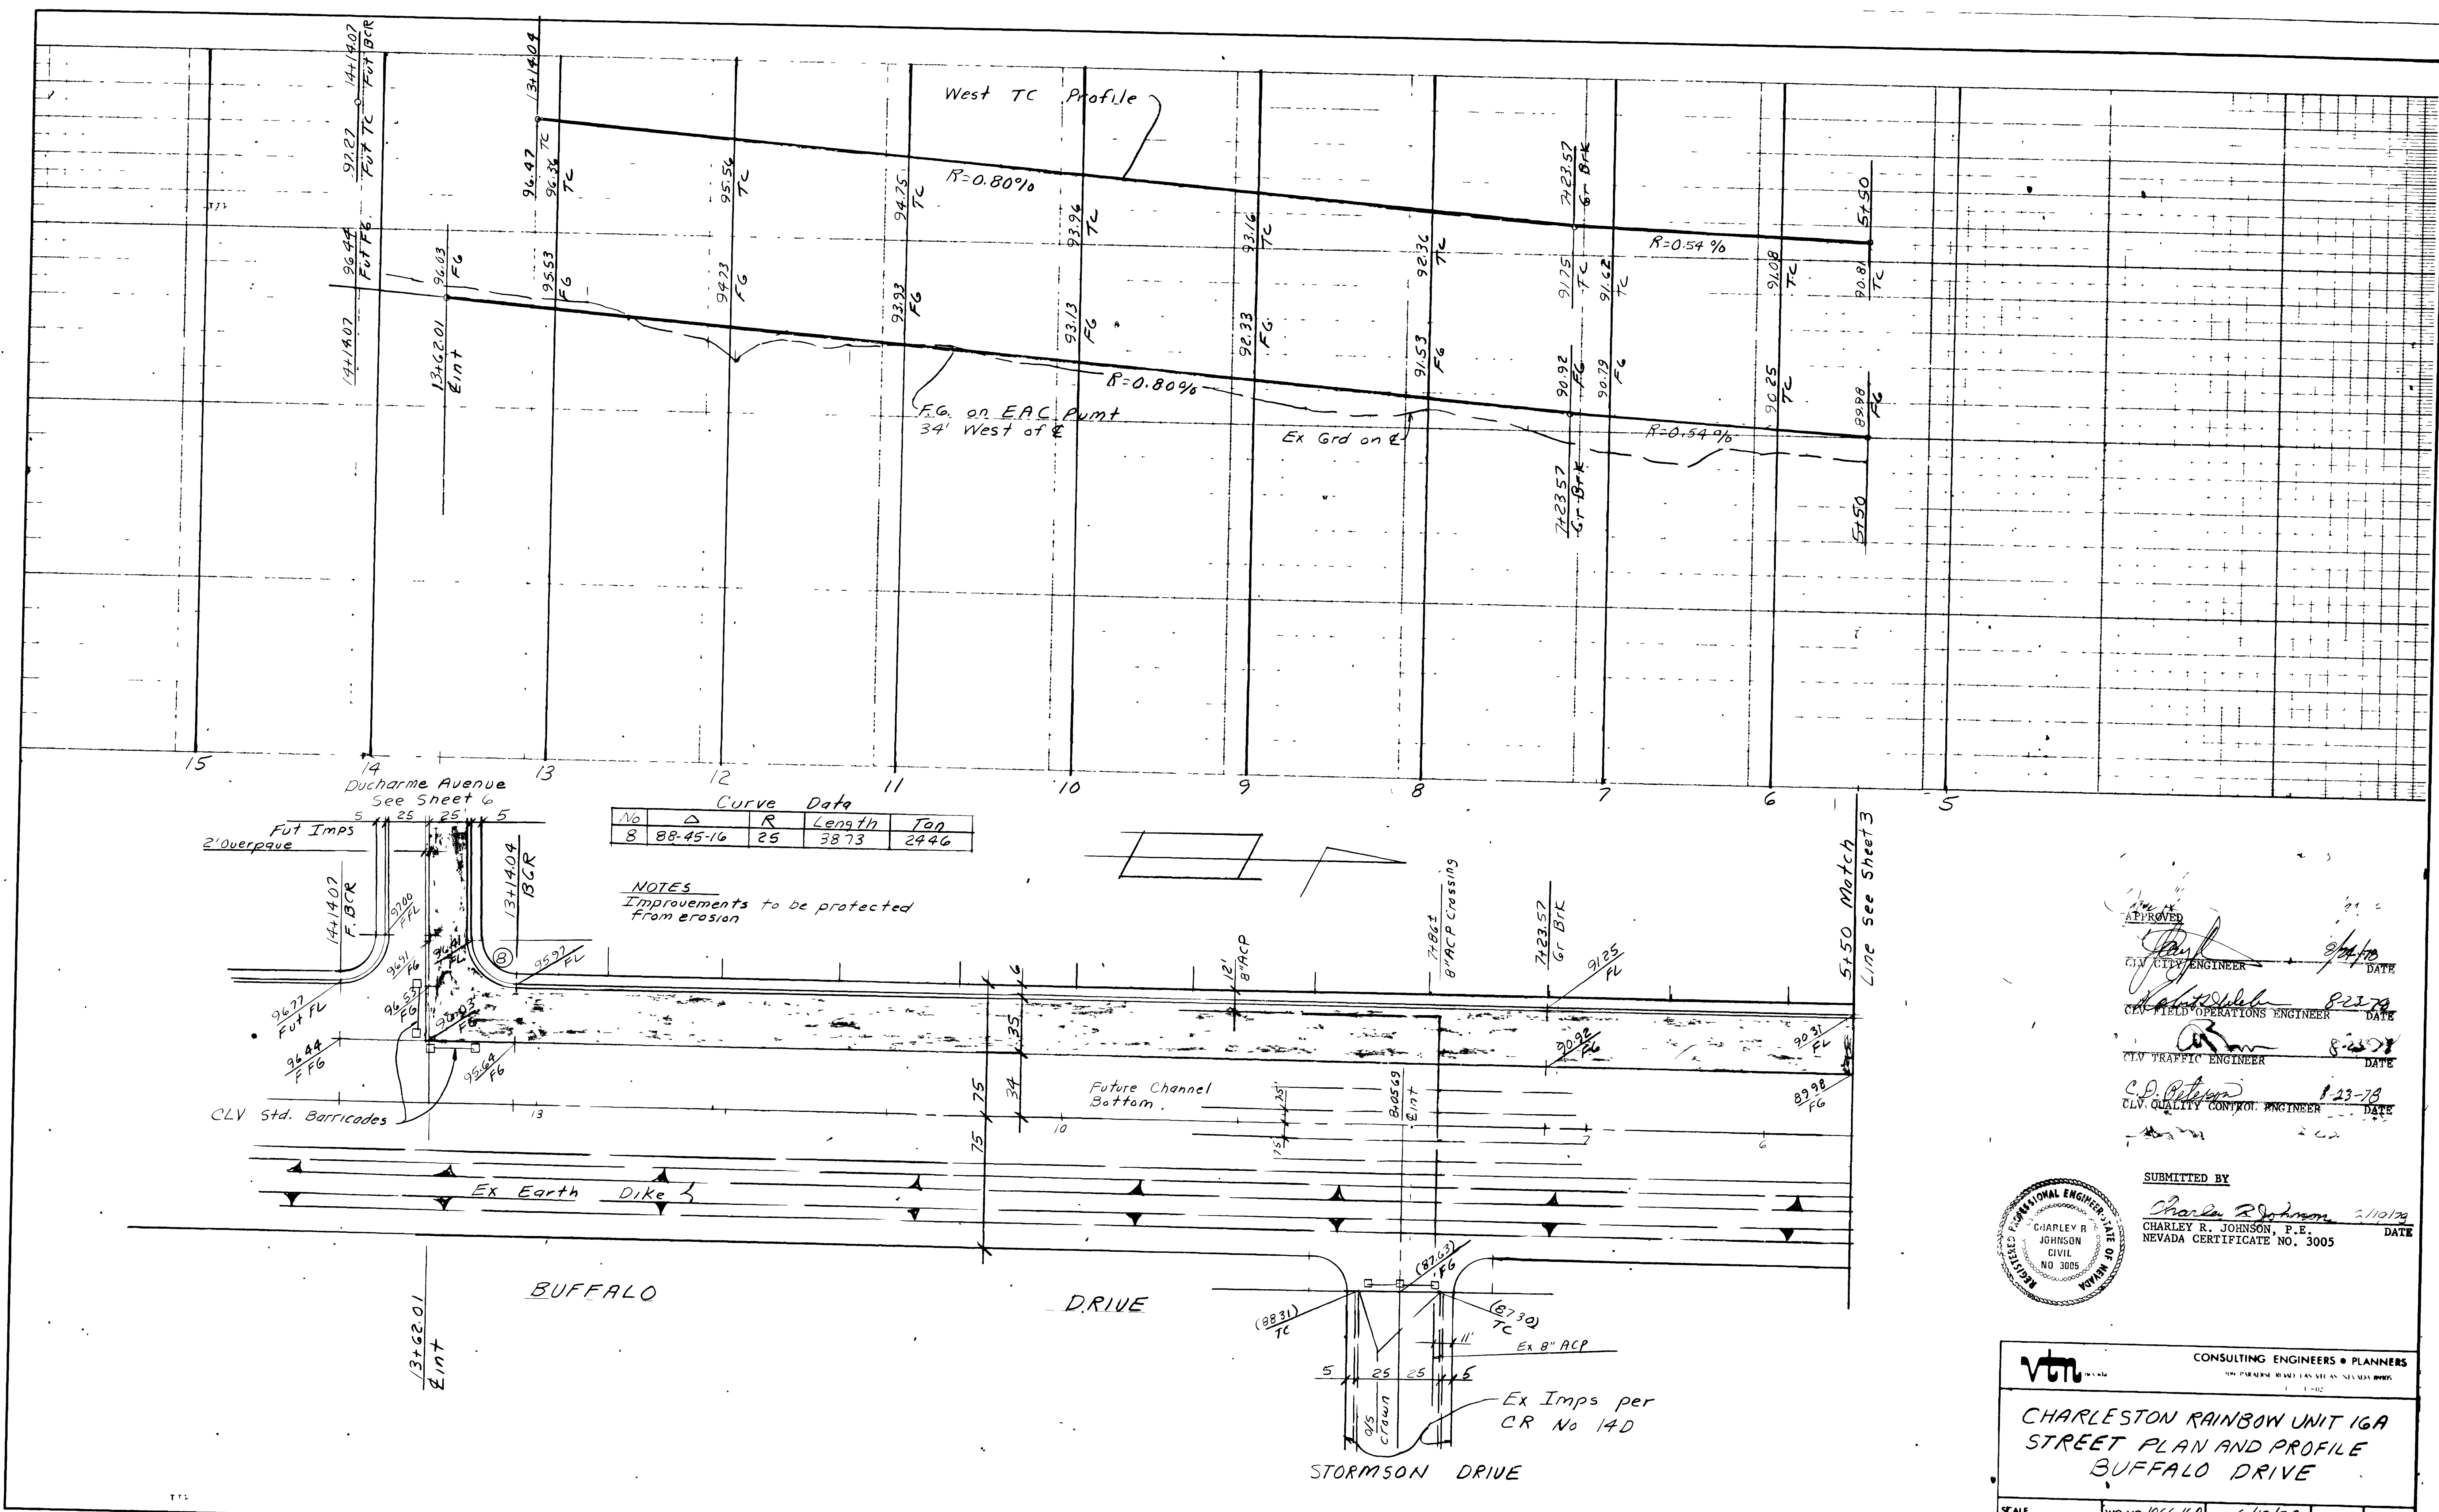

APPROVED
CIVIL ENGINEER
CIVIL FIELD OPERATIONS ENGINEER
CIVIL TRAFFIC ENGINEER
CIVIL QUALITY CONTROL ENGINEER

DATE 8/2/78
DATE 8-2-78
DATE 8-2-78
DATE 8-2-78

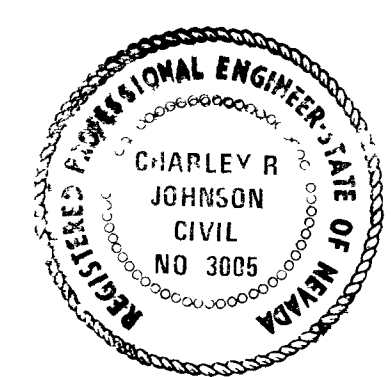


SUBMITTED BY
Charles R. Johnson 8/10/78
CHARLEY R. JOHNSON, P.E.
NEVADA CERTIFICATE NO. 3005

vtn CONSULTING ENGINEERS • PLANNERS			
CHARLESTON RAINBOW UNIT 16A STREET PLAN AND PROFILE BUFFALO DRIVE			
SCALE HORIZ 1"=40' VERT 1"=4'	WO NO 1066-16A DES CHK	DATE 6/19/78 REV REV	SHEET 4 OF 12

3854

107Y-1055-16A

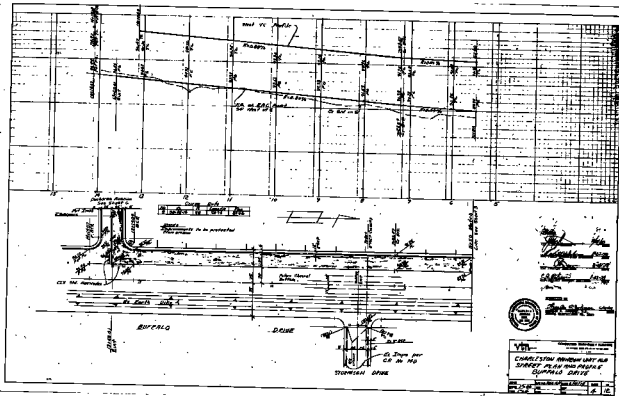

100-1000-1000 100-1000-1000 100-1000-1000	
CHARLESTON HIGHWAY UNIT STREET PLAN AND PROFILE BUFFALO DRIVE	
100-1000-1000 100-1000-1000 100-1000-1000	100-1000-1000 100-1000-1000 100-1000-1000