

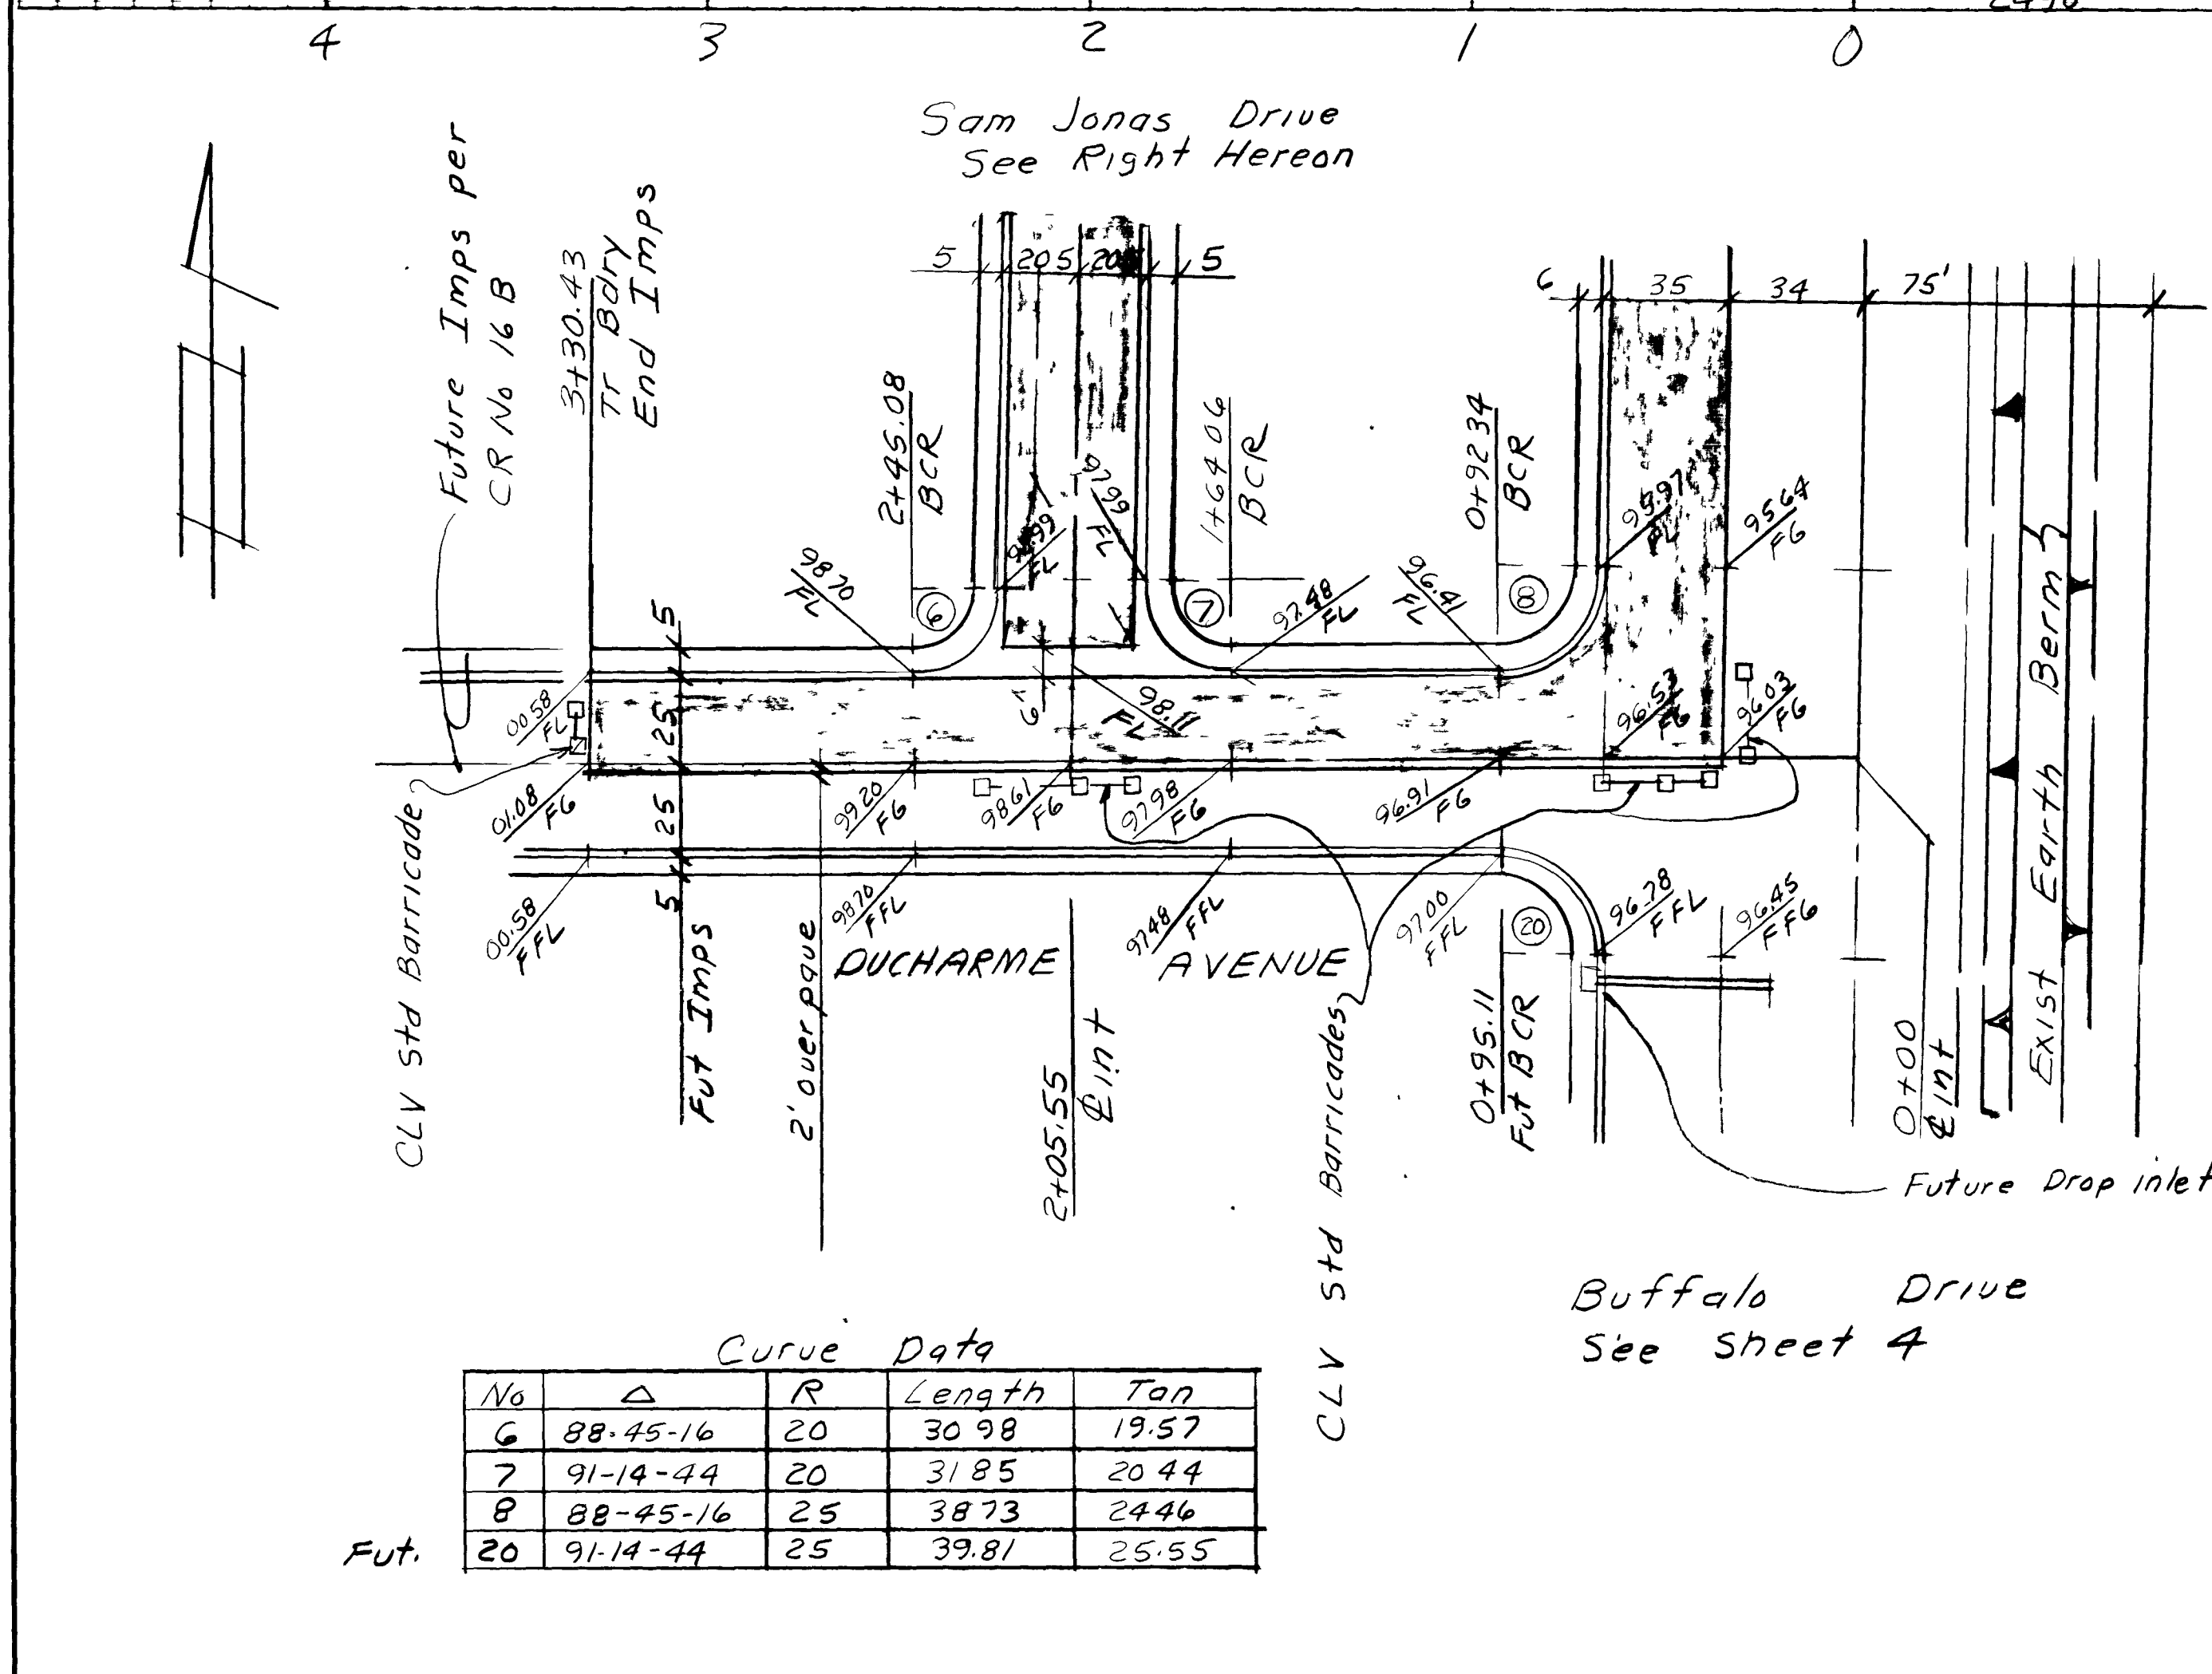


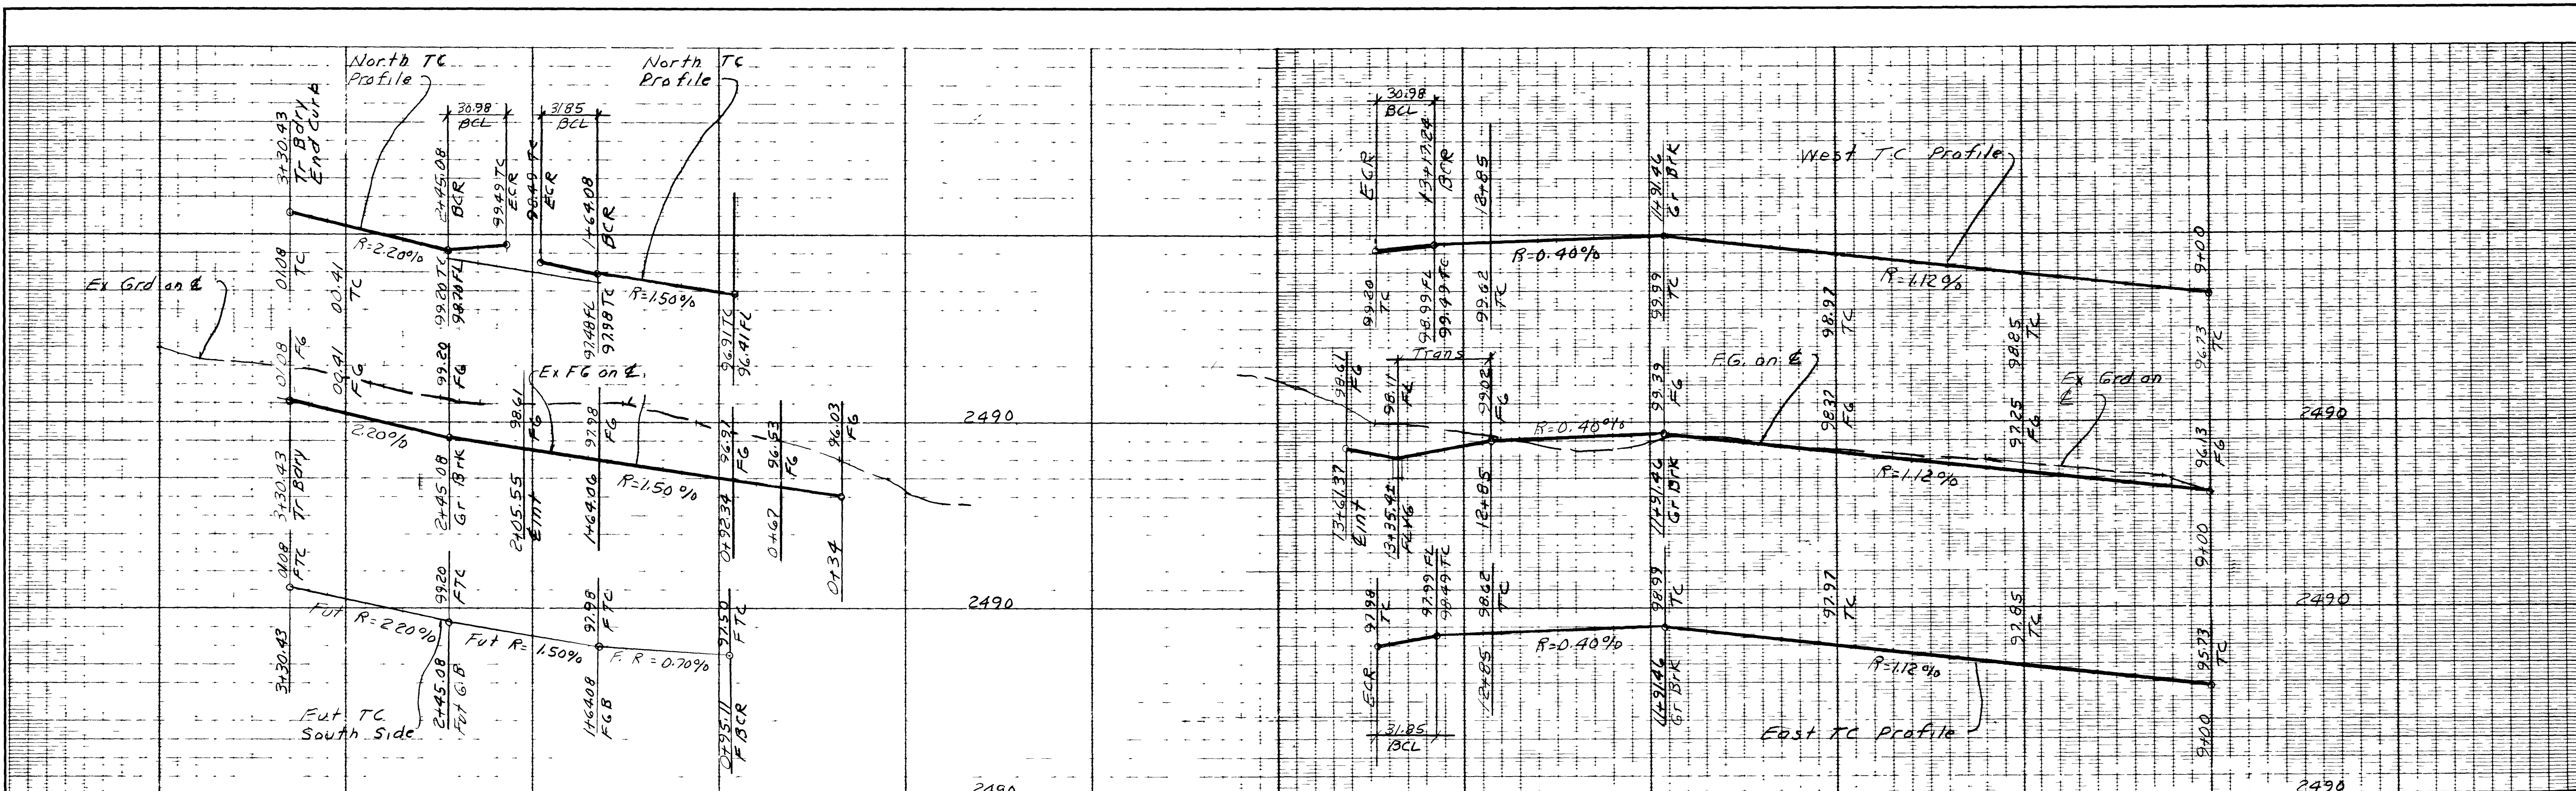

Curve Data

No	Δ	R	Length	Tan
6	88-45-16	20	30.98	19.57
7	91-14-44	20	31.85	20.44
8	88-45-16	25	38.73	24.46
20	91-14-44	25	39.81	25.55

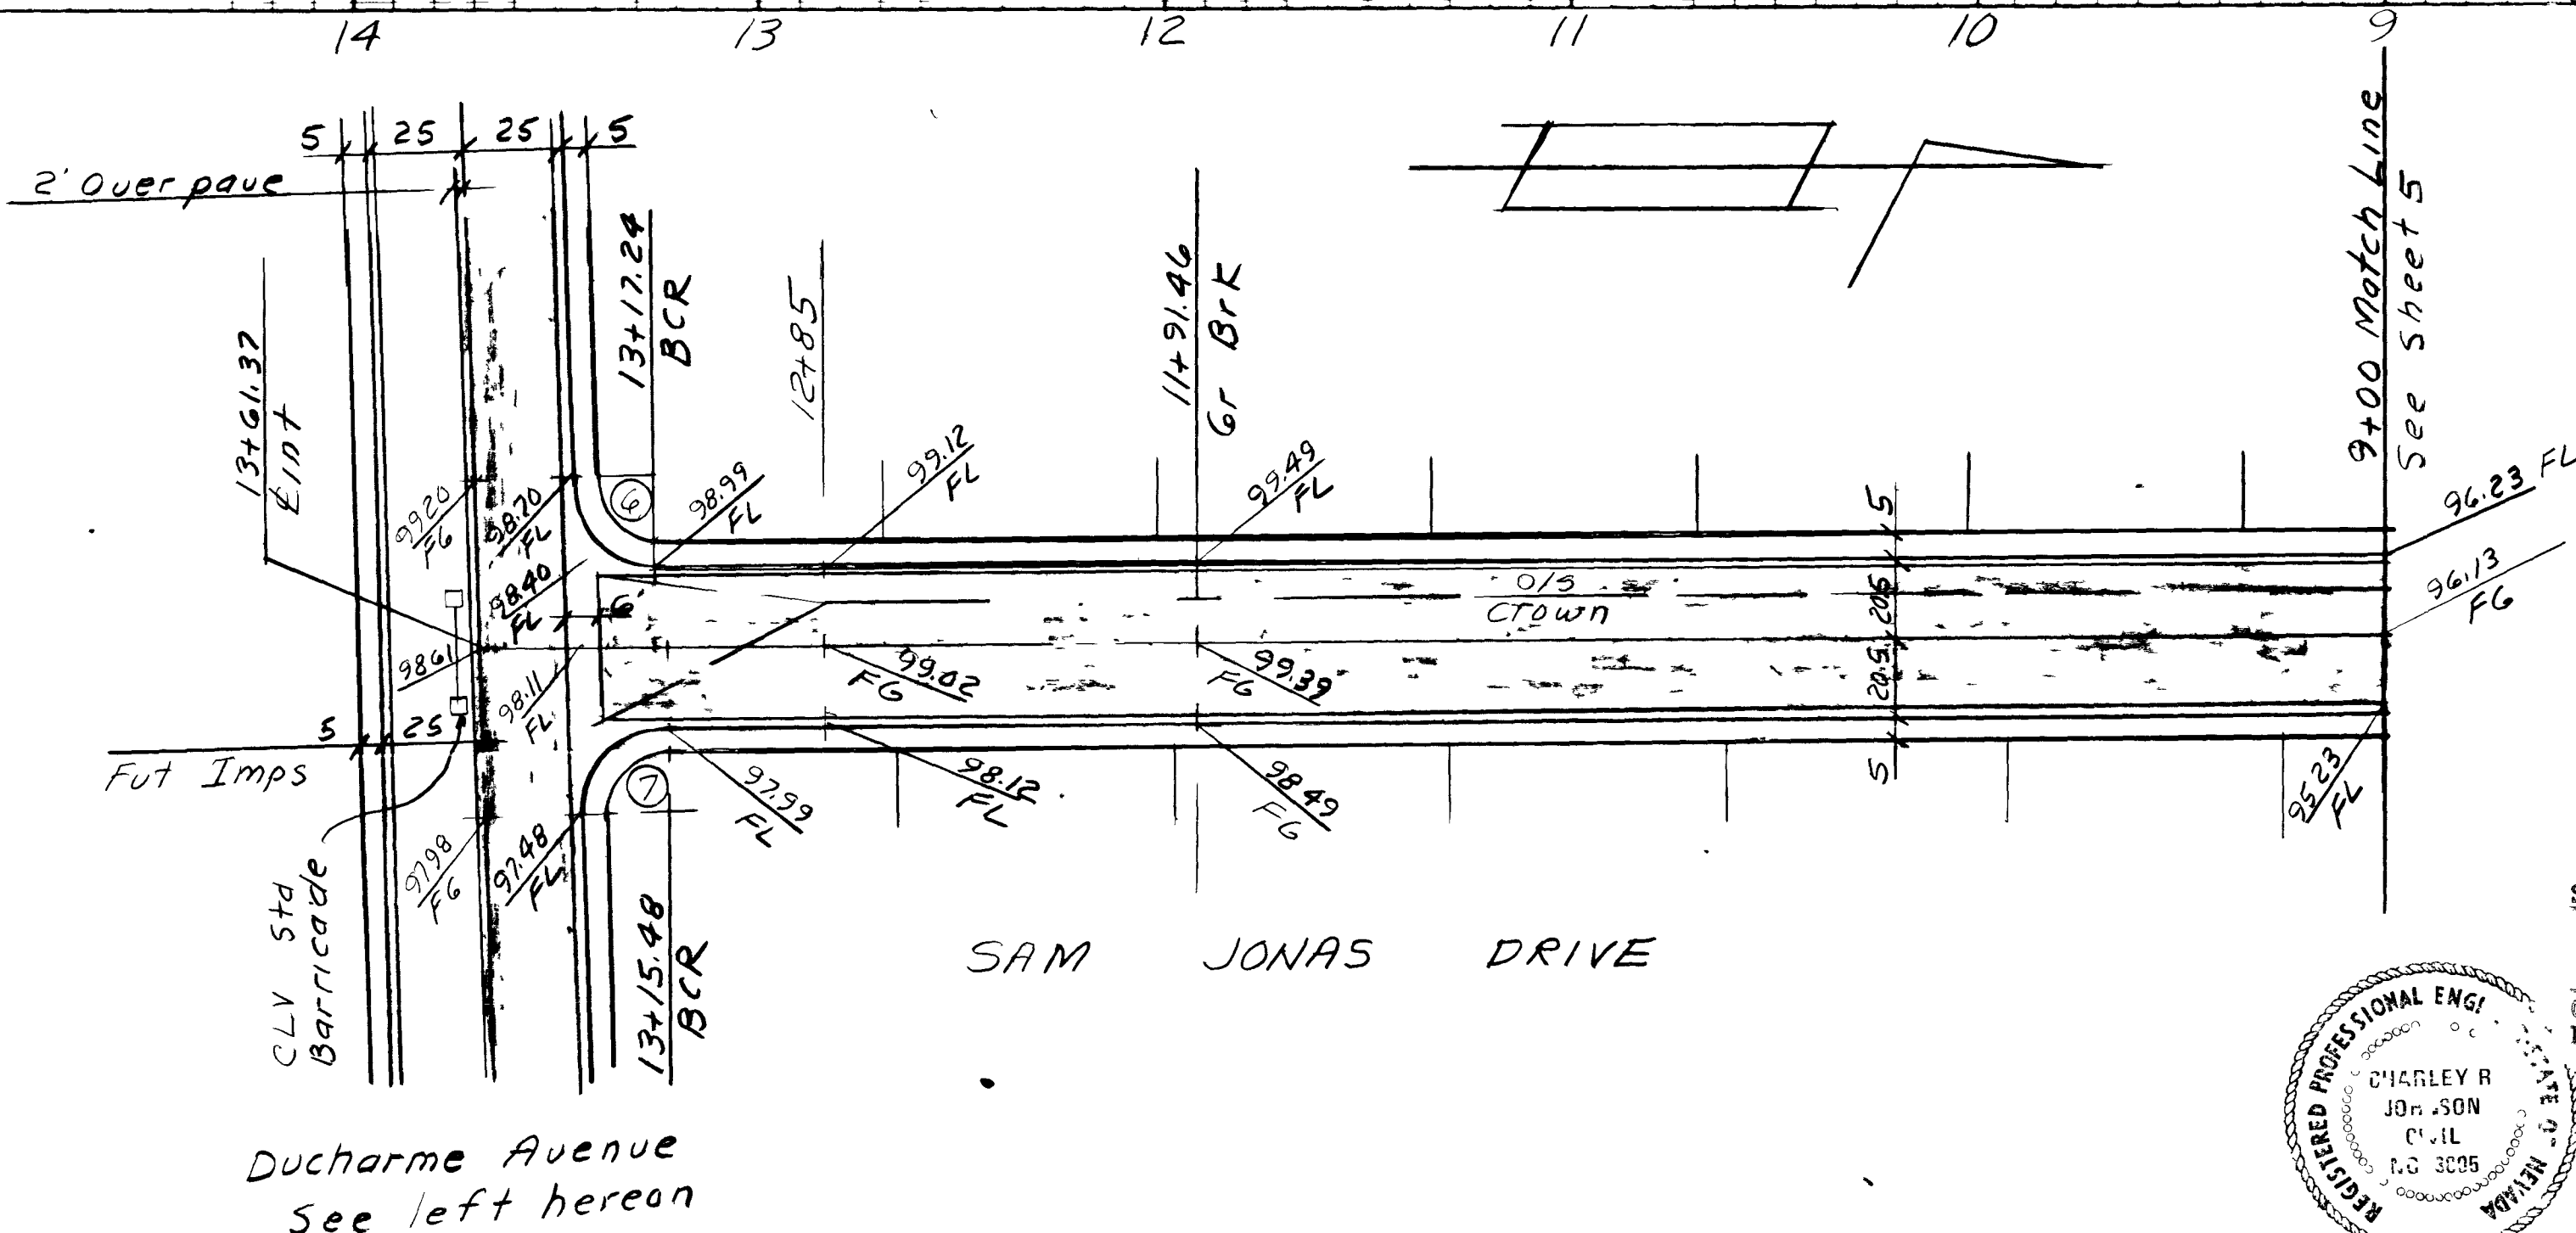

NOTE:
Improvements to protected
from erosion

APPROVED
CLV CITY ENGINEER
CLV FIELD OPERATIONS ENGINEER
CLV TRAFFIC ENGINEER
CLV QUALITY CONTROL ENGINEER

8/24/78
8-23-78
8-23-78
8-23-78

SUBMITTED BY
Charley R. Johnson 6/19/78
CHARLEY R. JOHNSON, P.E.
NEVADA CERTIFICATE NO. 3005

CONSULTING ENGINEERS • PLANNERS
2209 PARADISE ROAD LAS VEGAS NEVADA 89105
(702) 735-0227

CHARLESTON RAINBOW UNIT 16A
STREET PLAN AND PROFILE
SAM JONAS DRIVE
DUCCHARME AVENUE

SCALE	WO NO 1066-16A	DATE 6/19/78	SHEET	OF
HORIZ 1"=40'	DES	REV.	6	12
VERT 1"=4'	CHK	REV.		

3852

107Y-1055-16A

