




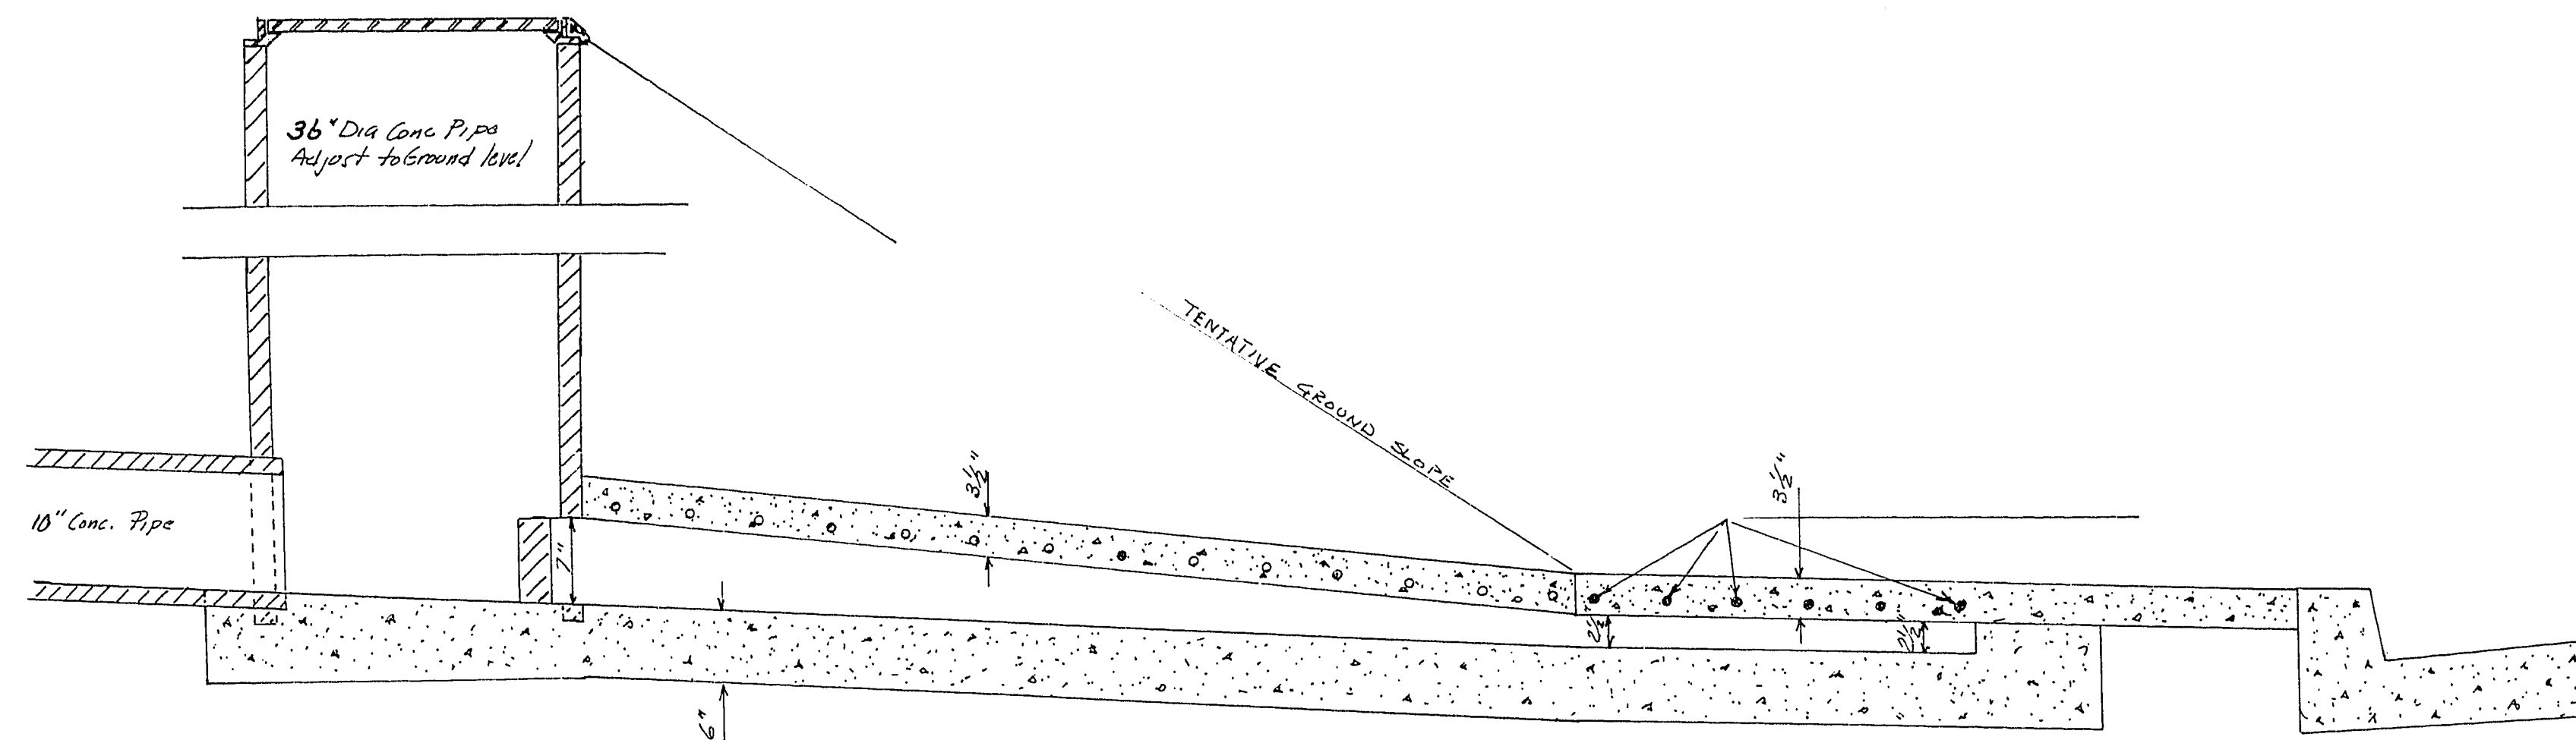


SECTION C-C SCALE 1"=1'-0"

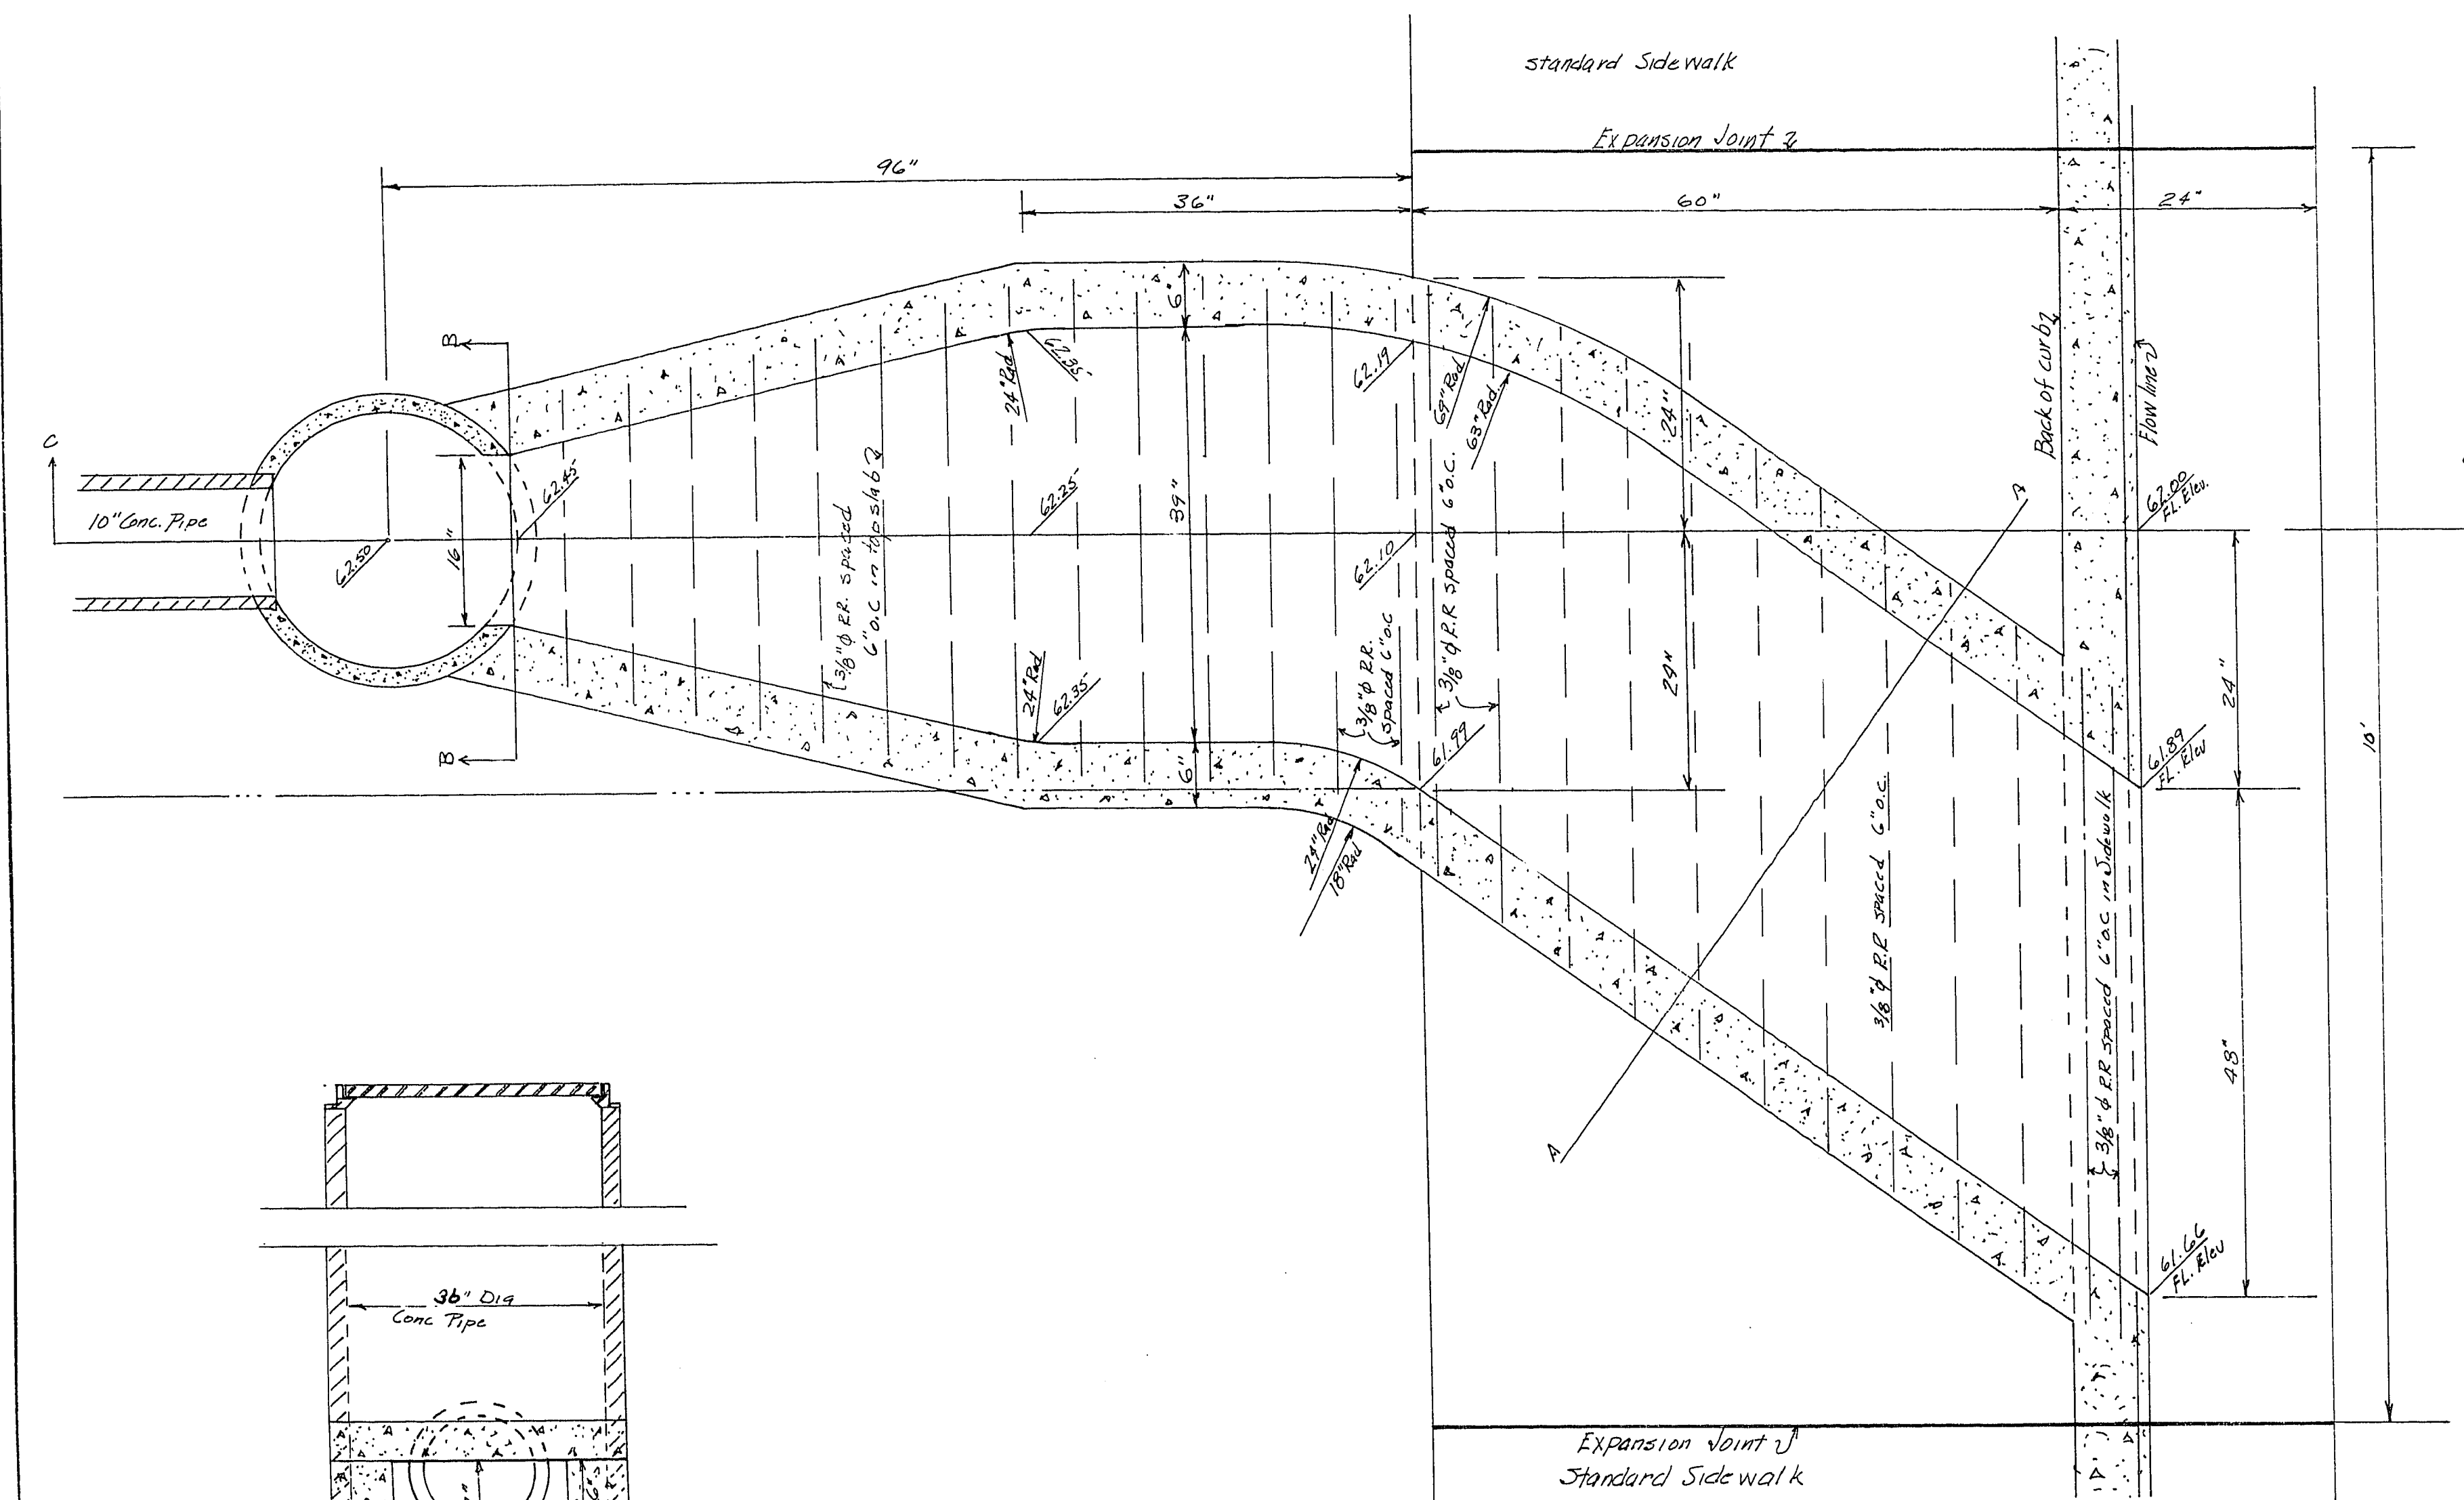


PLAN OUTLET STORM DRAIN SCALE 1"=1'-0"

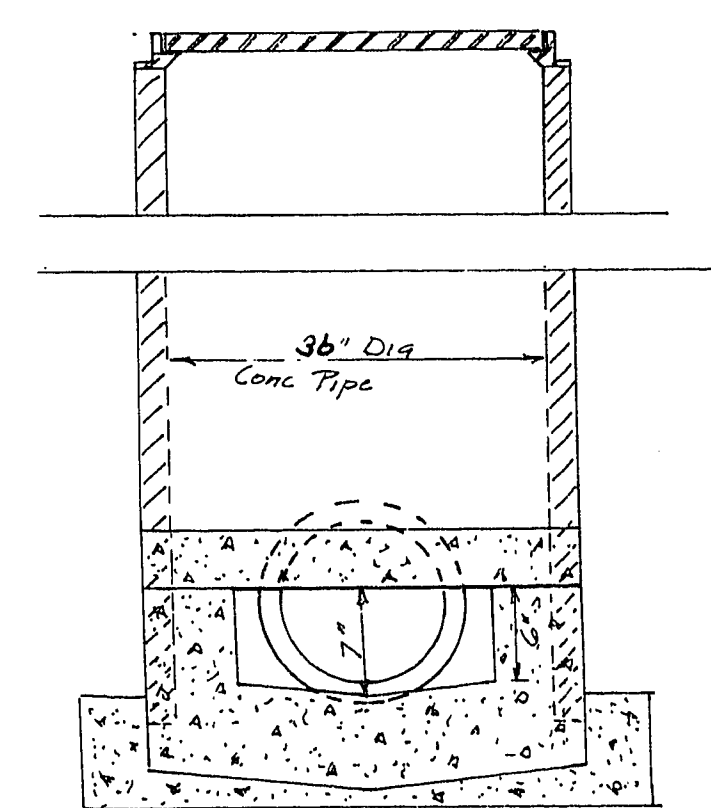

SECTION B-B SCALE 1"=1'-0"

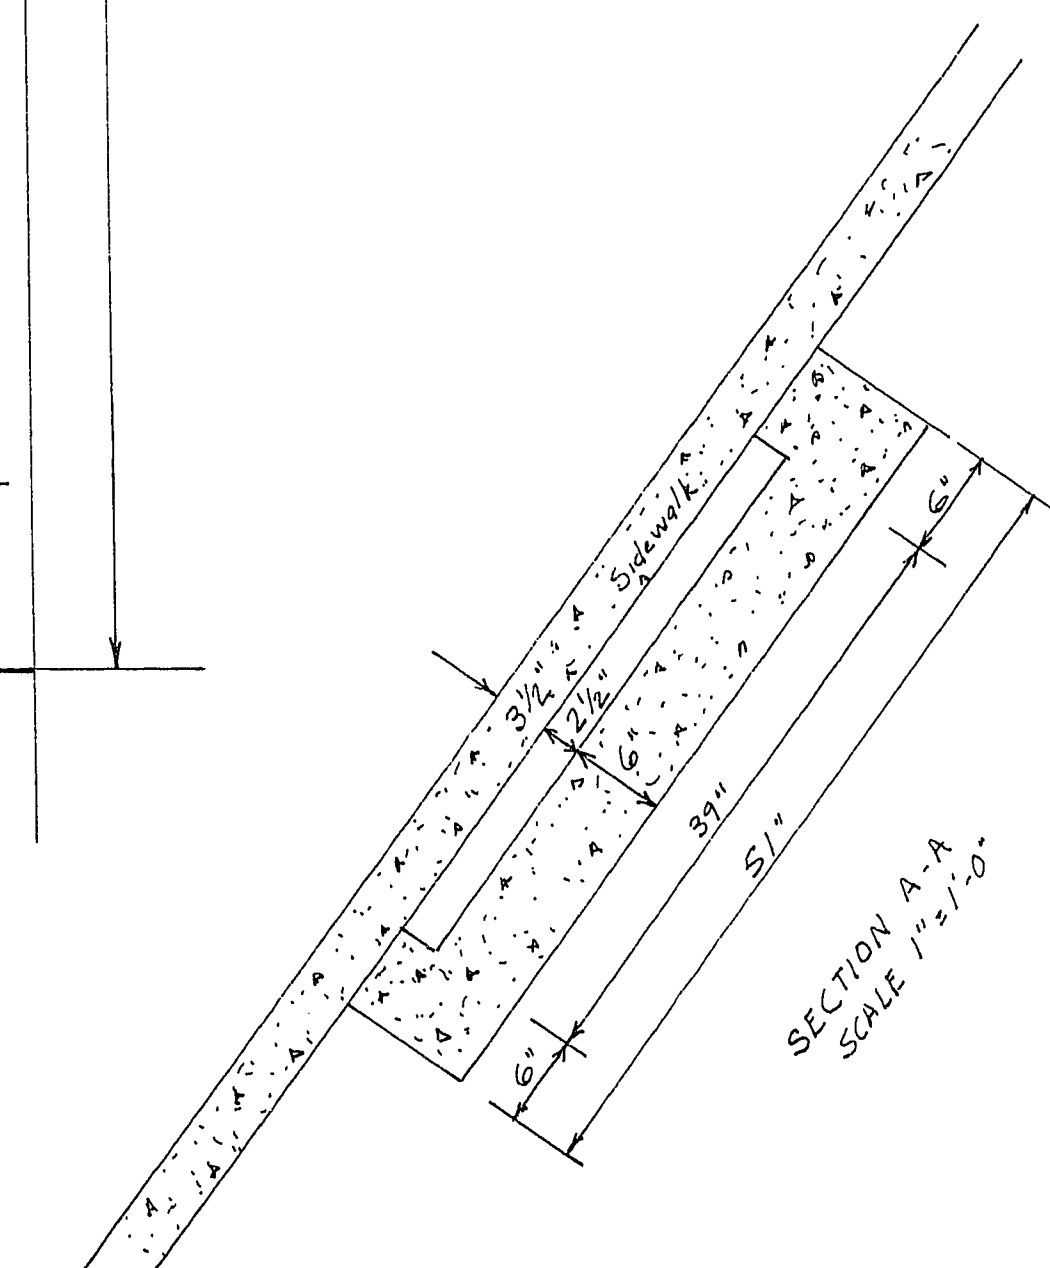

SECTION A-A SCALE 1"=1'-0"

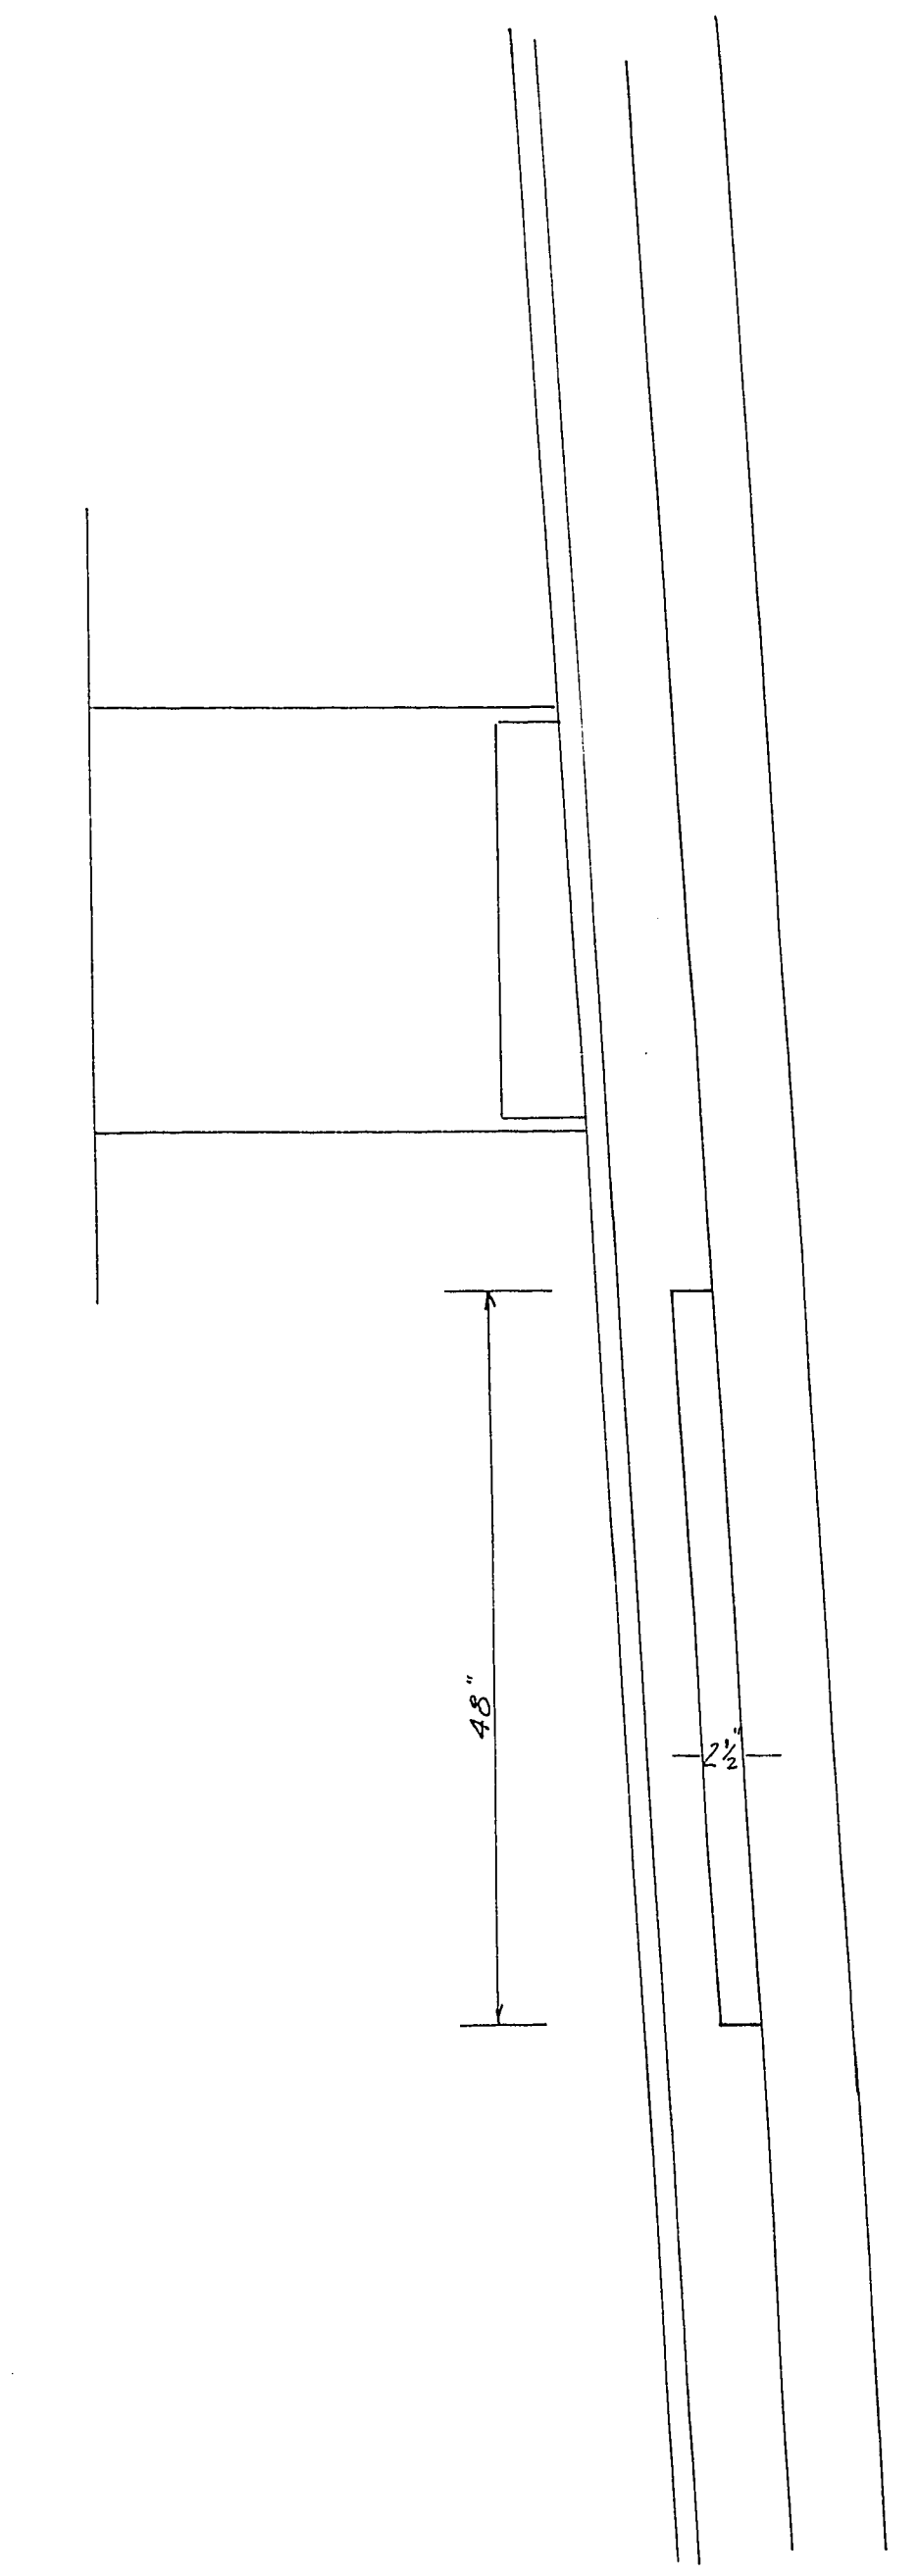


NORTH ELEVATION SCALE 1"=1'-0"

APPROVALS


DATE 11-5-13
CITY ENGINEER *VBull* DATE 11/5/65

OUTLET DRAIN DESIGN BECKE CIRCLE BECKE SUBDIVISION JACK K LEAVITT

REGISTERED PROFESSIONAL ENGINEER
LAND SURVEYOR RLS 807
DESIGNED *Jack K Leavitt* RE-704 DATE 10/22/63
CHECKED *Jack K Leavitt* RLS 807 DATE 10/22/63

 

SECTION C-C WALL TYP

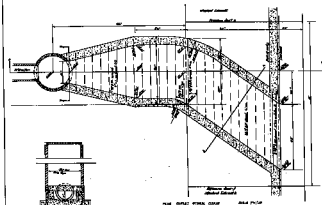


PLAN (WALL TYP) WALL TYP



SECTION B-B WALL TYP

APPROVALS
 J. E. Galtman
 J. E. Galtman
 J. E. Galtman

OUTLET DRAIN DESIGN
 BECKE CIRCLE
 BECKE SUBDIVISION
 JACK K. LEWITT
 REGISTERED PROFESSIONAL ENGINEER
 J. K. LEWITT
 J. K. LEWITT

 

PLAN (WALL TYP) WALL TYP



SECTION A-A WALL TYP